


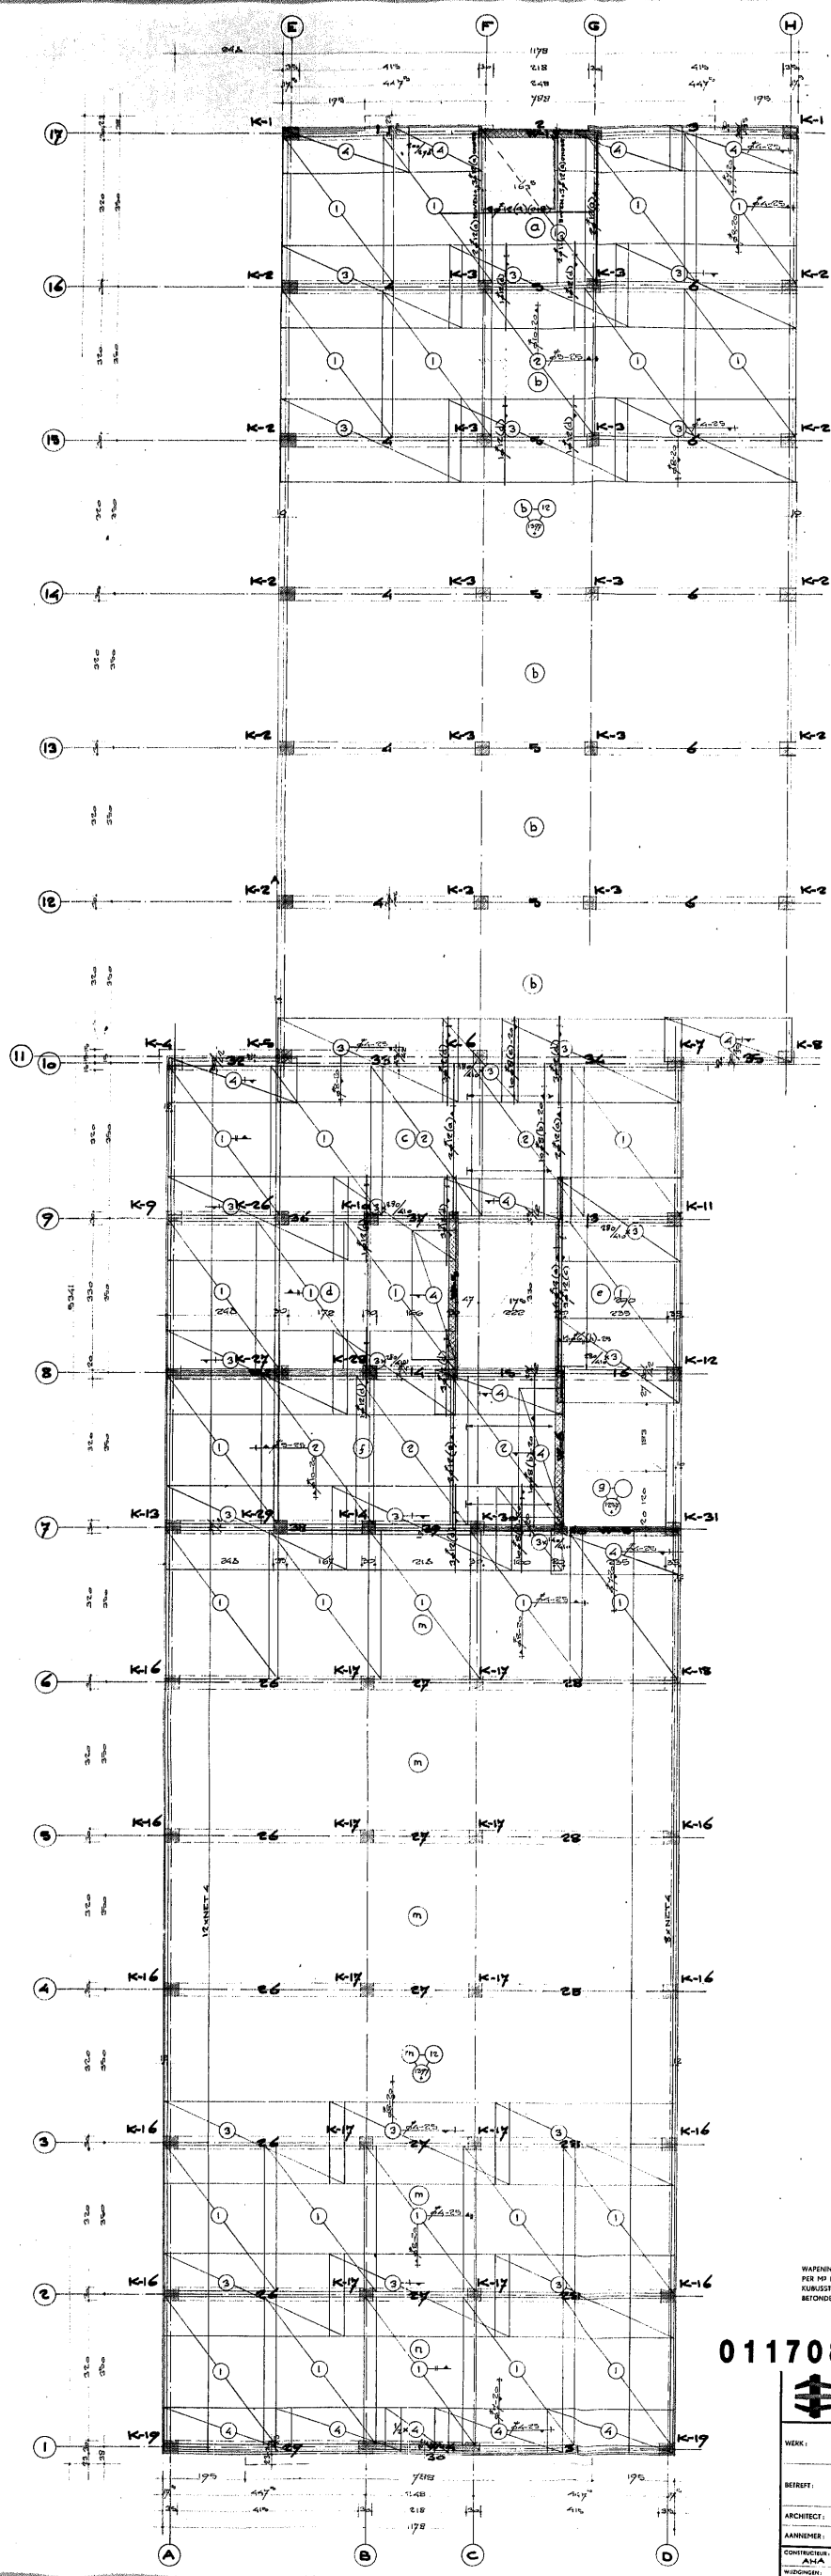

VOOR STEKKEN UIT VLOER TE V. BORSTWERINGEN
ZIE BLAD B-4

RENVOL 5 ^e VERDIEPING					
ONDERNETTEN		BOL-GEWAPENING			
NETT NR.	AANTAL	MERK	DIAM.	LENGTE	AANTAL
1	6	a	12	3,50 M	26
2	10	b	12	3,50 M	20
BOVENNETTEN		c	12	3,00 M	3
3	4	d	12	3,00 M	27
4	24	e	12	2,00 M	20
		f	12	1,50 M	10
		g	12	0,75 M	10
		h	12	0,75 M	10

WARSHINGSTAL: PER M ² BODEN: KUNSTSTOF: BETONDEKING	OR 24 (6) - OR 40 (6) - OR 40 (6) 3,25 KG NA 28 DAGEN TENMINSTE 10,25 KG/CM ²	BRINEN 1,0 CM 1,5 CM 2,0 CM 2,5 CM	BUTEN 1,5 CM 2,0 CM 2,5 CM 3,0 CM	ONZICHTBAAR 2,0 CM 2,5 CM 3,0 CM 3,5 CM
---	--	--	---	---

011708

		CONSTRUCTIEBUREAU A. v. ECK B.V.	
DE WERF 15		'S-GRAVENHAGE TEL. 299015	
WERK: KANTOORGEBOUW CN. ROOD NV-N.C.O.V. TE RIJSWIJK			
BETREFT: GEWAPEND-BETONCONSTRUCTIES MATENPLAN 5 ^e VERDIEPING			
ARCHITECT: ARCH. BUREAU CUSSELL EN WILLEMS		TEL. 070-633920	
AANNEEMER:			
CONTOUR: AHA	GEBOUW: TGR	DAAT: 20-10-73	SCHAAL: 1:50
WISSELS: 1:50	GEBOUW: 1:50	GEBOUW: 1:50	GEBOUW: 1:50
BLAD: B-7		22 NOV. 1973	