


Diagram illustrating a vertical borehole (Boring: GROEVE-01-B119A) with depth markers (0 to 10) and labels for 'INTREDEPUNT' (top) and 'UITREDEPUNT' (bottom).

Dwarsprofiel schaal 1:500

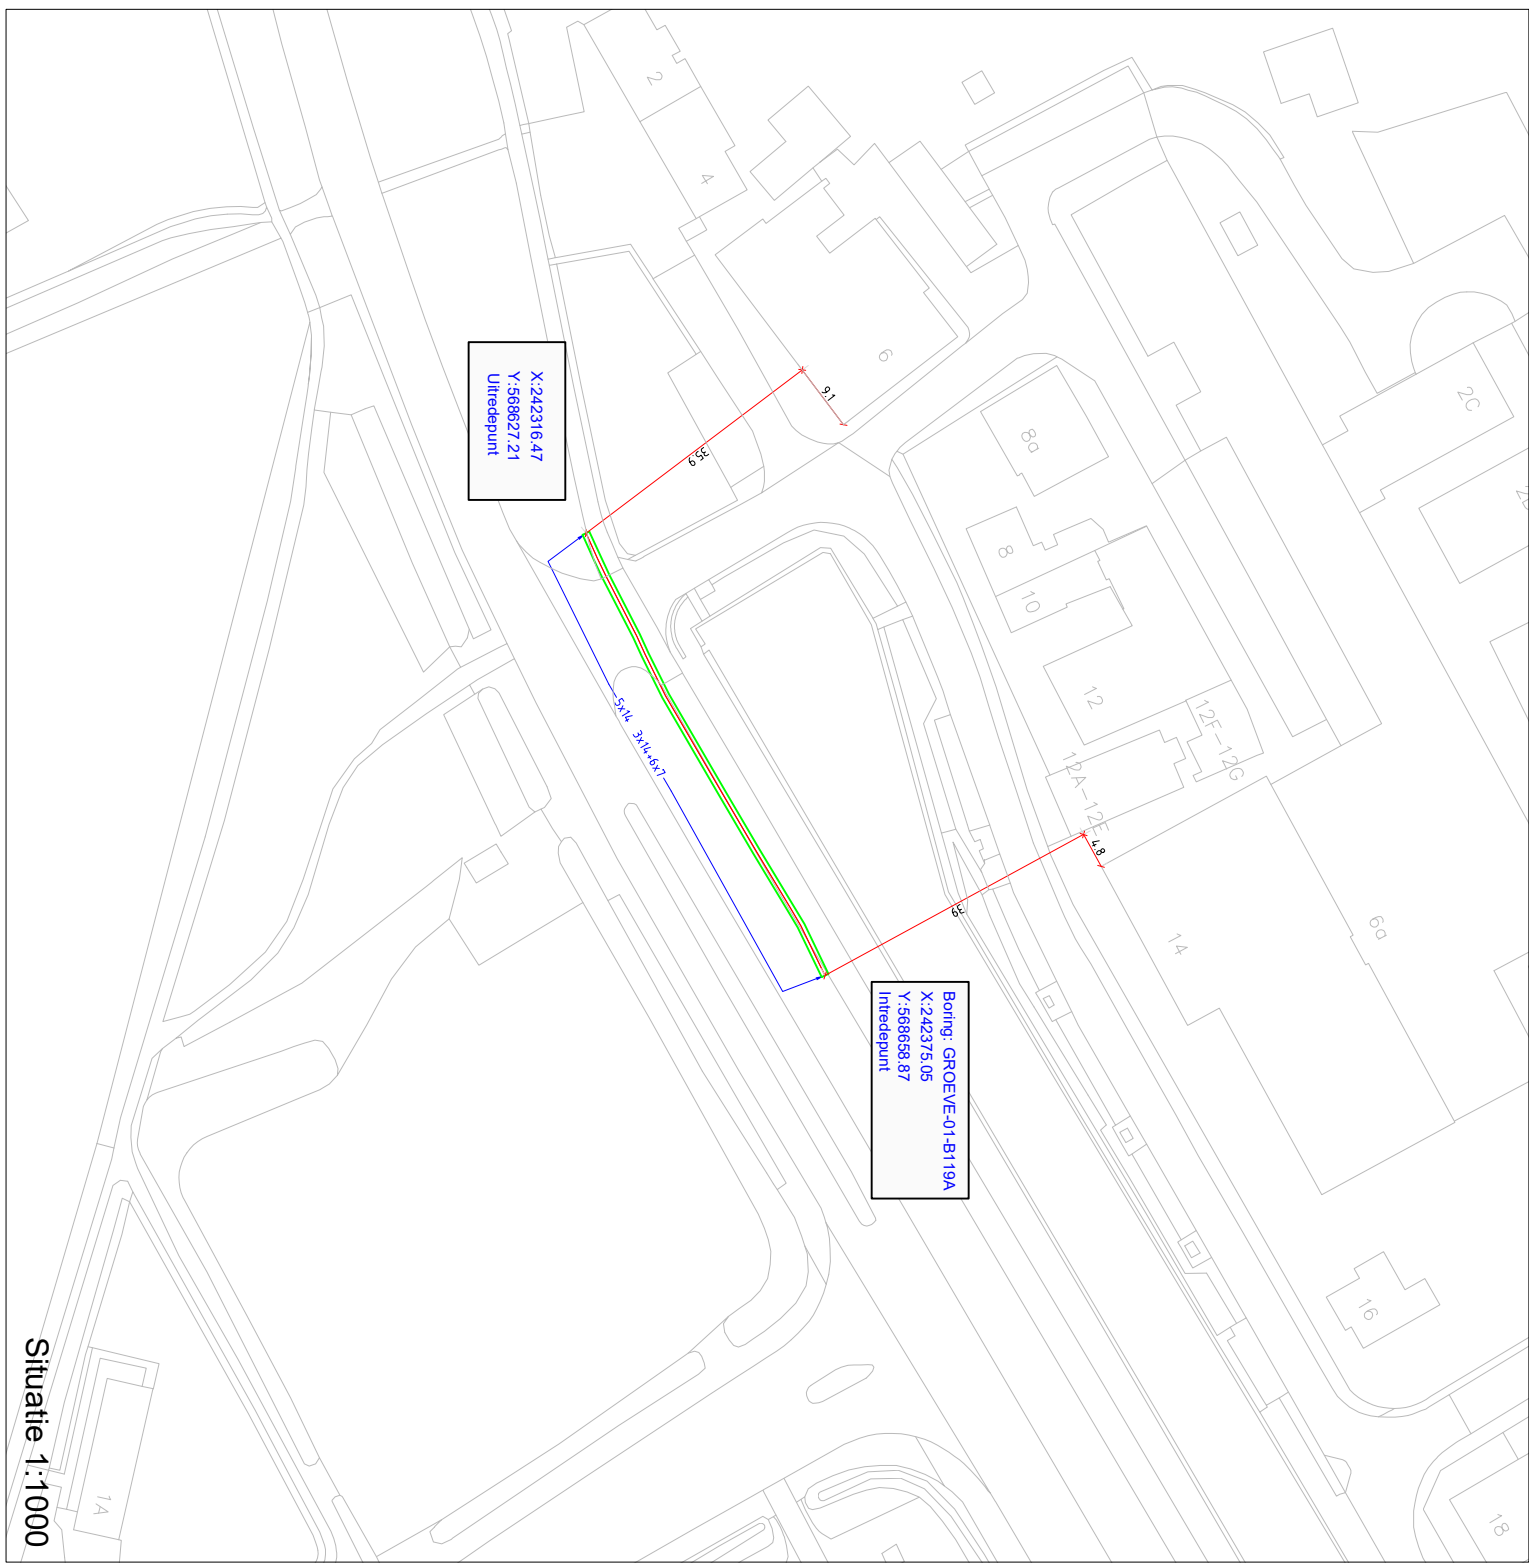

5x14mm 3x14mm 6x7mm



Dwarsdoorsnede A

Datum:	Pac.	Control:	Wijziging:
.....			
.....			
.....			
.....			
.....			
.....			
.....			
.....			
.....			
.....			
.....			

Projectnaam :	CJF Glasvezelbuiteren Drenthe
Adres :	Havenstraat 12 Zuidlaren
Schaal:	1:500 en 1:1.000
Formaat:	A3

Partus 166 Almelo 3840 AD Hinderwijk Tefoon: 0341-437100		allinq  Noorddijk	
Biednummer:	GROENE-01-B119A	T ekeningssoort:	Boorprofiel