


PRINCIPE BLOKSCHEMA EMS/PMS SYSTEEM

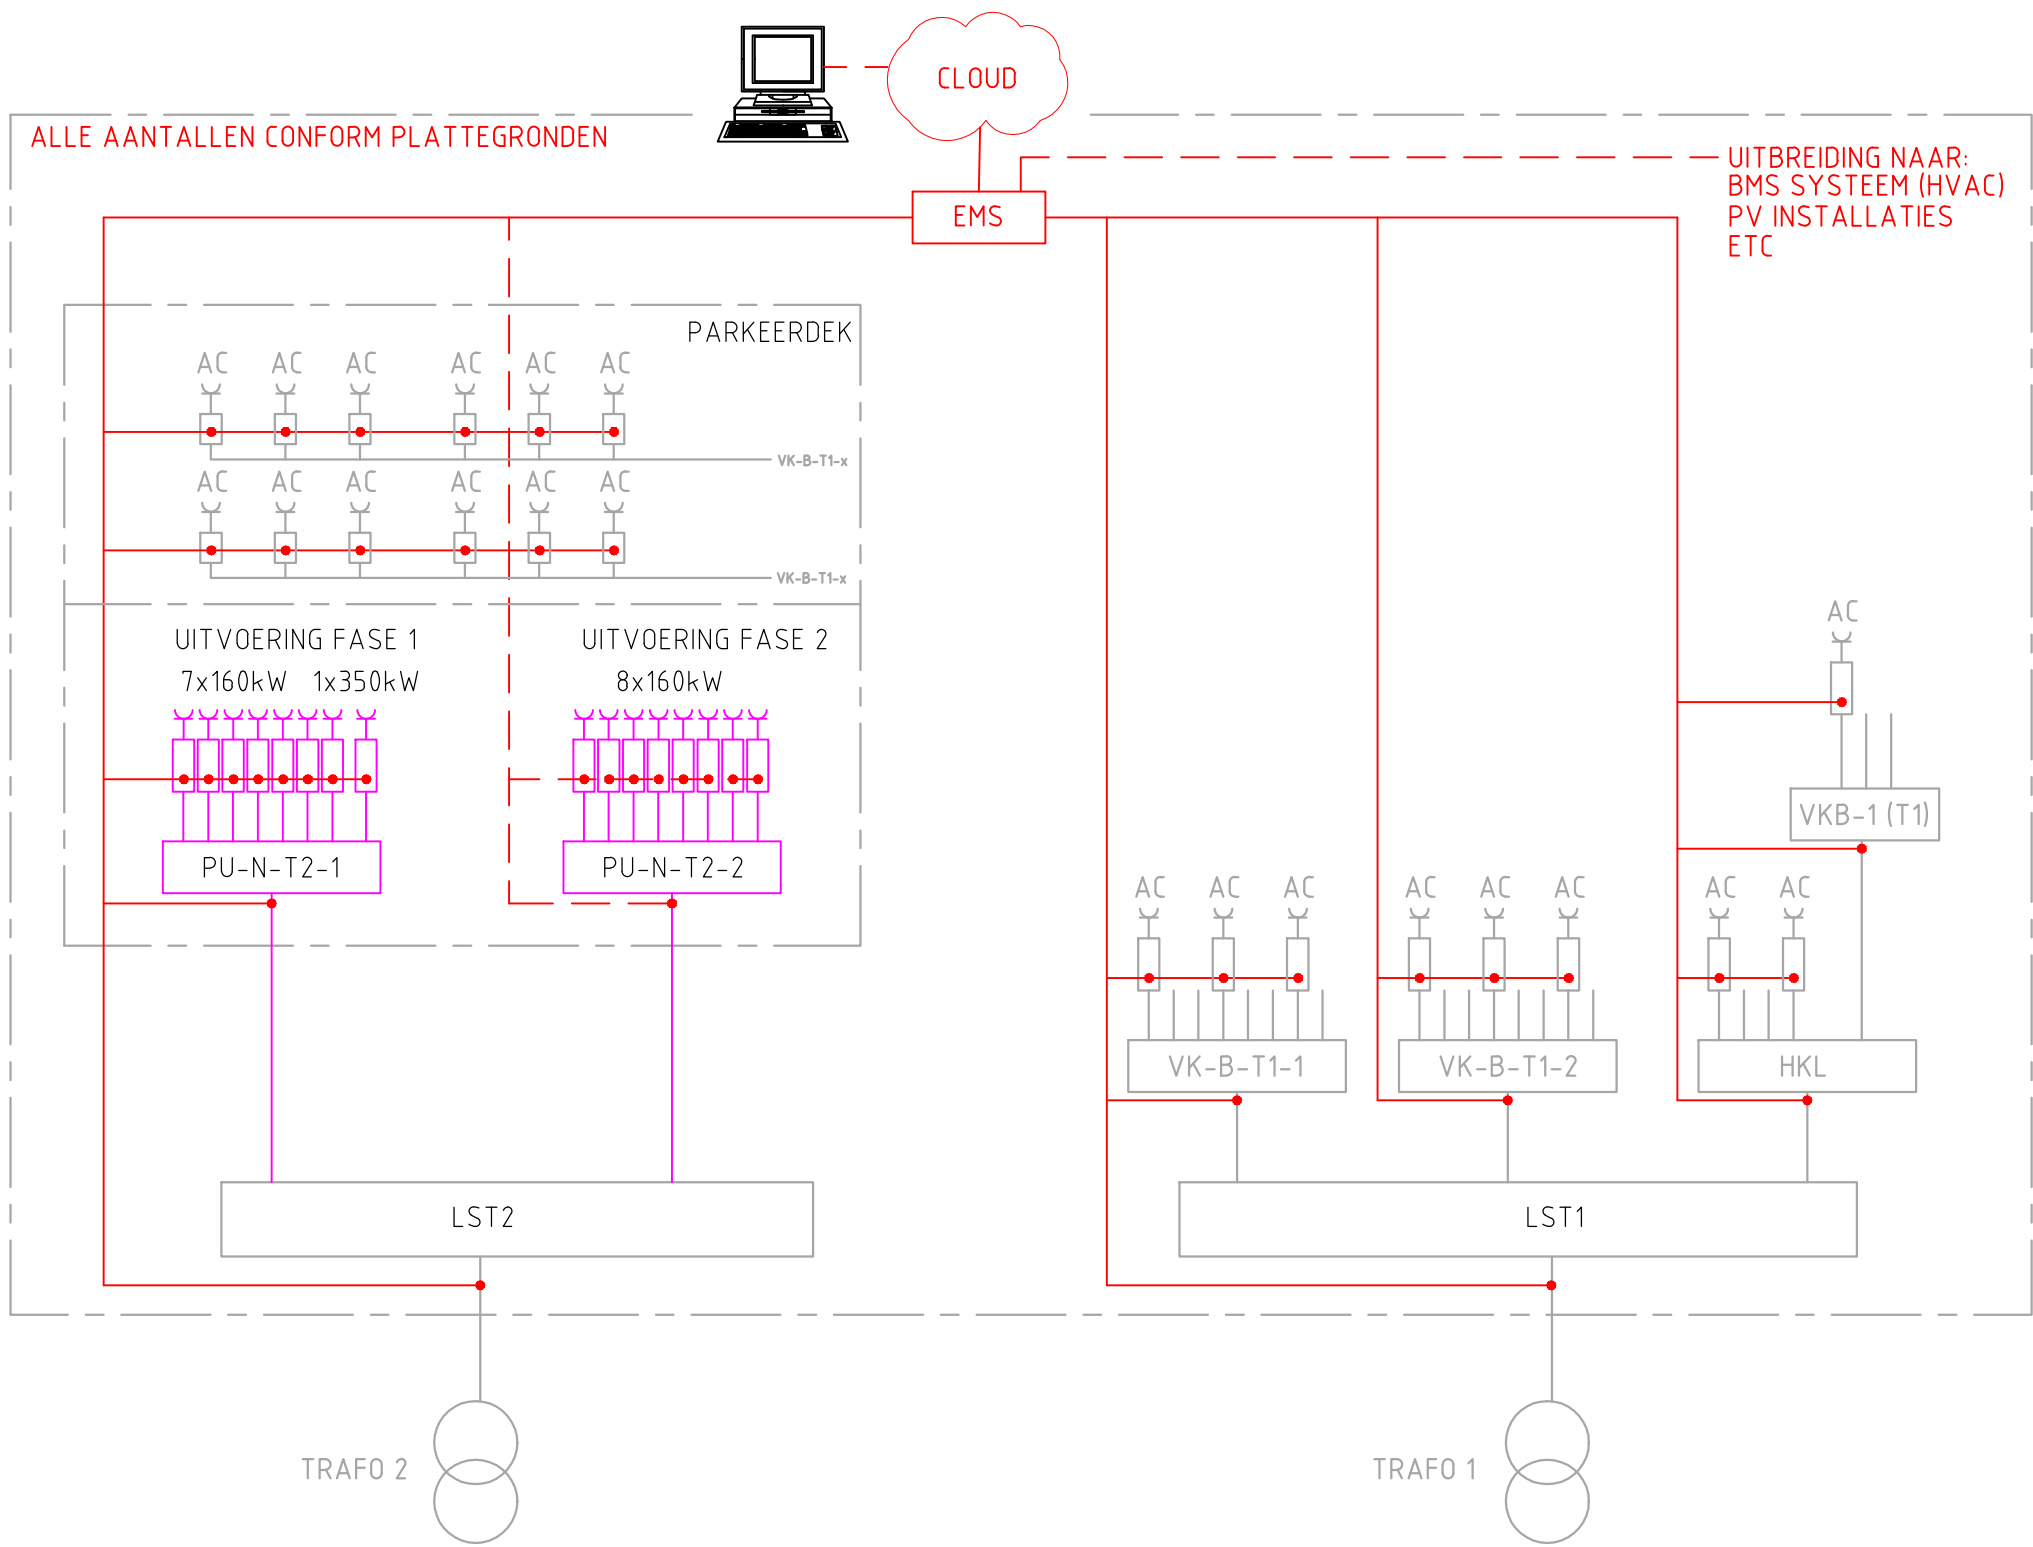

VOORONTWERP

SPAARNELANDEN LAADINFRA
ELEKTROTECHNISCHE INSTALLATIES
PRINCIPE BLOKSCHEMA EMS/PMS

proQure

Proquire b.v.
Sijjesbergweg 46
1105 AL Amsterdam (NL)
TEL : +3120 675 7157
MAIL: info@proquire.nl
www.proquire.nl

Scale: N.V.T.	Size: A3	Discipline: E
Drawn: MvA	Date: 18-12-24	Page no.: 24.111
Checked:	Project no.: ES-00	