
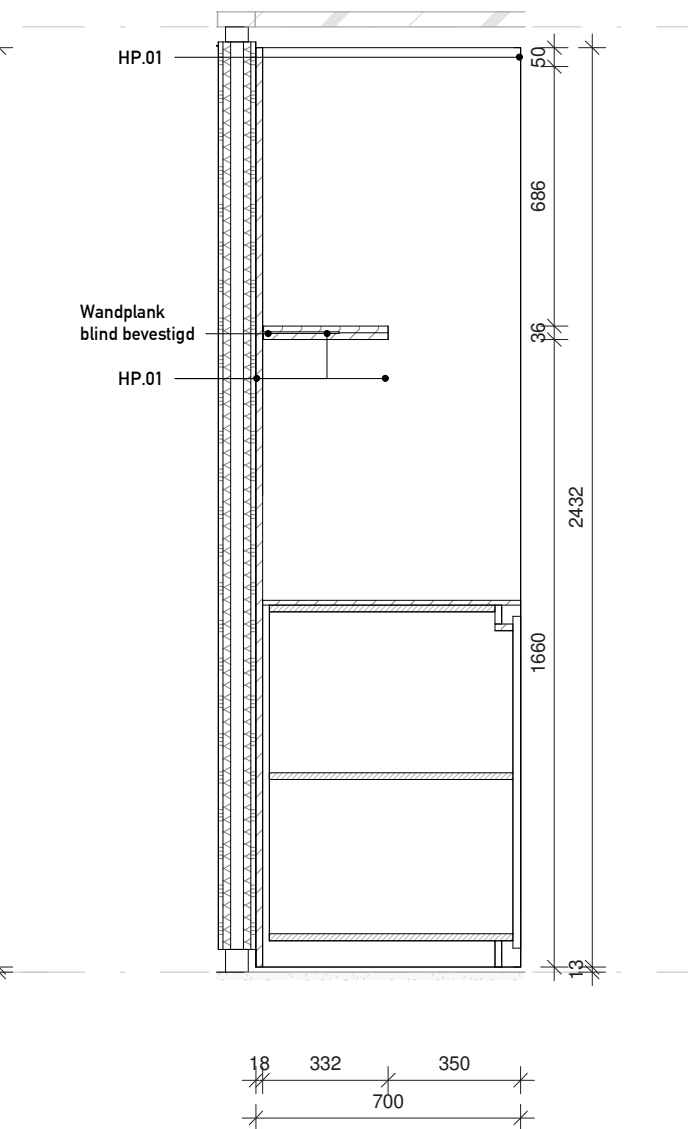
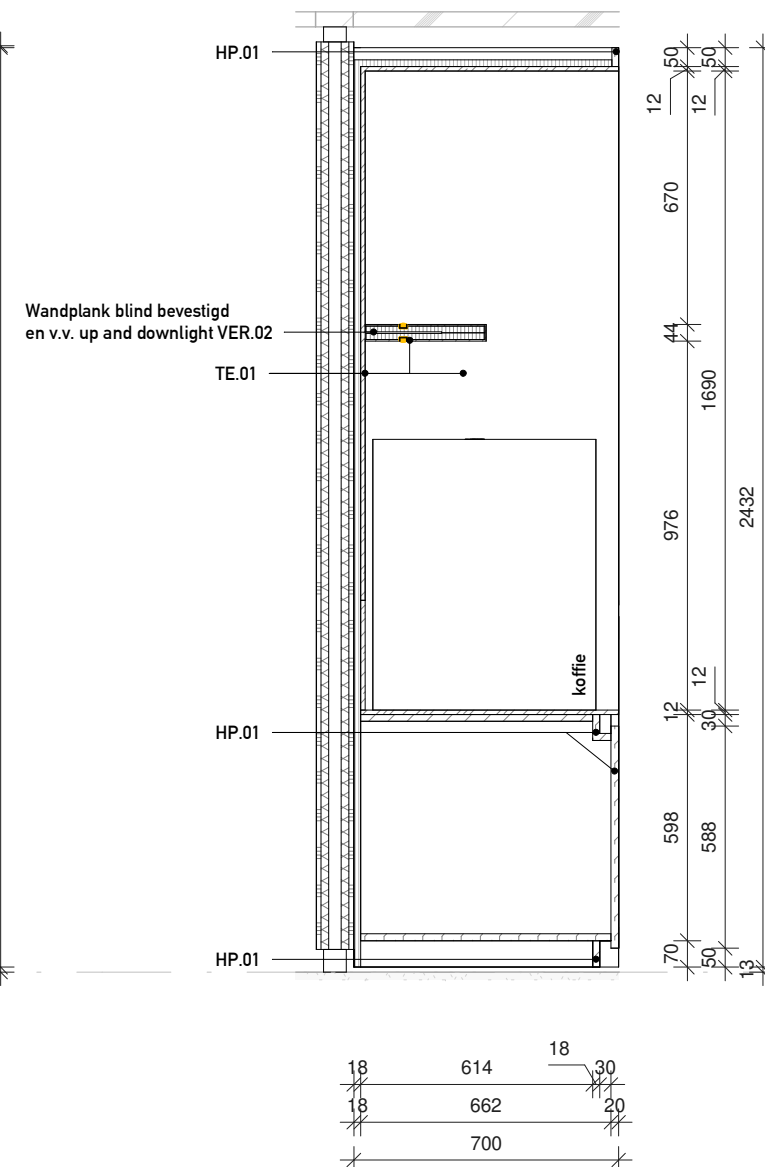
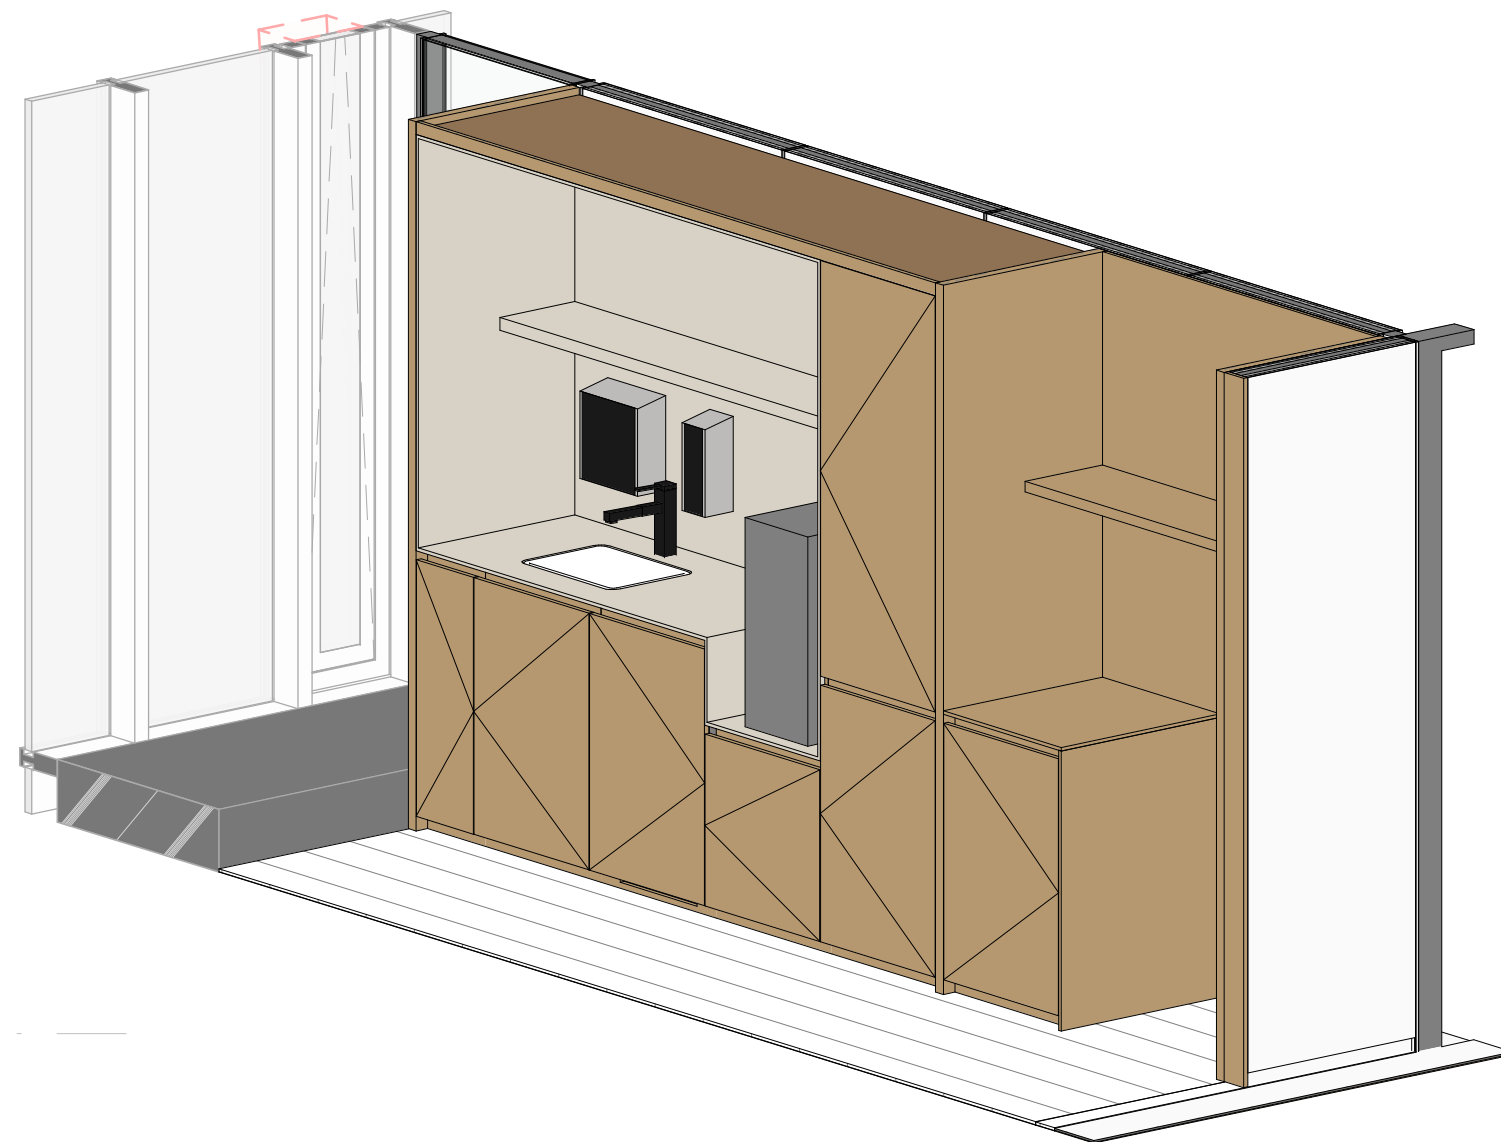
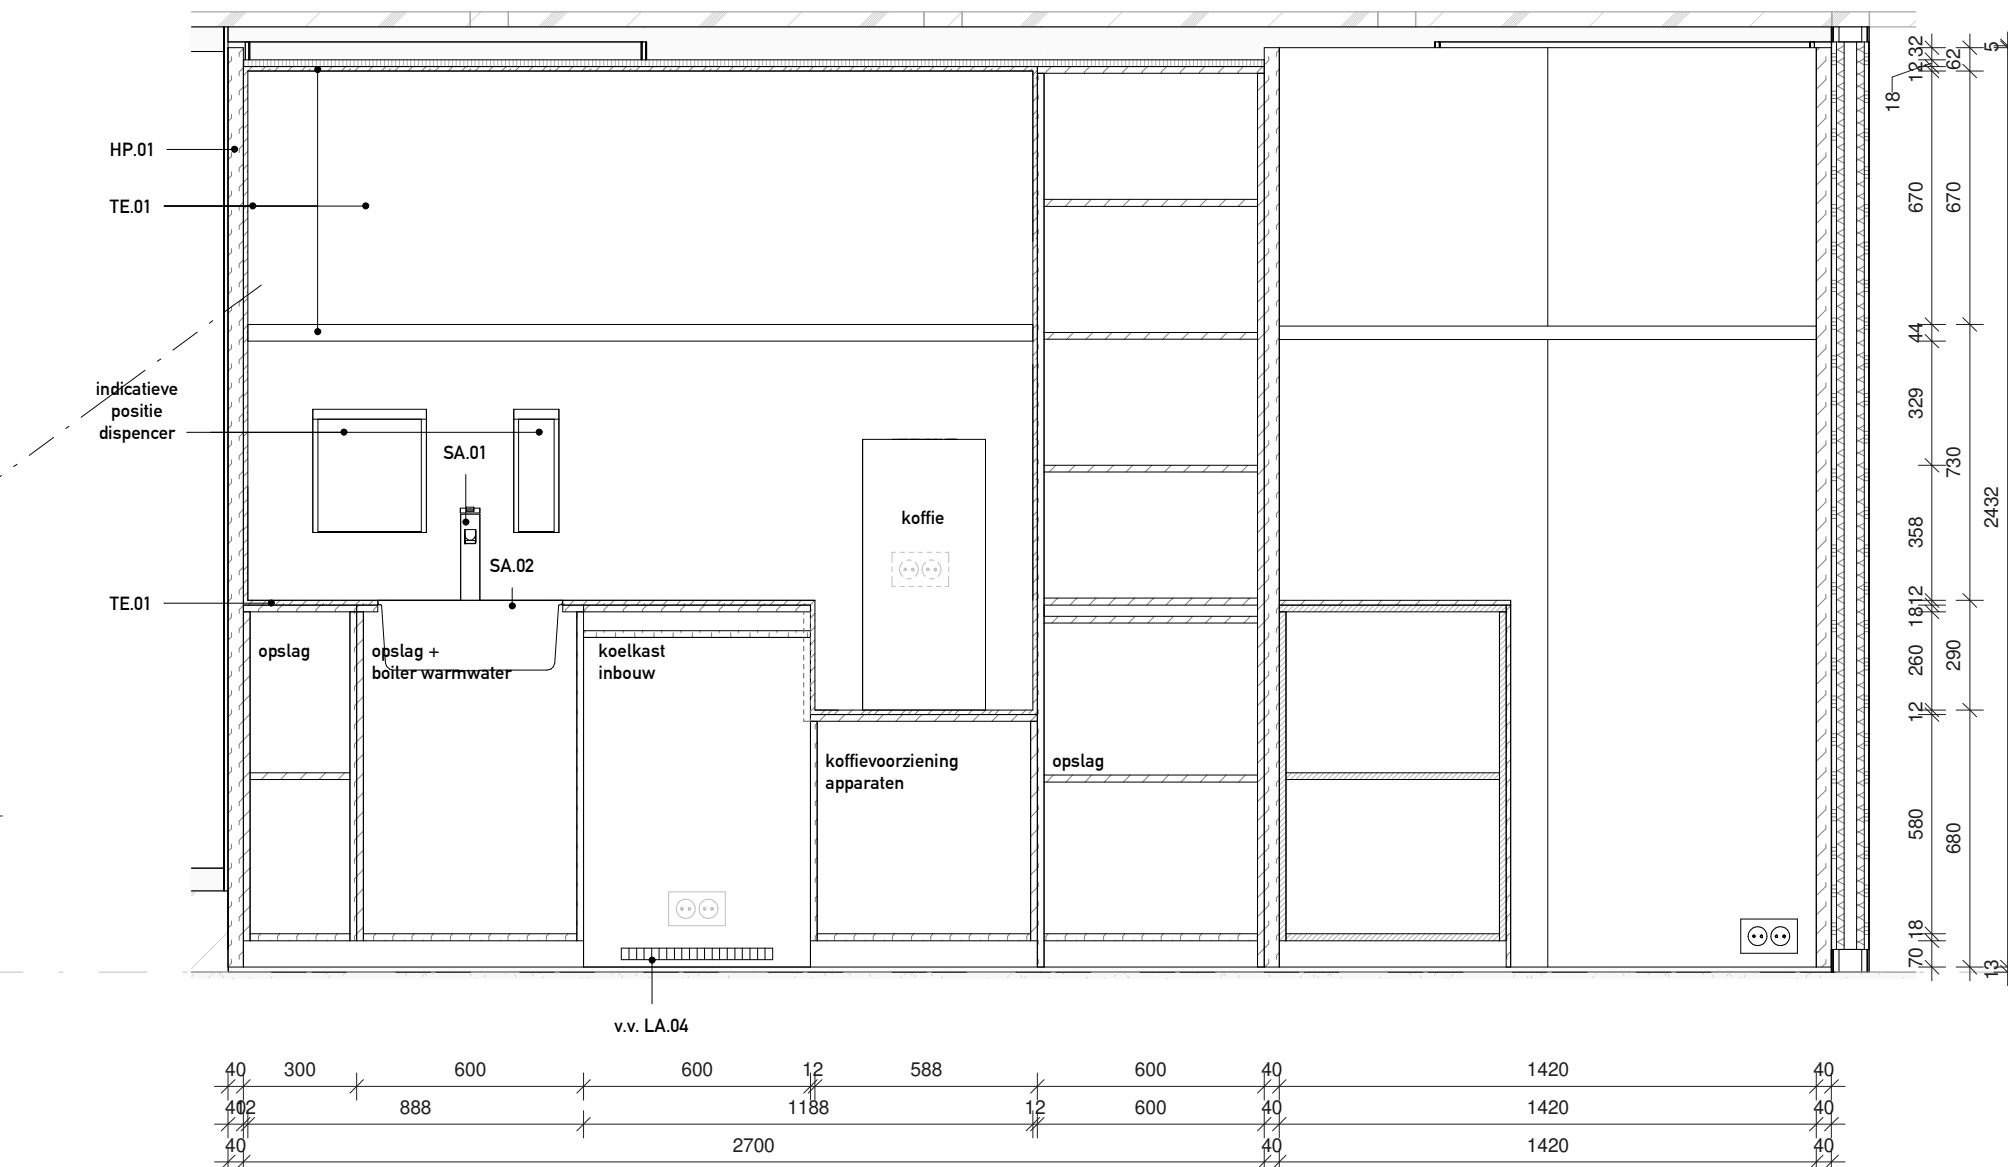


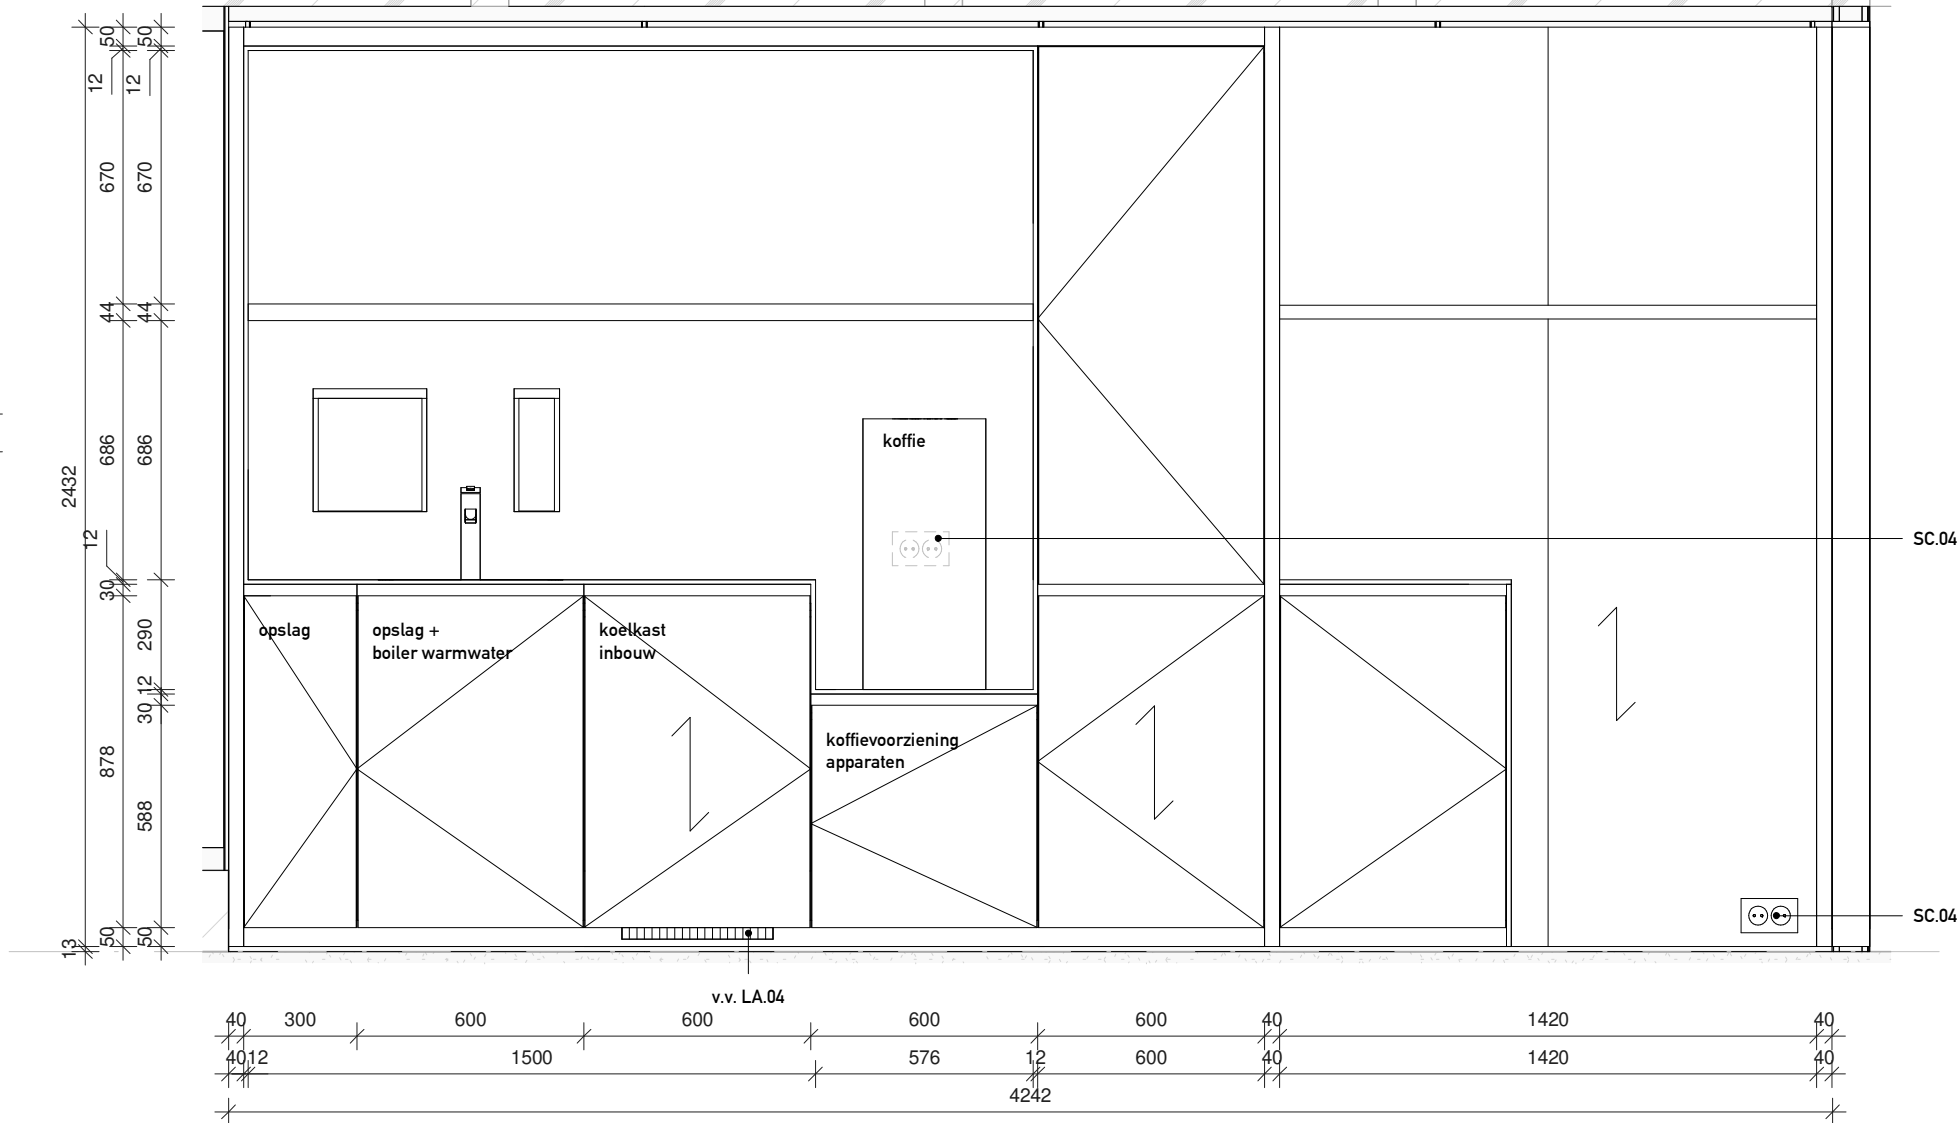

schaal 1 : 20

schaal 1 : 20

schaal 1 : 20