
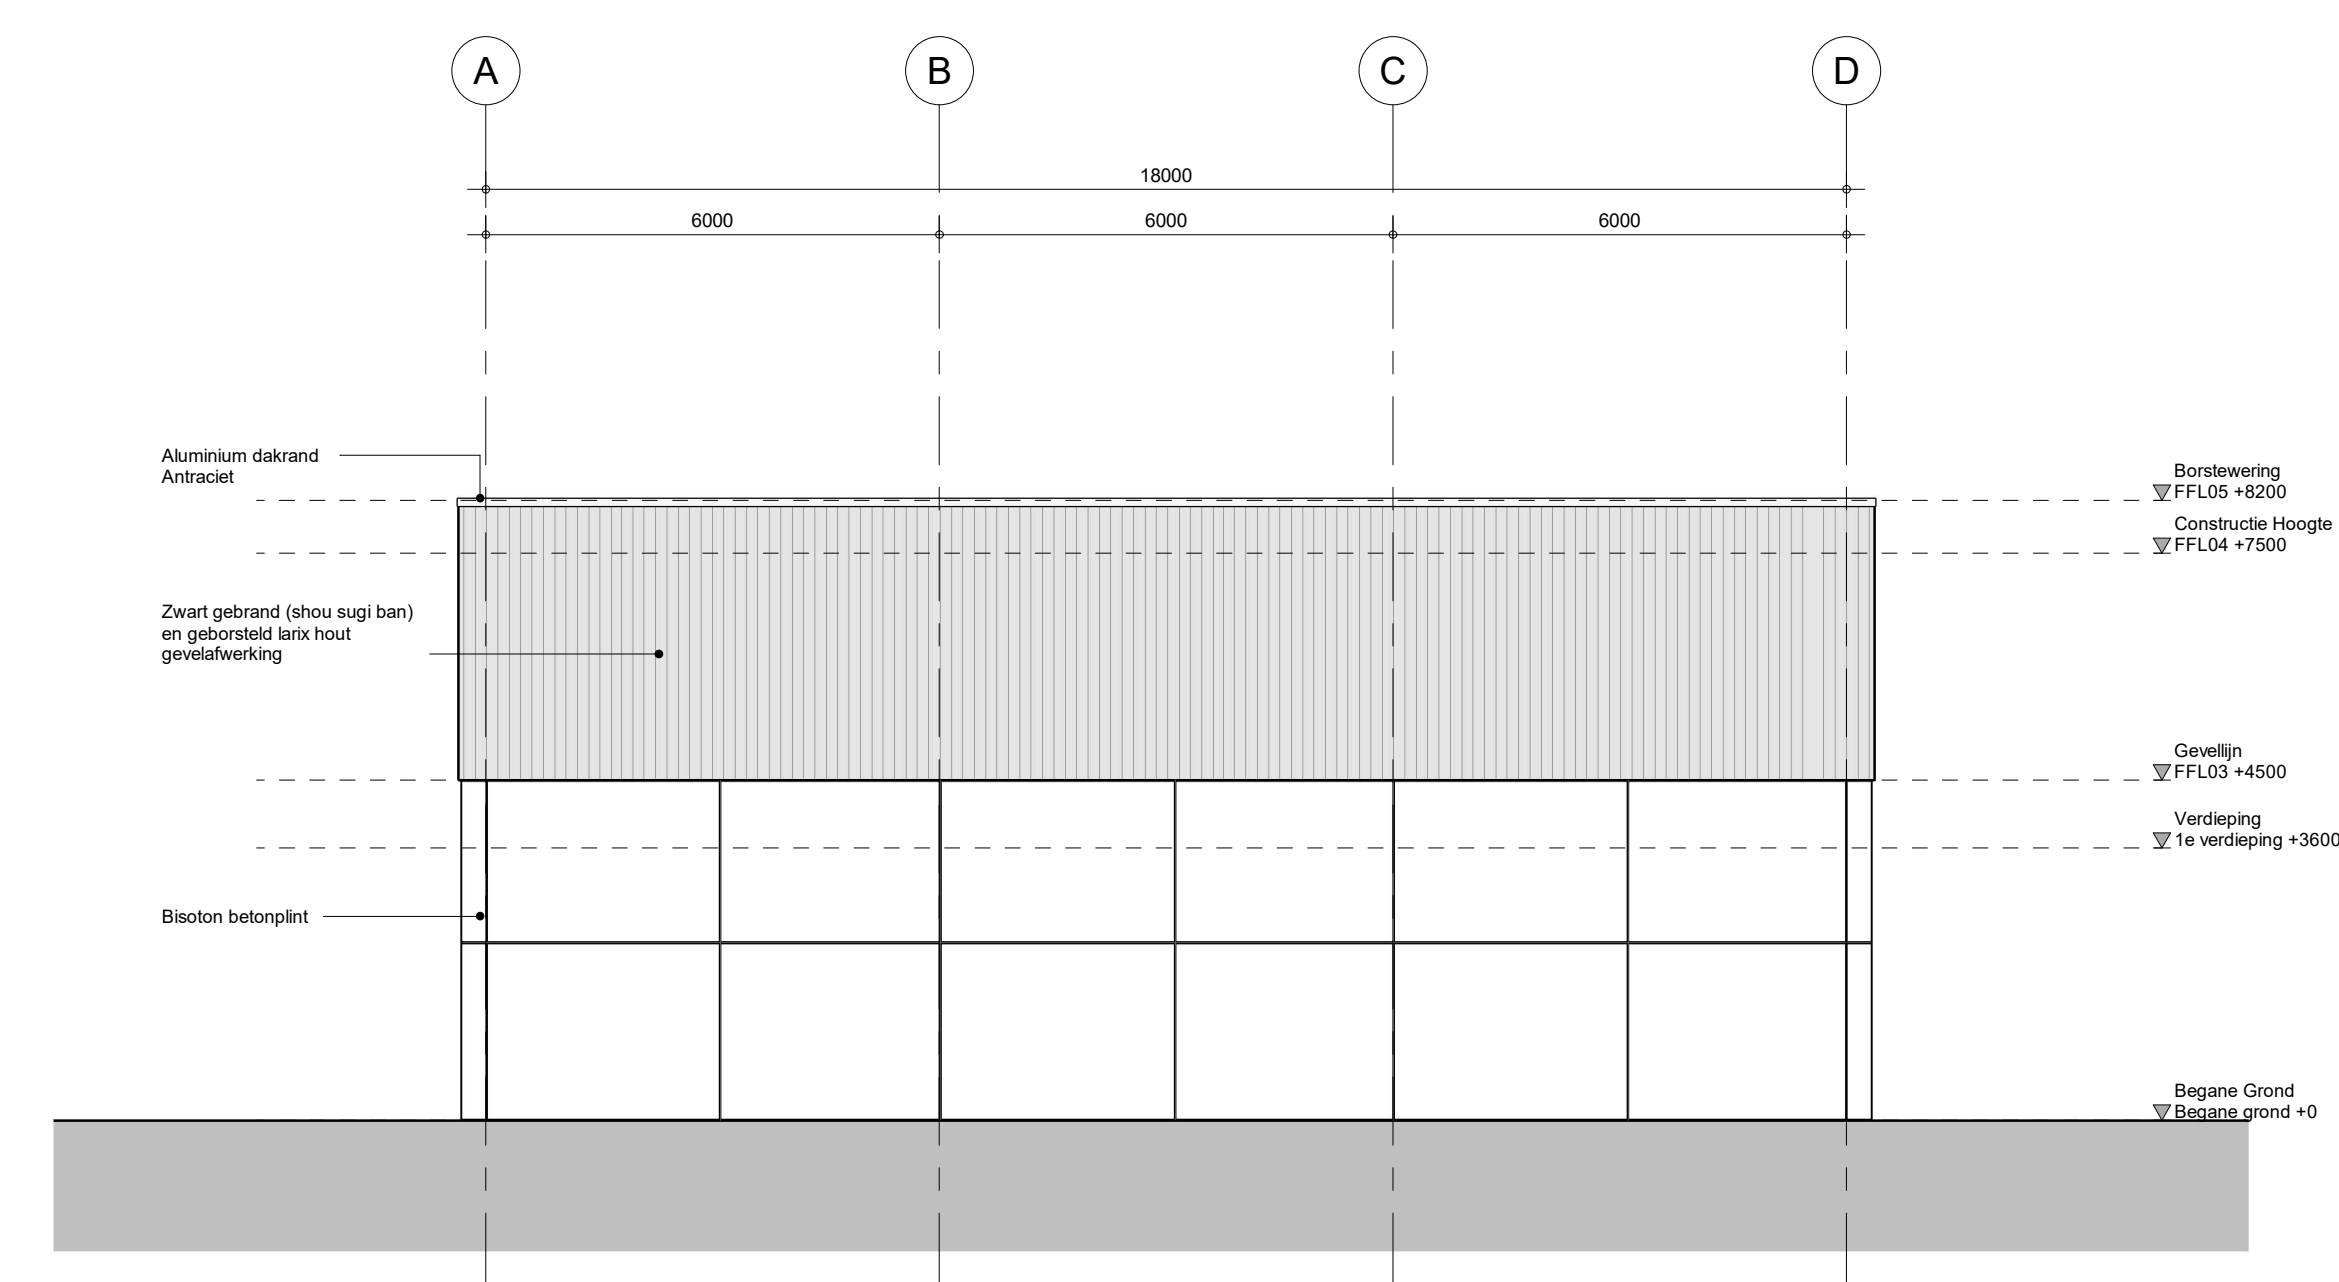
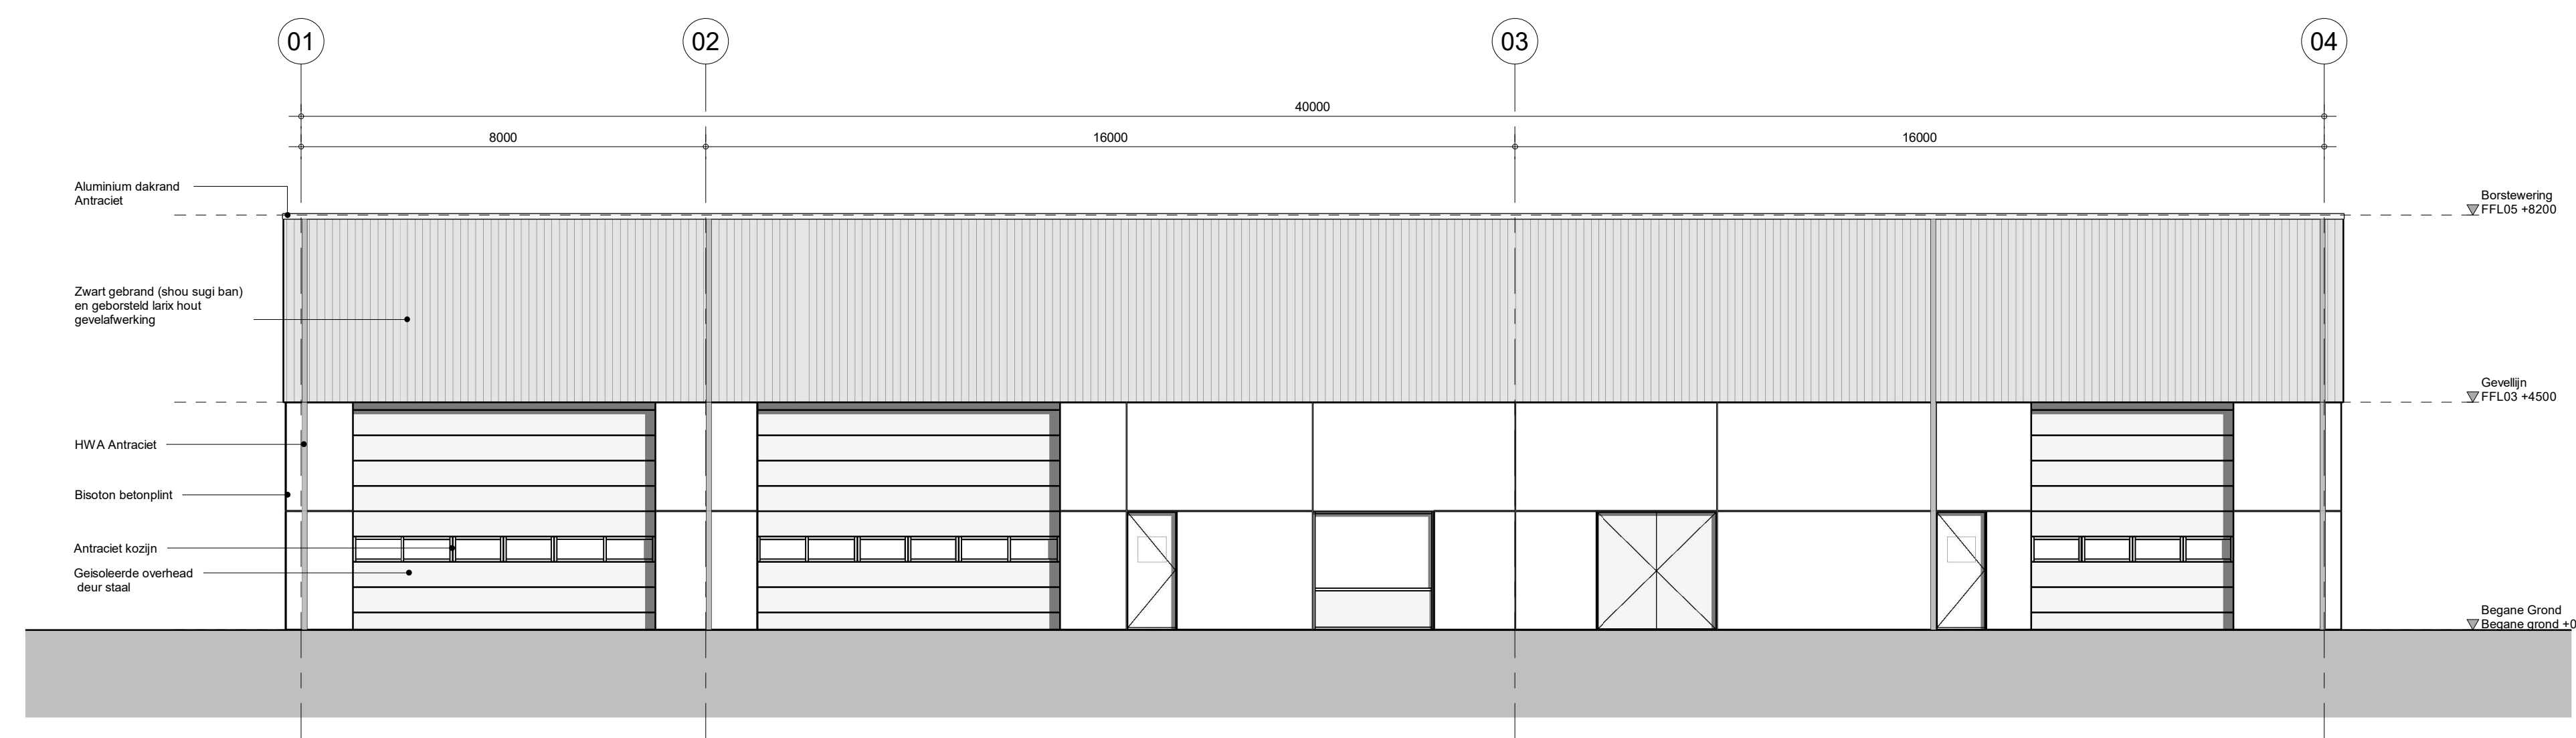
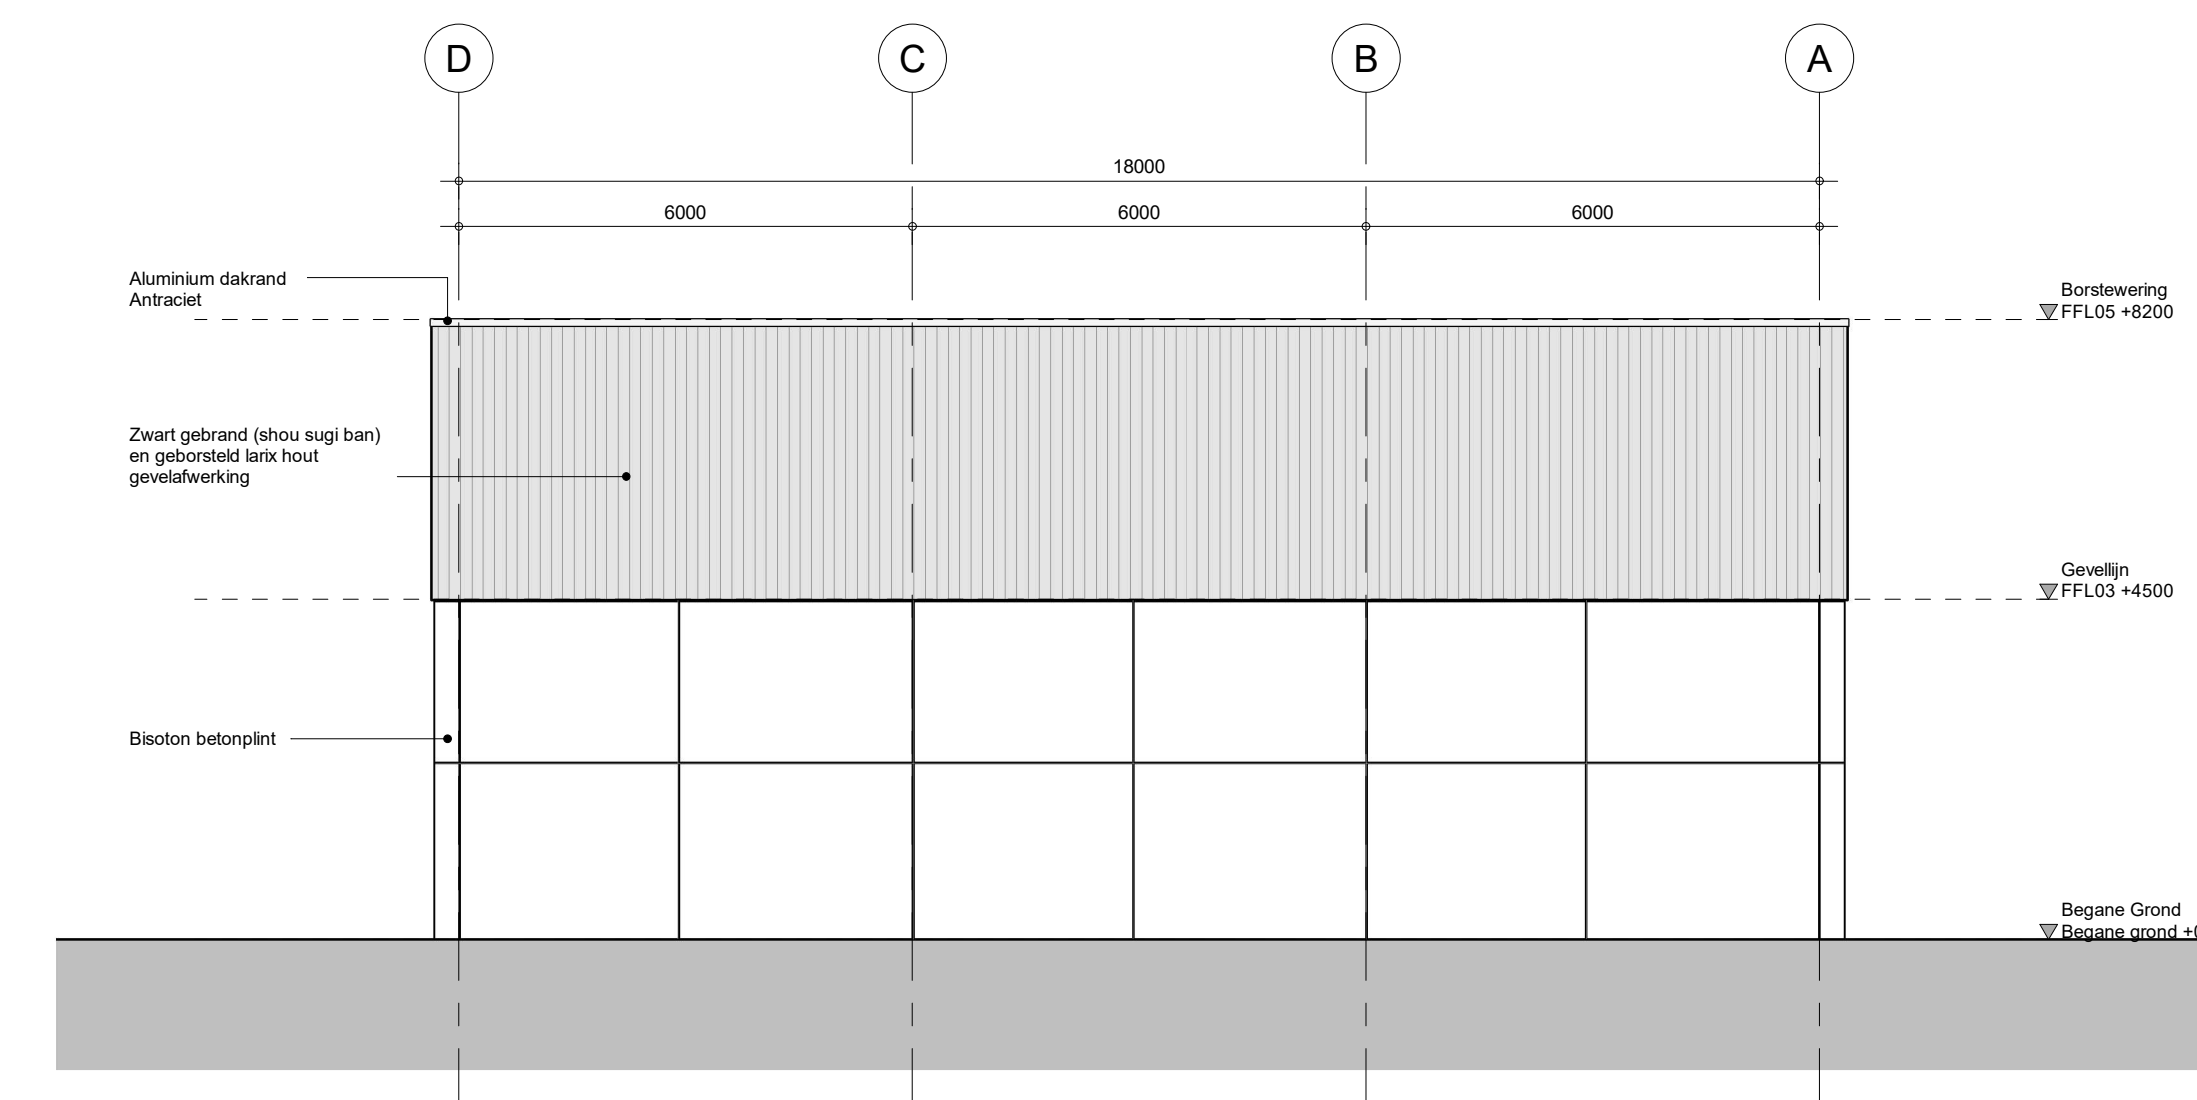


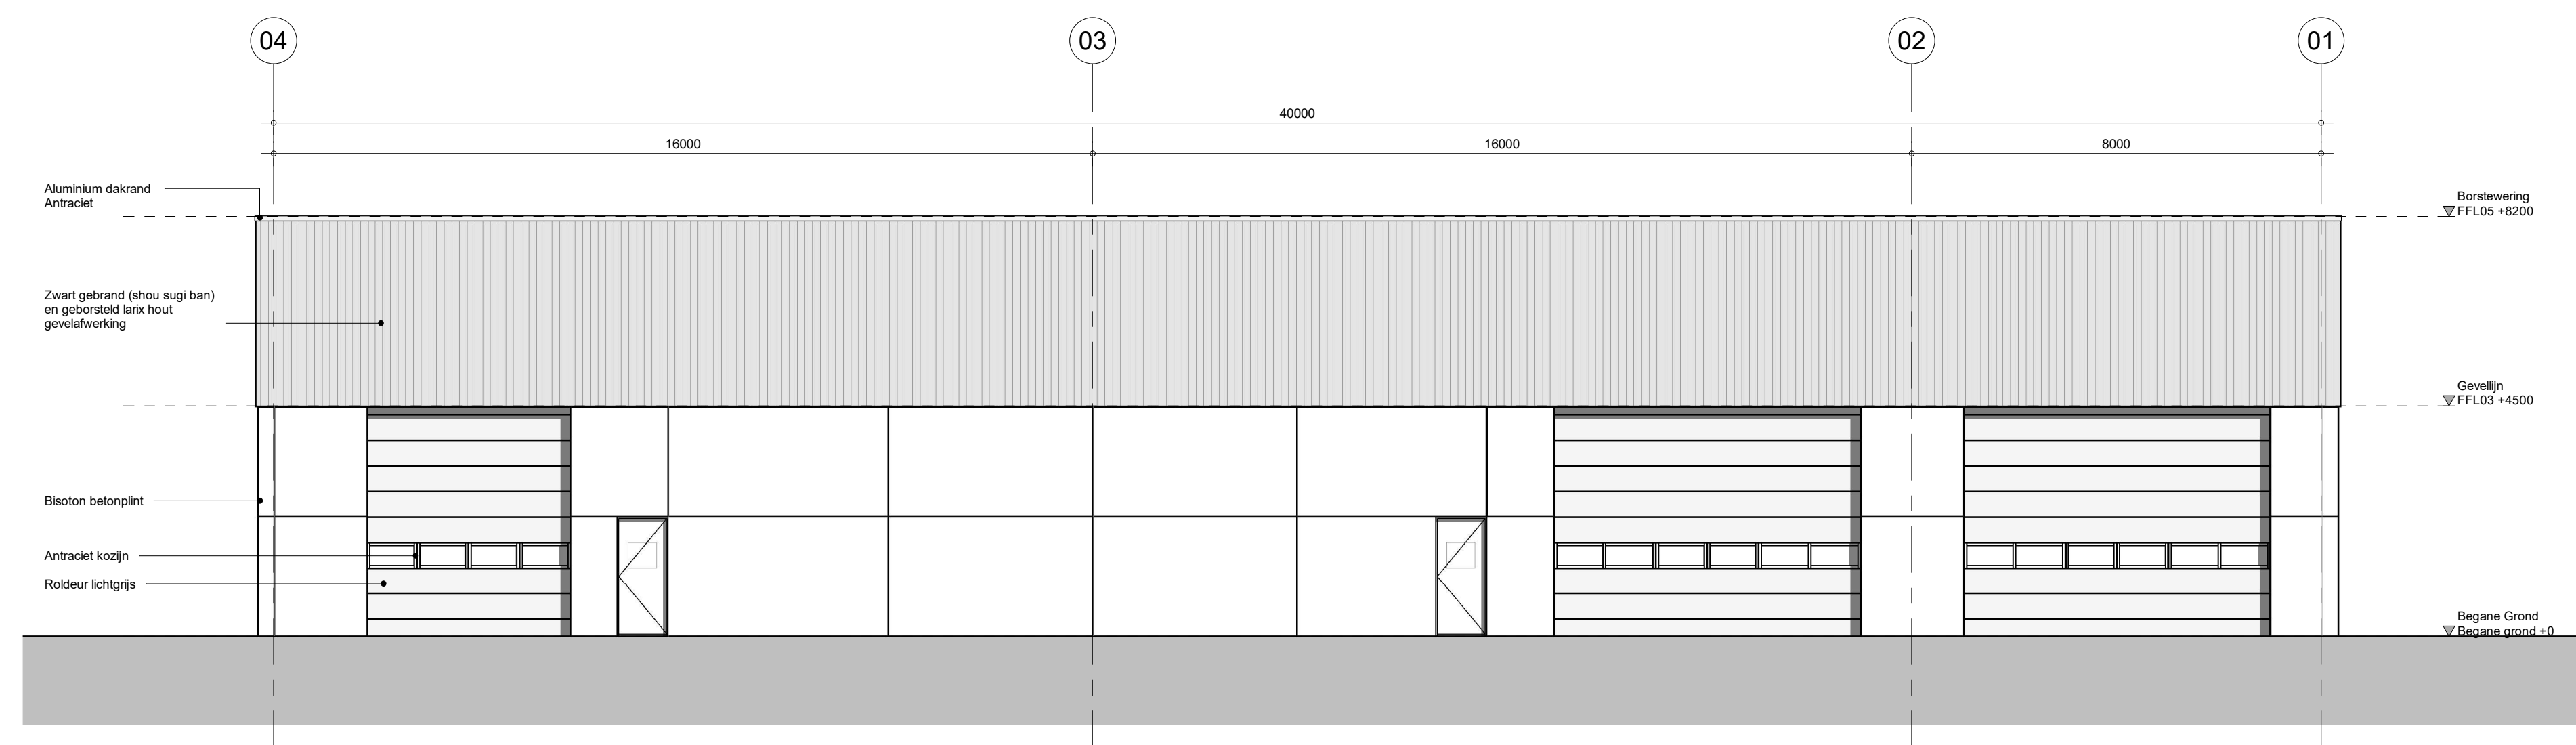

POT	09-04-2025	XA	RB	First Issue	
Nr.	Issue Date	Issued By	Checked By	Description	
Designed by RB/XA Approved by RB					
Client: Gemeenschappelijke regeling Blink					
					
Project: BJ7221 Subject: Gevelaanzichten Workshop					
Kantoor- en buitenruimte Blink Beemdweg Helmond					
Business Line/Business Unit: BouwzaamVraag					
		Published At:	Role:		
		0617 AK	Architect		
		Eindhoven	Scale:		
			A : 1 : 100		
			Sek:	A0 (118x84)	
		www.bouwkoningdvr.nl	DcoSH4:		
			BJ7221-RHD-WS-EL-DR-A-300201		