

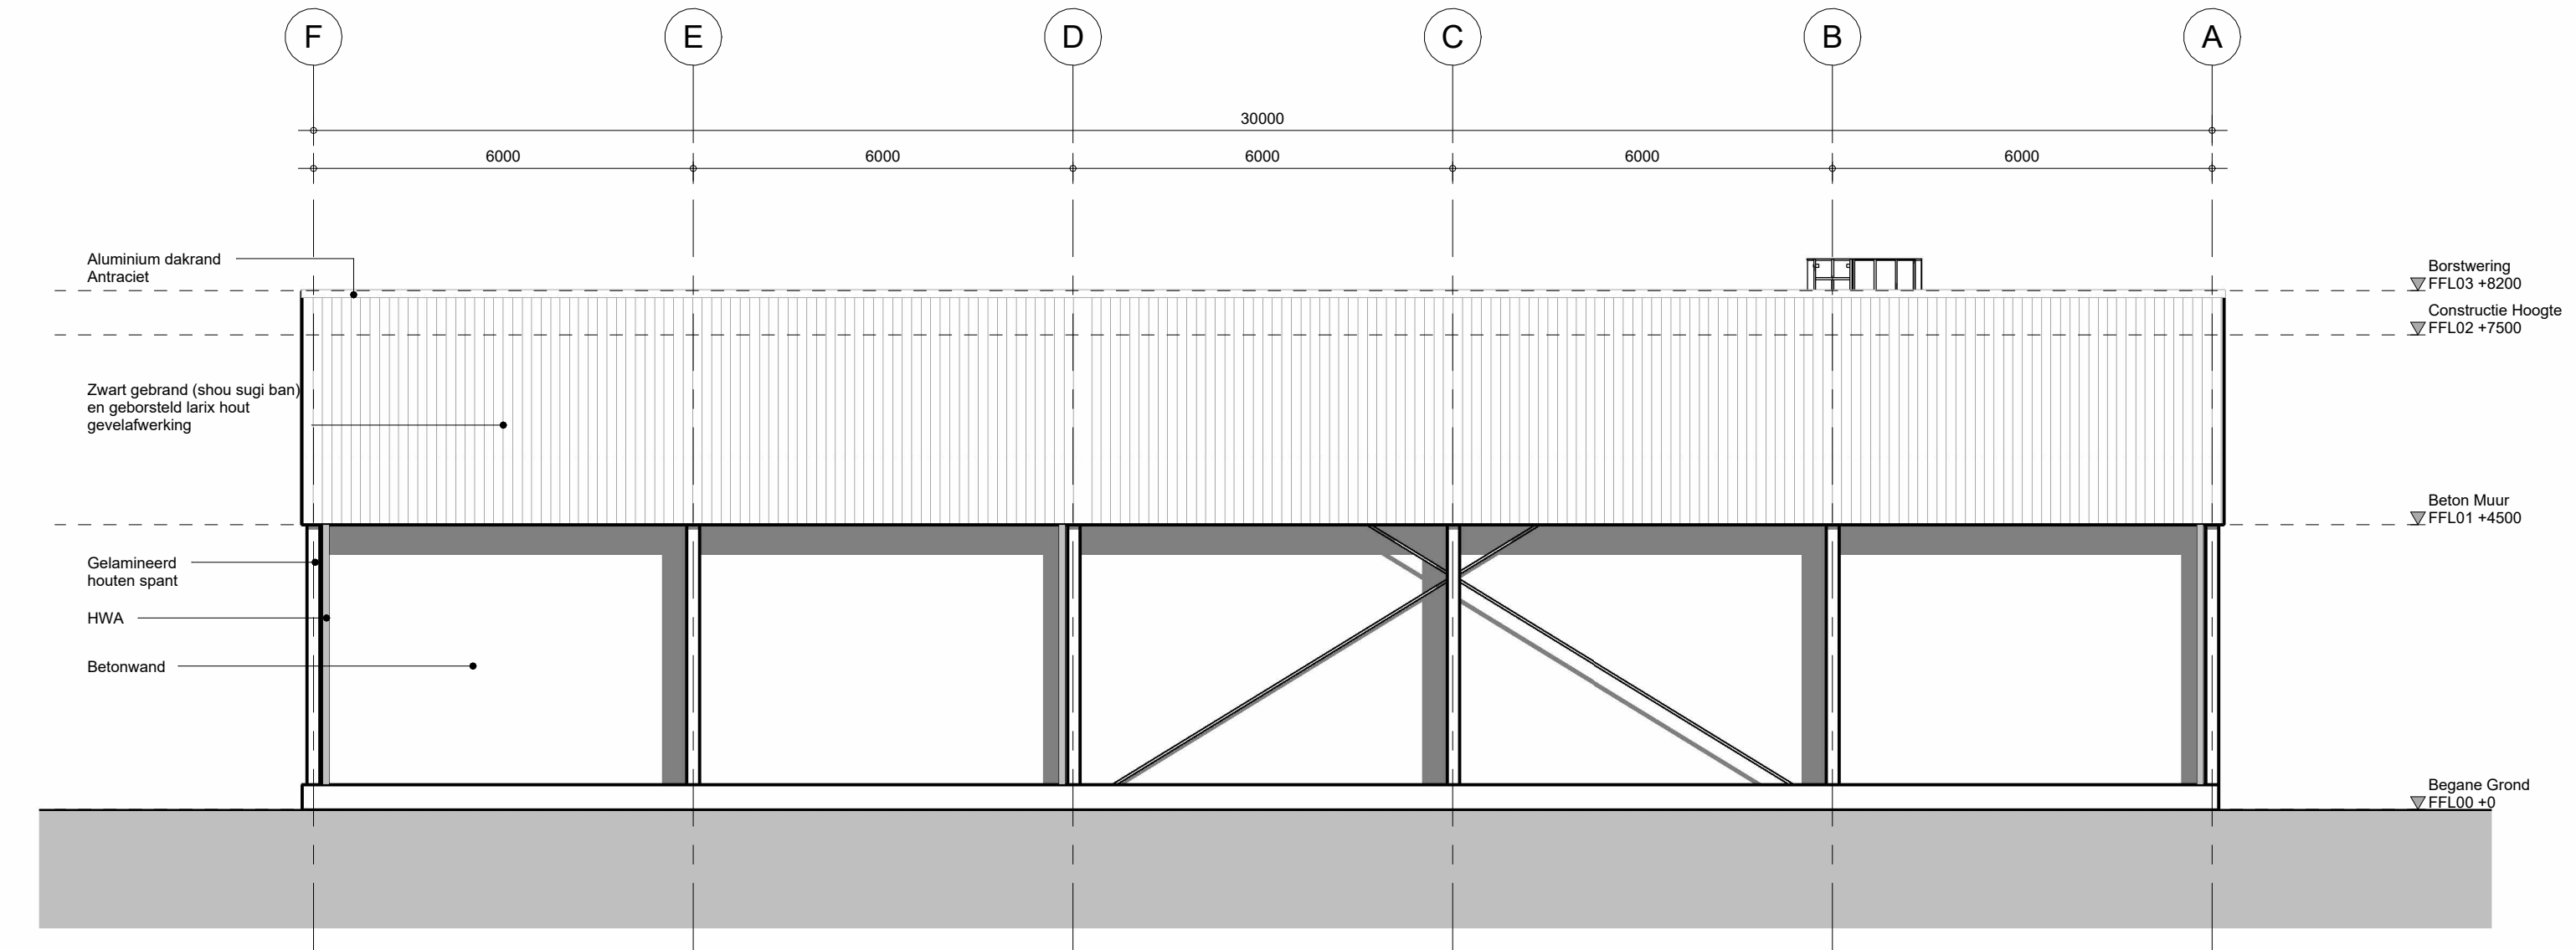
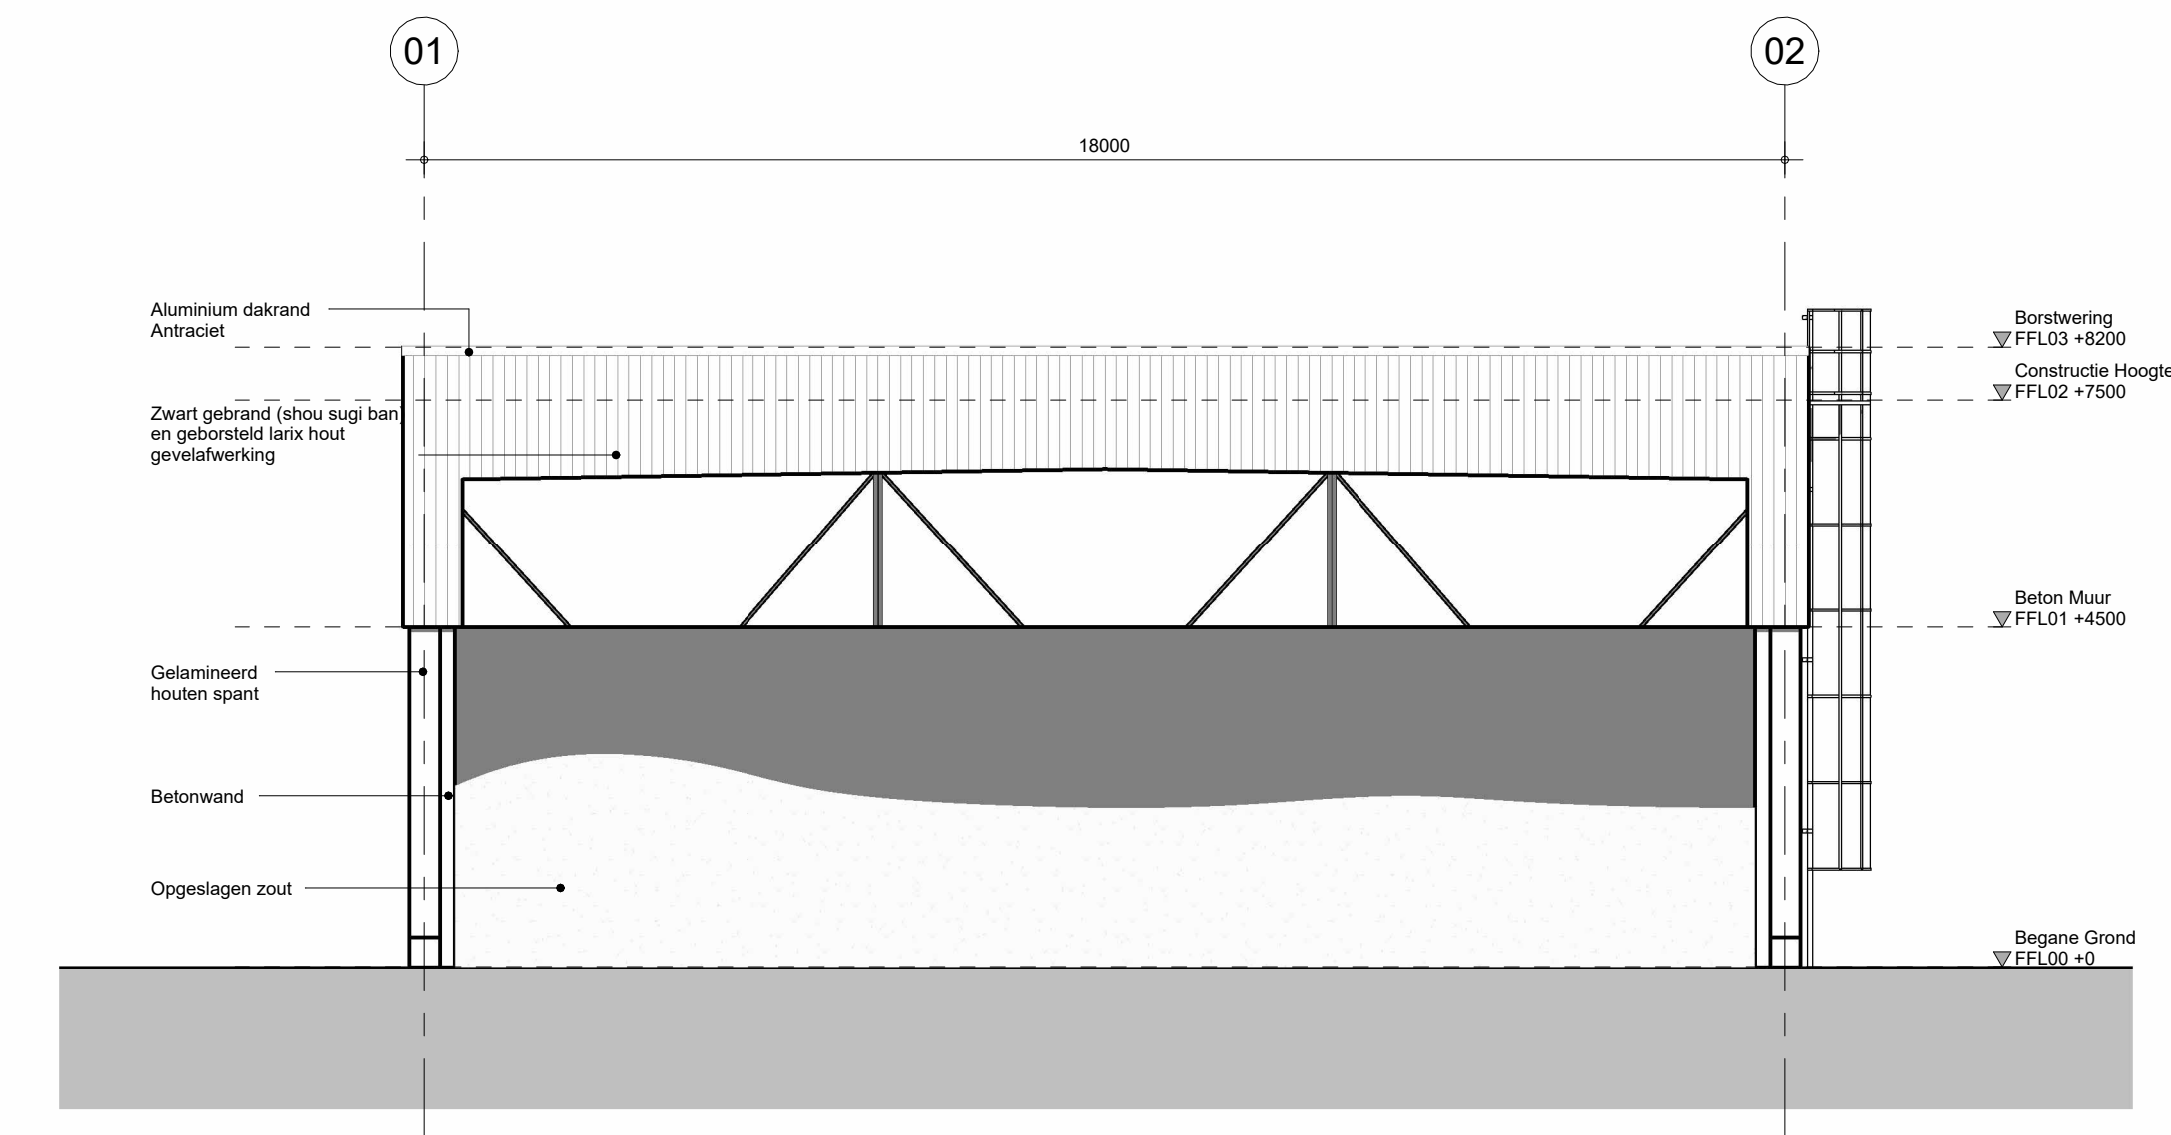


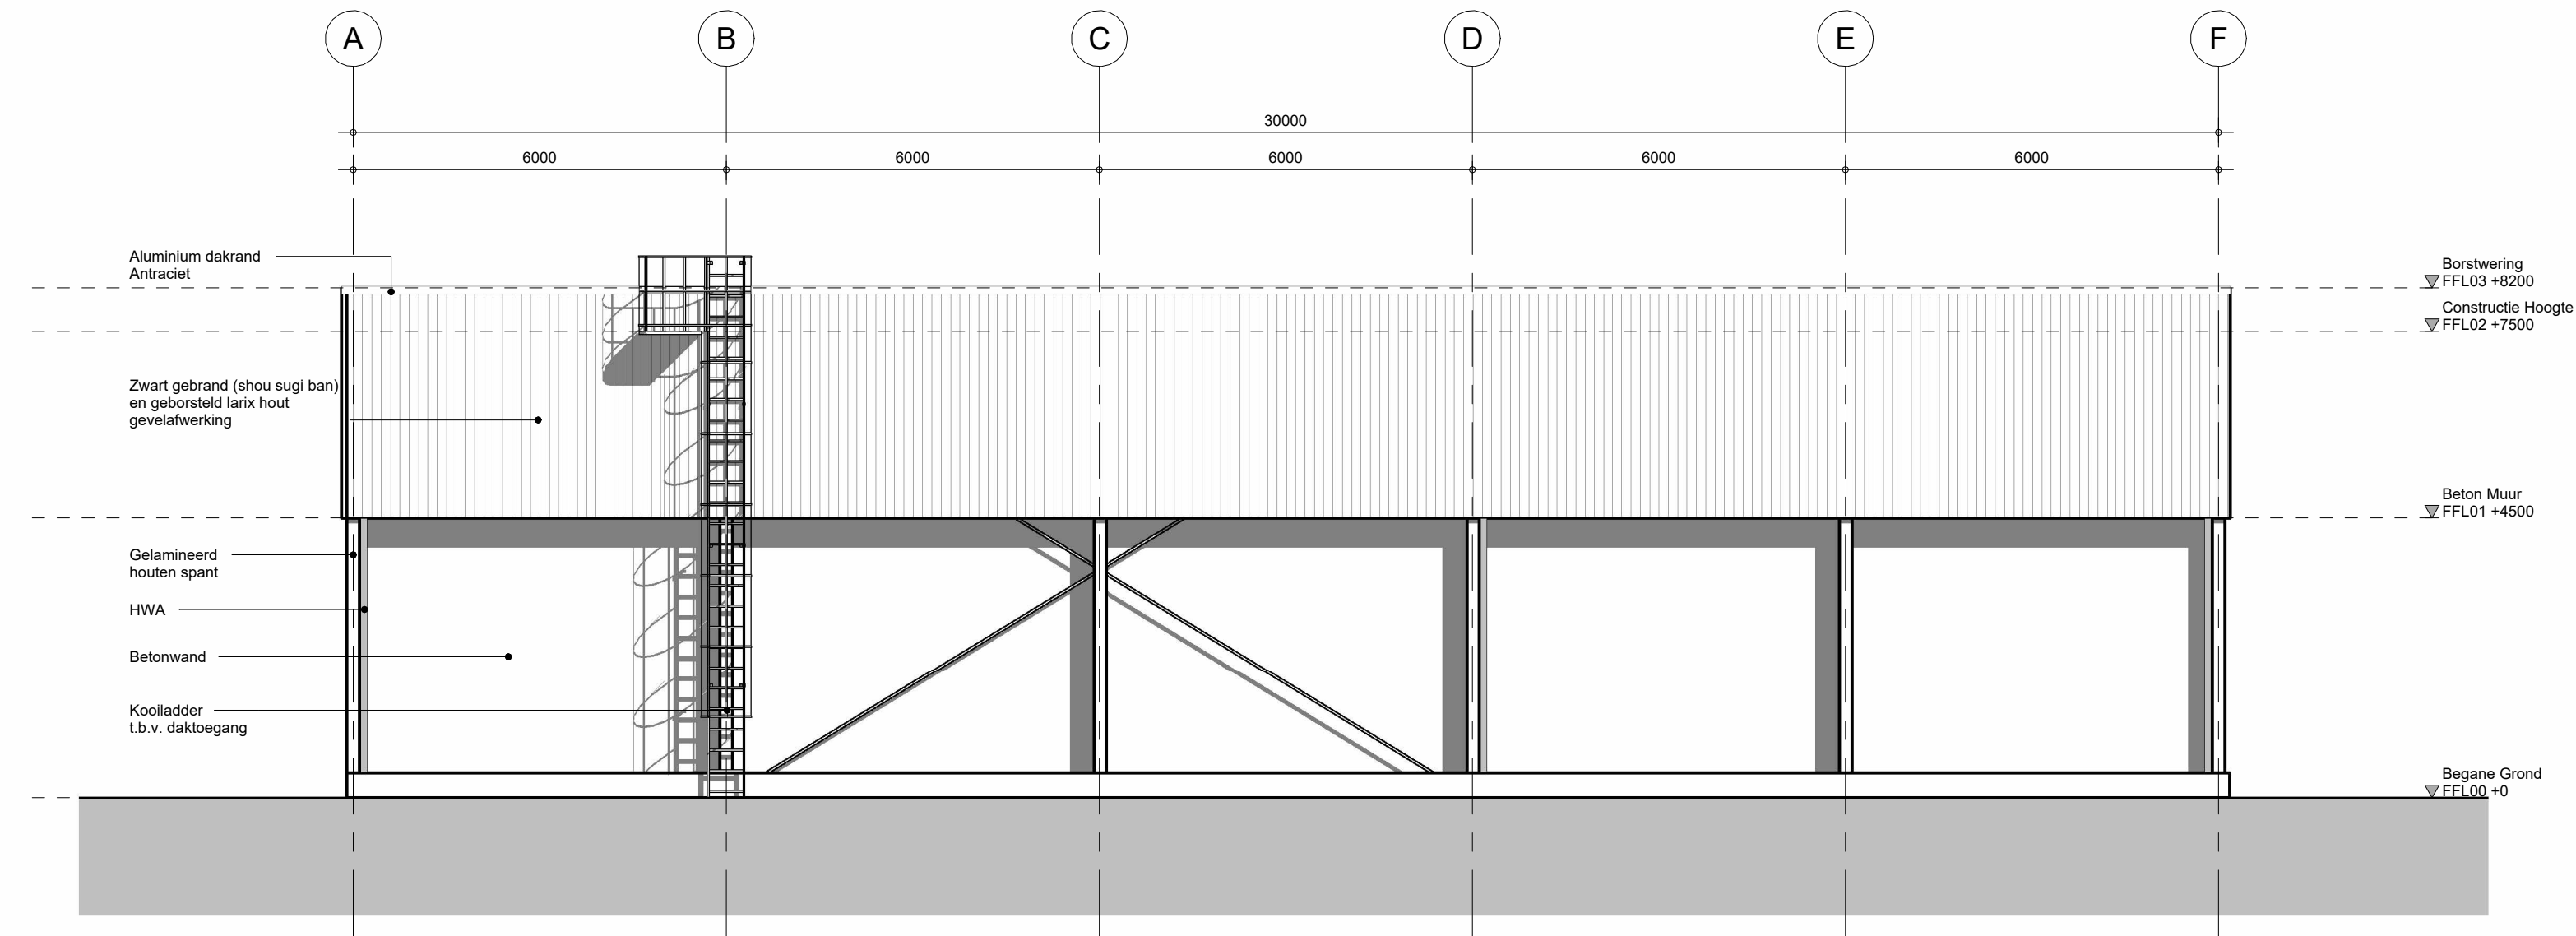

P01	09-04-2025	XA	RB	First Issue
Nr.	Issue Date	Issued By	Checked By	Description

Client: **Gemeenschappelijke regeling Blink**

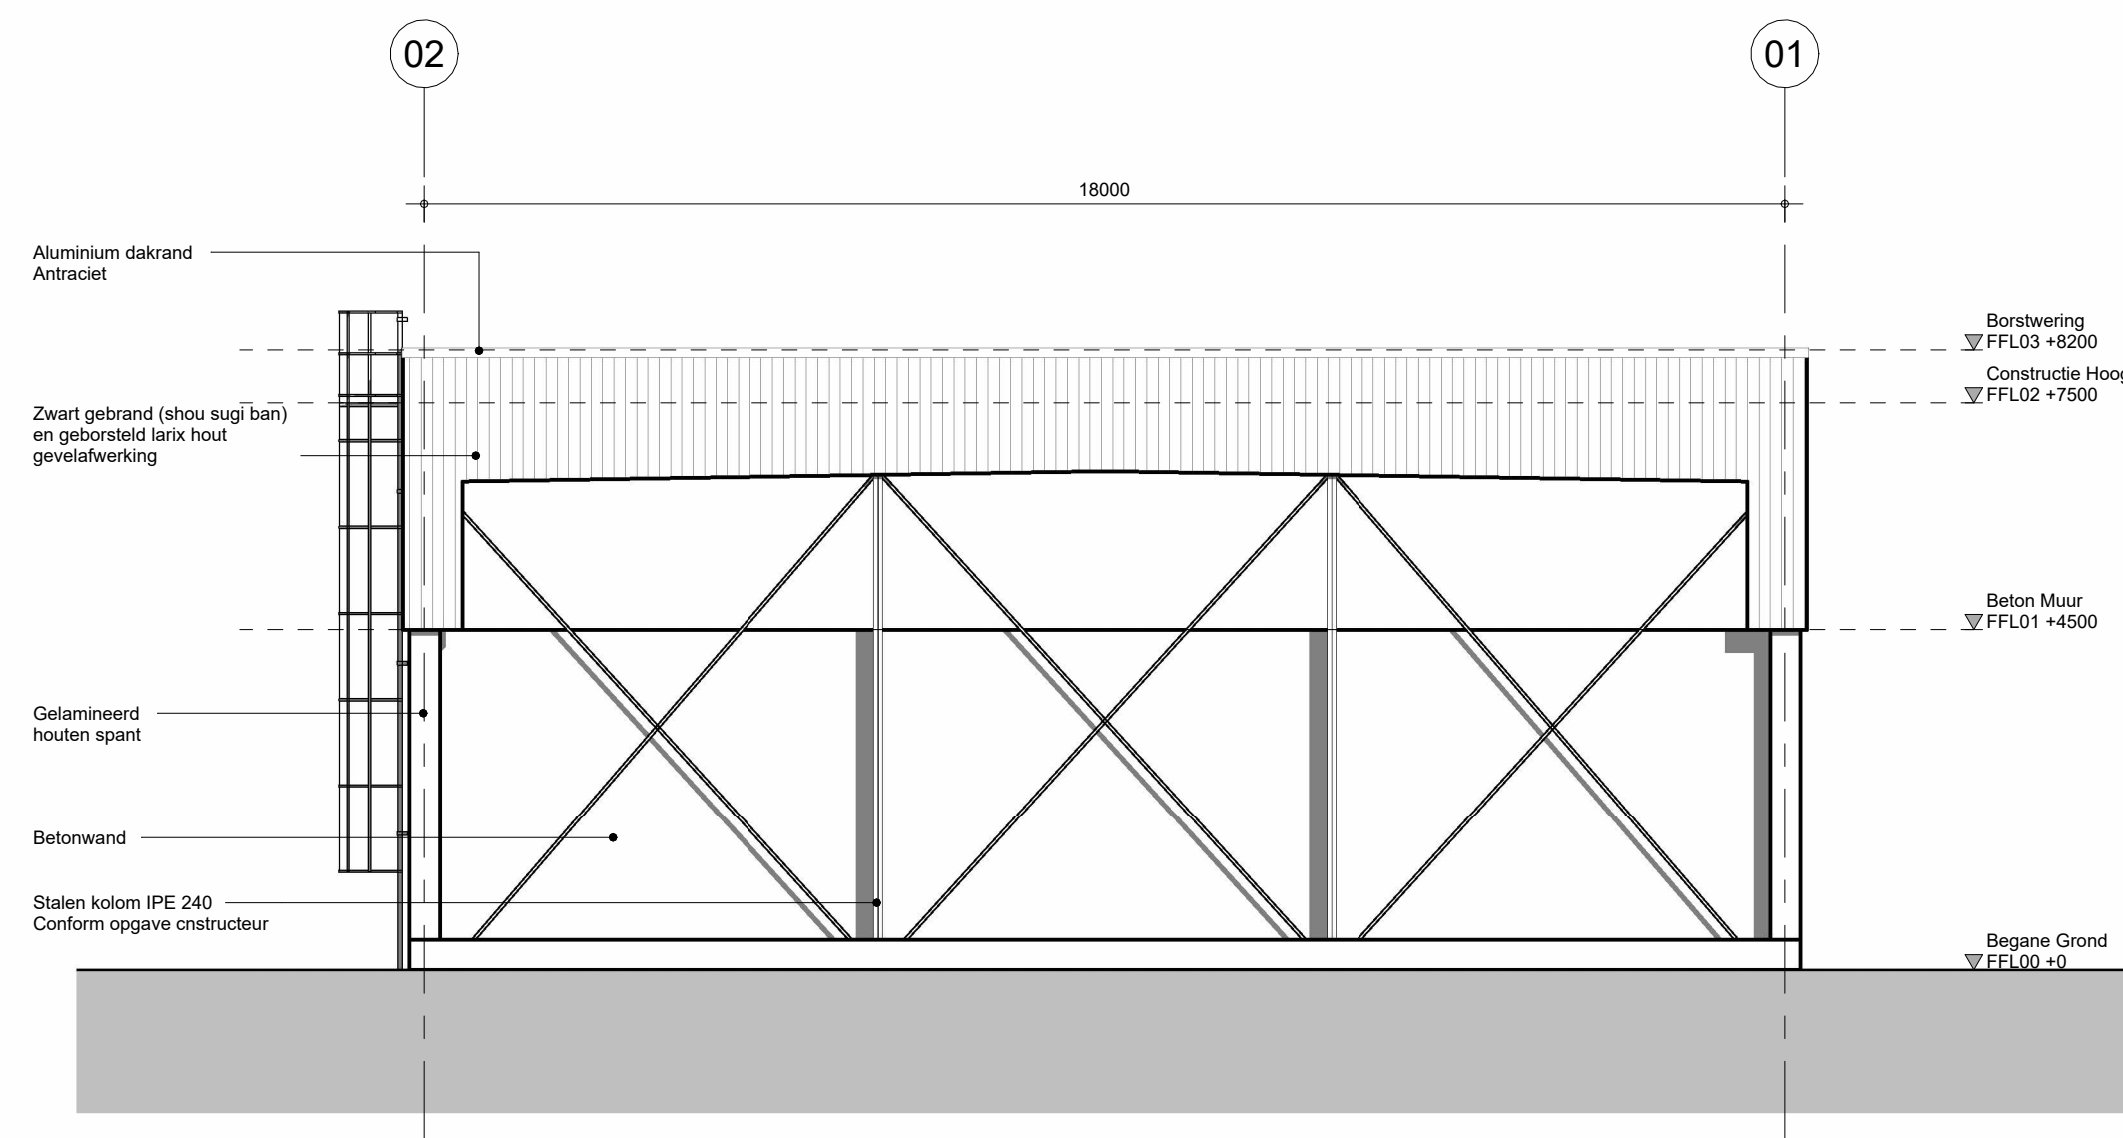

Project: BJ7221 Kantoor- en buitenruimte Blink Beemdweg Helmond	Subject: Gevelaanzichten Zoutloods
--	---

 Royal HaskoningDHV <i>Enhancing Society Together</i>	Business Line/Business Unit	Stage: Bouwaanvraag
	Philiteaan 57 5617 AK Eindhoven mailto:info@rhdhv.com www.royalhaskoningdhv.com	Role: Architect Scale: 1:100 Size: A1+1 (105x1594)
		Doo/SHT Nr: BJT221-RHD-ZL-EL-DR-A-300301