




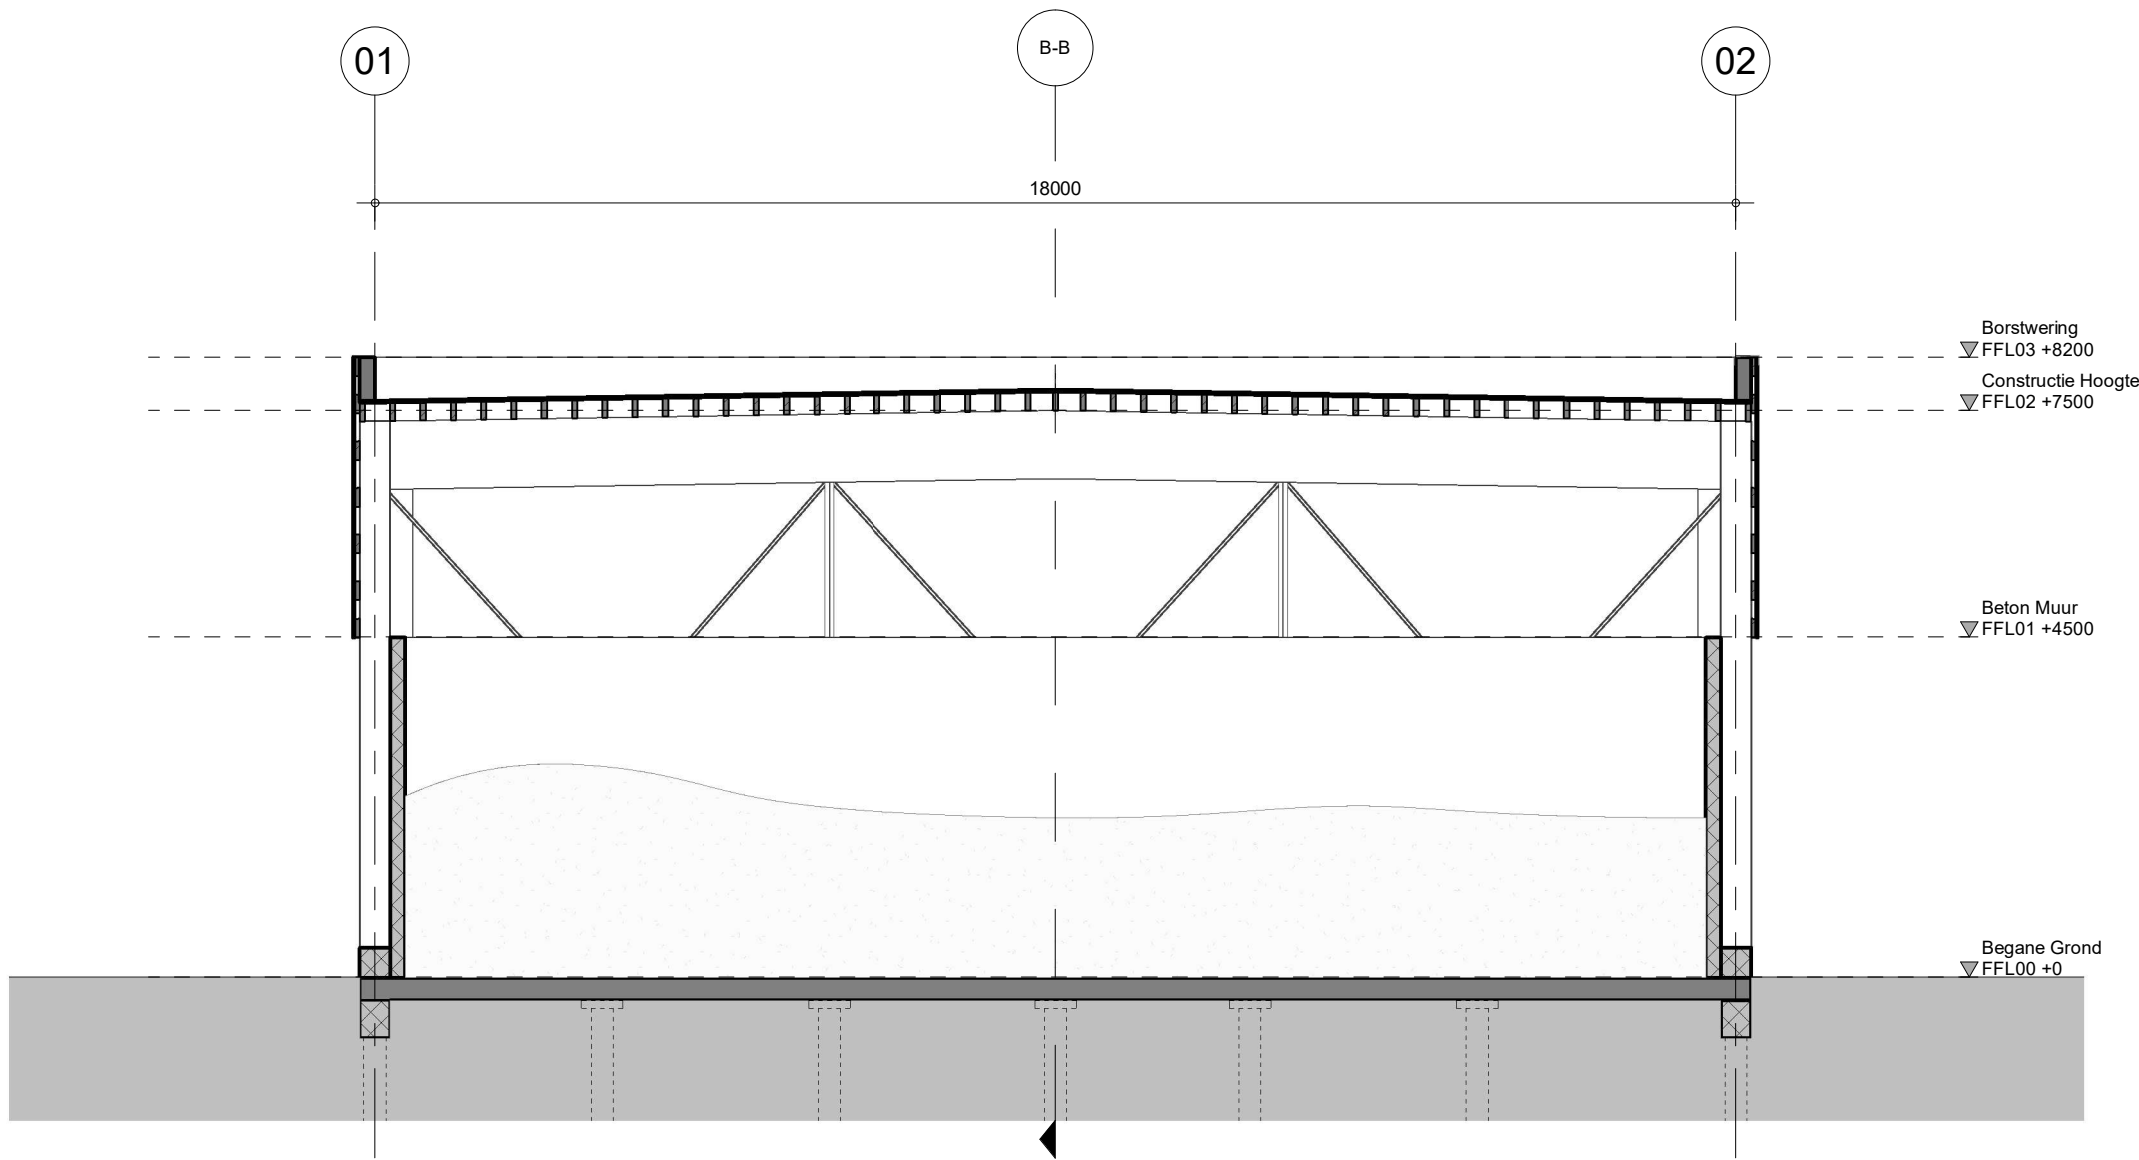

A-A

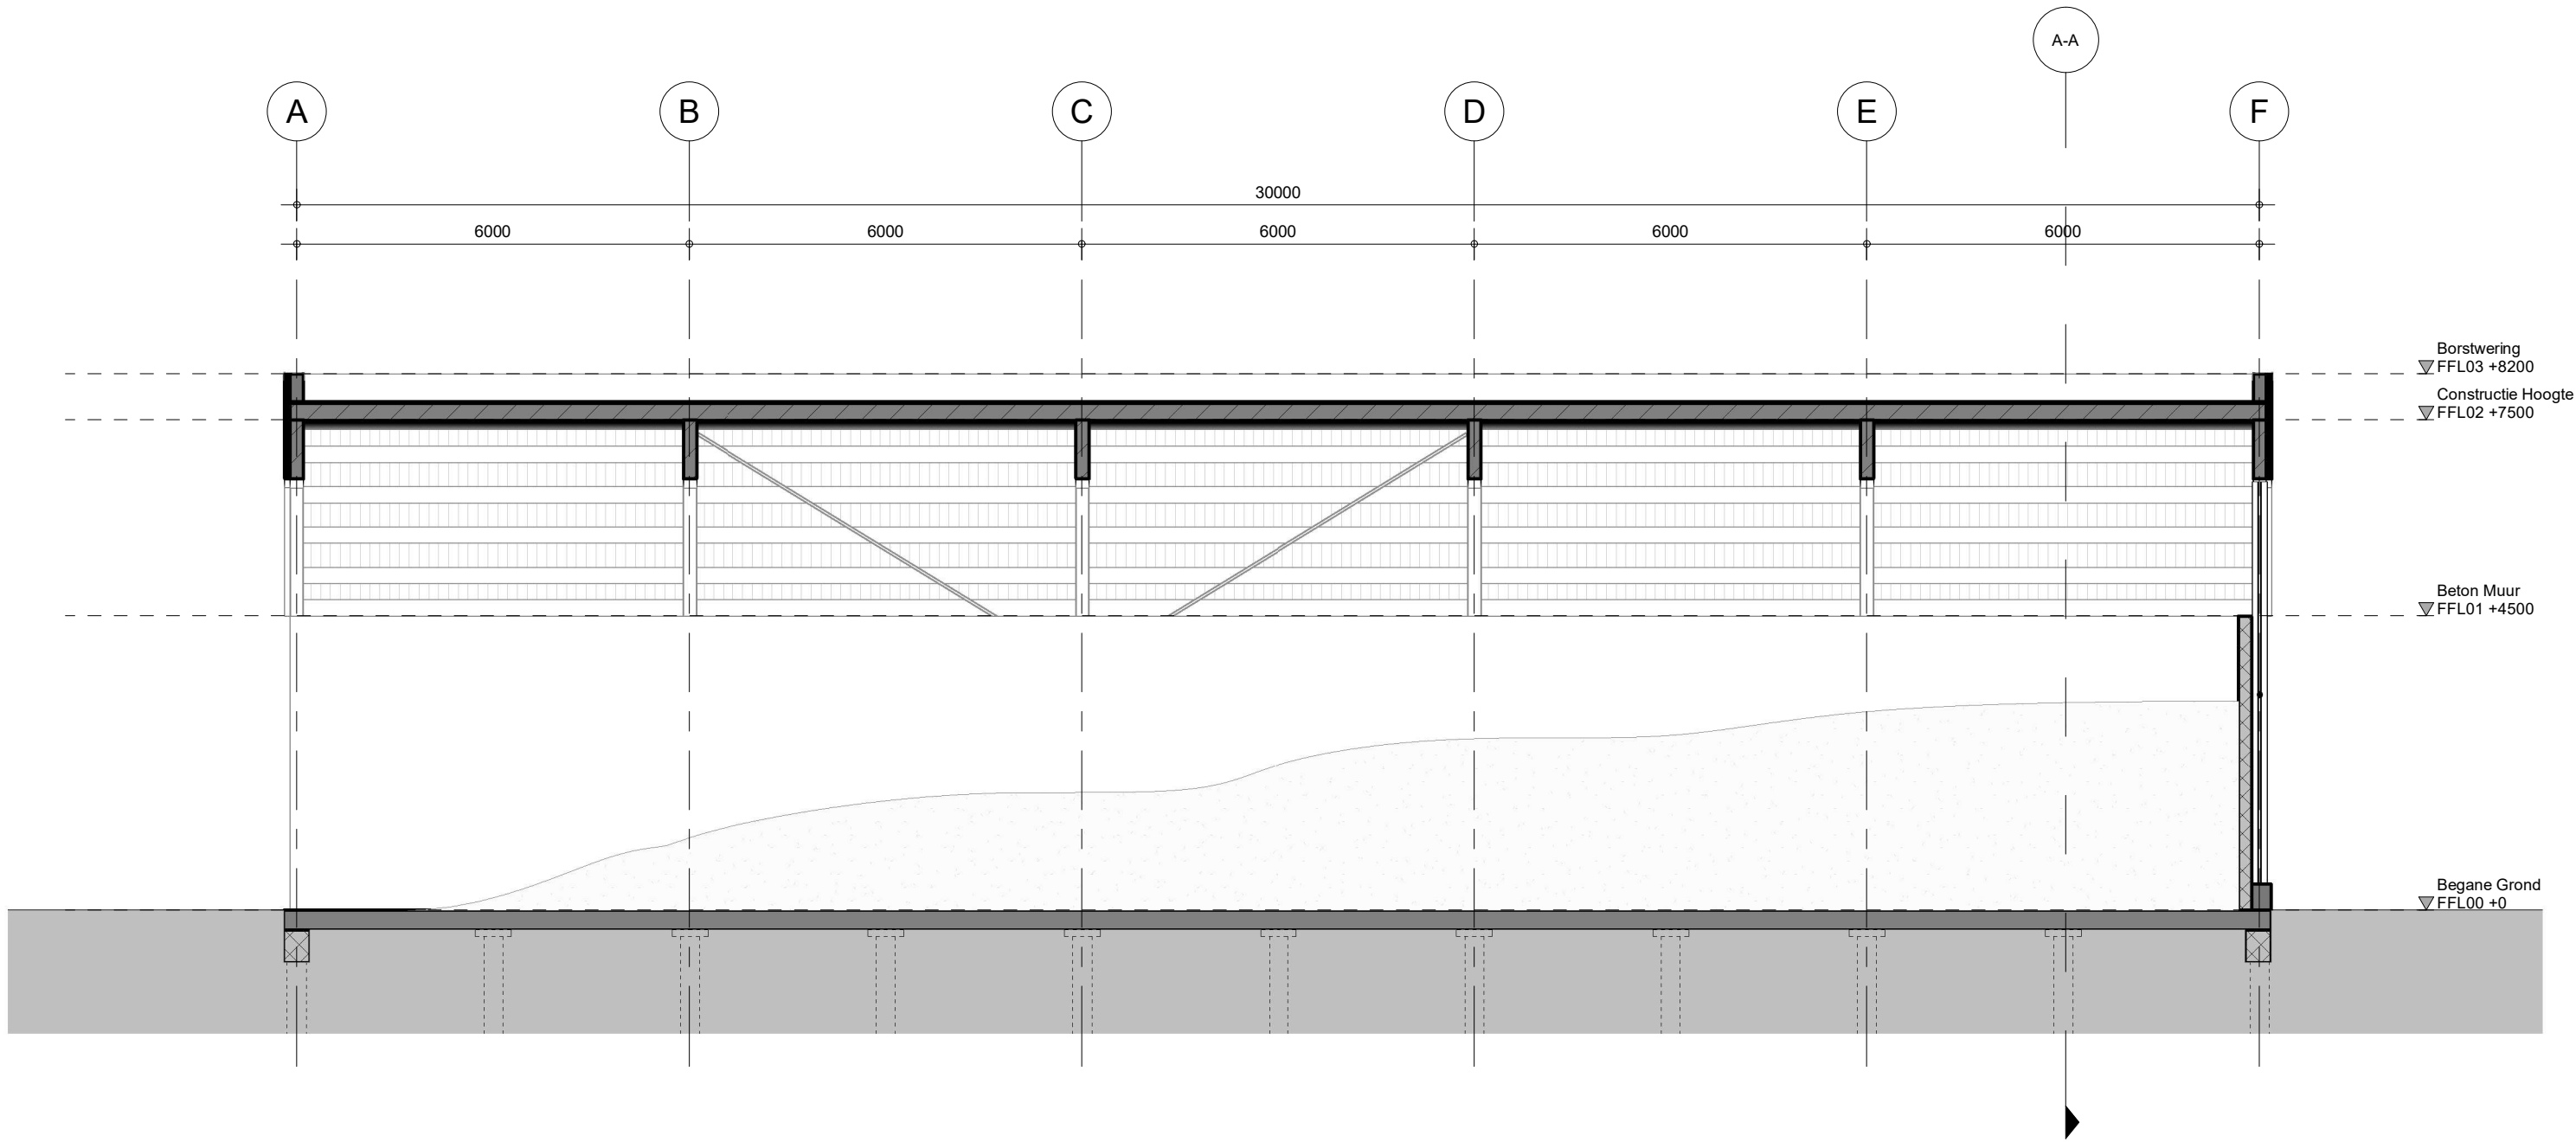

B-B

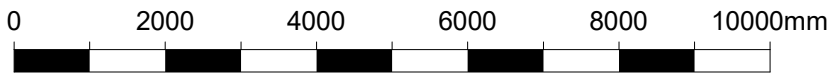

LEGEND / RENVOOI

	wood	Hout
	Reinforced precast concrete	Beton prefab

NOTITIE

- Peil 0 = Bovenkant afgewerkte betonvloer. P ten opzichte van NAP nader te bepalen.
- Alle maten in millimeters (mm) weergegeven tenzij anders aangegeven.
- Voor afmetingen onderdelen hoofdconstructie en geotechnische adviezen, zie betreffende rapporten / constructie tekeningen.
- Weerstand brand doorslag brand overslag, voldoet aan NEN6068:2004
- Voorzieningen mbt. afvalwater, fecalieten en hemelwater voldoen aan NEN3215.
- Dilataties n.t.b. i.o.m. leverancier.
- Plaats vloer-/ wand-/ fundatie sparringen t.b.v. waterdichte door- invoeringen n.t.b.
- Aanleg nivo maaiveld/ terreinbestrating n.t.b. i.o.m. opdrachtgever.
- Toelaatbare vloerbelasting zie constructie documenten.

P01	09-04-2025	XA	RB	First Issue
Nr:	Issue Date	Issued By	Checked By	Description

Designed By:	RB/XA	Approved By:	RB
--------------	-------	--------------	----

Client:	Gemeenschappelijke regeling Blink
---------	-----------------------------------



Project:	BJ7221 Kantoor- en buitenruimte Blink Beemdweg Helmond	Subject:	Doorsneden A-A & B-B Zoutloods
----------	---	----------	--------------------------------

Business Line\Business Unit	Stage:	Bouwaanvraag
Philipsaan 57 5617 AK Eindhoven mailto:info@rhdhv.com www.royalhaskoningdhv.com	Role:	Architect
	Scale:	1:100
	Size:	A1 (841x594)
	Doc/Shr Nr:	
		BJ7221-RHD-ZL-SE-DR-A-300302