




4de Verdieping

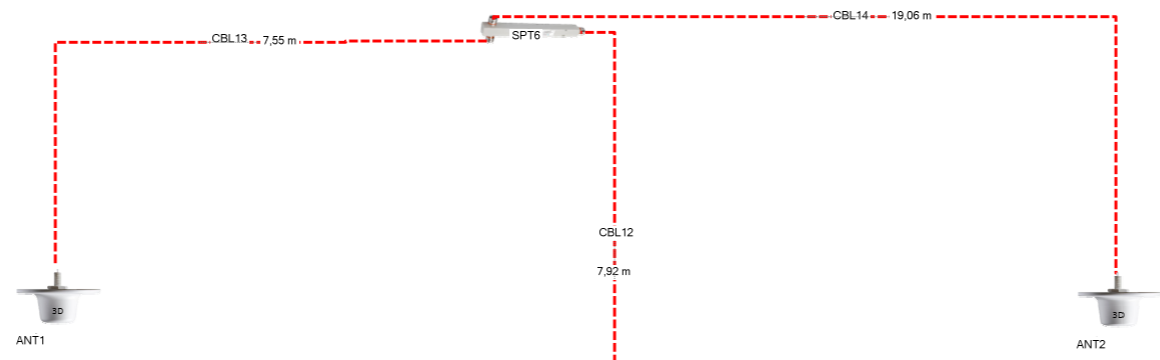


3de Verdieping

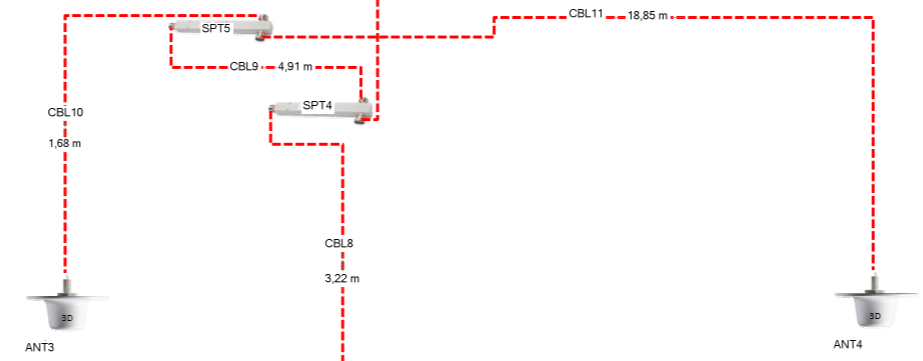


Zde Verdieping

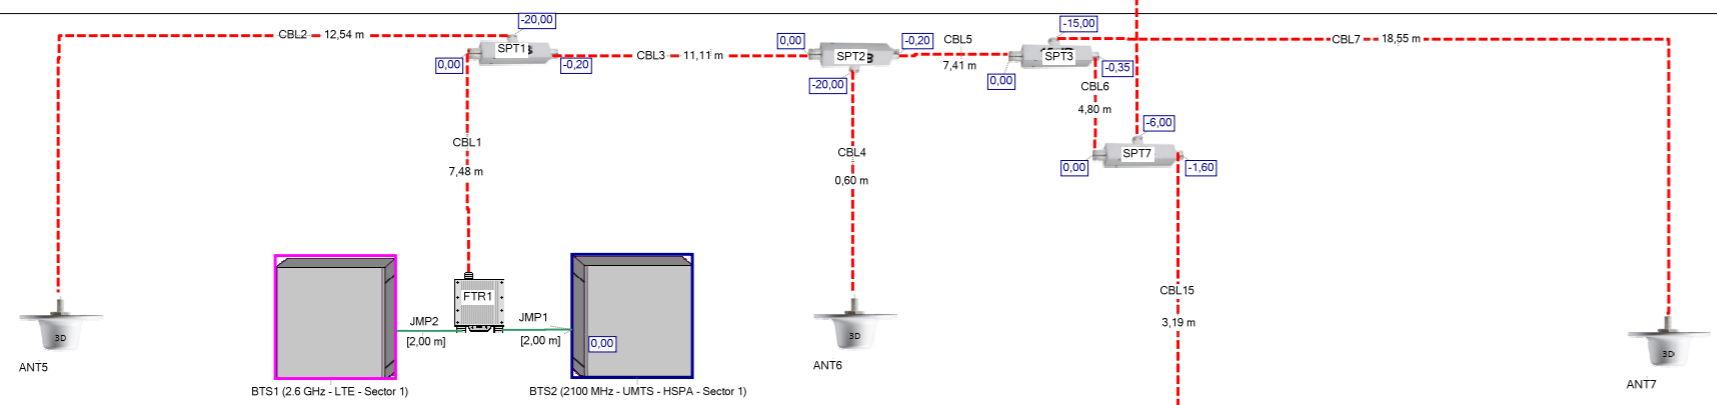

1ste Verdieping

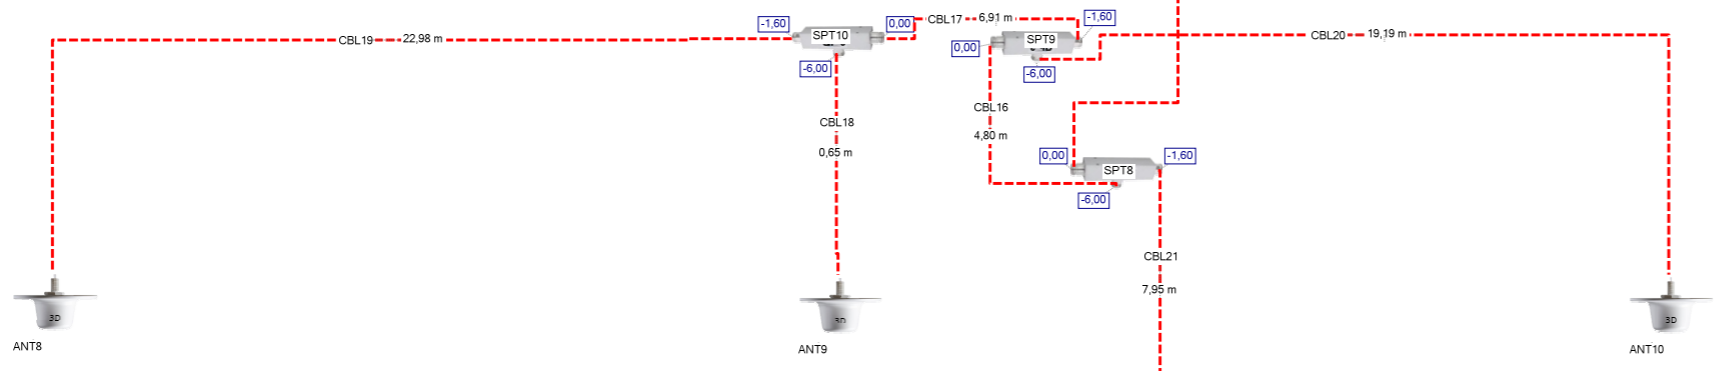

Begane grond

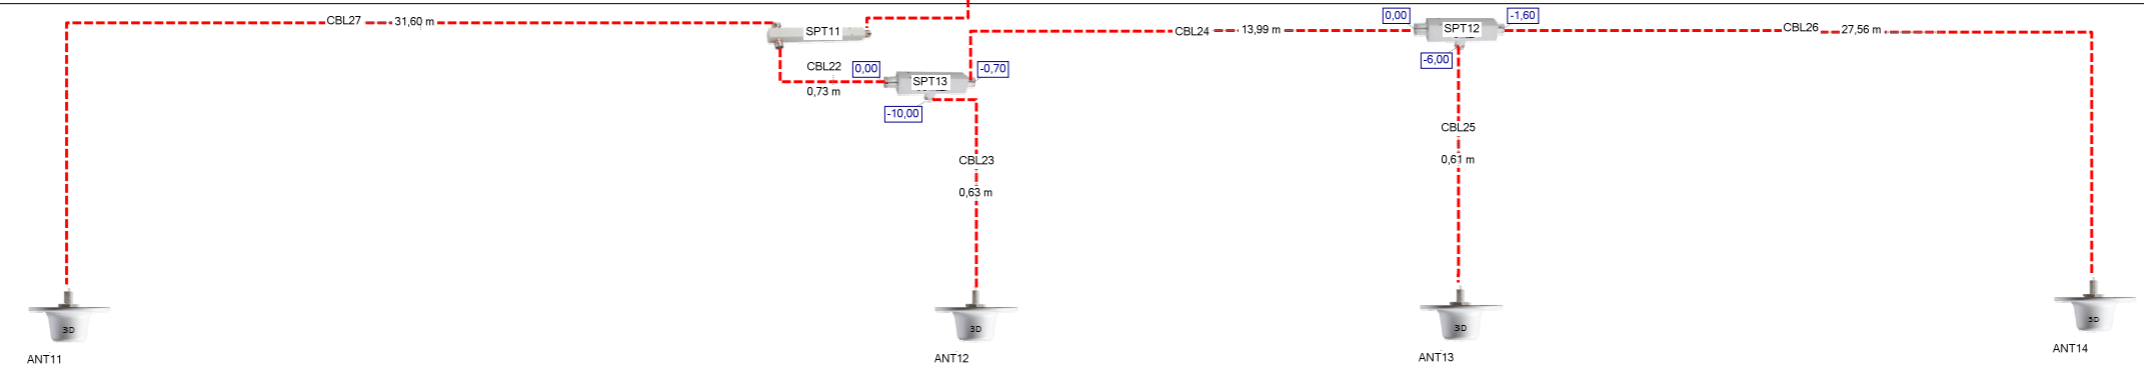

Revisie history

Id	Date	Author
V2	28-3-2022	RvH

Project name

Site 41647

Address

GGD Breda

Designer name

RvH

Draw name

Design plan

Date

23-3-2022

EP

Revision history

Id:	Date:	Author:
V2	28-3-2022	RVH

Project name

Site 41647

Address

GGD Breda

Designer name


RVH

Plan name

Begane grond

Date

23-3-2022

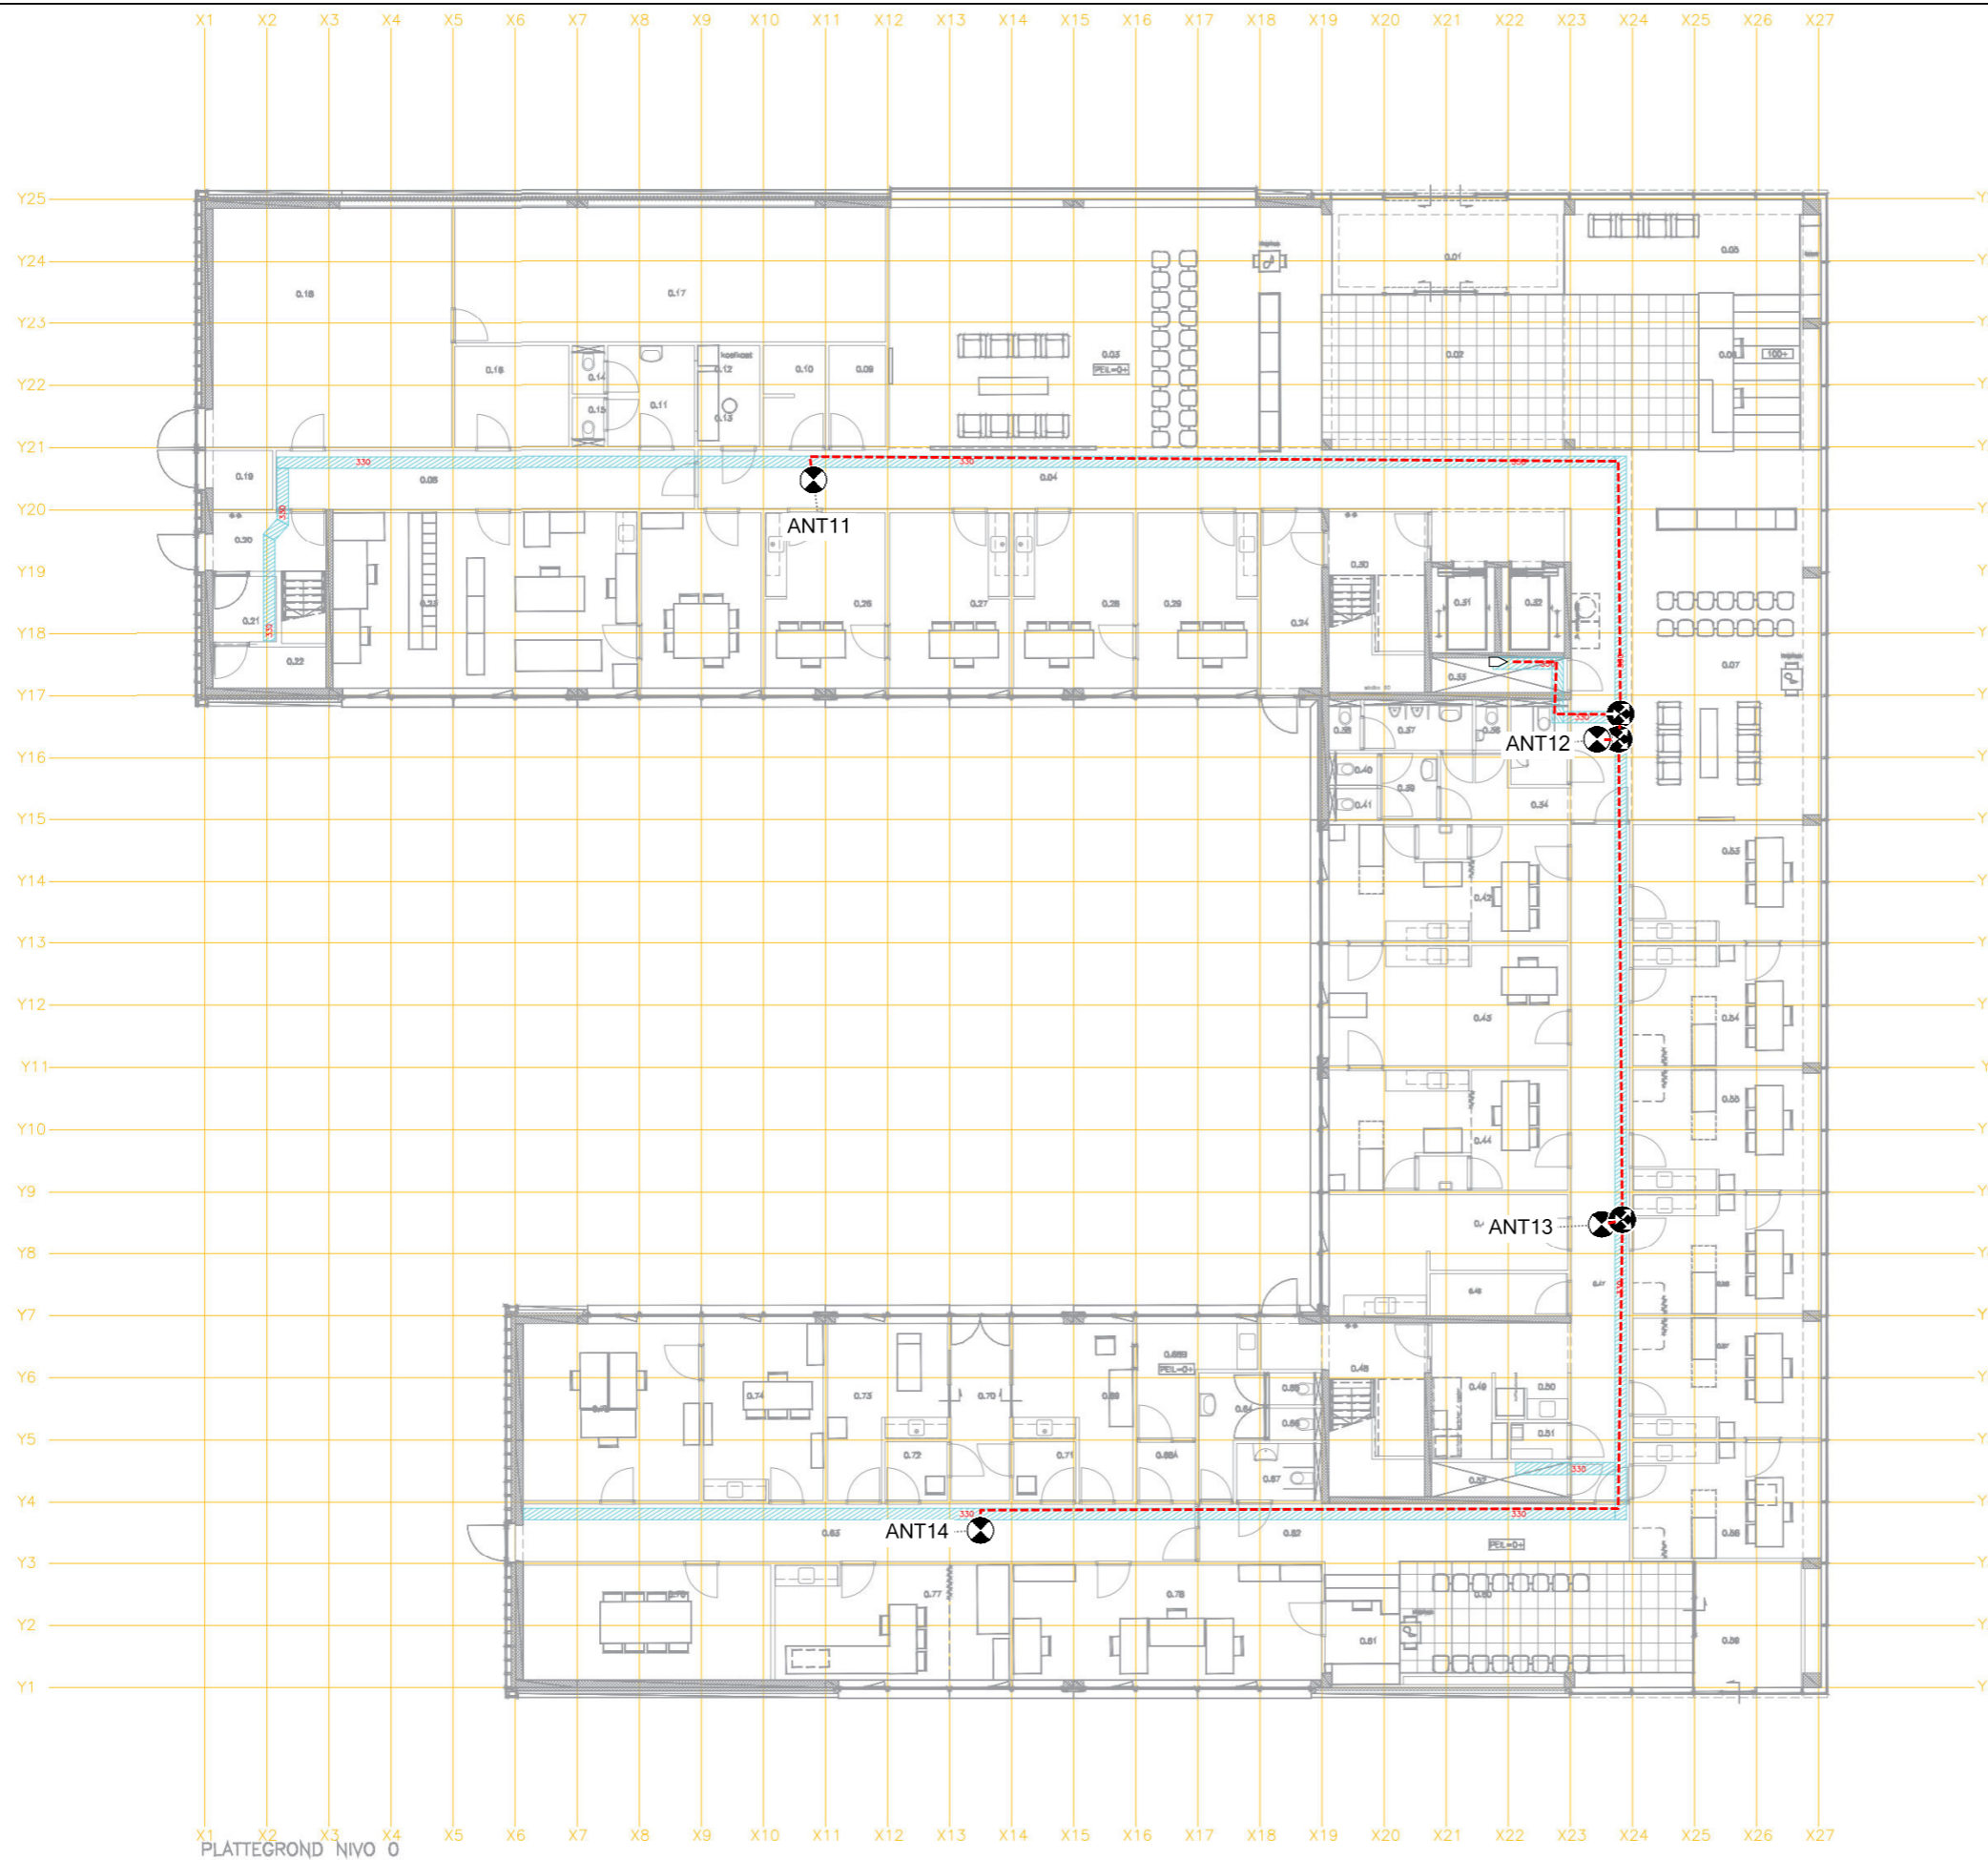

EP

Revision history

Id:	Date:	Author:
V2	28-3-2022	RVH

Project name

Site 41647

Address

GGD Breda

Designer name

RVH

Plan name

1ste Verdieping

Date

23-3-2022



EP

Revision history

Id:	Date:	Author:
V2	28-3-2022	RVH

Project name

Site 41647

Address

GGD Breda

Designer name


RVH

Plan name

2de Verdieping

Date

23-3-2022

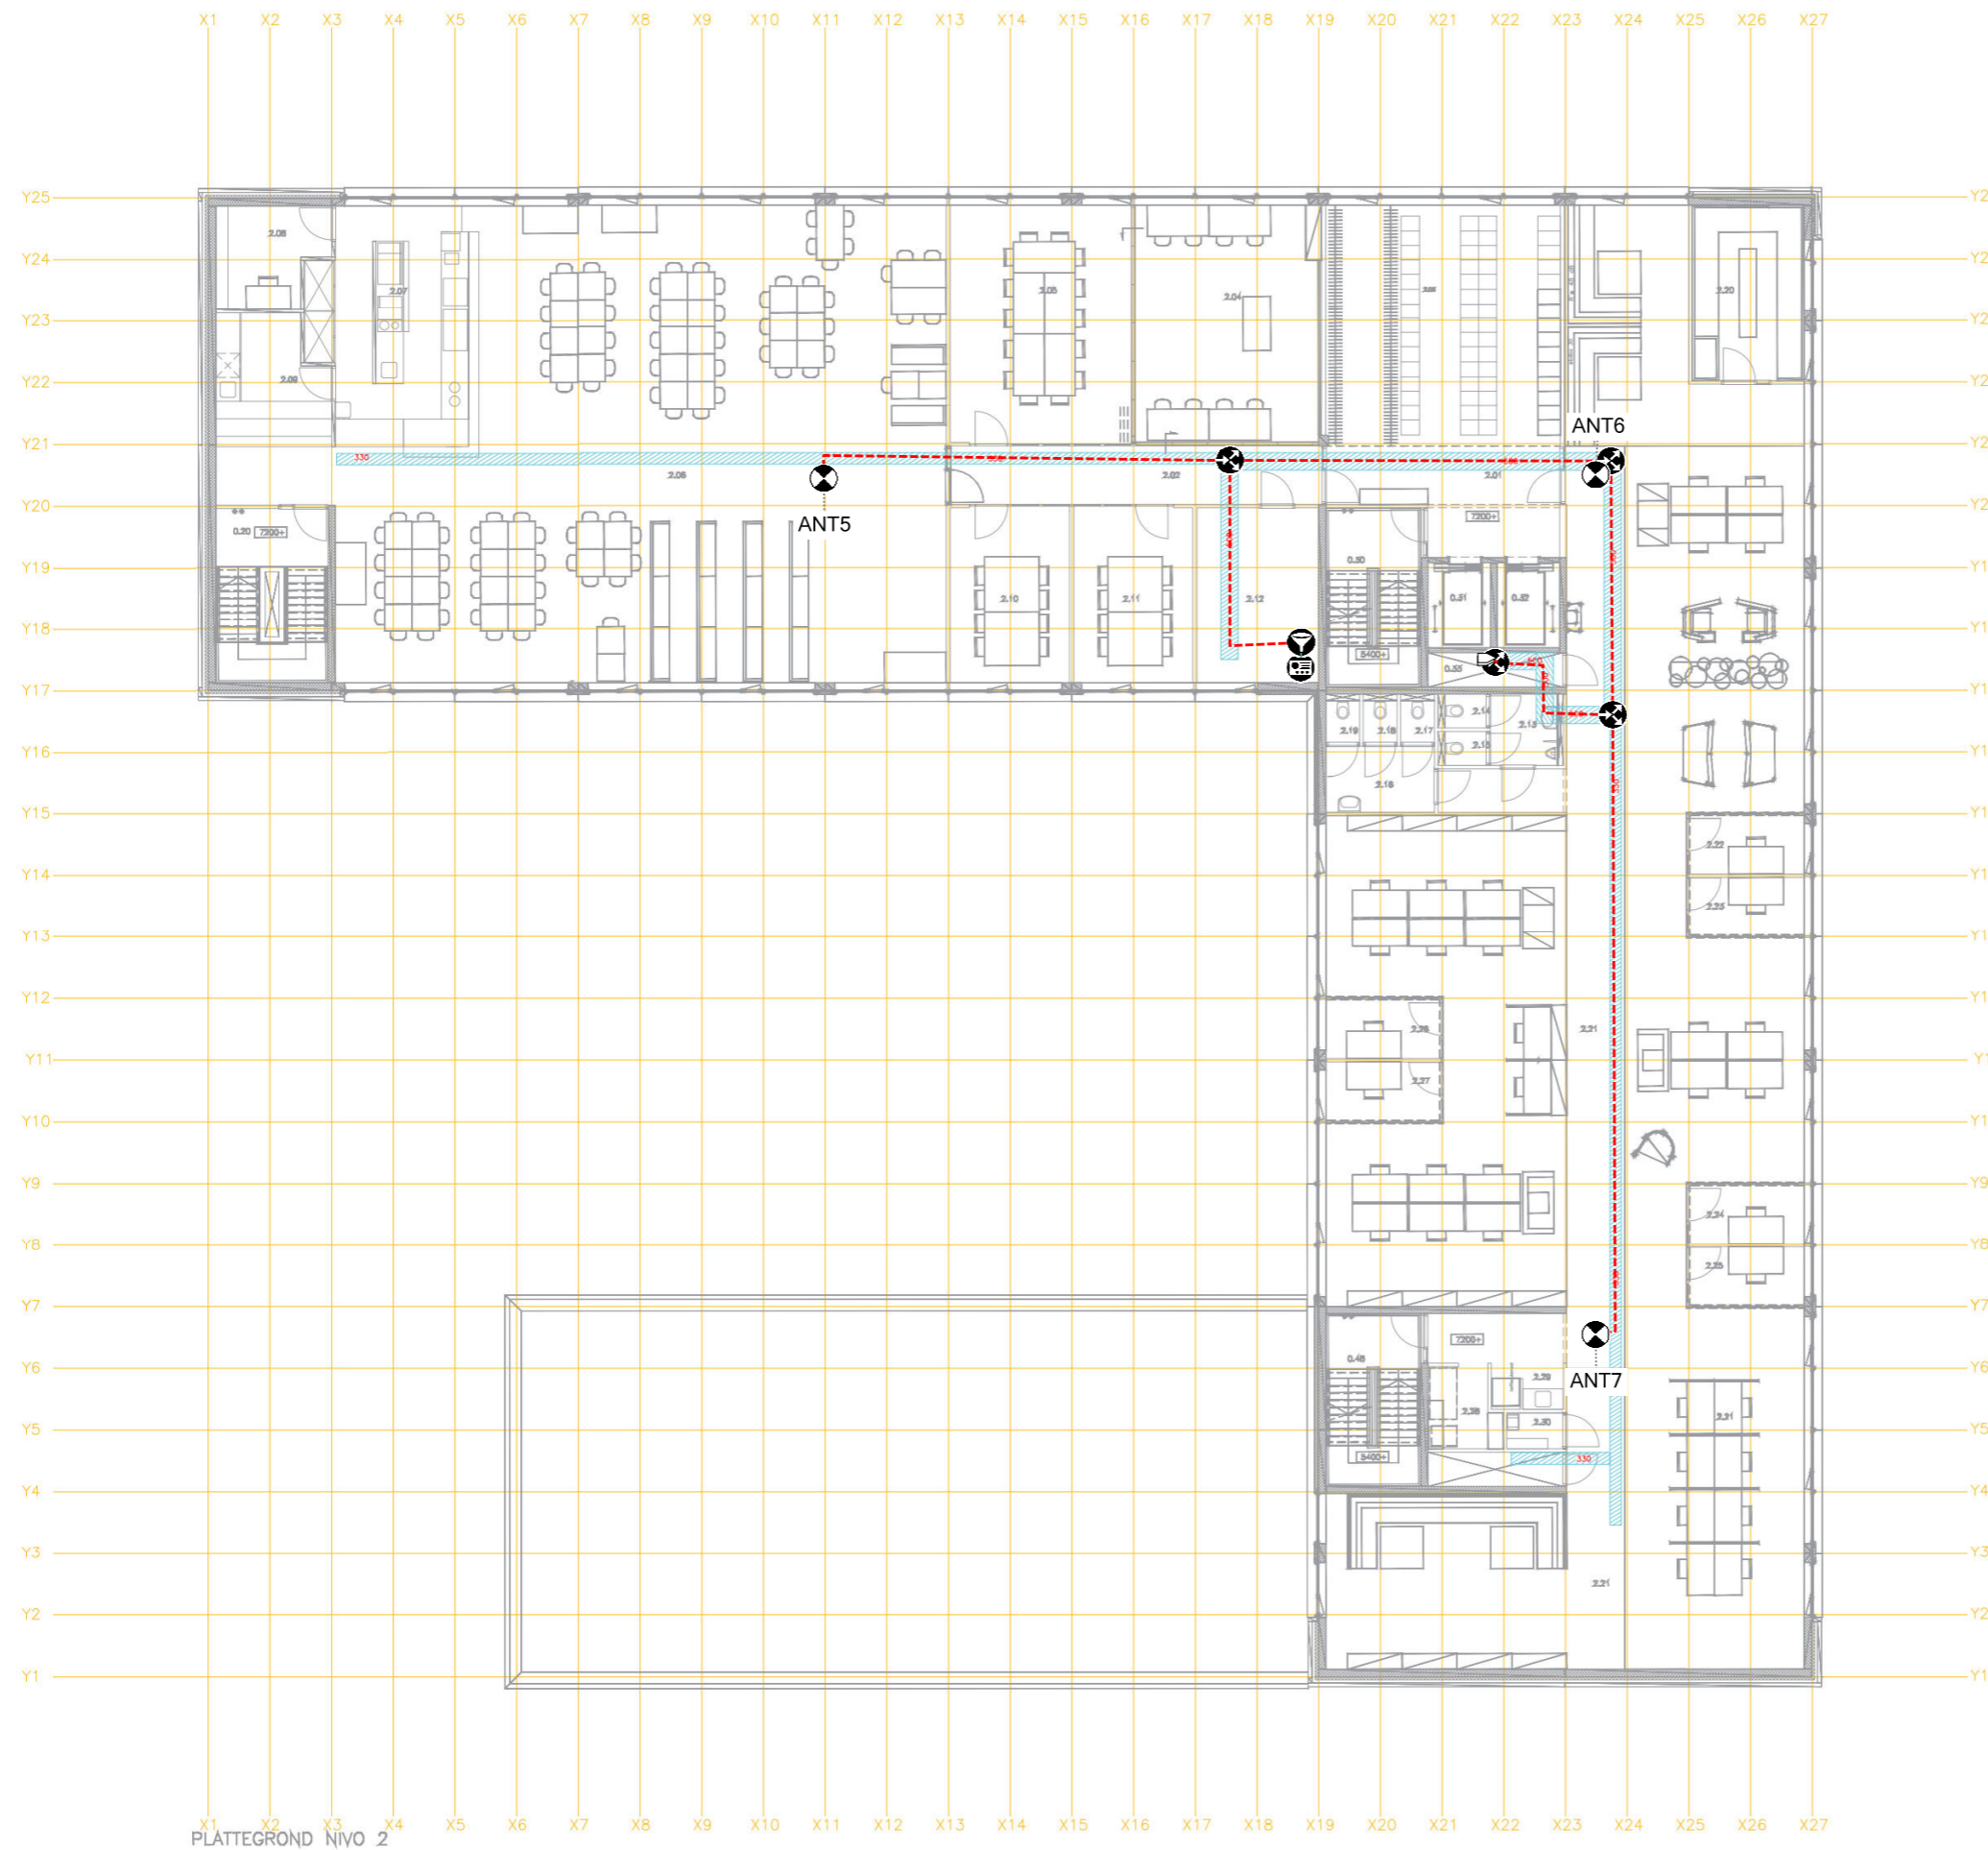

EP

Revision history

Id:	Date:	Author:
V2	28-3-2022	RVH

Project name

Site 41647

Address

GGD Breda

Designer name


RVH

Plan name

3de Verdieping

Date

23-3-2022

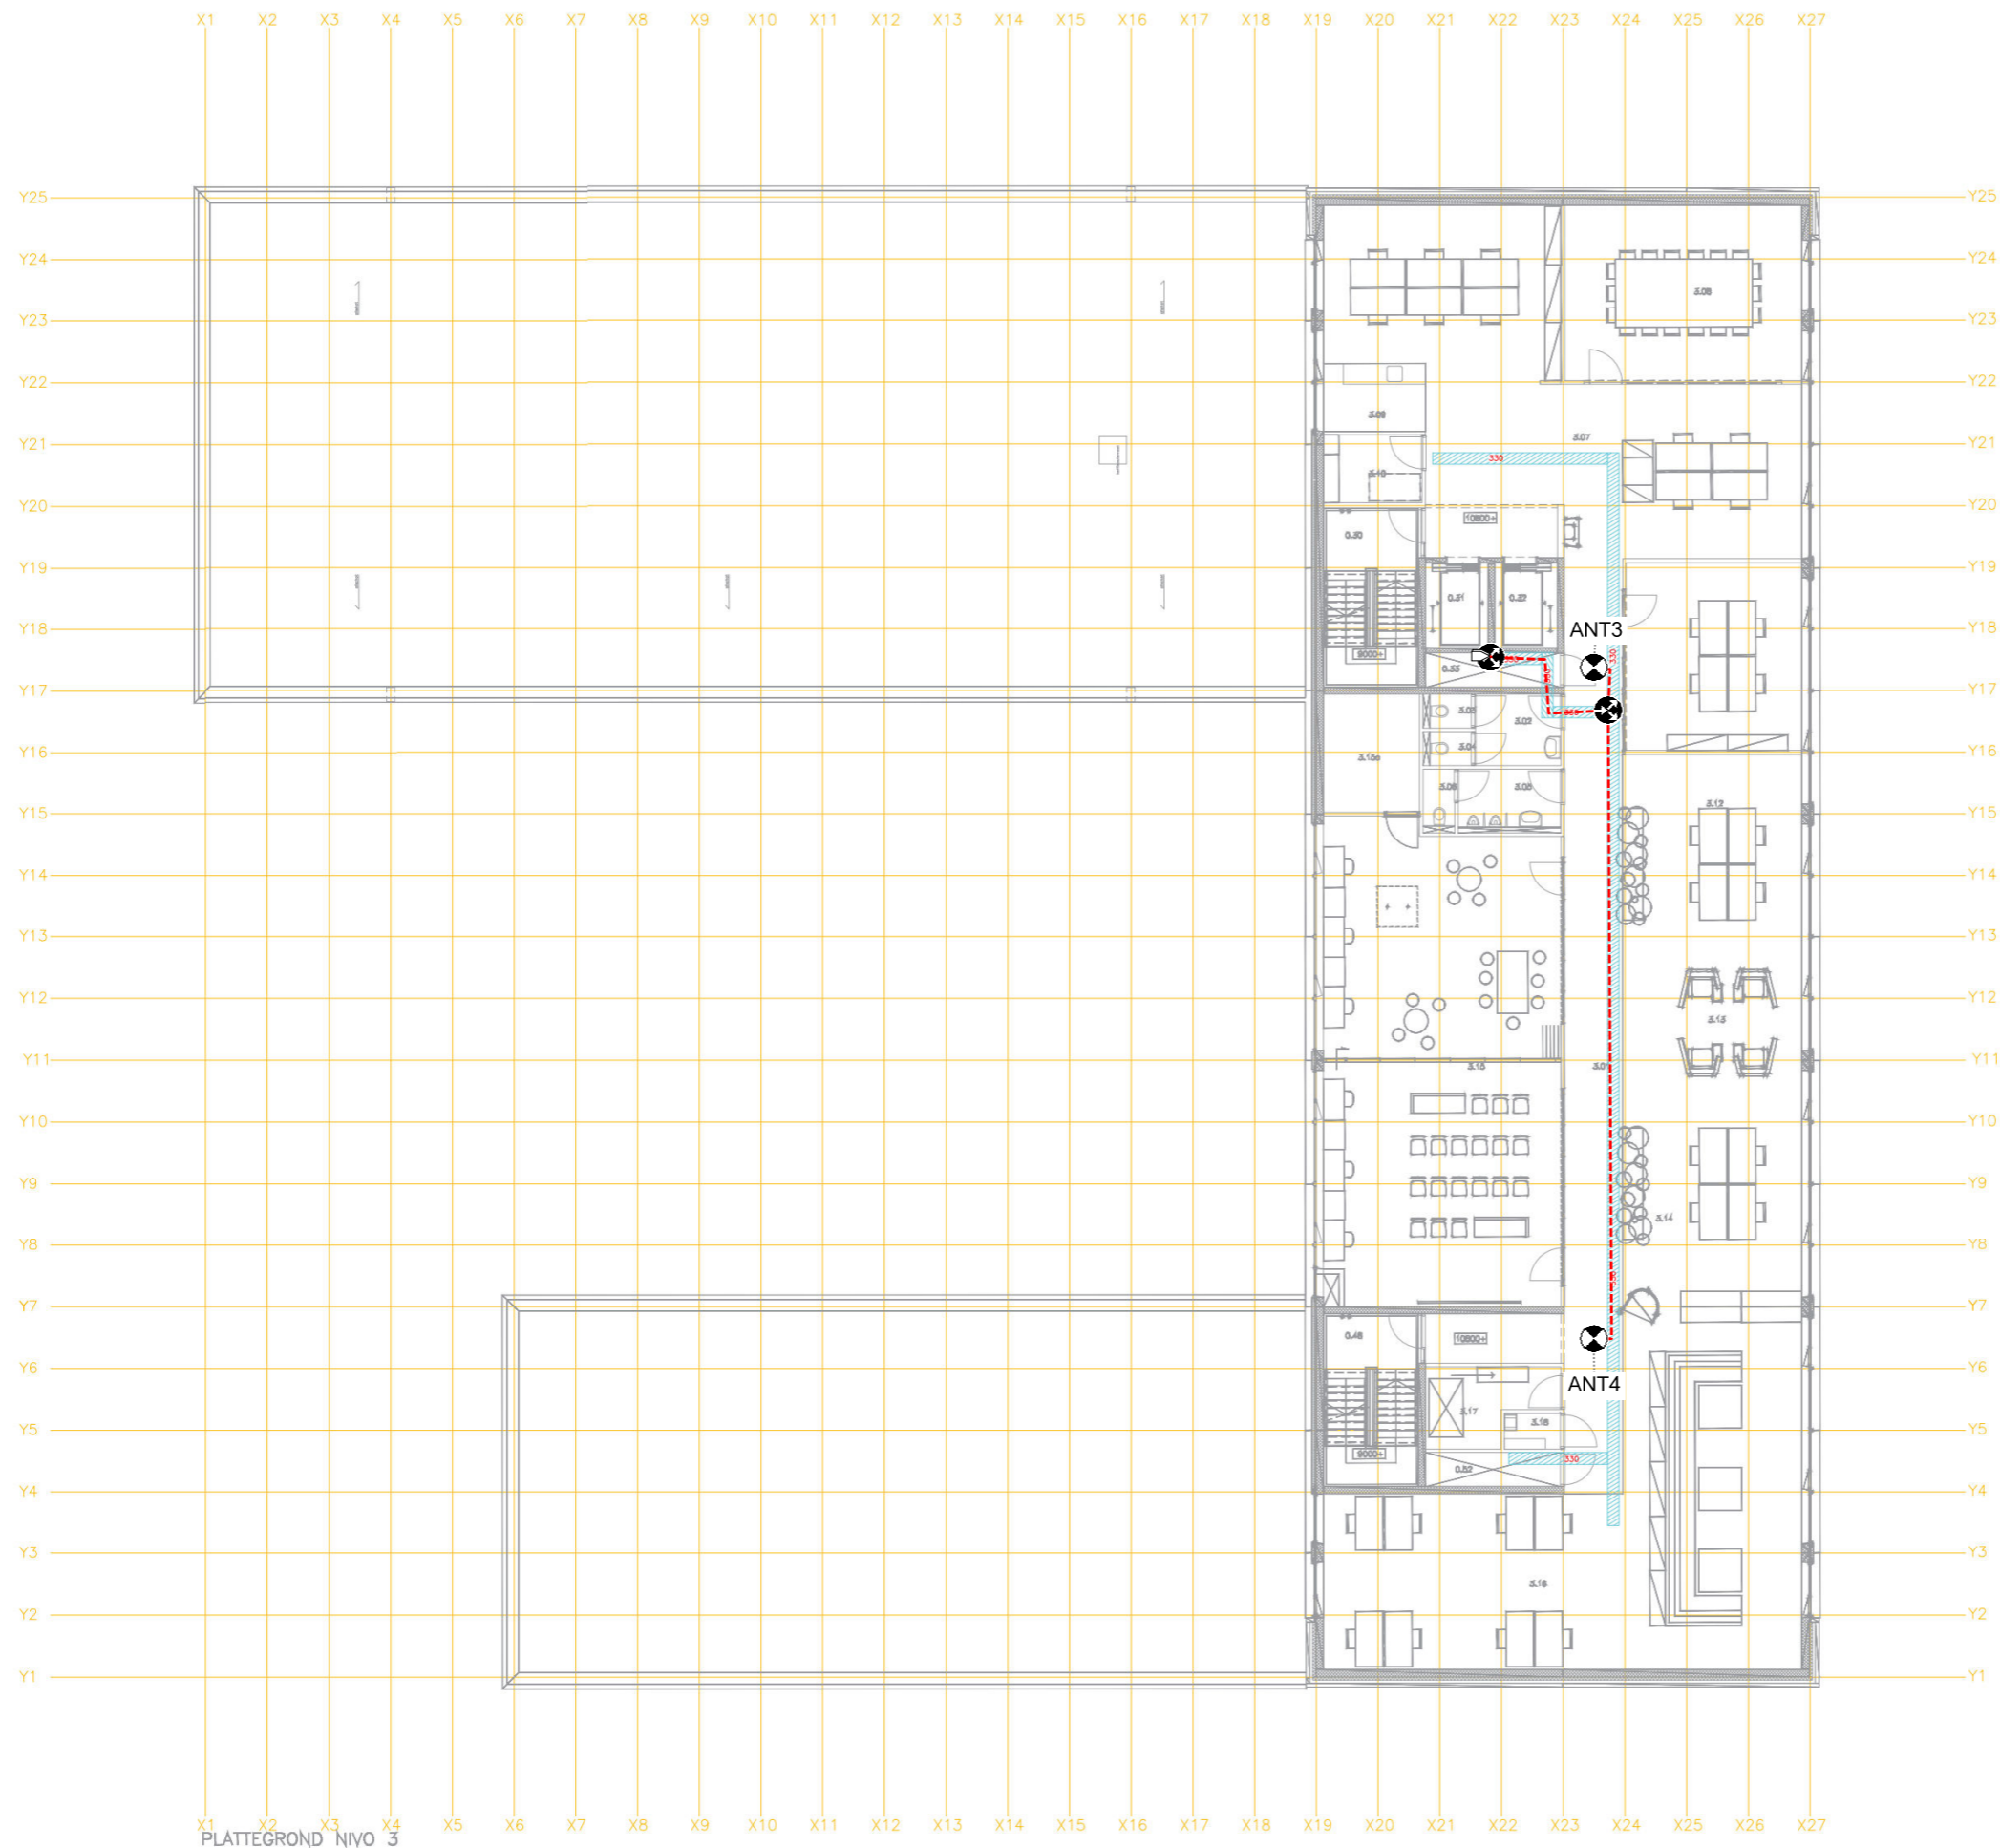

PLATTEGROND NIVO 3

EP

Revision history

Id:	Date:	Author:
V2	28-3-2022	RVH

Project name

Site 41647

Address

GGD Breda

Designer name


RVH

Plan name

4de Verdieping

Date

23-3-2022

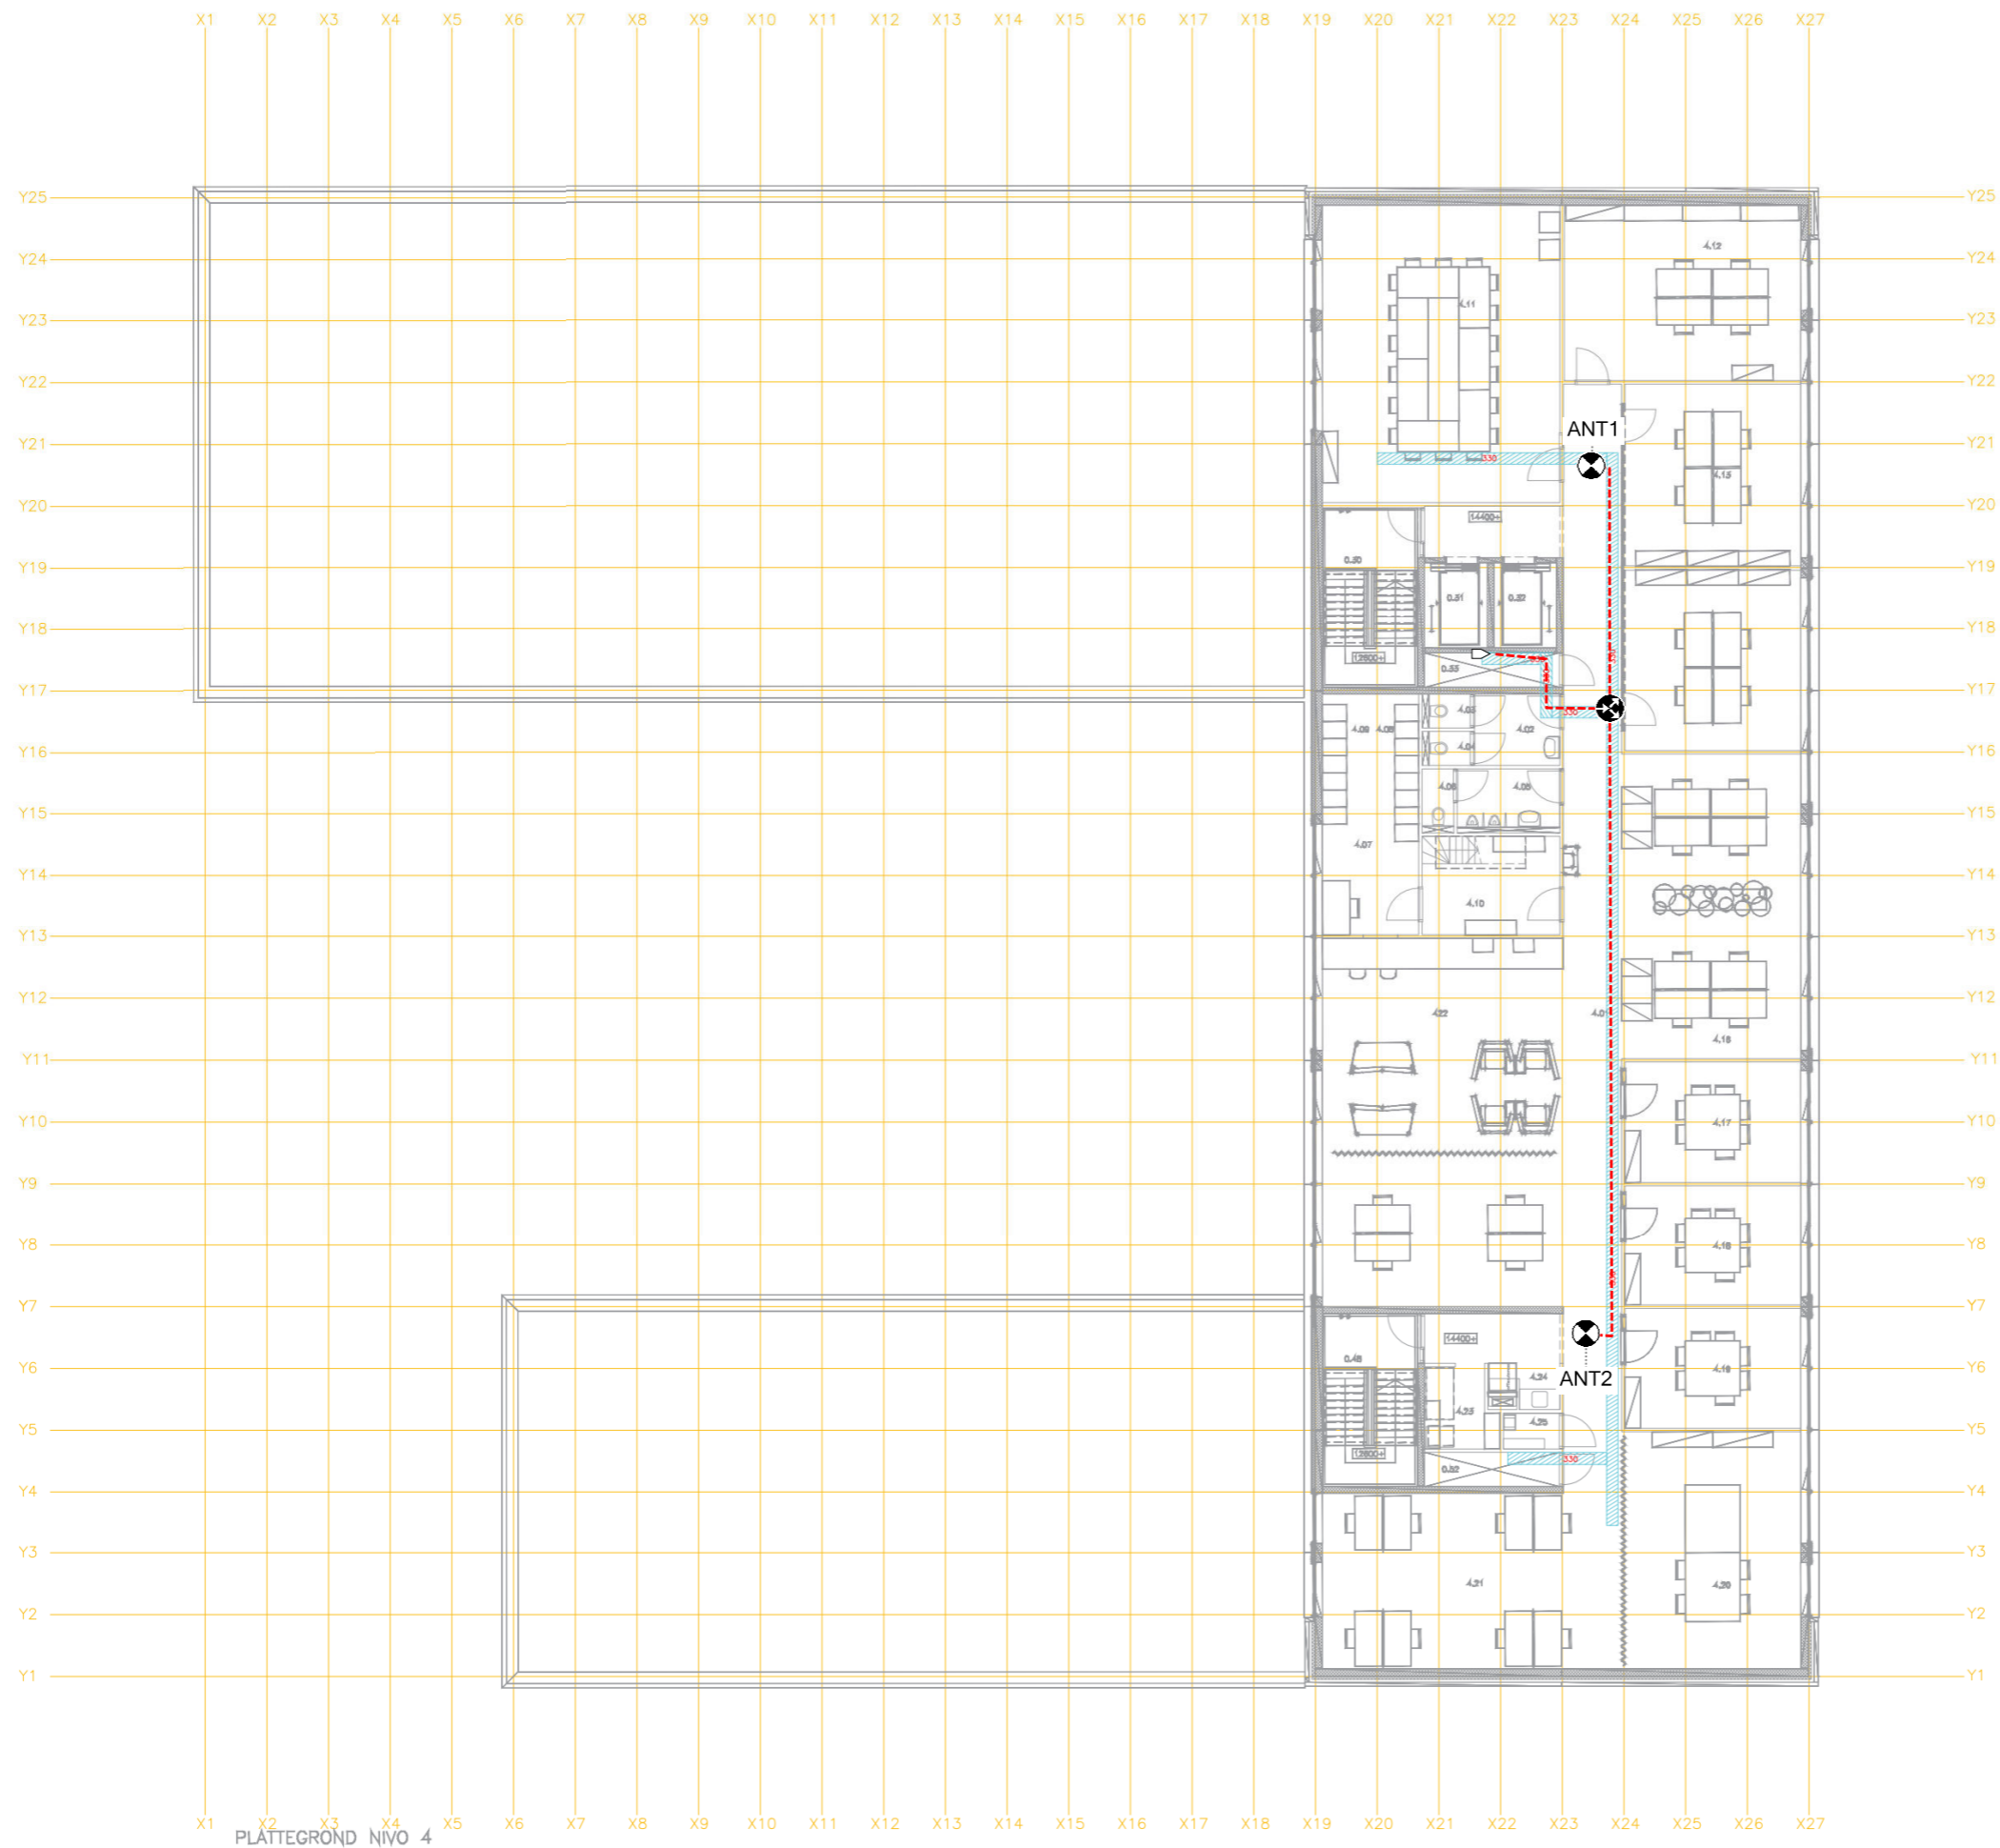

PLATTEGROND NIVO 4