
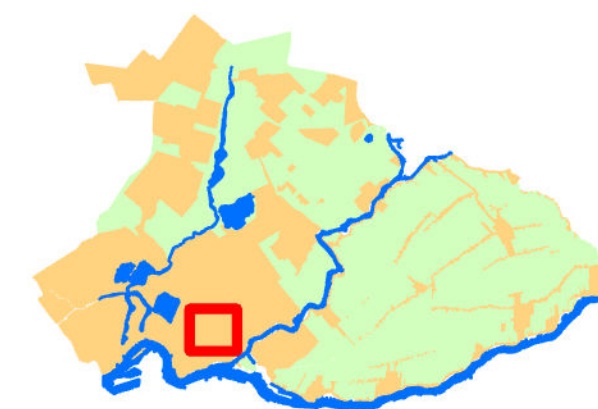


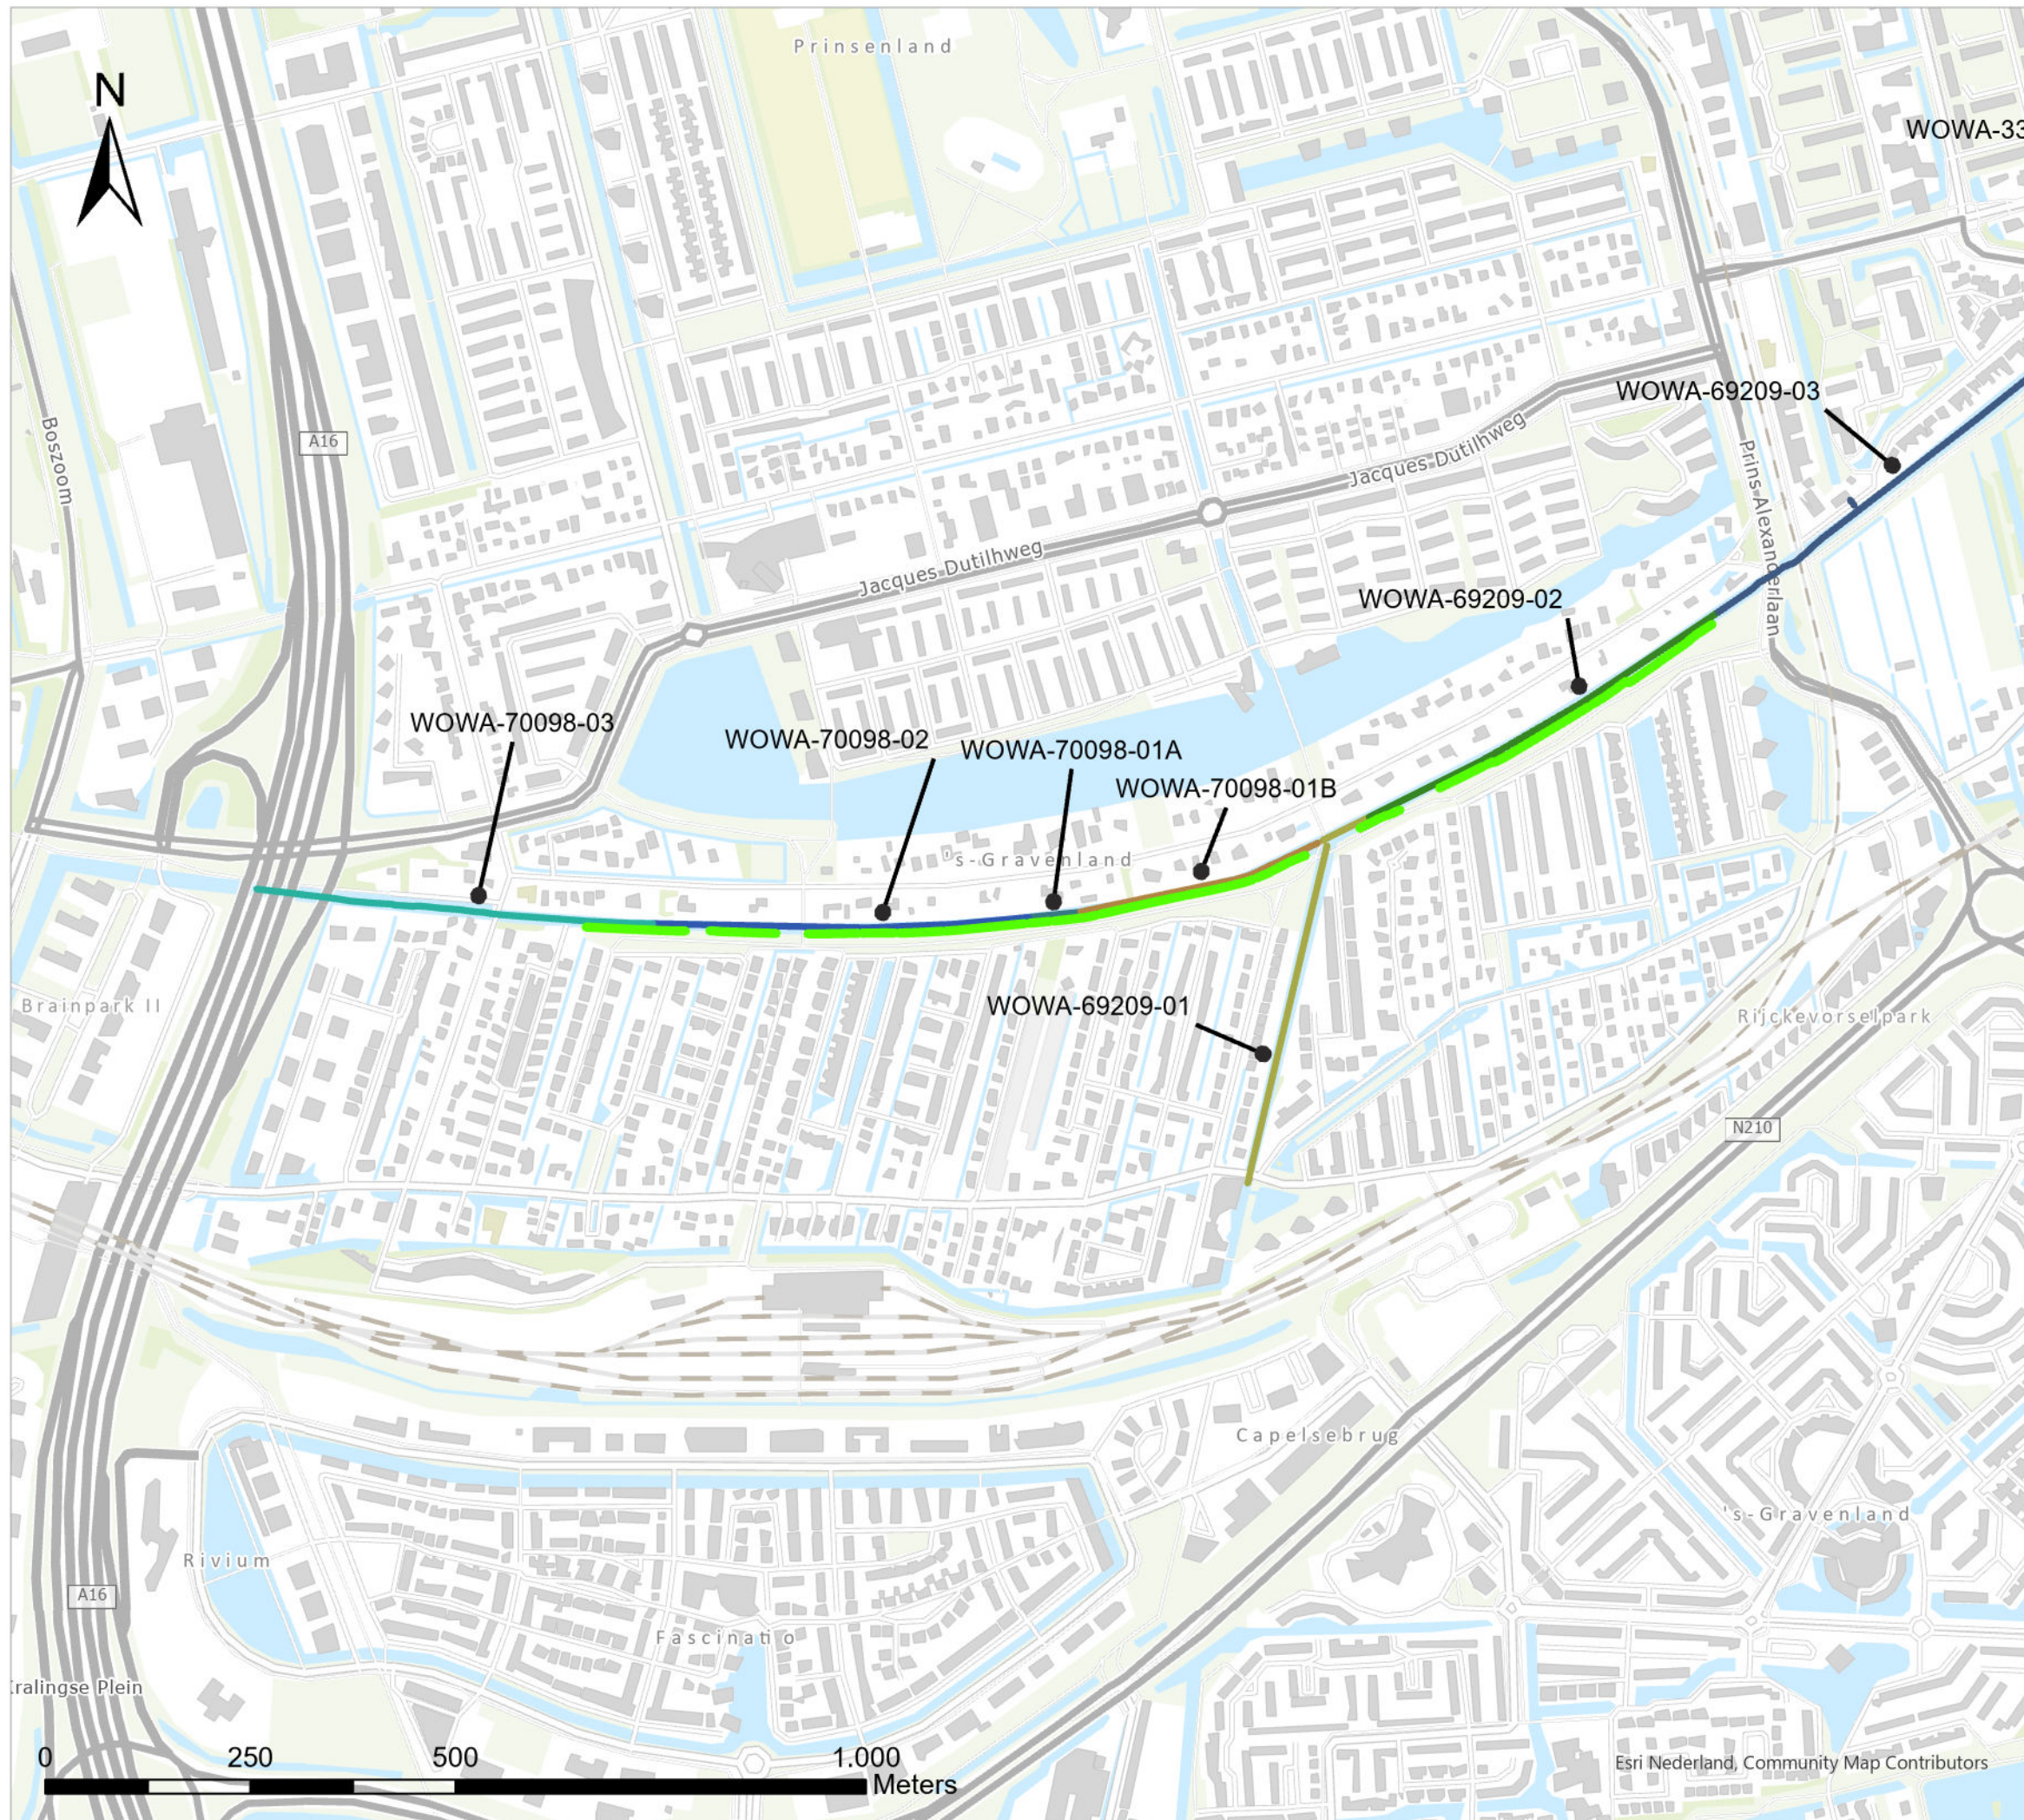

Legenda

 NVO's

Monstervak

 WOWA-33656-01

 WOWA-69209-01

 WOWA-69209-02

 WOWA-69209-03

 WOWA-70098-01A

 WOWA-70098-01B

 WOWA-70098-02

 WOWA-70098-03

Overzichtstekening natuurvriendelijke oevers

WS-2026-02 - Ringvaart deel 2

Tek. nr. : T14 1/4

Bestand : WS-2026-02.aprx

Datum : 29-9-2025


Formaat : A3

Get. : D. Bonnes

Versie : 03

Status : Definitief

Schaal : 1:8.000

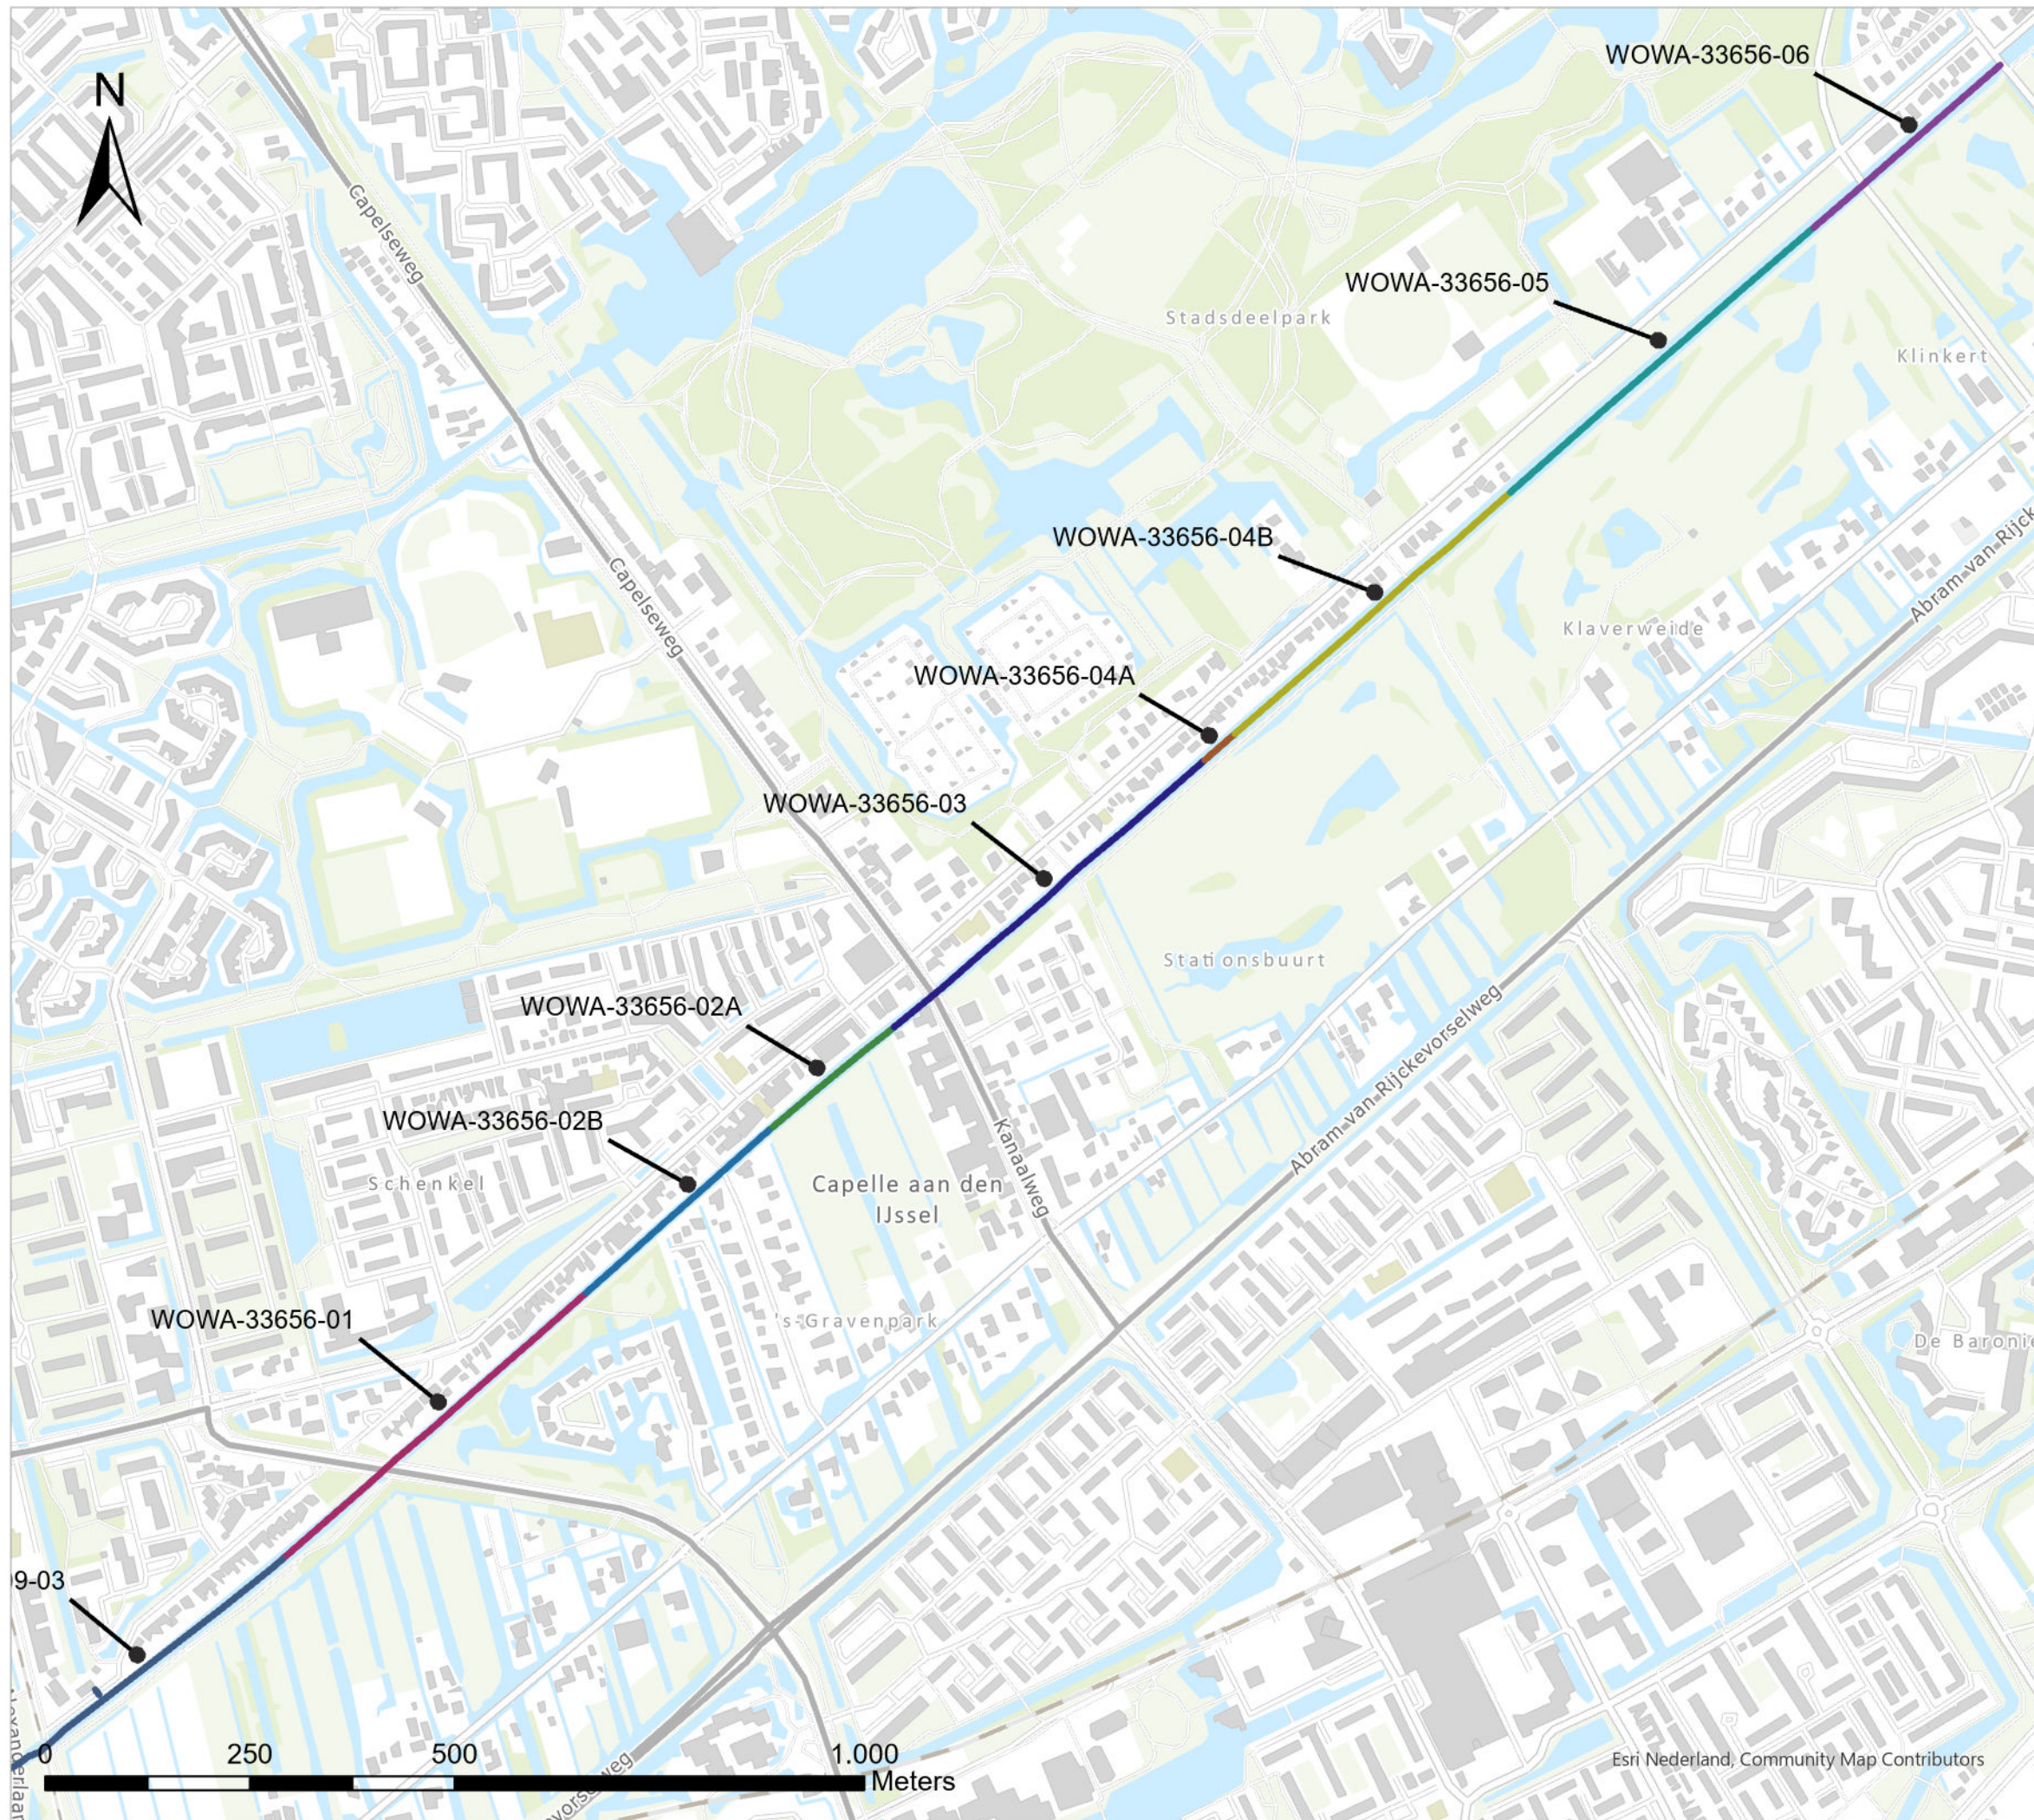

Legenda


Monstervak

-  WOWA-33656-01
-  WOWA-33656-02A
-  WOWA-33656-02B
-  WOWA-33656-03
-  WOWA-33656-04A
-  WOWA-33656-04B
-  WOWA-33656-05
-  WOWA-33656-06
-  WOWA-69209-03

Overzichtstekening natuurvriendelijke oevers

WS-2026-02 - Ringvaart deel 2

Tek. nr. :	T14	2/4
Bestand :	WS-2026-02.aprx	
Datum :	29-9-2025	
Formaat :	A3	
Get. :	D. Bonnes	
Versie :	03	
Status :	Definitief	
Schaal :	1:8.000	

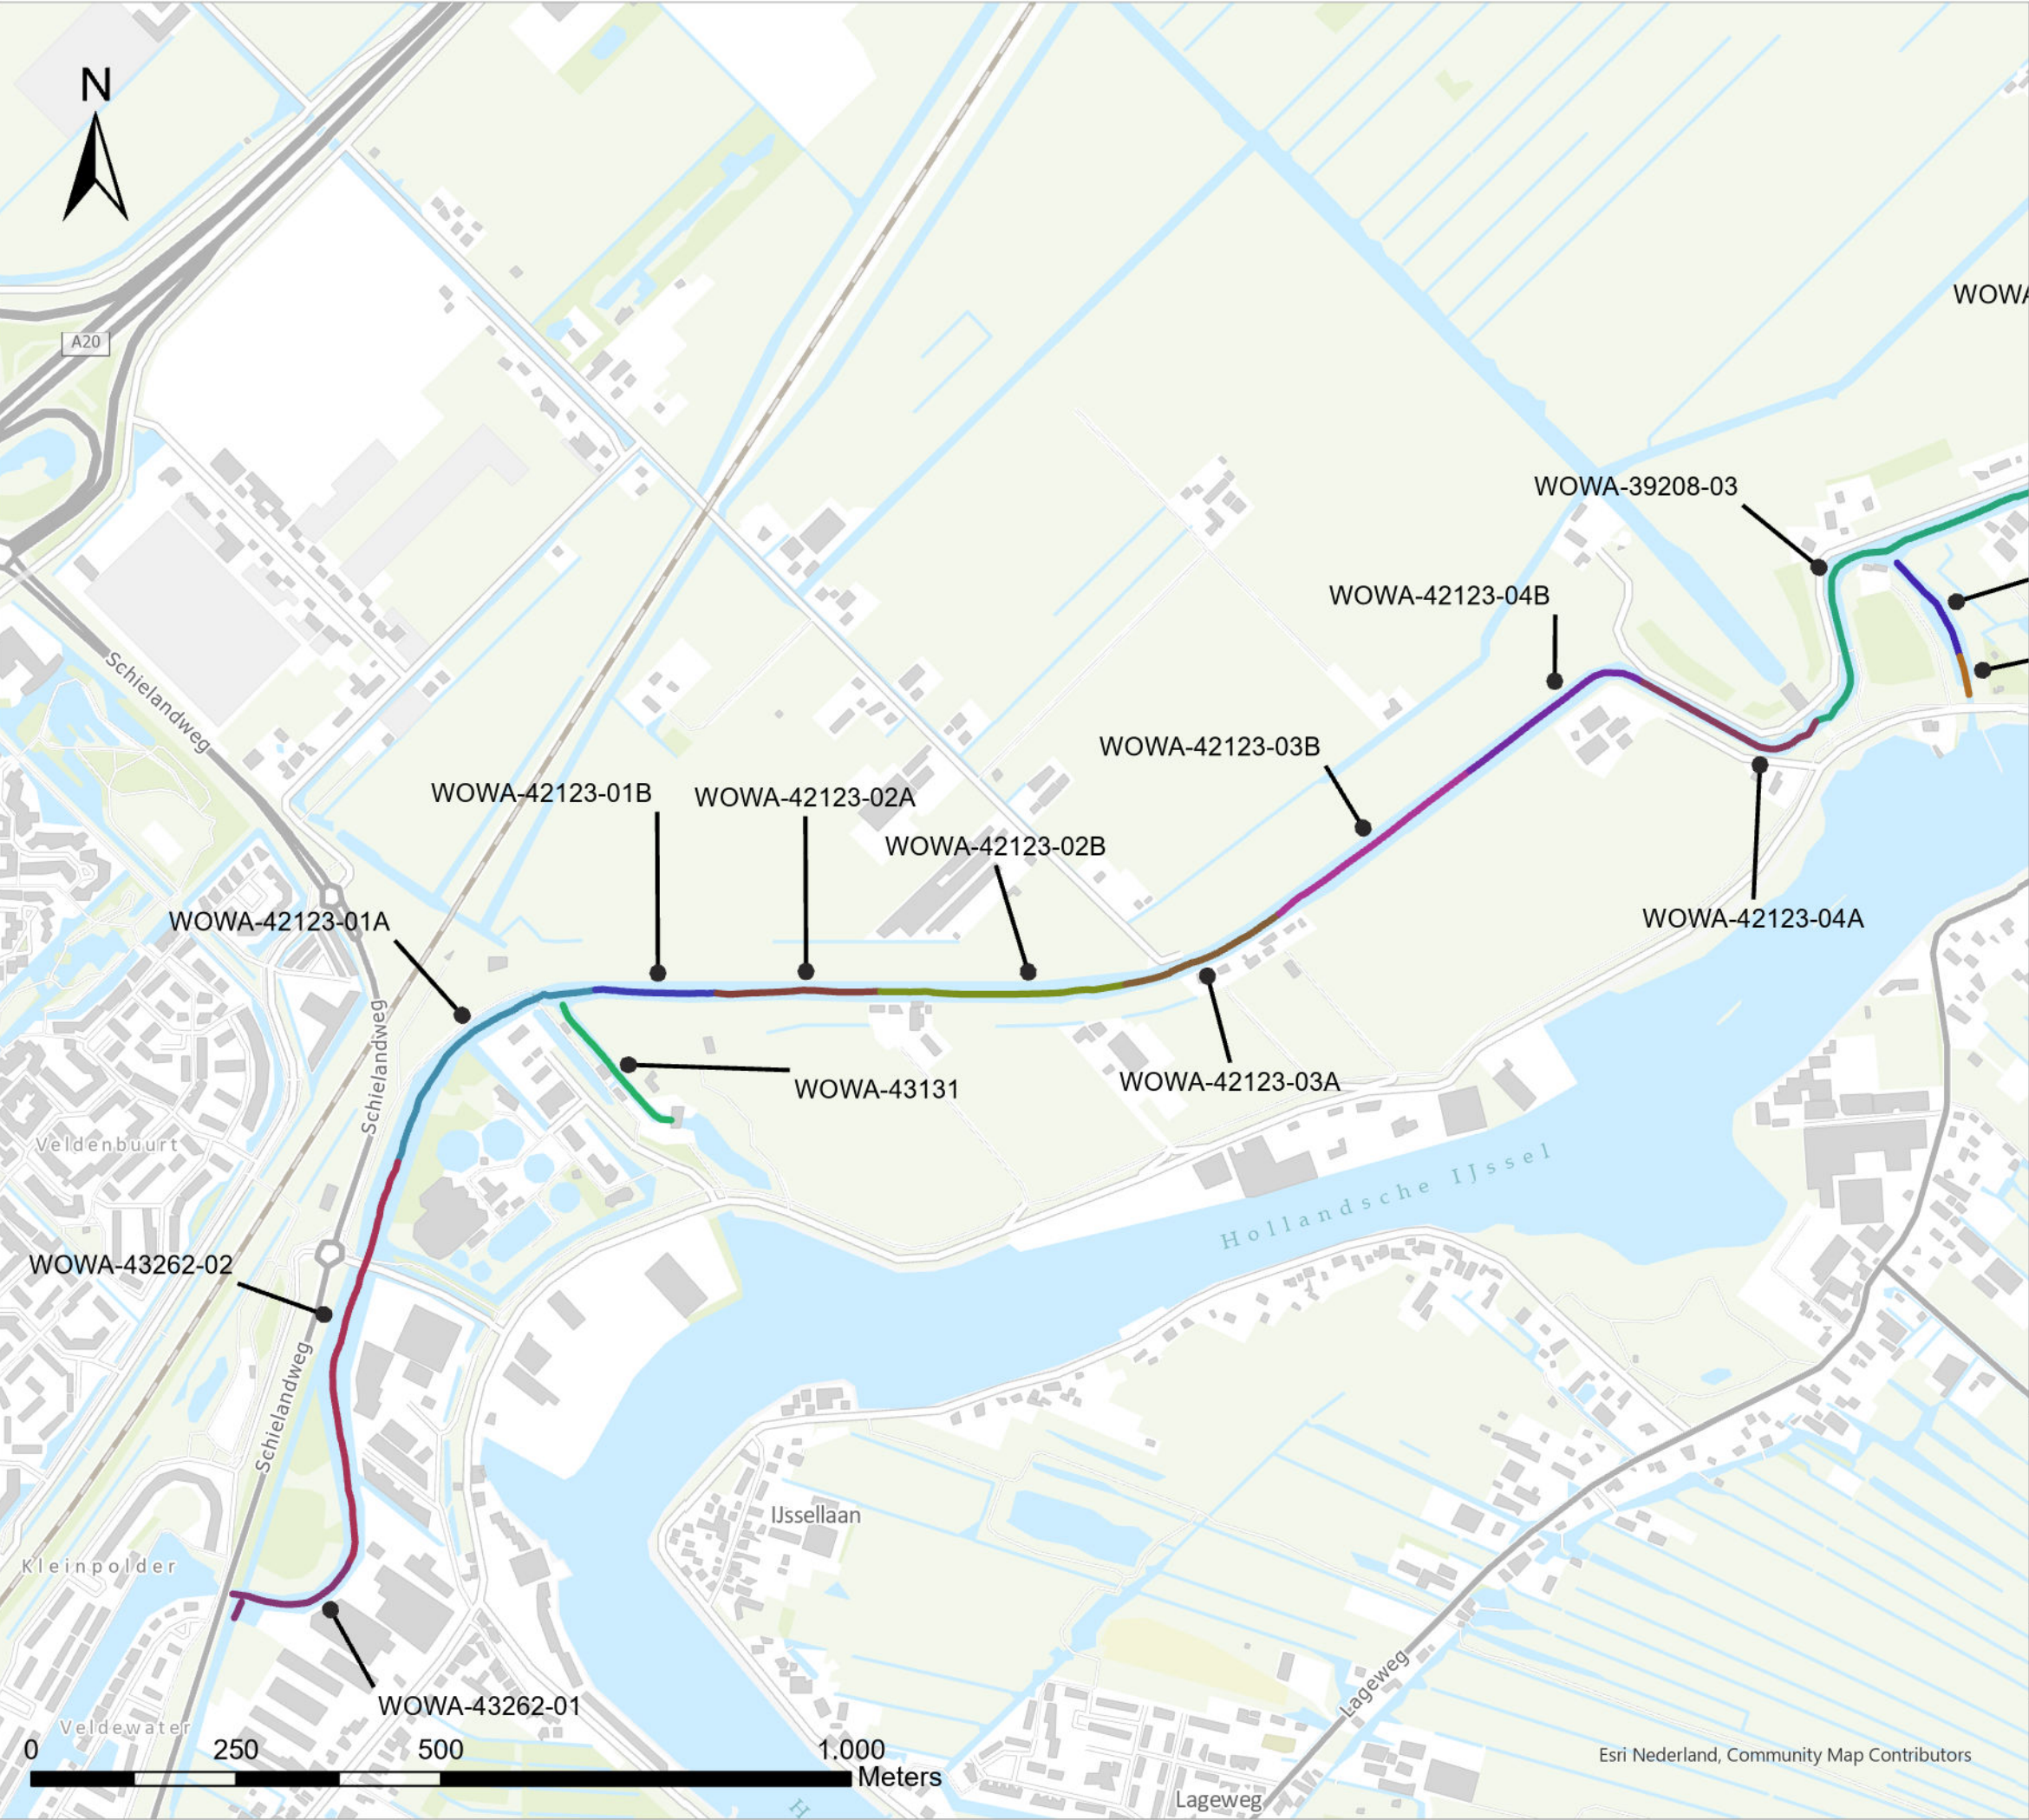



Hoogheemraadschap van
Schieland en de Krimpenerwaard

Maasboulevard 123 - Postbus 4059 - 3006 AB Rotterdam
T. 010 45 37 200 - F. 010 41 30 694 - www.hhsk.nl

Droge voeten en schoon water



Legenda


Monstervak

- WOWA-39208-03
- WOWA-42123-01A
- WOWA-42123-01B
- WOWA-42123-02A
- WOWA-42123-02B
- WOWA-42123-03A
- WOWA-42123-03B
- WOWA-42123-04A
- WOWA-42123-04B
- WOWA-43131
- WOWA-43262-01
- WOWA-43262-02
- WOWA-81947A
- WOWA-81947B

Overzichtstekening natuurvriendelijke oevers

WS-2026-02 - Ringvaart deel 2

Tek. nr. :	T14	3/4
Bestand :	WS-2026-02.aprx	
Datum :	29-9-2025	
Formaat :	A3	
Get. :	D. Bonnes	
Versie :	03	
Status :	Definitief	
Schaal :	1:8.000	

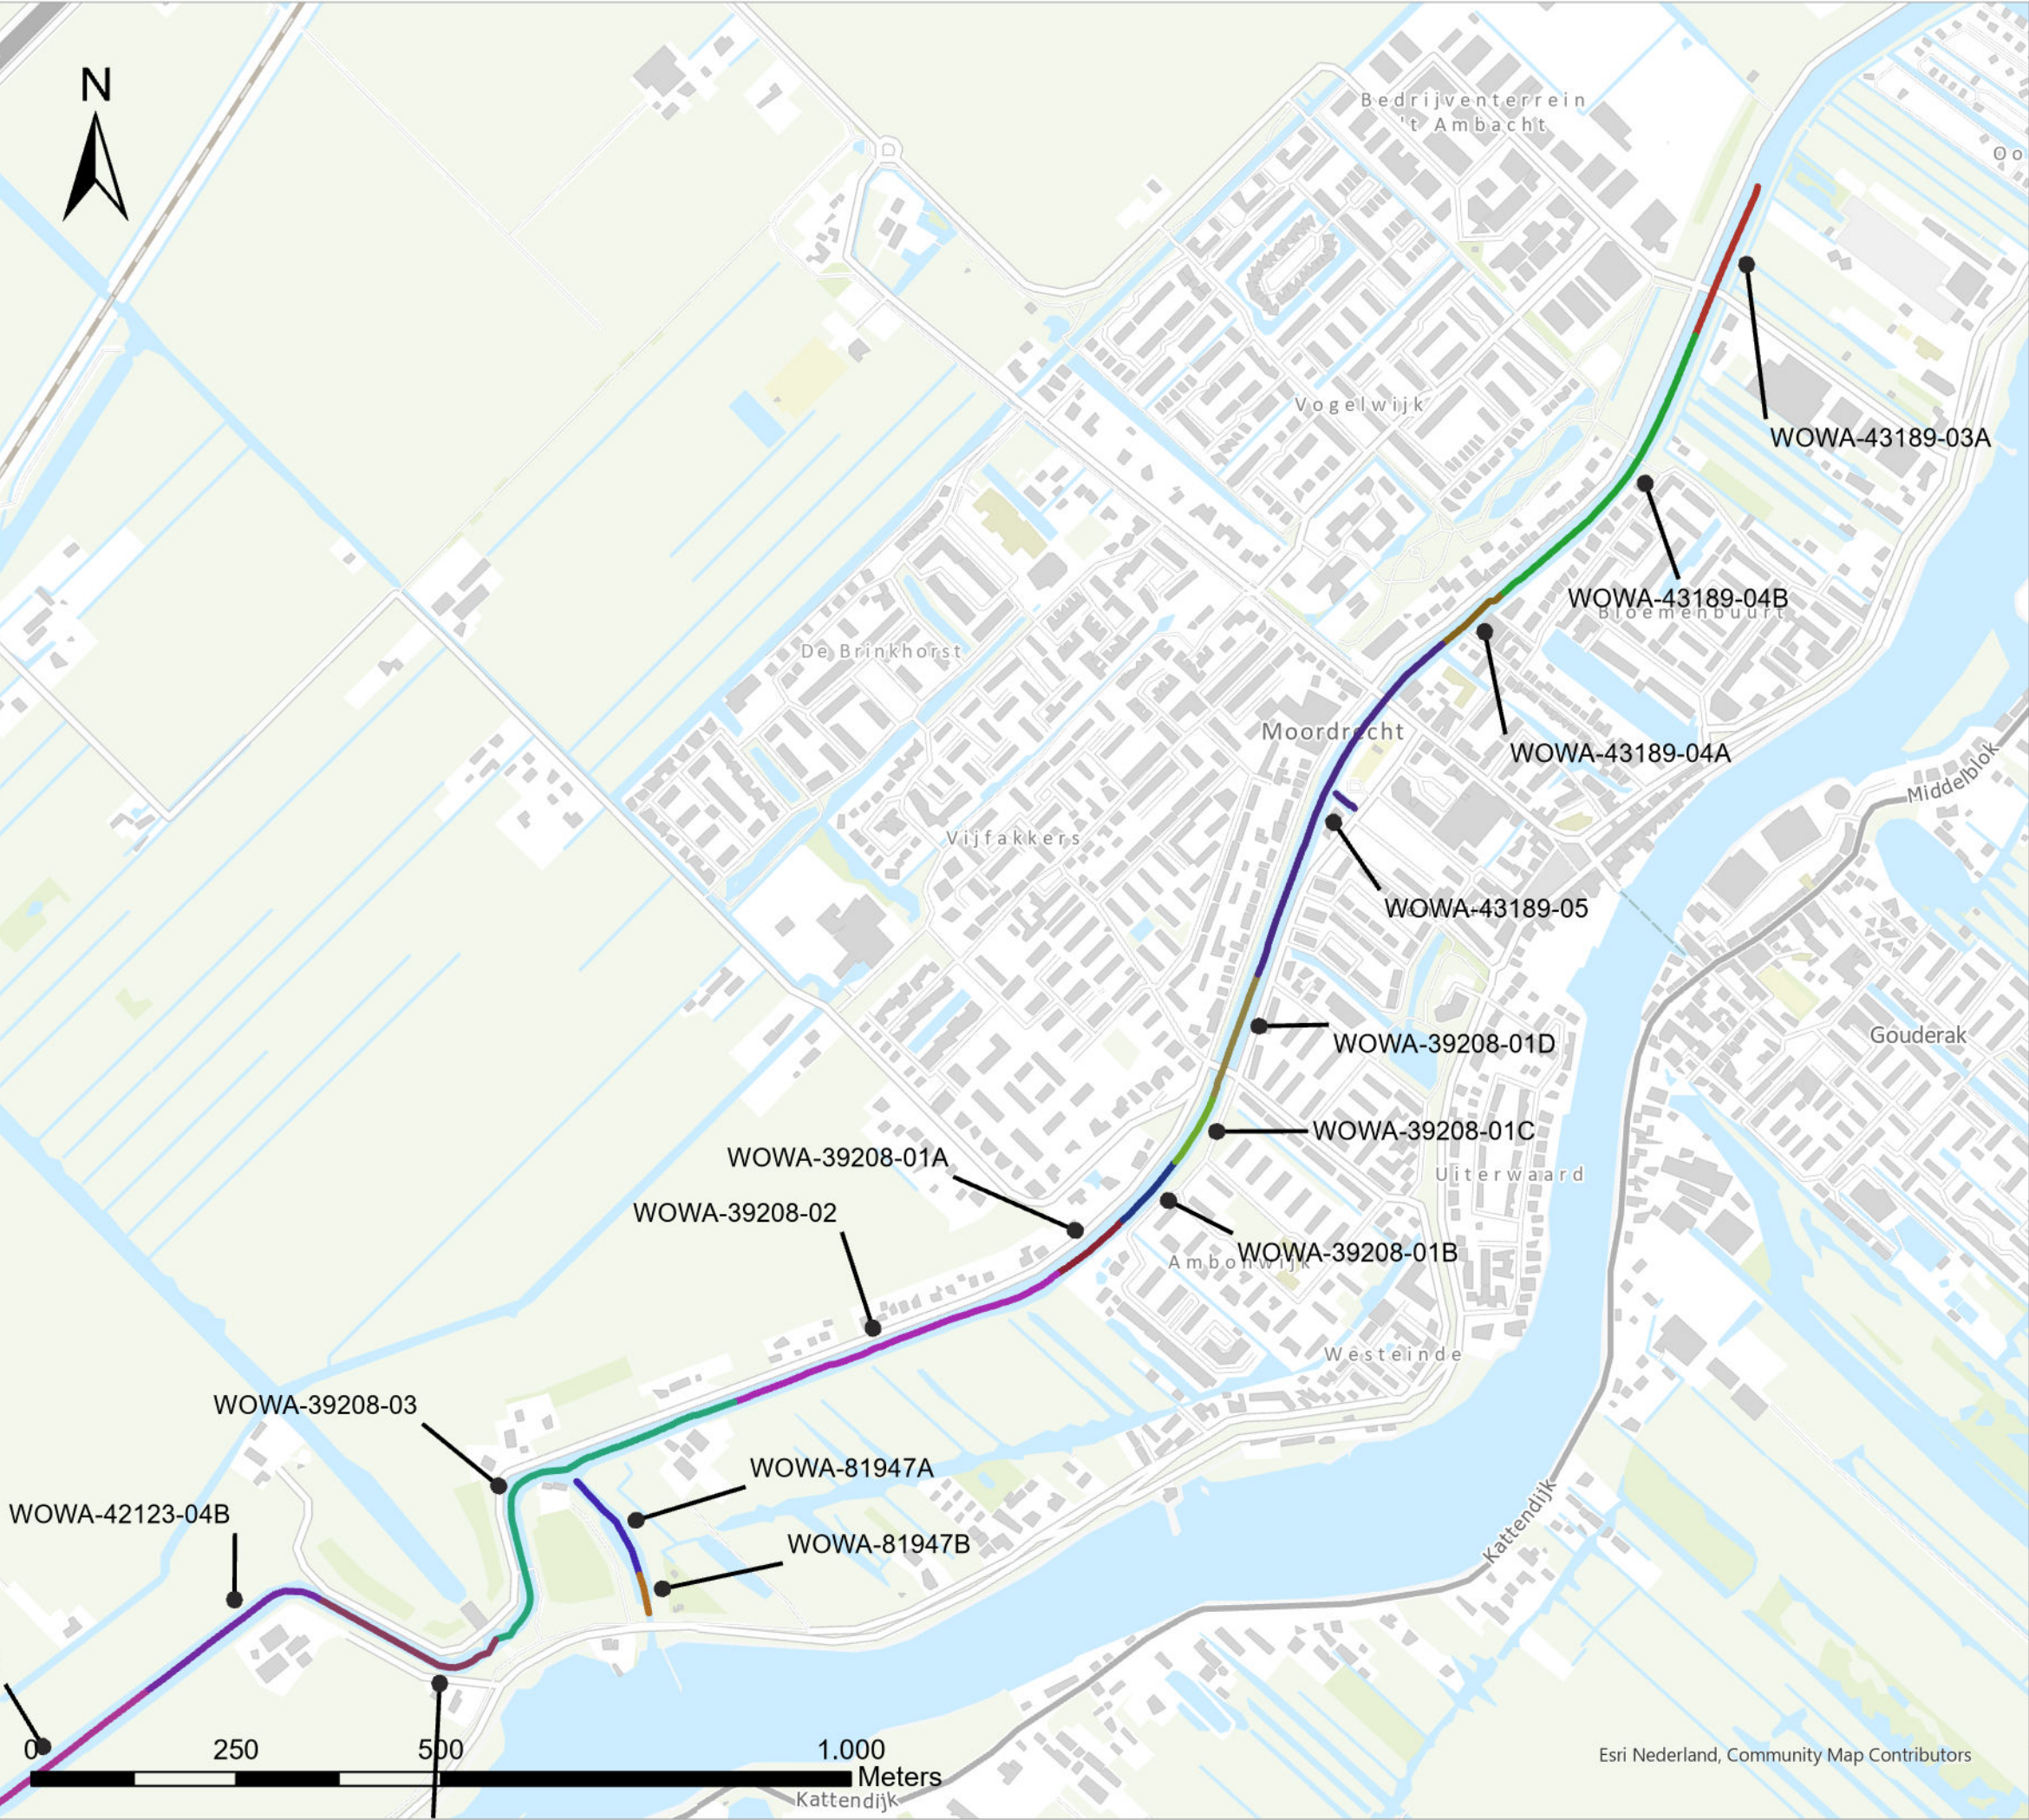

Legenda

Monstervak

WOWA-39208-01A
WOWA-39208-01B
WOWA-39208-01C
WOWA-39208-01D
WOWA-39208-02
WOWA-39208-03
WOWA-42123-03B
WOWA-42123-04A
WOWA-42123-04B
WOWA-43189-03A
WOWA-43189-04A
WOWA-43189-04B
WOWA-43189-05
WOWA-81947A
WOWA-81947B

Overzichtstekening natuurvriendelijke oevers

WS-2026-02 - Ringvaart deel 2

Tek. nr. :	T14	4/4
Bestand :	WS-2026-02.aprx	
Datum :	29-9-2025	
Formaat :	A3	
Get. :	D. Bonnes	
Versie :	03	
Status :	Definitief	
Schaal :	1:8.000	