



Straaf nivo


① As B/C-3/4

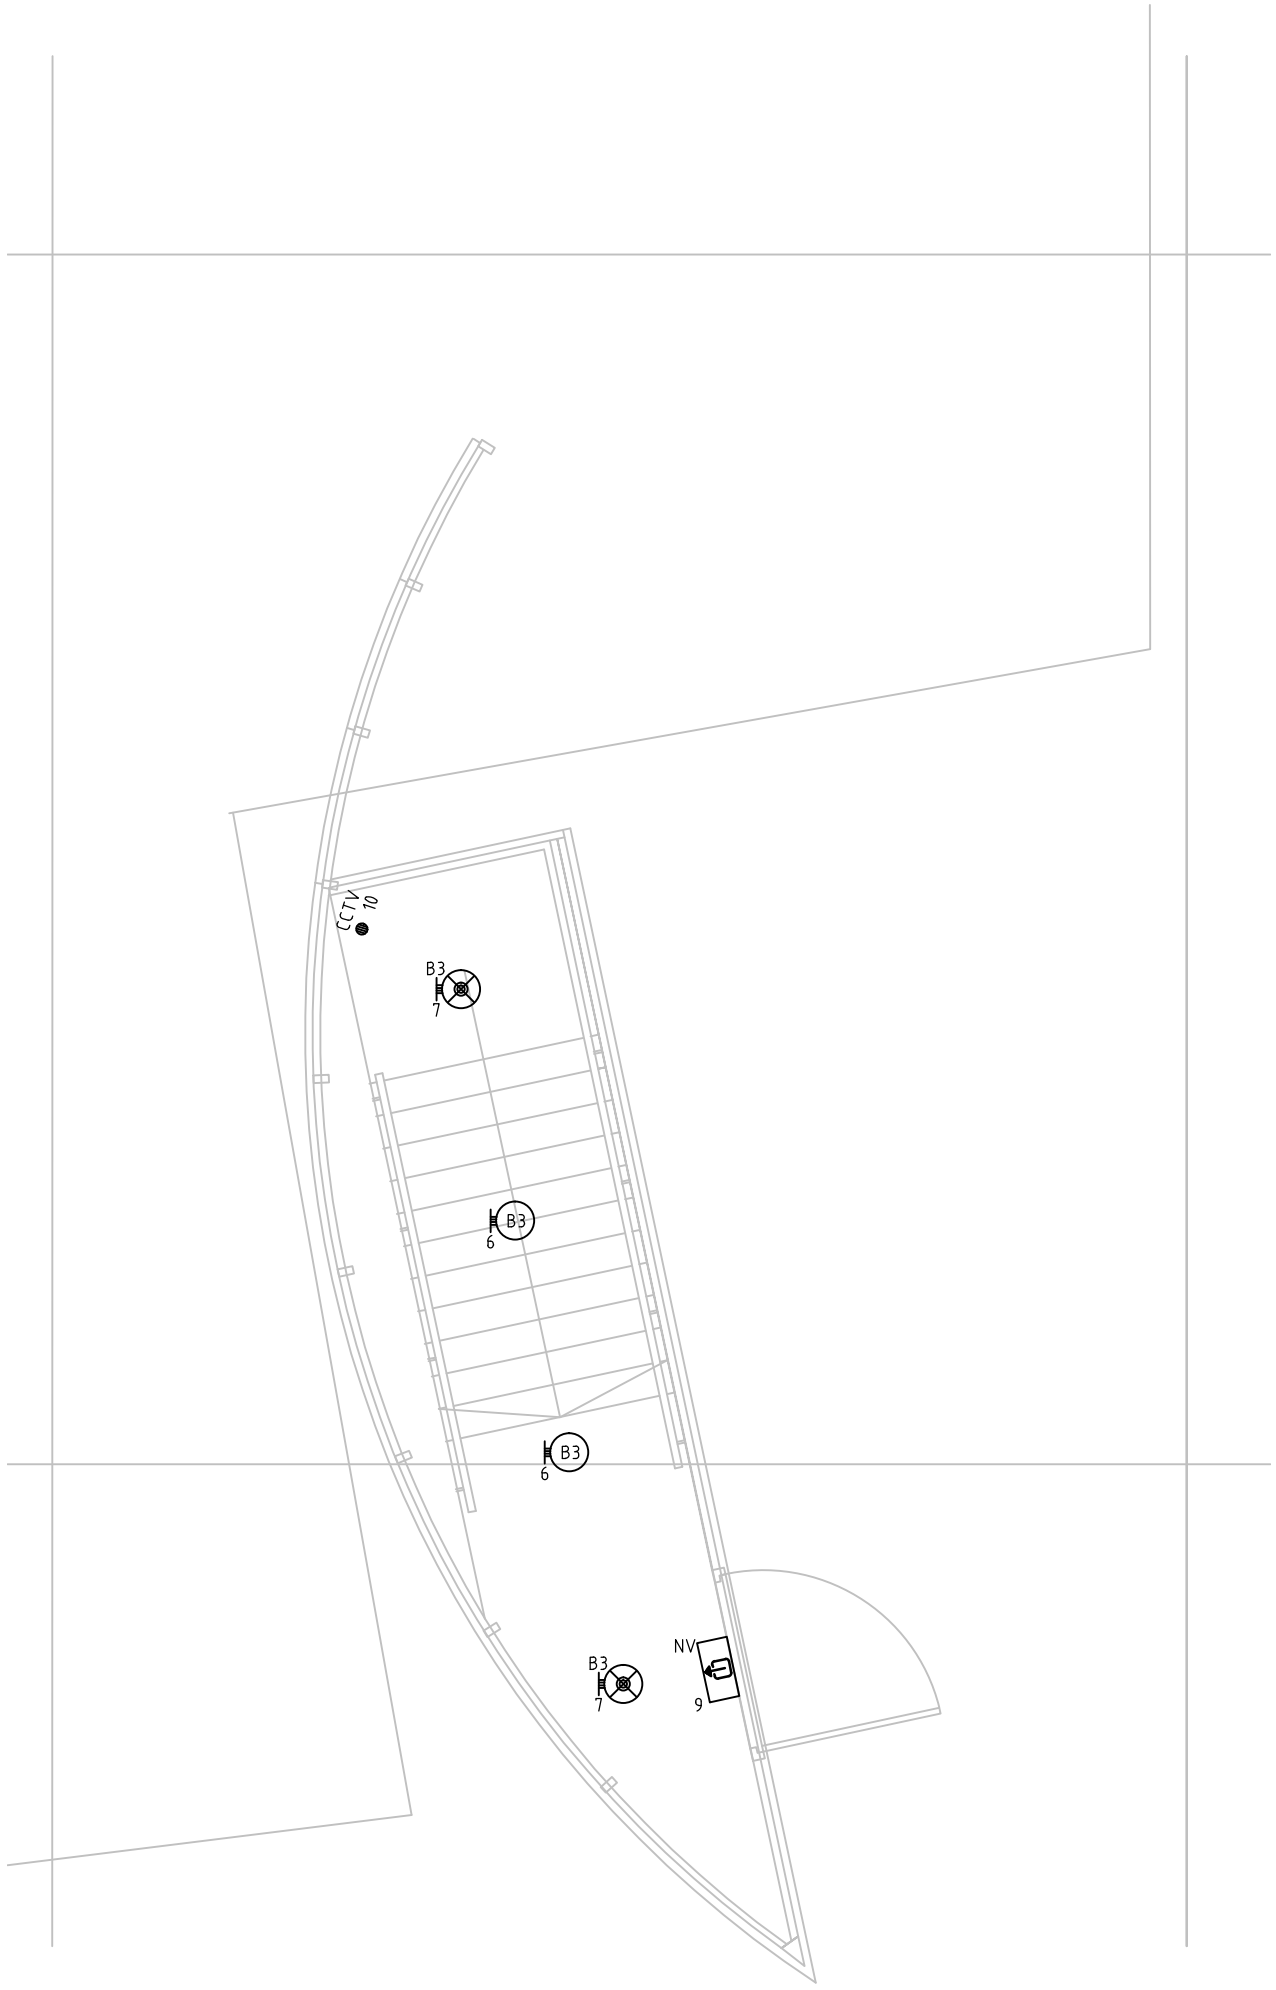



② As B/C-16/17

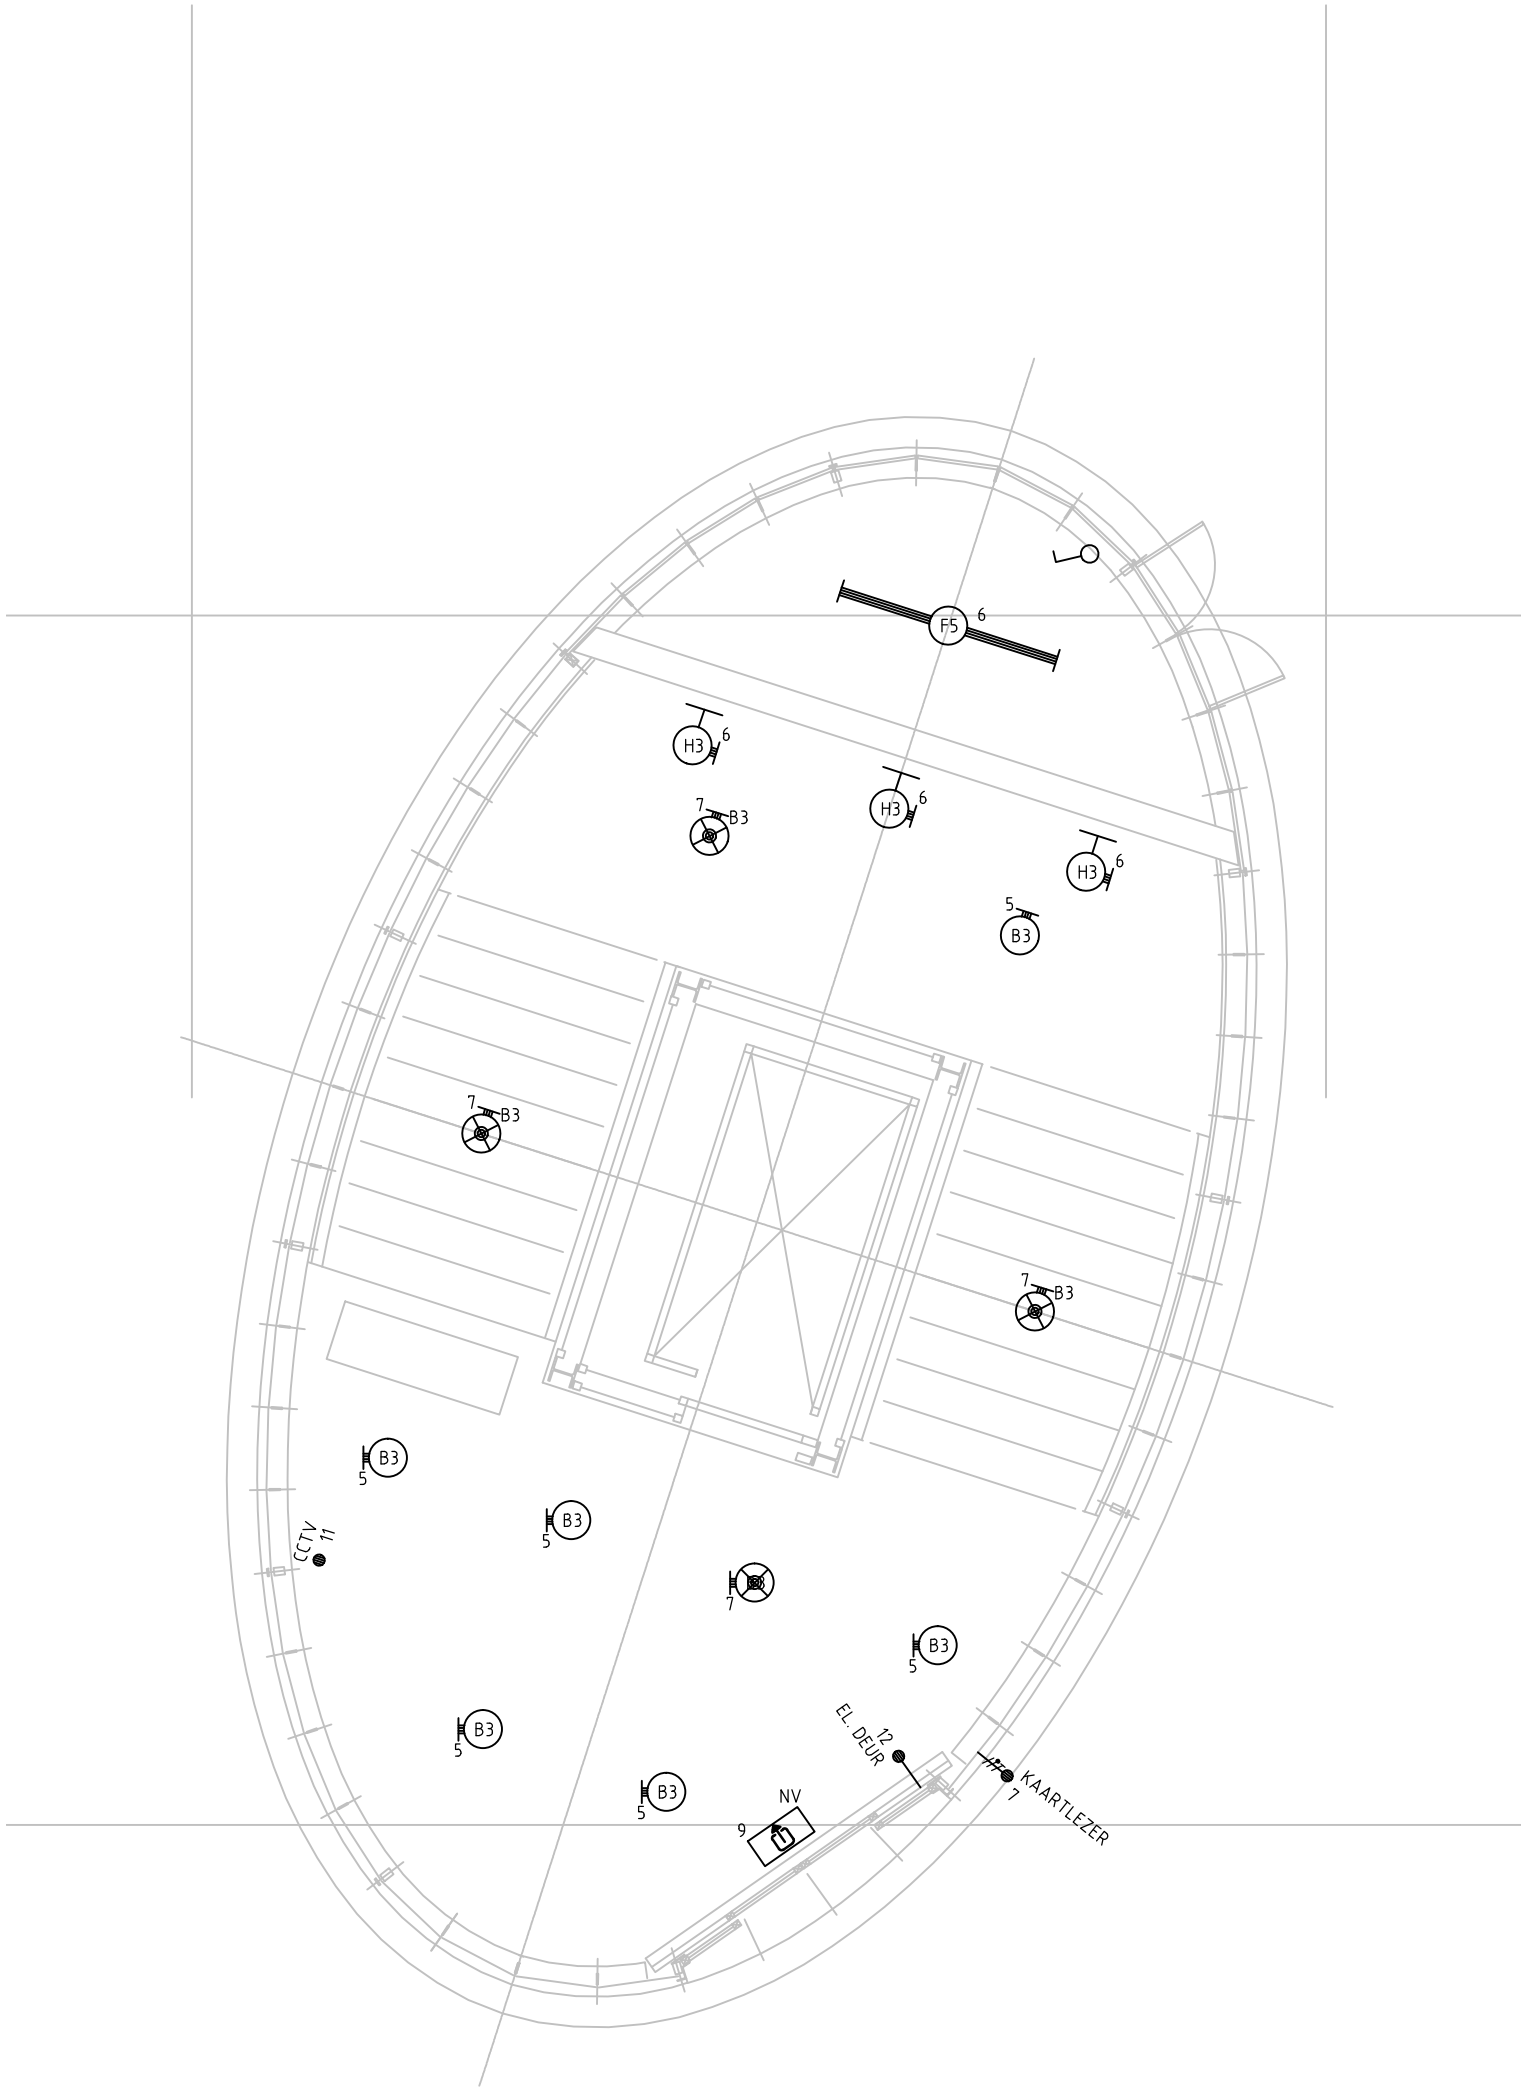

③ As H/J-29/30

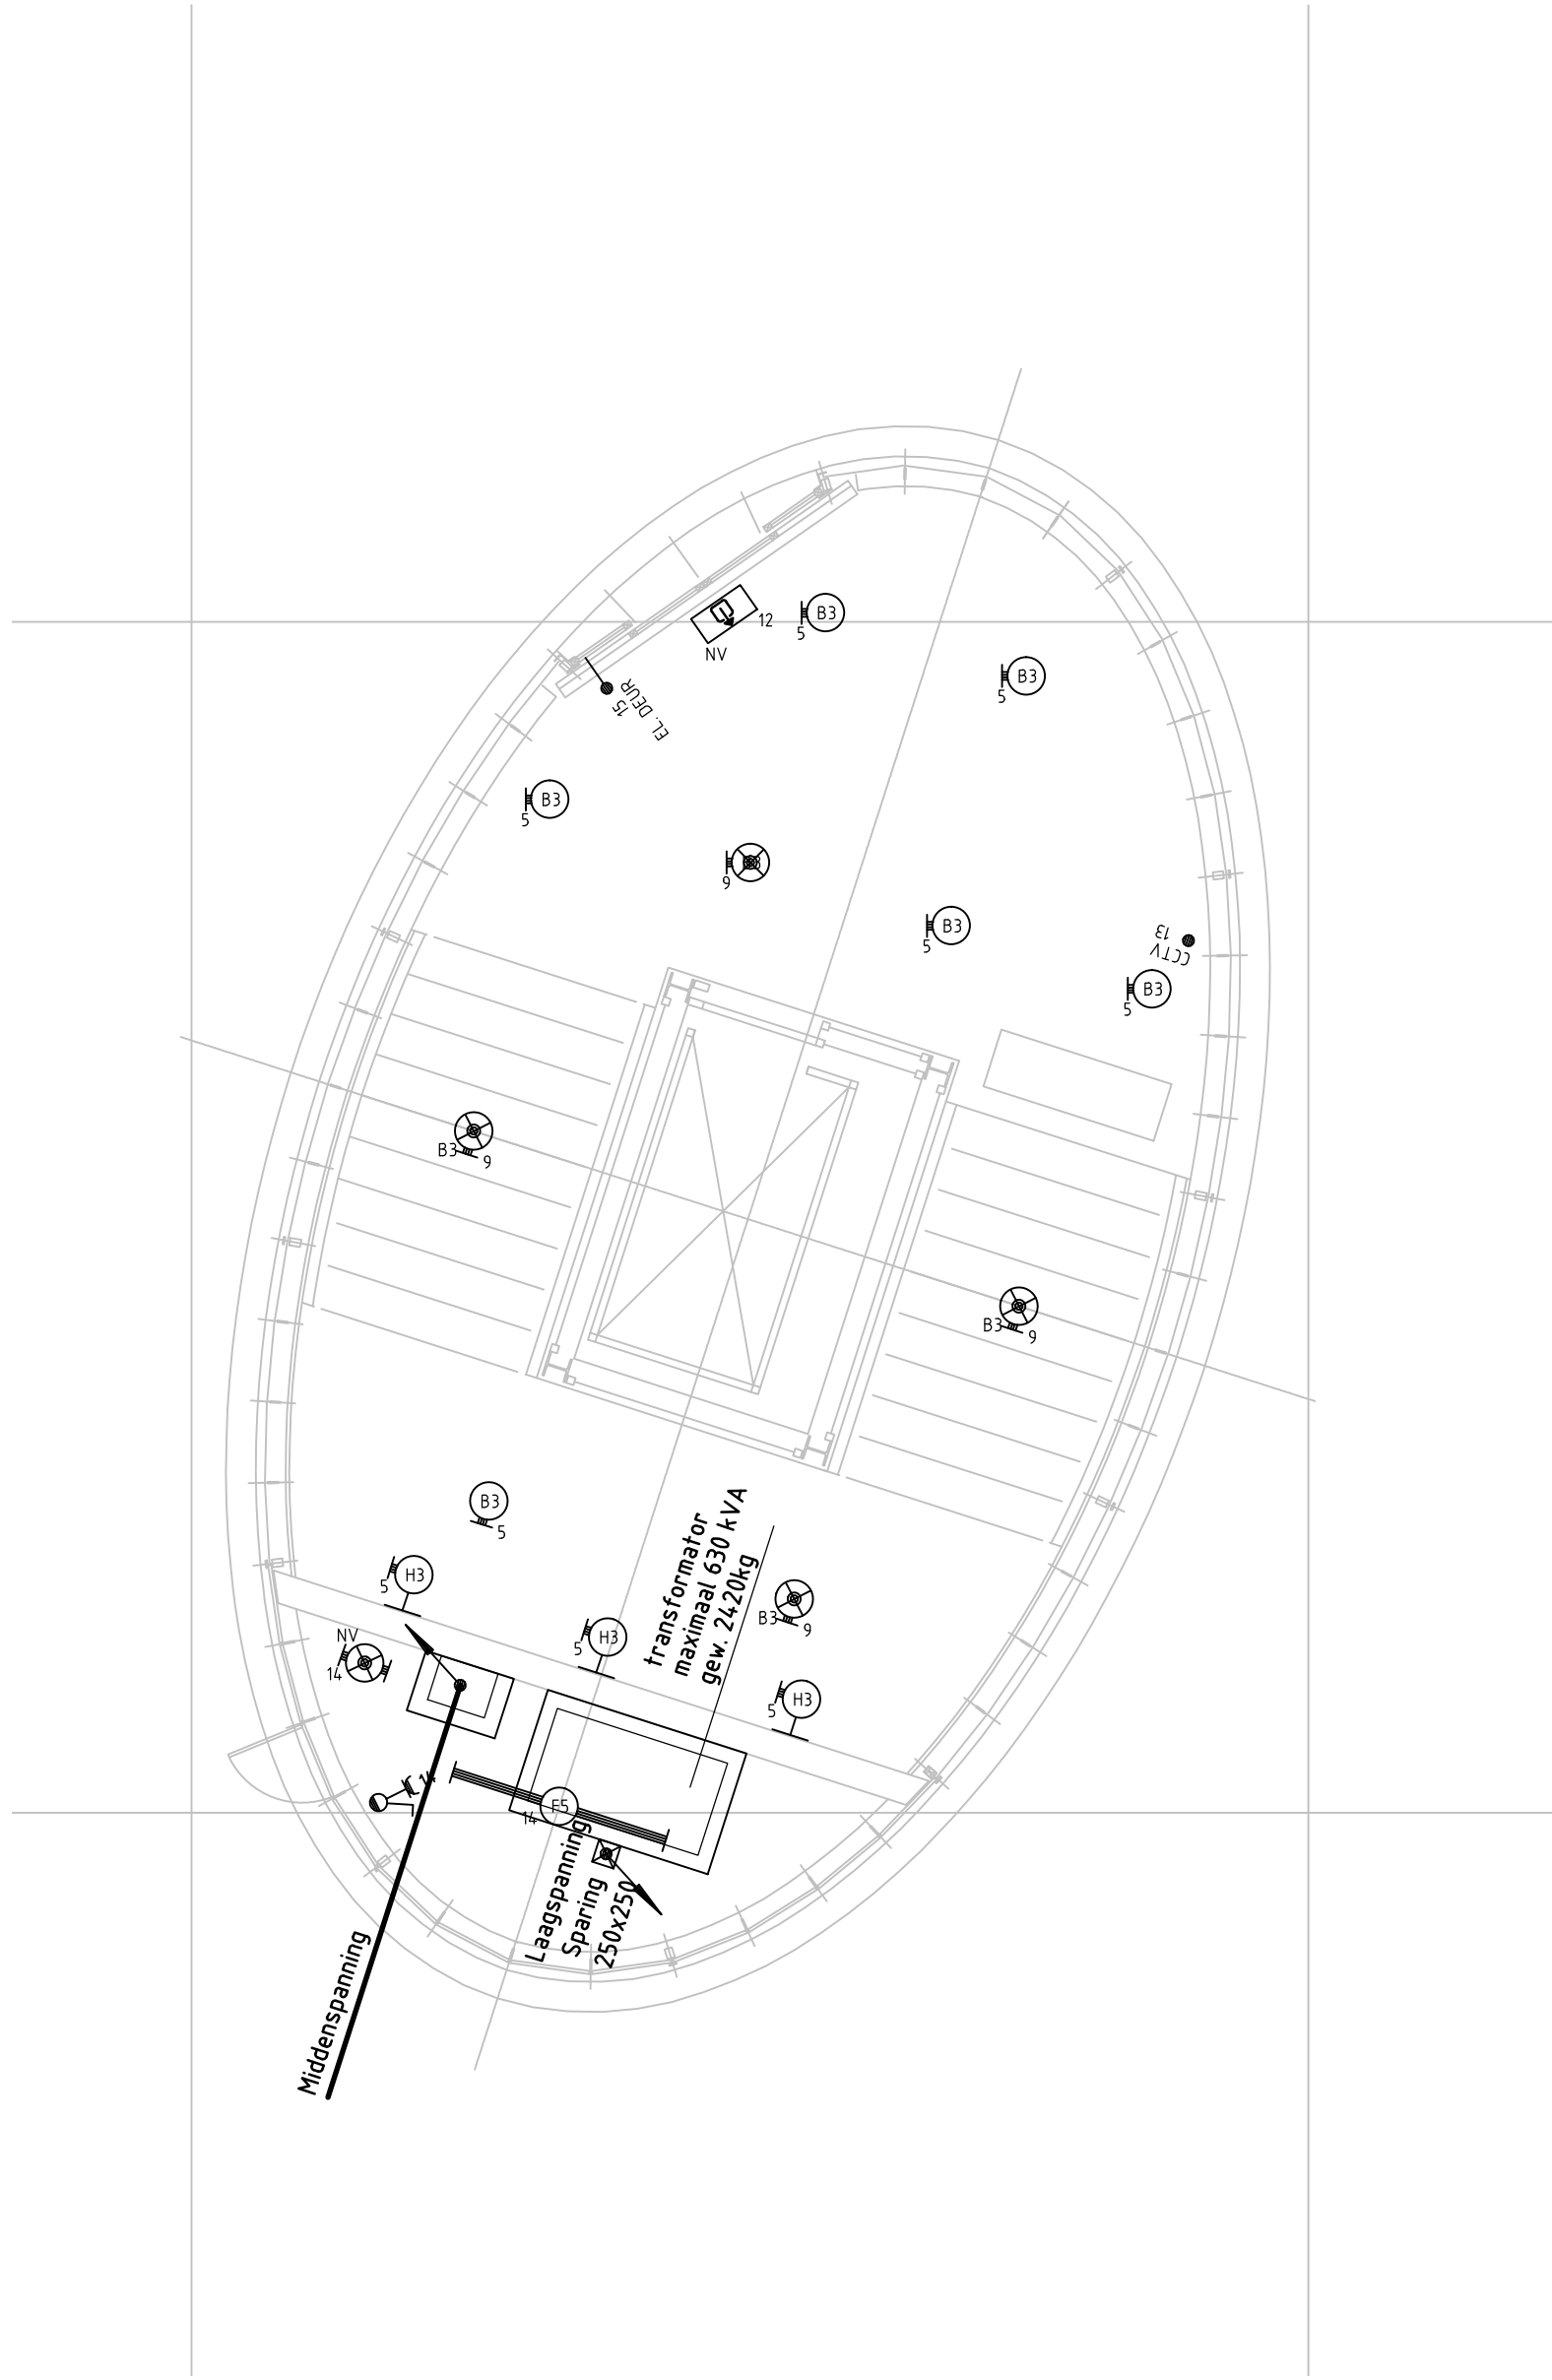


④ As H/J-42/43

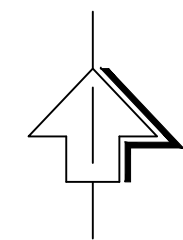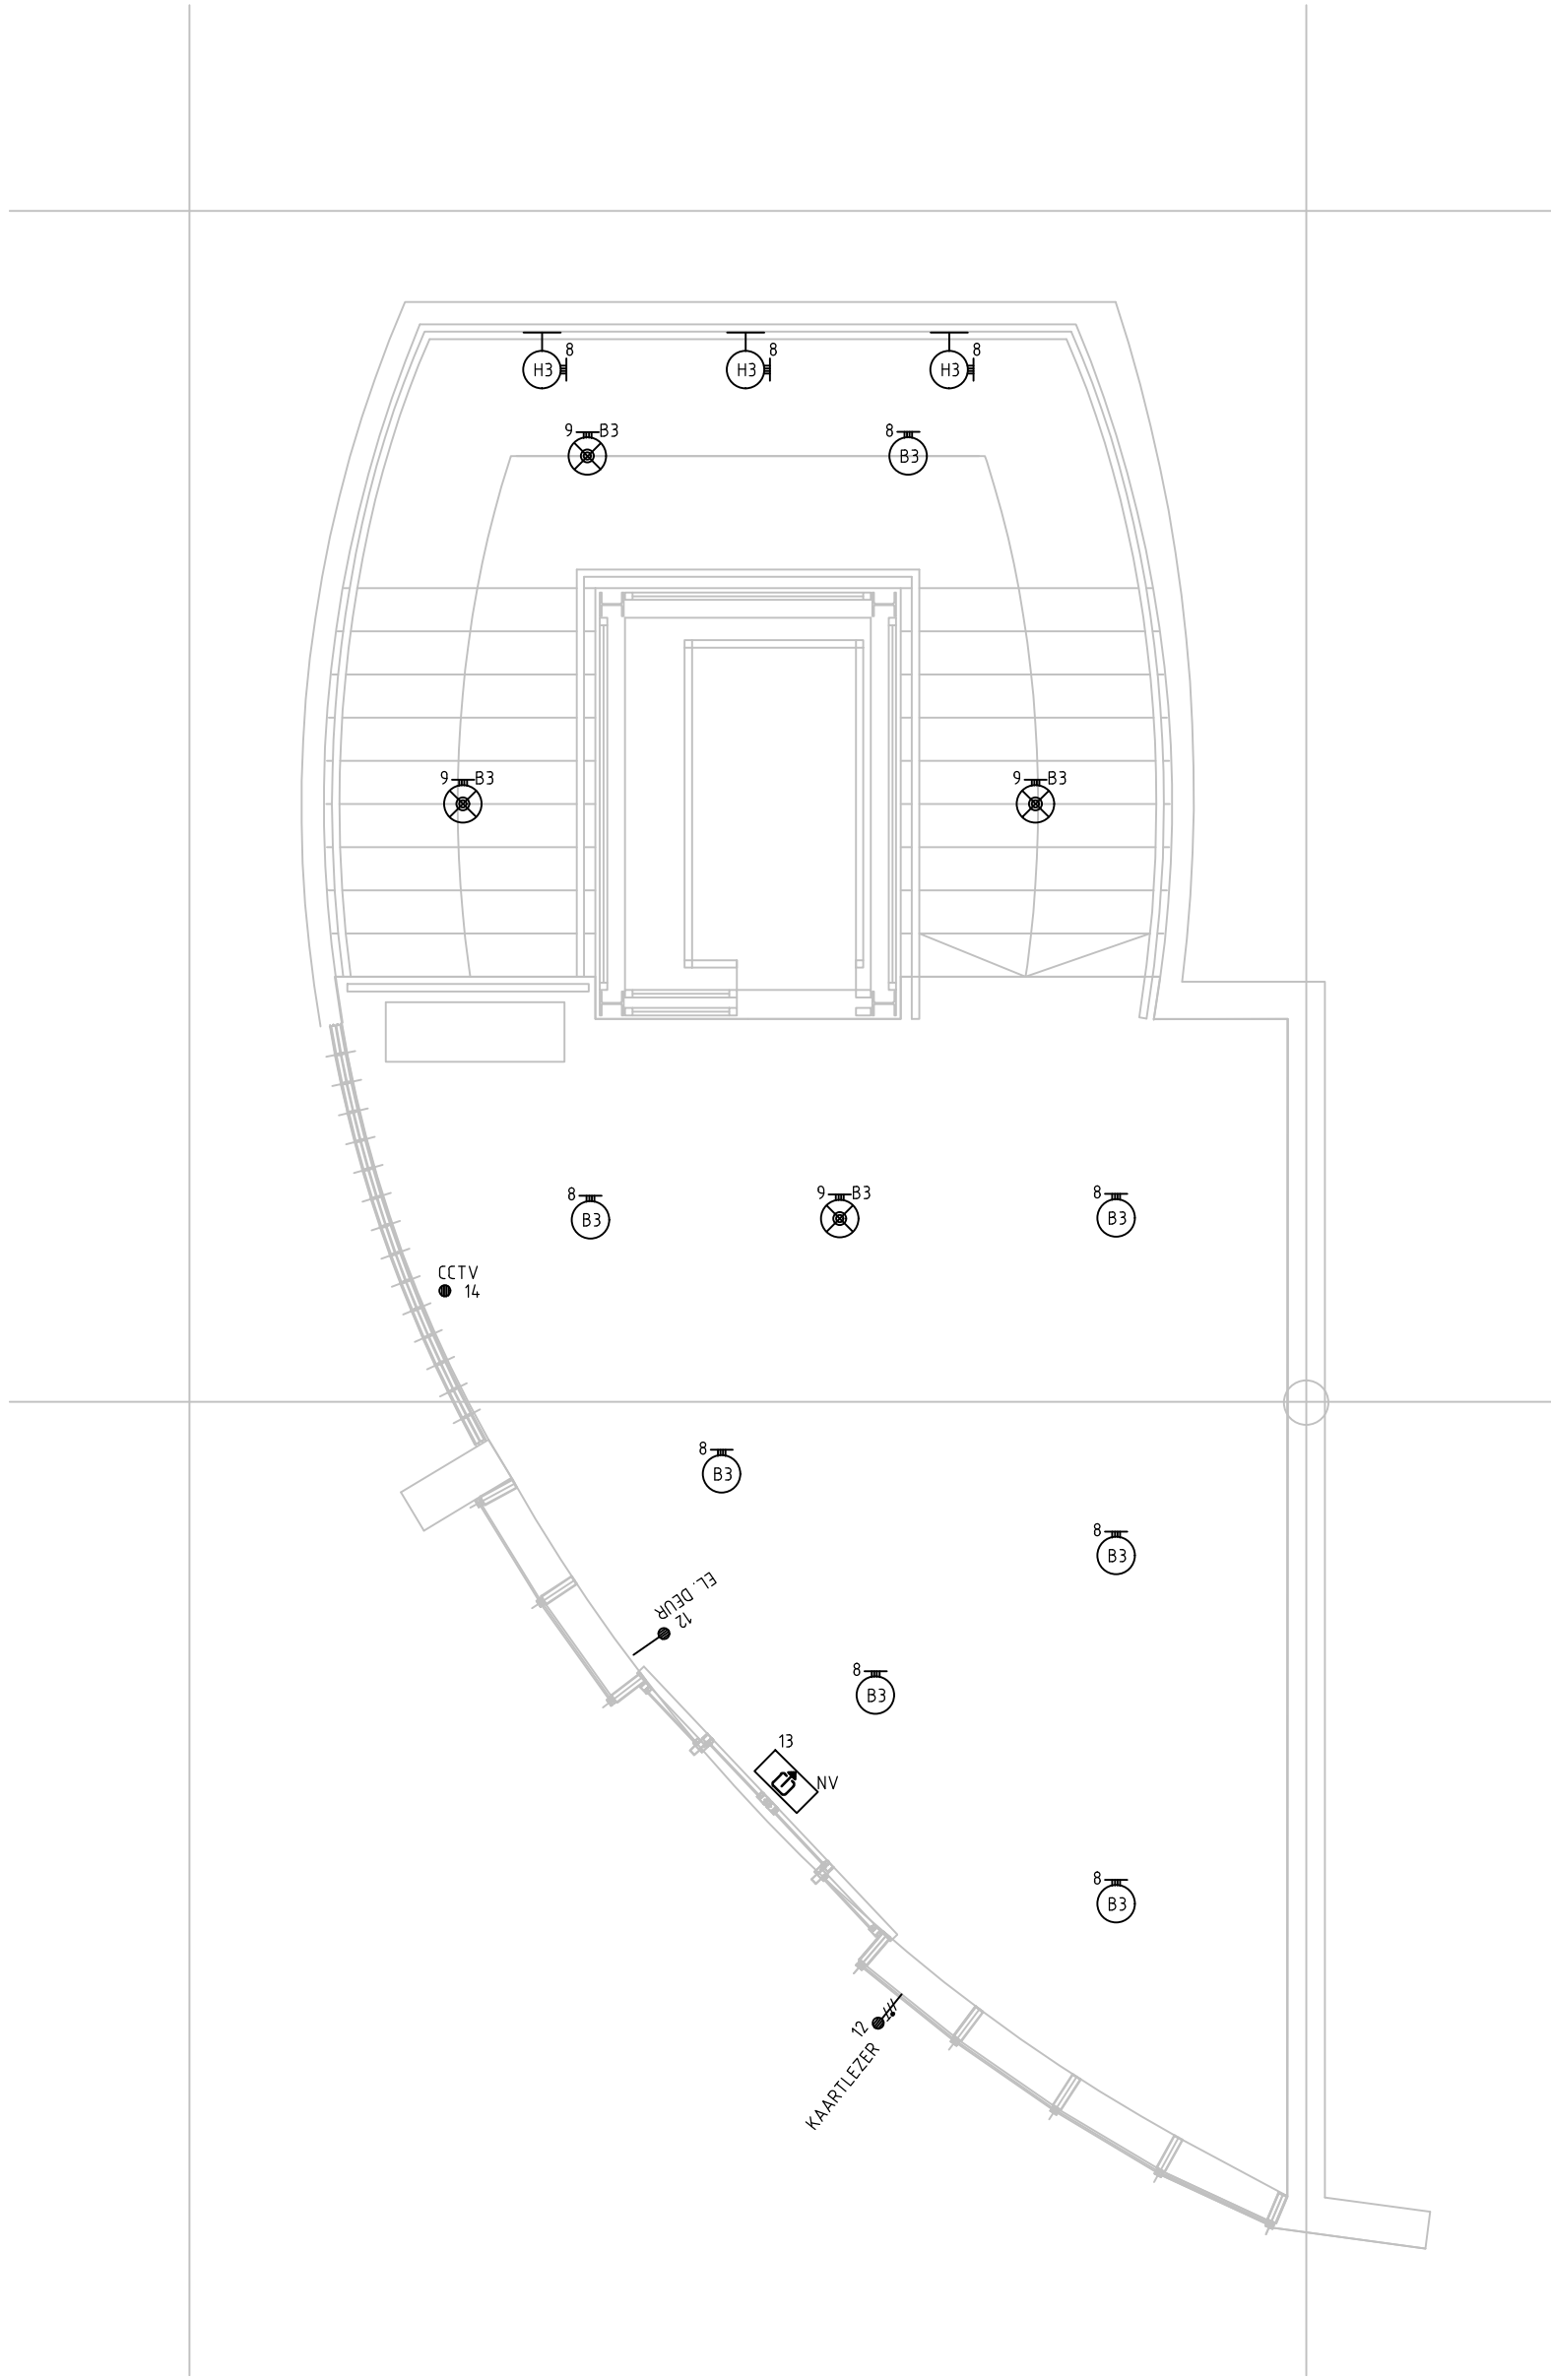


Parkeer nivo


① As B/C-3/4

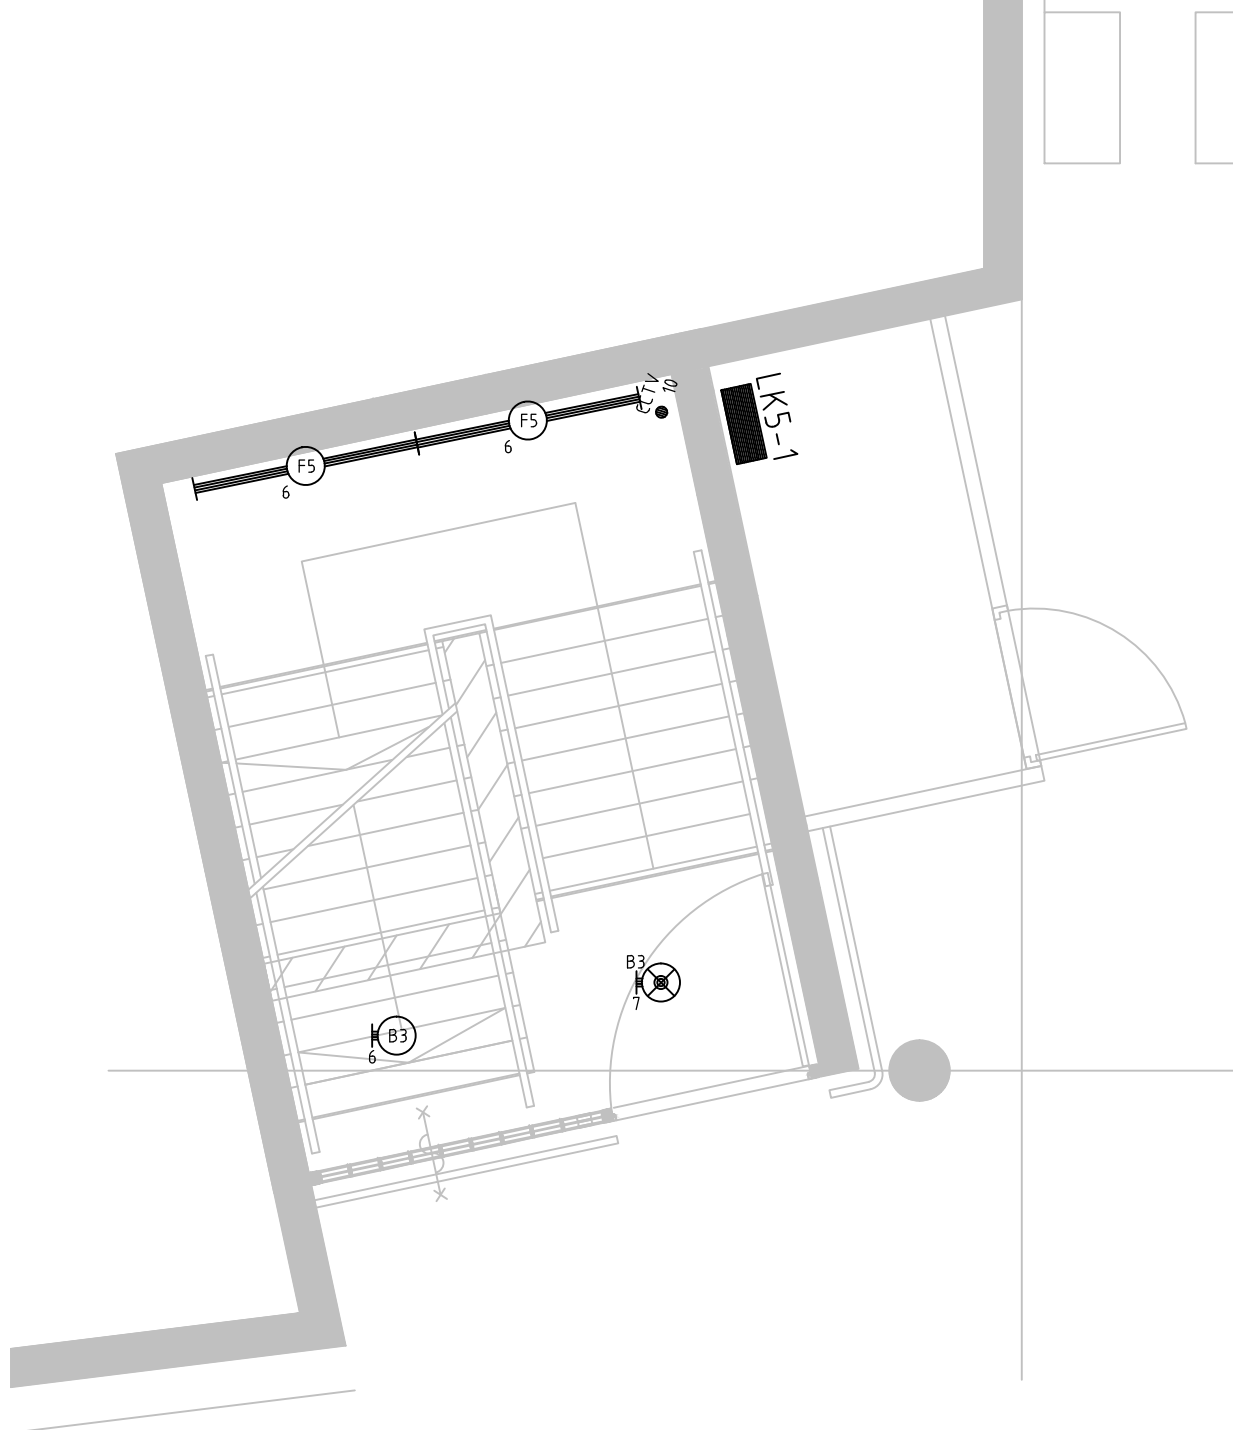




② As B/C-16/17

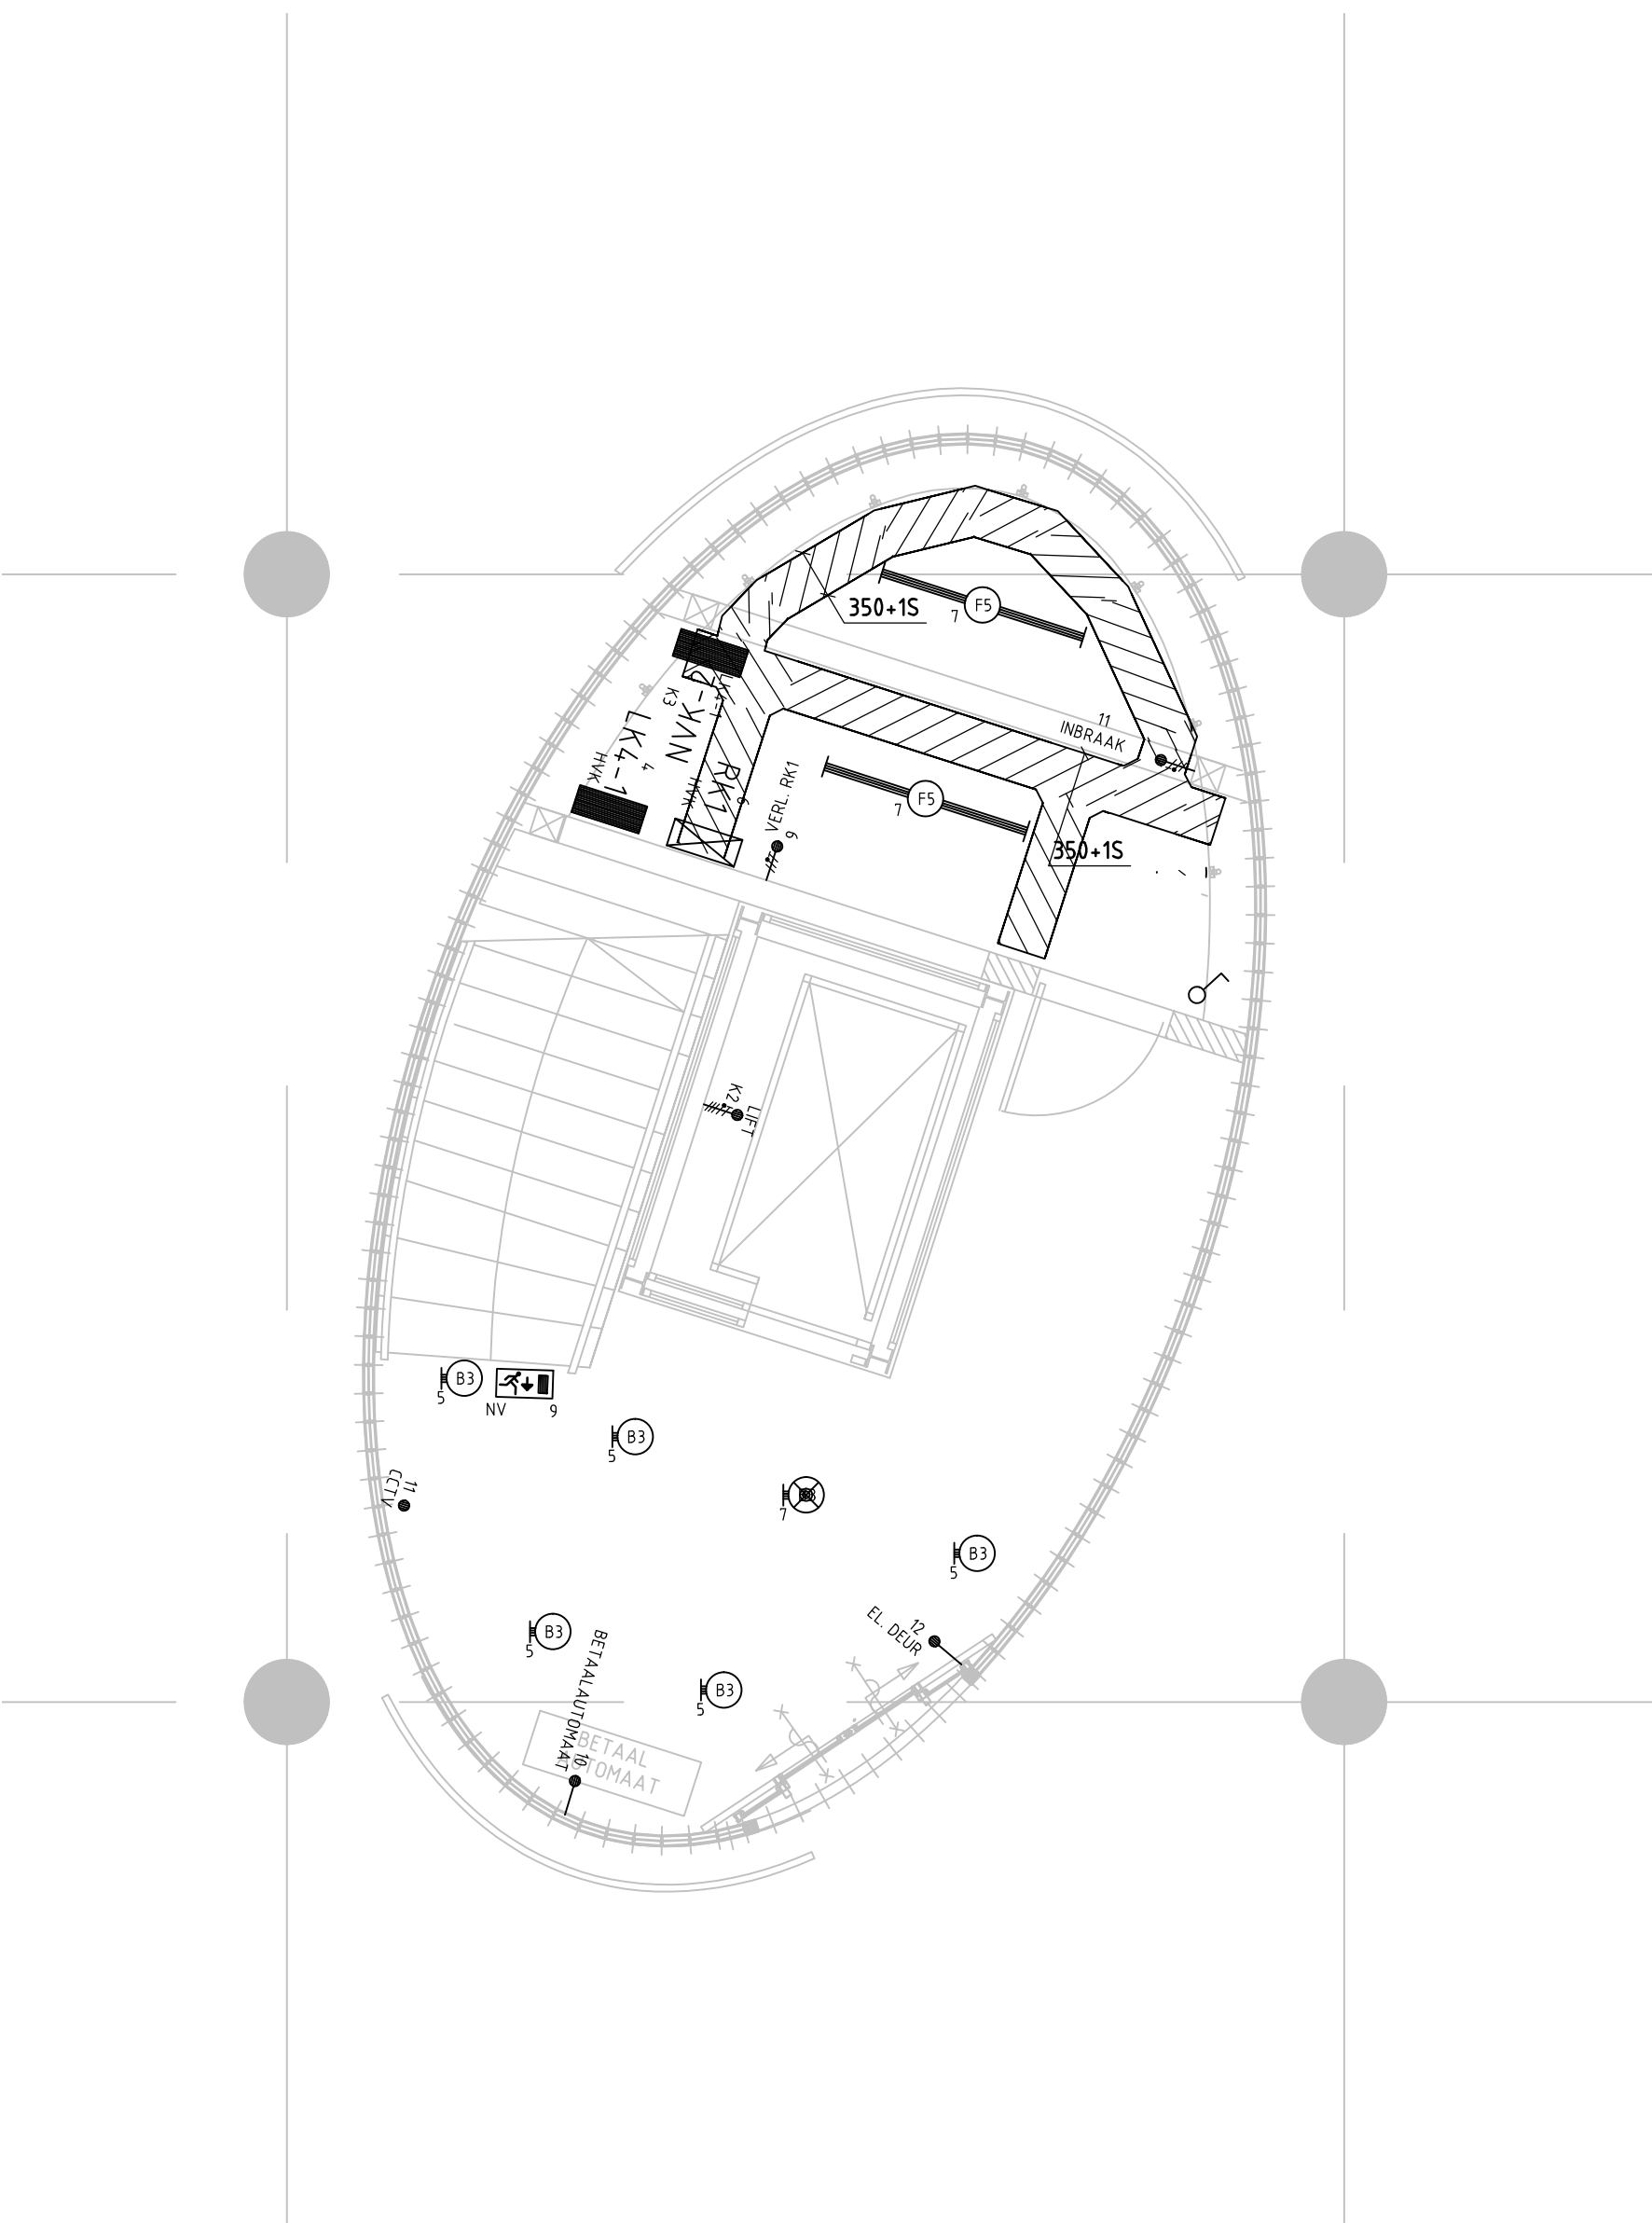


③ As H/J-29/30

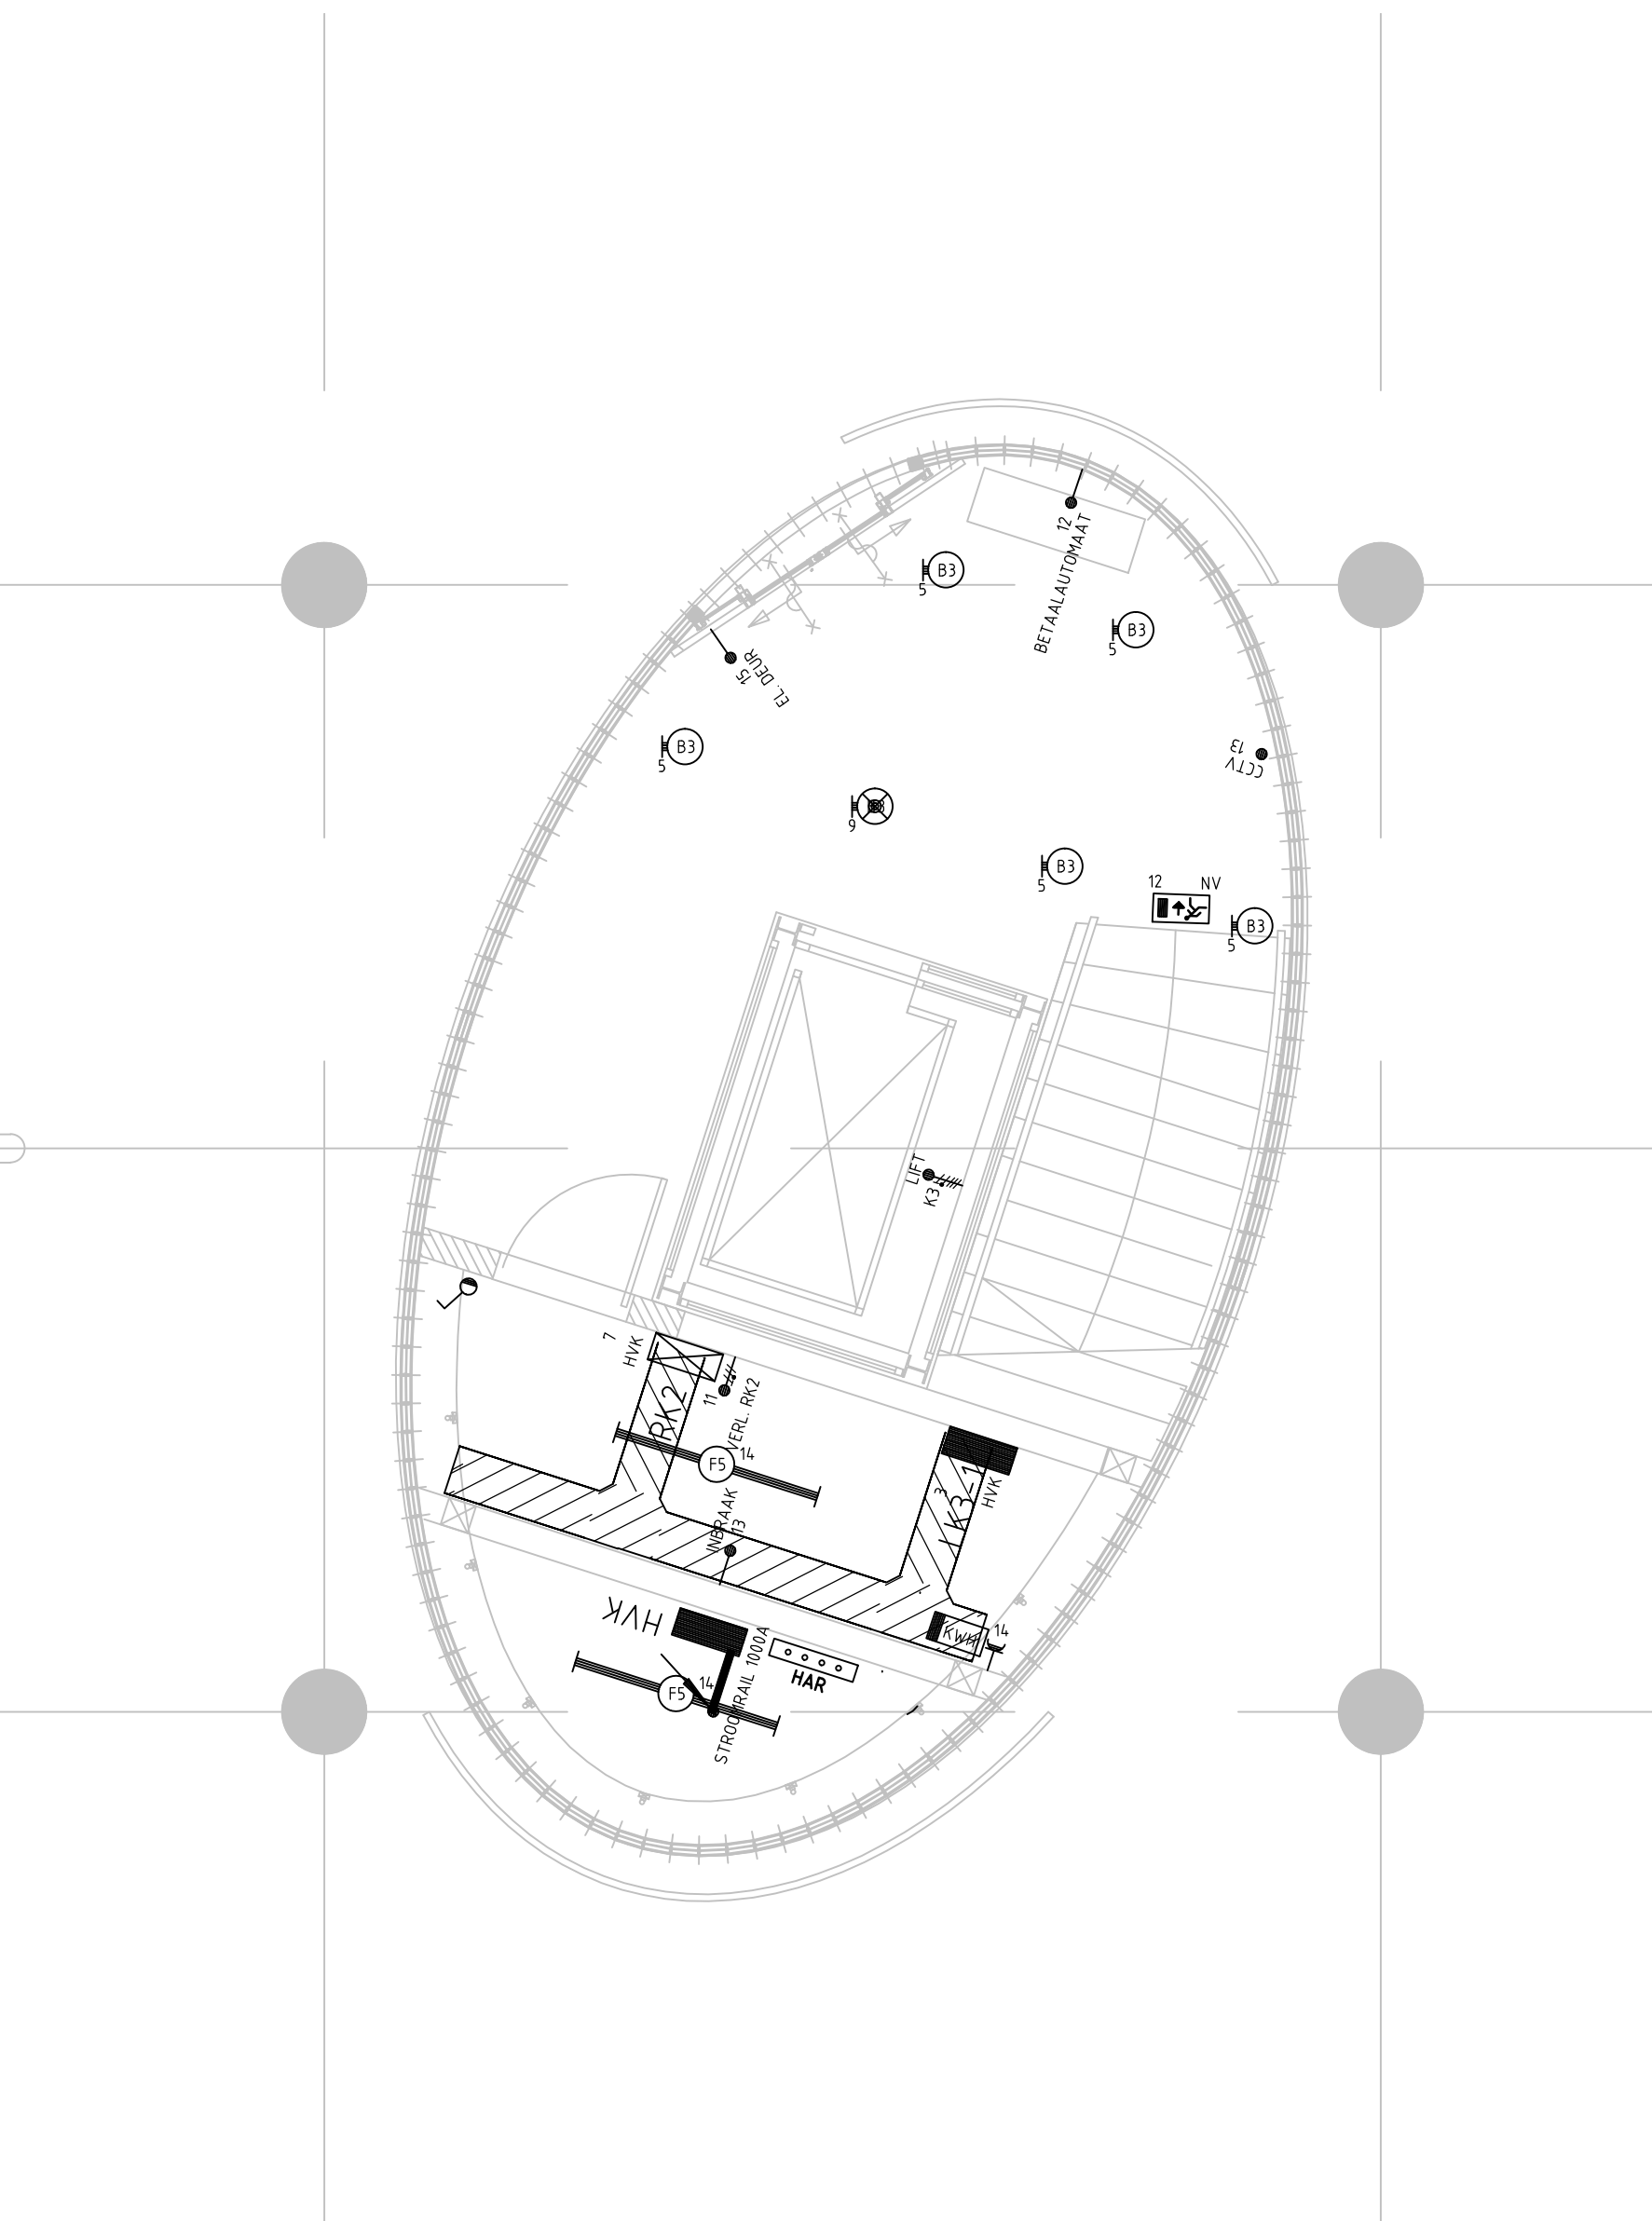

④ As H/J-42/43

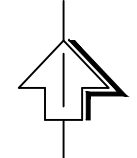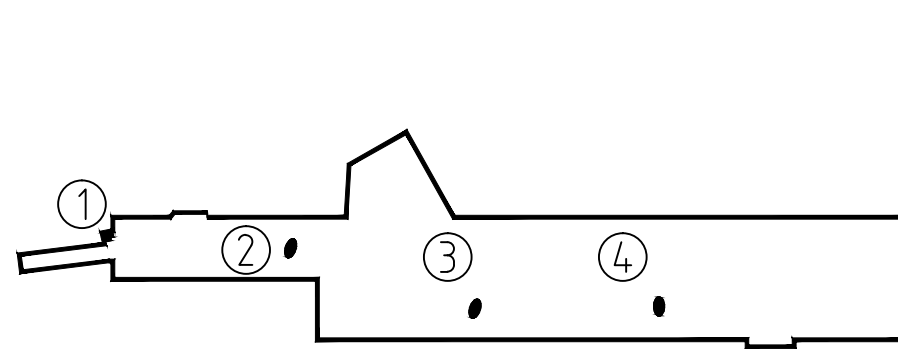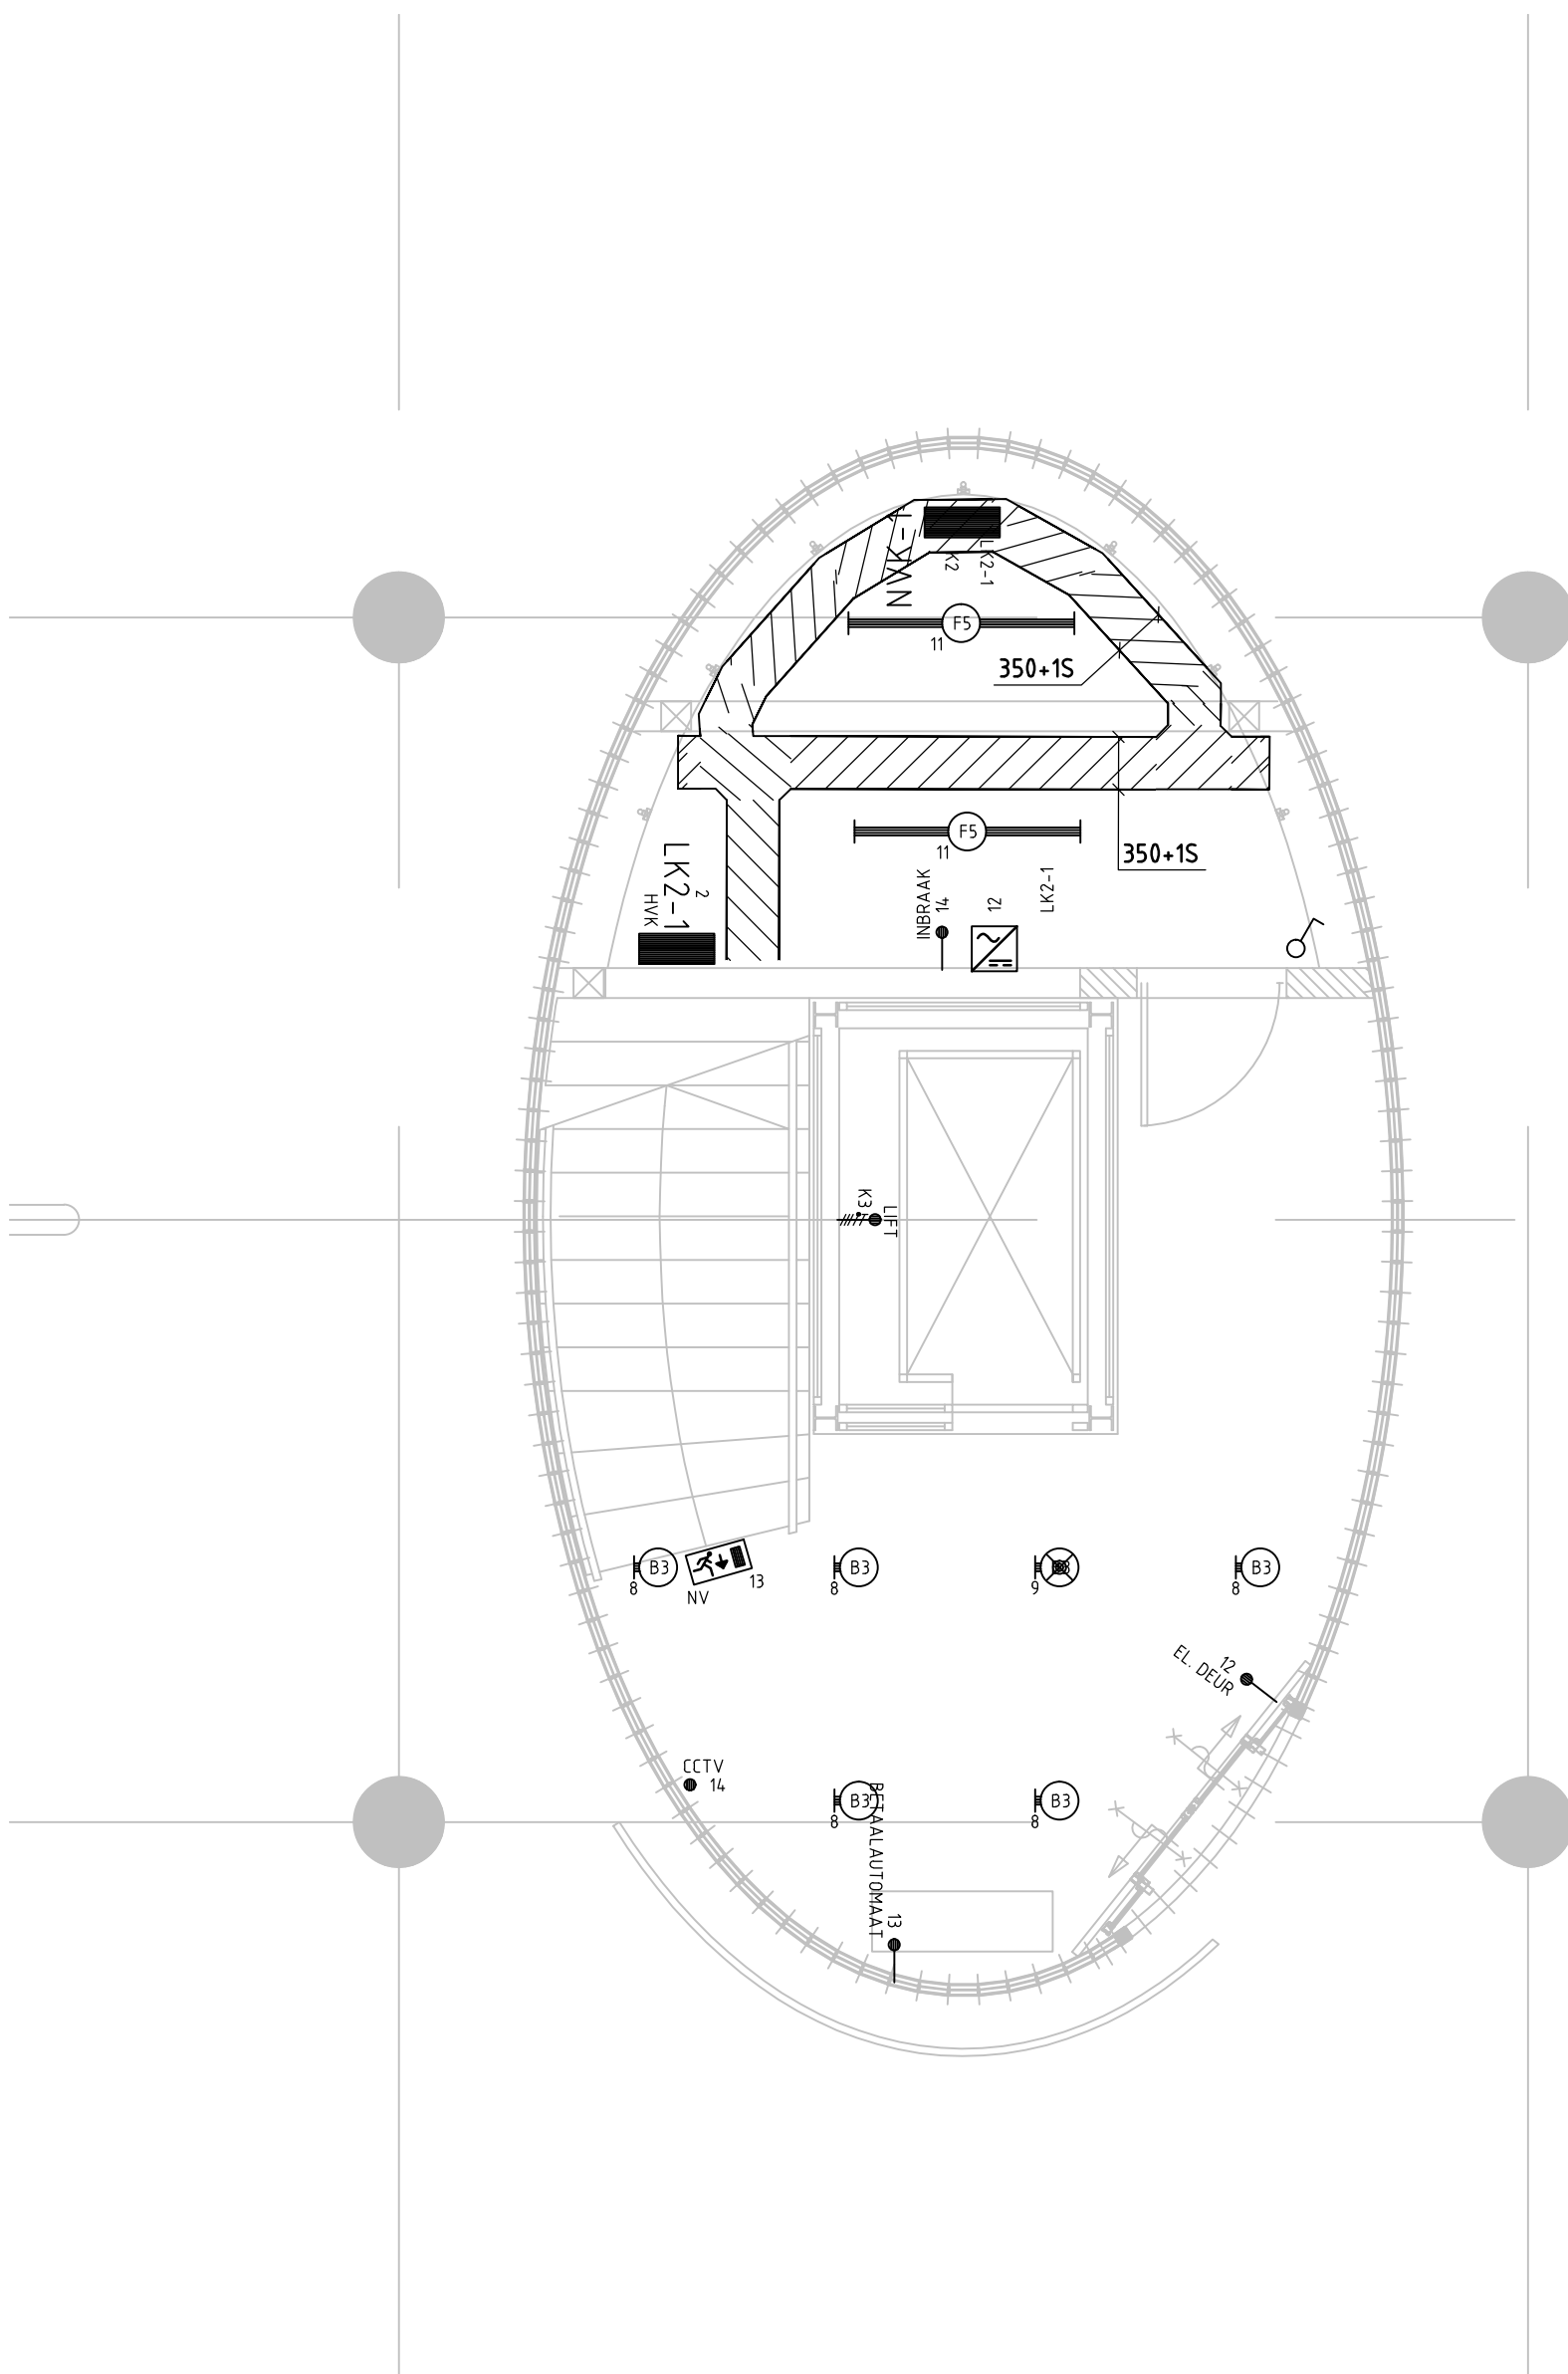

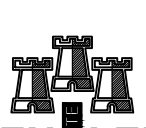Onderwerp: Parkeergarage Etten-Leur te Etten-Leur	D		
	C		
	B		
	A		
	A		
Onderdeel: Licht- en Krachtinstallatie Nivo 0 en -1 Hoofdtreppenhuizen	Wijziging	Datum	Int./Aanv.
	Schaal : 1:50	Formaat : A0	
	Datum : 25-09-2003		
	Get.:	Issuë/Beoor./Aanv.	
 GEMEENTE ETTEN-LEUR Bosveldaleweg 4 4875 AA ETTEN-LEUR POSTBUS: 10100 4870 GA ETTEN-LEUR TEL.: 076-5024000 FAX: 076-5033800 I: www.etten-leur.nl E-Mail: info@etten-leur.nl	Afdeling:	Beheer en Realisatie	
	Tek. Nr.:	174-1EEL6211_7	
	Blad:	1-1	