


ROLLENZOLDER

2E VERDIEPING

1E VERDIEPING

BEGANE GROND

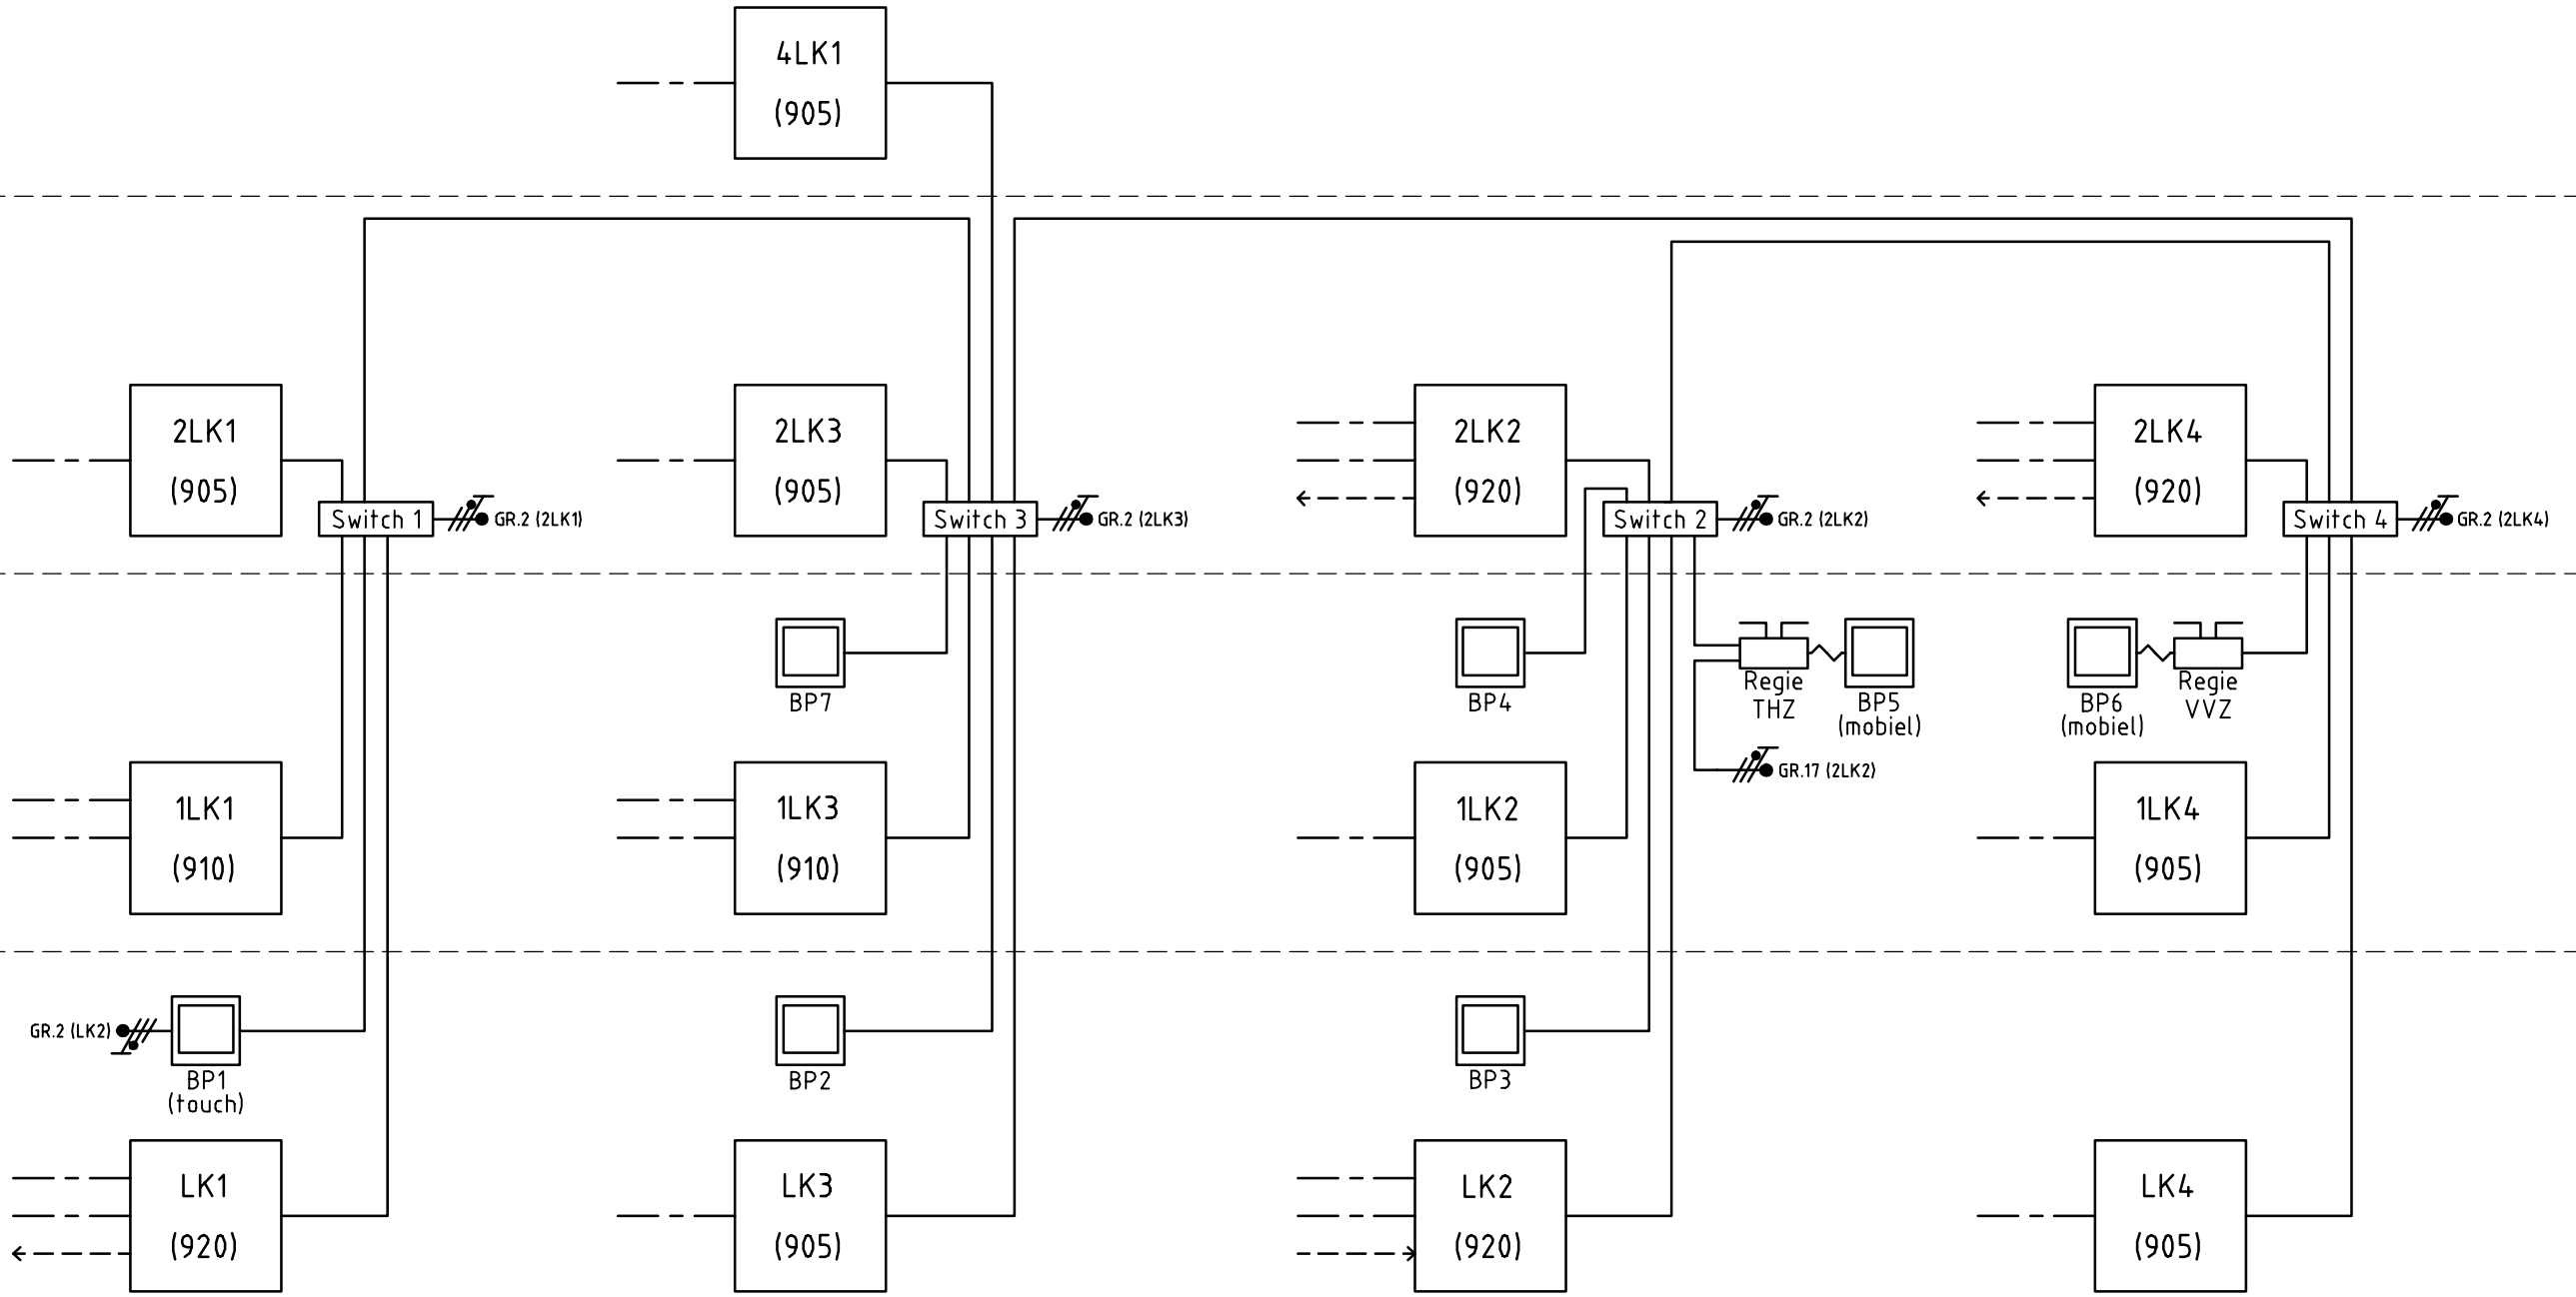

	Switch 1	Switch 2	Switch 3	Switch 4
Poort 1	-	BP3	BP2	BP6
Poort 2	-	BP4	BP7	-
Poort 3	-	-	Switch 1	Switch 2
Poort 4	Switch 3	Switch 4	Switch 4	Switch 3
Poort 5	LK1	LK2	LK3	LK4
Poort 6	1LK1	1LK2	1LK3	1LK4
Poort 7	2LK1	2LK2	2LK3	2LK4
Poort 8	BP1	BP5	3LK3	-

Opmerking:
Poort 1 t/m 4 = Power over Ethernet (POE)

RENVOL:

- CAT5
- 2x 0,8mm² DALI
- 2x 1,9mm² DMX met OFC SHIELD
- WIFI

DMX:

- DMX LK1 TBV HOOFDENTREE EN ARTIESTENINGANG (RGB)
- DMX LK2 TBV LICHTPC's THEATER EN VVZ
- DMX 2LK2 TBV WANDPANELEN THZ (RGB)
- DMX 2LK4 TBV WANDPANELEN VVZ + KOOF FOYER (RGB)



Croon Elektrotechniek B.V.
Hammerfestweg 2
Postbus 5133
9700 GC Groningen
Tel. +31 50 - 365 76 00
cad.apeldoorn@croon.nl

A	UPDATE	REVISIE	28-5-2015	RBo
GET.			16-3-2015	AKI
GEZ.				
CULTUURHUIS WINSCHOTEN WINSCHOTEN				
BLOKSCHEMA LICHTBESTURING				
SCHAAL	1:50	BLADEN	REG.NR.	59675AA041
FORMAAT	A3	BLAD	TEKNR.	BL.63.01