
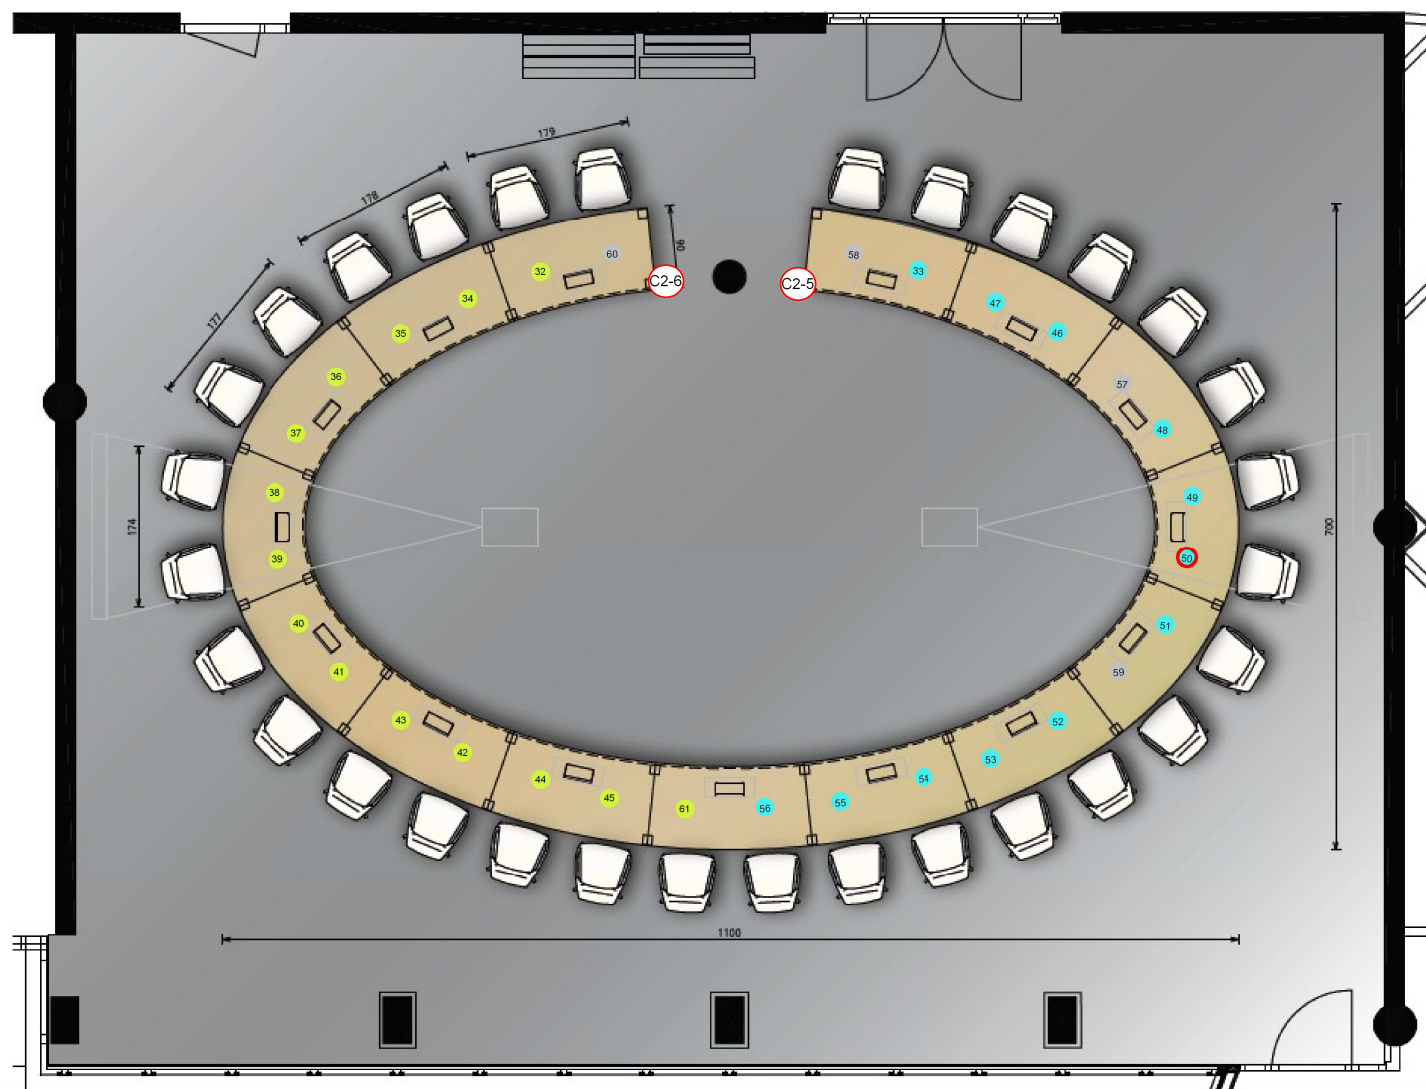
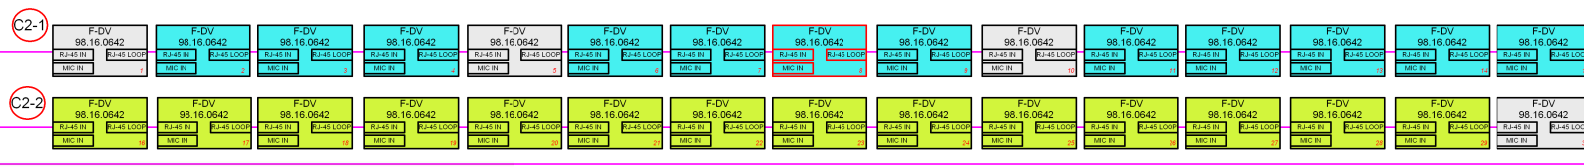


CT

19" Rack in Commissiekamer

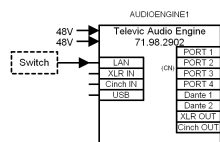

New equipment	Tekenaar:	Datum:	ordernummer	Wijziging:	Kleur:
Optional equipment		00-00-00		x	1
Existing Equipment		00-00-00		x	2
		00-00-00		x	3
		00-00-00		x	4
		00-00-00		x	5
Legenda					
Serial RS-232 / RS-485					
Direct I/O control					
Data network CAT 5e					
Video distribution over CAT6					
Video distribution over IP					
Video distribution over SDI					
Video distribution over Fiber					
Audio distribution analog					
Audio distribution over IP					
Data distribution HDMI					
Data distribution VGA					
Provincie Flevoland - Commissiezaal					
Designer:	Michiel Veldman	Tekenaar:	Rens lauwen		
Datum:	08-01-2019	TekeningNr.:	146295		
Versie:	v2	Omschrijving:	Statenzaal		
Update:	22-01-2019	Opdrachtnr.:	544924		