


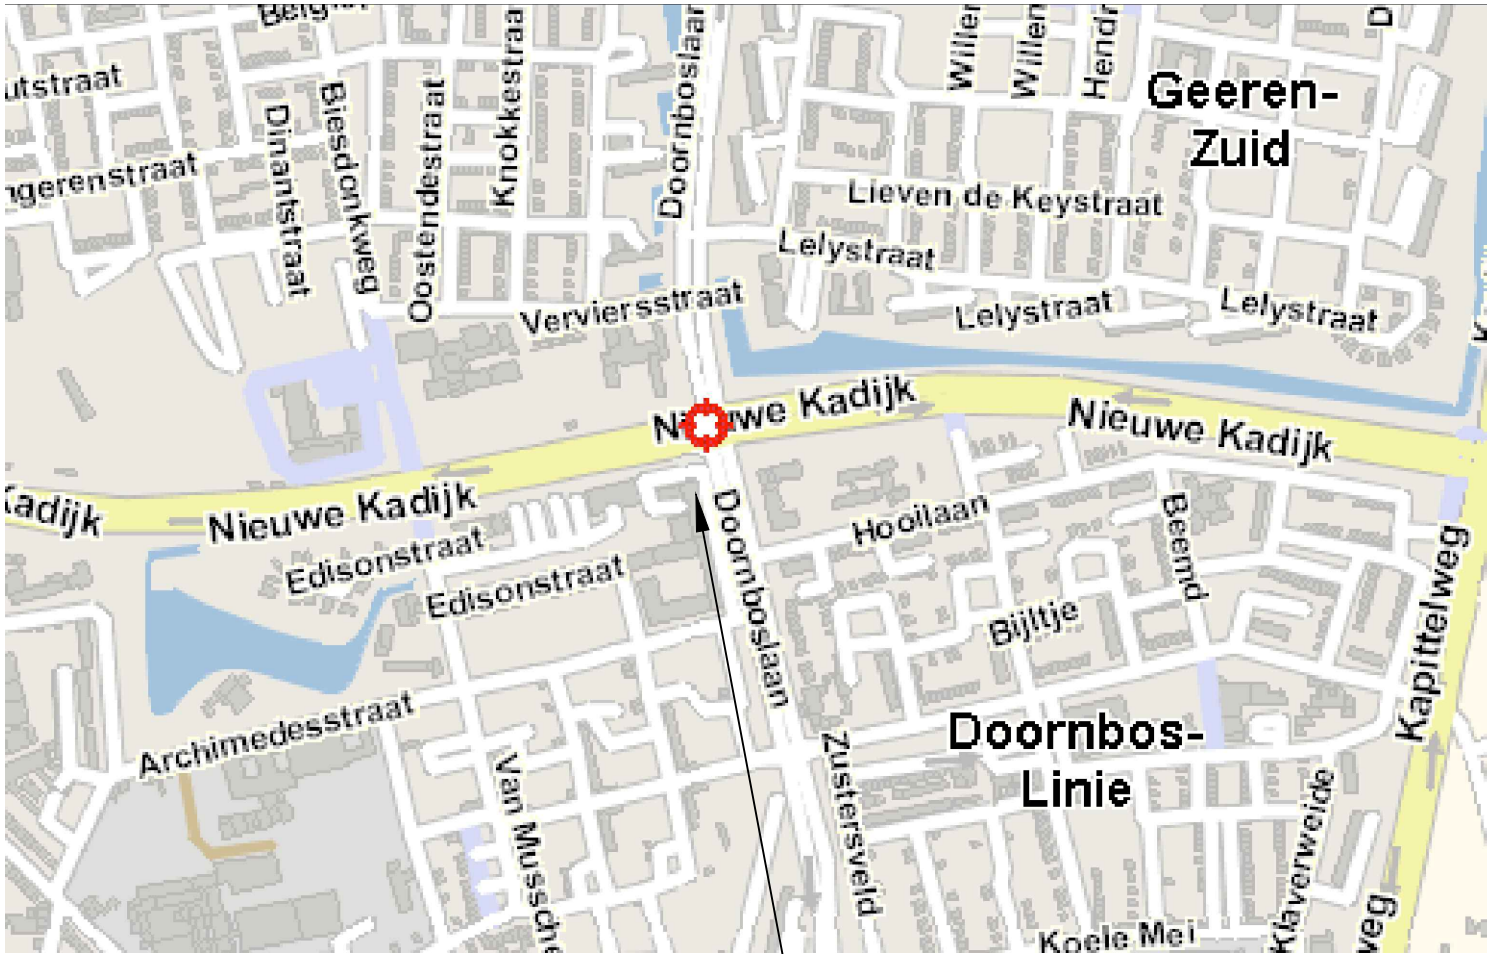

N: 51.60121
E: 4.78965

TMO site L041647

LEGEND		
Color	Reference	Color (code)
	Building	Black (9)
	Existing equipement	Black (7)
	New equipement	Red (240)
	Option	Gray (252)
	Existing earthing	Black (170)
	New earthing	Green (90)
	Existing H&S	Black (210)
	New H&S	Orange (30)
	Existing construction	Black (2)
	New construction	Blue (150)

Sheet nr.	Title
1	FRONTPAGE
2	CONSTRUCTION COMMENTS
3	RF PLAN
4	TOP VIEW 2ND FLOOR
5	EARTHING TOP VIEW 2ND FLOOR
6	H&S TOP VIEW 2ND FLOOR
7	OVERVIEW EQUIPMENT
8	CONSTRUCTION

-	-	-	-	-	-	-	
-	-	-	-	-	-	-	
1.0	EP	DAS with Small Cell		RVH	23-03-2022	ALFATECH TMNL	
Rev. no.	Status	Revision description		Name	Date	Contractor Telco	
Title: FRONTPAGE				Standard detail: -			
		Date	Name/Company	Scale	Status:	EP	
Drawn by:		23-03-2022	RVH/ALF	-	Project name:	B2B	
Checked by:		23-03-2022	SCa/ALF	Rev.No.	Project no.T:	N.041647.301	
				1.0	Sheet no.:	01/ 08	
		Location address:			Location ID:		A3
		Doornboslaan 225-227			T-Mobile: L041647		Projection 
		4816 CZ Breda			Tele 2: -		

Questions for construction company


- 1) Notes/questions for construction company
- 2) Leave contact details here to give clarifications during build
 - Company name: Alfatech Telecom b.v.
 - Engineer name: Roland van Haren
 - Phone number: 06 14965855
 - E-mail address: r.vanharen@alfatech.nl

Notes for B2B build.

For all detailed installation and commissioning requirements refer to the T-Mobile Solutions Portal:
<https://t-share.nl/groups/104-t-mobile-solutions-portal/welcome>.

- 1) Equipment to be placed in technical room
Small Cell and combiner
- 2) Transmission with TELE2 CIC4 (existing connection) in 19" cabinet
landlord in technical room with router to equipment

Title: CONSTRUCTION COMMENTS			Standard detail: -		
	Date	Name/Company	Scale	Status:	EP
Drawn by:	23-03-2022	RVH/ALF	-	Project name:	B2B
Checked by:	23-03-2022	SCa/ALF	Rev.No.	Project no.T:	N.041647.301
			1.0	Sheet no.:	02/ 08
	Location adress:			Location ID:	A3
	Doornboslaan 225-227			T-Mobile: L041647	Projection
	4816 CZ Breda			Tele 2: -	

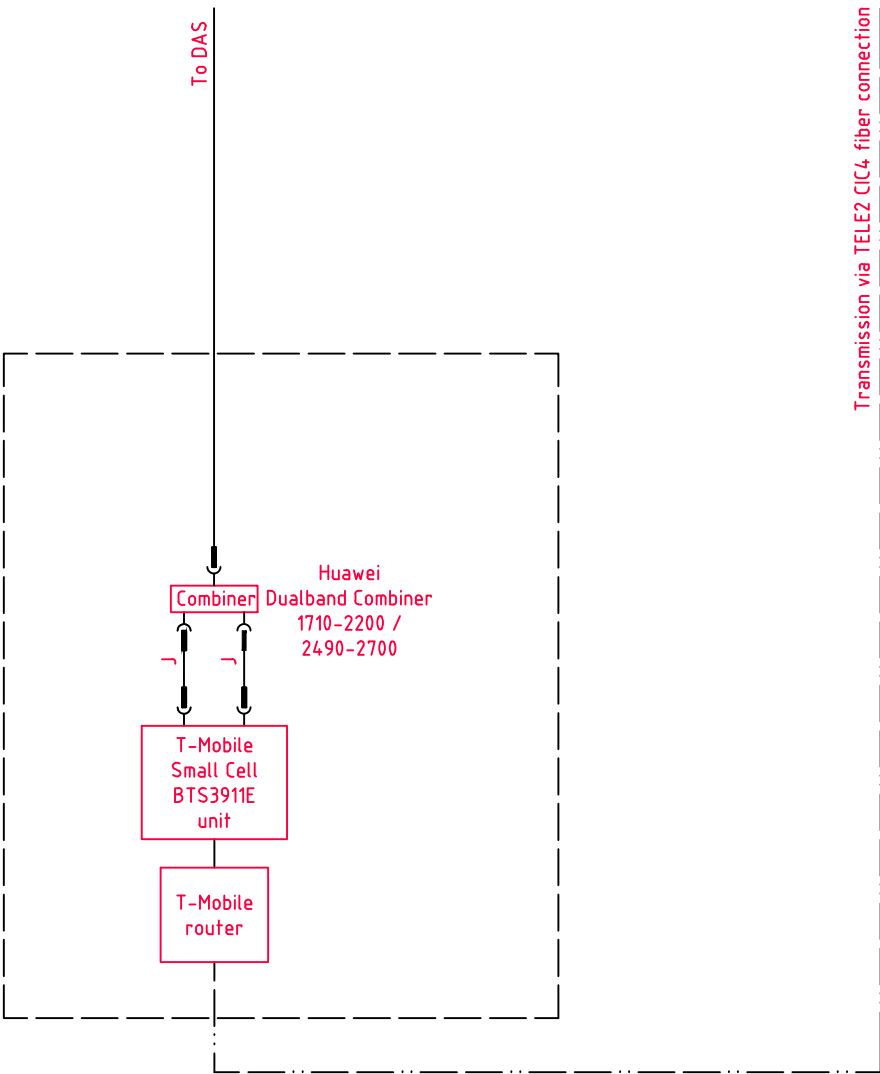

Title: RF PLAN			Standard detail: -		
	Date	Name/Company	Scale	Status:	EP
Drawn by:	23-03-2022	RVH/ALF	-	Project name:	B2B
Checked by:	23-03-2022	SCa/ALF	Rev.No.	Project no.T:	N.041647.301
			1.0	Sheet no.:	03/ 08
	Location adress:			Location ID:	A3
	Doornboslaan 225-227			T-Mobile: L041647	Projection
	4816 CZ Breda			Tele 2: -	

Entrance
on ground floor



Existing TELE2 CIC4 fiber connection
in 19" cabinet in technicalroom

Equipment T-Mobile on new wall plate
with transmission via TELE2 CIC4 fiber connection
in 19" cabinet in technicalroom
(earthing and power to be made by landlord)



Title: TOP VIEW 2ND FLOOR

Standard detail: -

	Date	Name/Company	Scale	Status:	EP
Drawn by:	23-03-2022	RVH/ALF	1:250	Project name:	B2B
Checked by:	23-03-2022	SCa/ALF	Rev.No.	Project no.T:	N.041647.301
			1.0	Sheet no.:	04/ 08



Location adress:
Doornboslaan 225-227
4816 CZ Breda


Location ID:

T-Mobile: **L041647**

Tele 2: -

A3

Projection

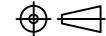

Entrance
on ground floor



Equipment T-Mobile on new wall plate
(earthing and power to be made by landlord)

LEGEND

new earthing

existing earthing

new earth electrode

existing earth electrode

new pocket point

existing pocket point

new main earthing rail

existing main earthing rail

new secondary earthing rail

existing secondary earthing rail

Title: EARTHING TOP VIEW 2ND FLOOR

Standard detail: -

	Date	Name/Company	Scale	Status:	EP
Drawn by:	23-03-2022	RVH/ALF	1:250	Project name:	B2B
Checked by:	23-03-2022	SCa/ALF	Rev.No.	Project no.T:	N.041647.301
			1.0	Sheet no.:	05/ 08



Location adress:
Doornboslaan 225-227
4816 CZ Breda

Location ID:

T-Mobile: L041647

Tele 2: -

A3

Projection



Entrance
on ground floor



Follow escape route
building




LEGEND



escape route




new safety fence

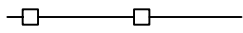

existing safety fence



new r/w chain

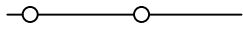

existing r/w chain



4 meter safety zone



2 meter safety zone

Title: H&S TOP VIEW 2ND FLOOR

Standard detail: -

	Date	Name/Company	Scale	Status:	EP
Drawn by:	23-03-2022	RVH/ALF	1:250	Project name:	B2B
Checked by:	23-03-2022	SCa/ALF	Rev.No.	Project no.T:	N.041647.301
			1.0	Sheet no.:	06/ 08



Location adress:
Doornboslaan 225-227
4816 CZ Breda

Location ID:


T-Mobile: **L041647**

Tele 2: -


A3

Projection



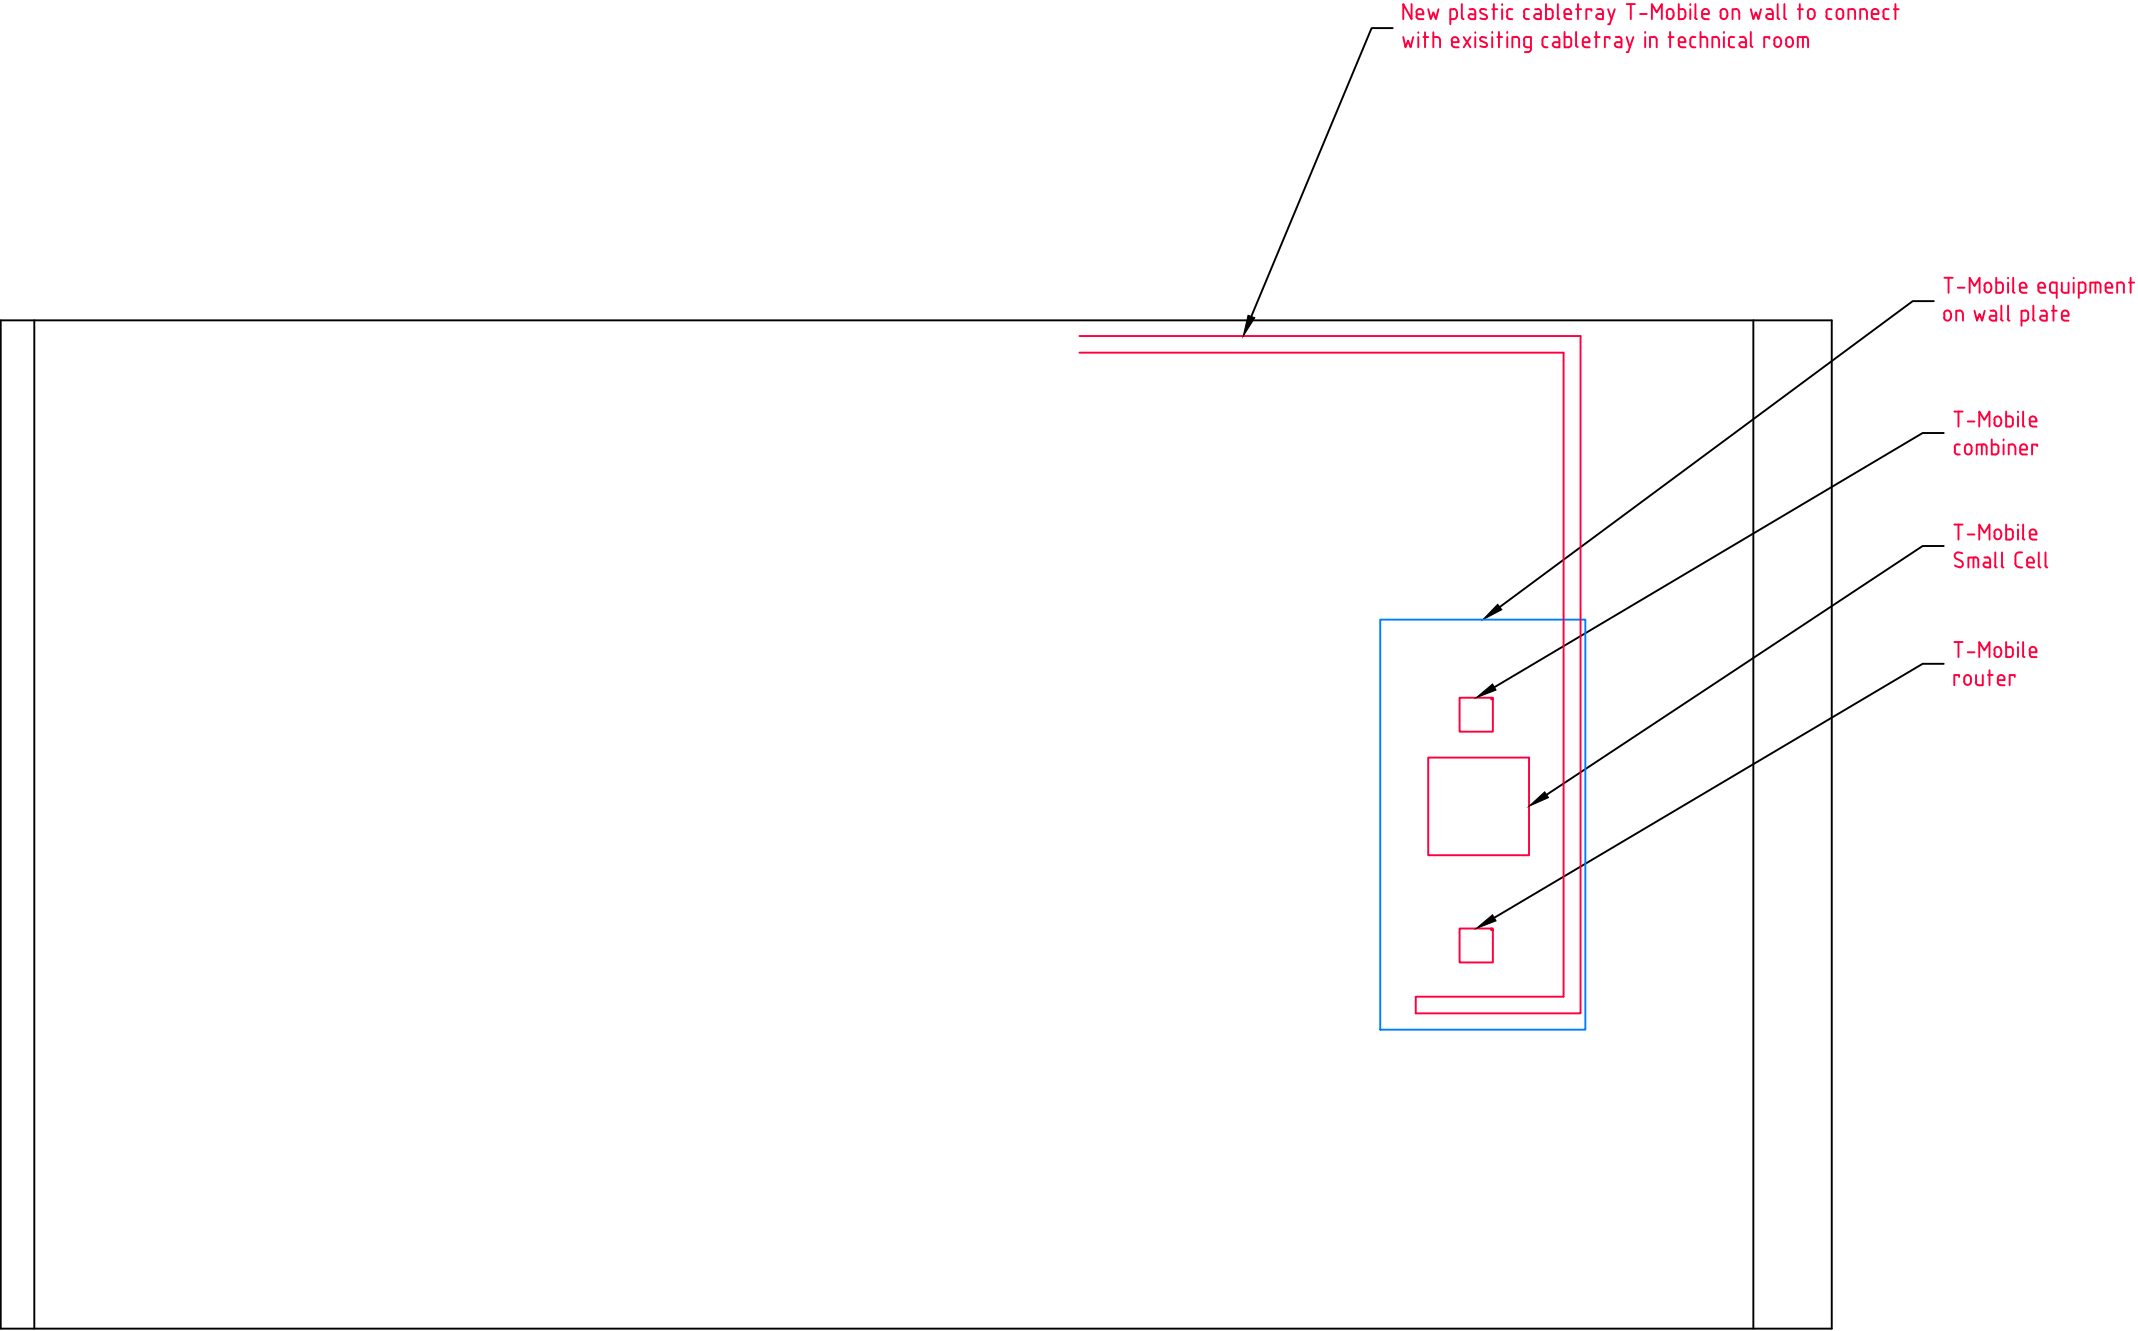

Title: OVERVIEW EQUIPMENT			Standard detail: -		
	Date	Name/Company	Scale	Status:	EP
Drawn by:	23-03-2022	RVH/ALF	1:25	Project name:	B2B
Checked by:	23-03-2022	SCa/ALF	Rev.No.	Project no.T:	N.041647.301
			1.0	Sheet no.:	07/ 08
	Location adress:			Location ID:	A3
	Doornboslaan 225-227			T-Mobile: L041647	Projection
	4816 CZ Breda			Tele 2: -	

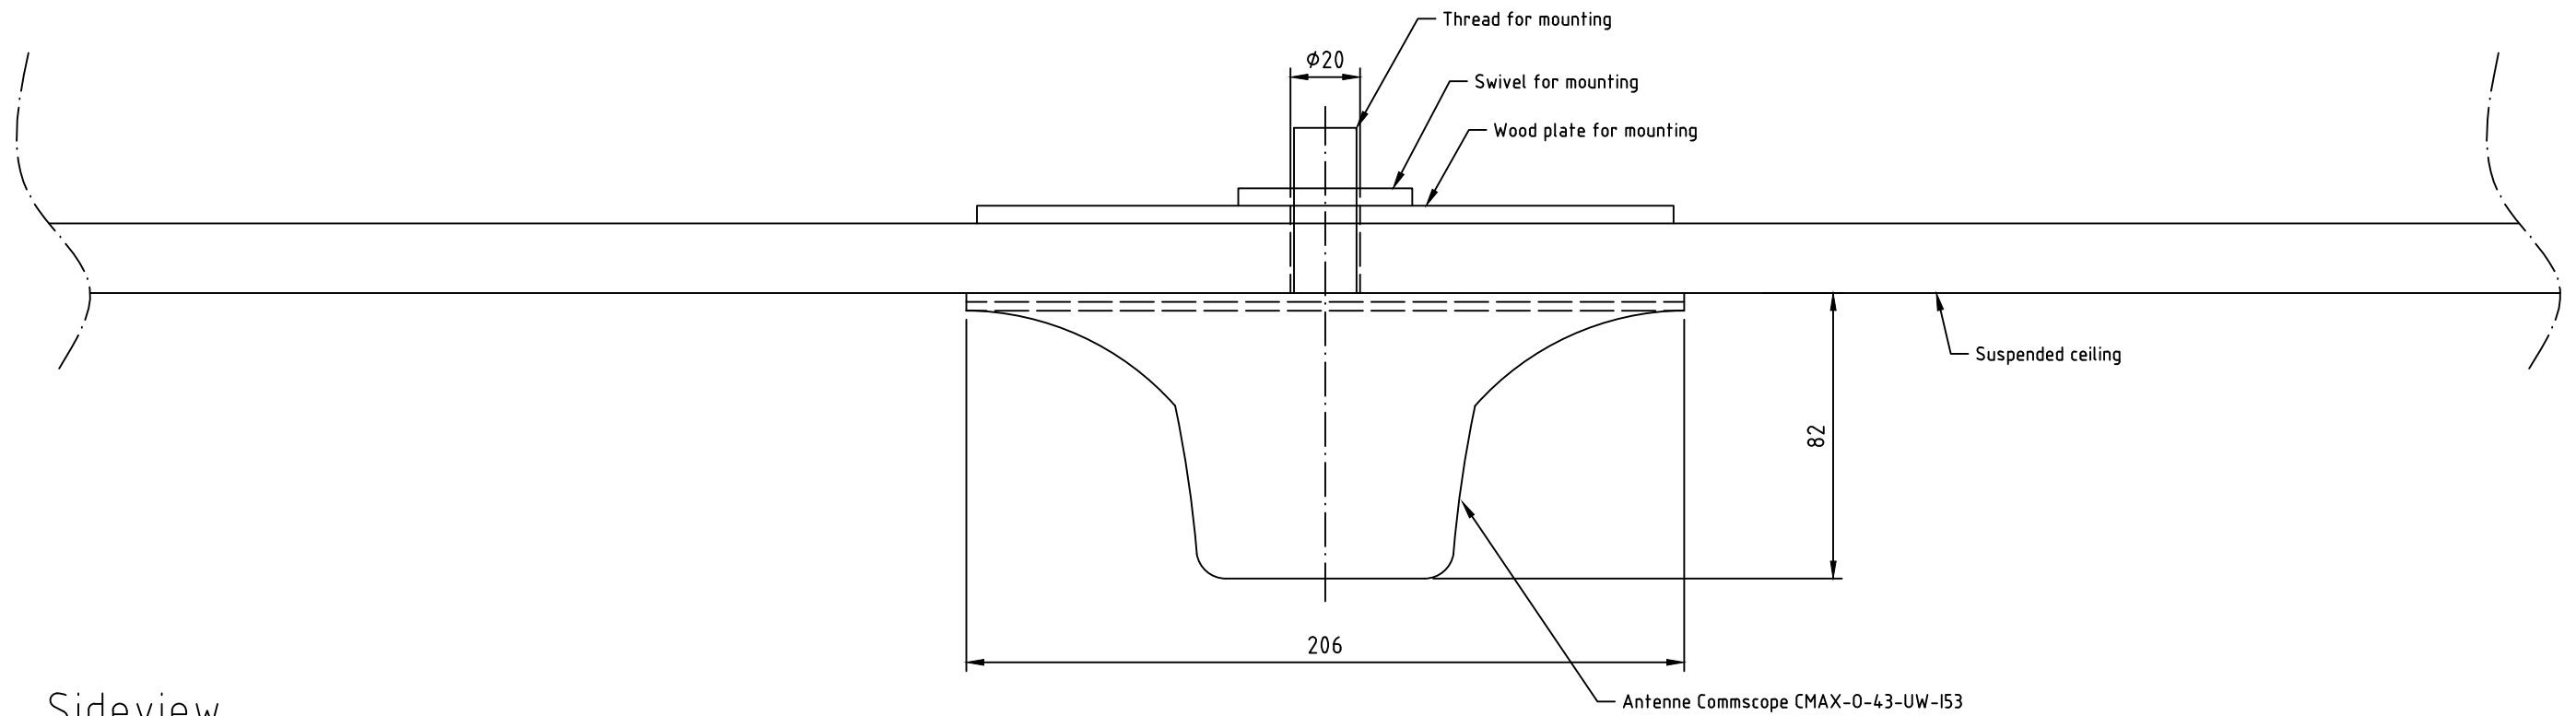

Sideview
Omni antenna in suspended ceiling

Title: CONSTRUCTION			Standard detail: -		
	Date	Name/Company	Scale	Status:	EP
Drawn by:	23-03-2022	RVH/ALF	1:2	Project name:	B2B
Checked by:	23-03-2022	SCa/ALF	Rev.No.	Project no.T:	N.041647.301
			1.0	Sheet no.:	08/ 08
	Location adress:			Location ID:	A3
	Doornboslaan 225-227			T-Mobile: L041647	Projection
	4816 CZ Breda			Tele 2: -	