


LANGSDOORSNEDE A-A

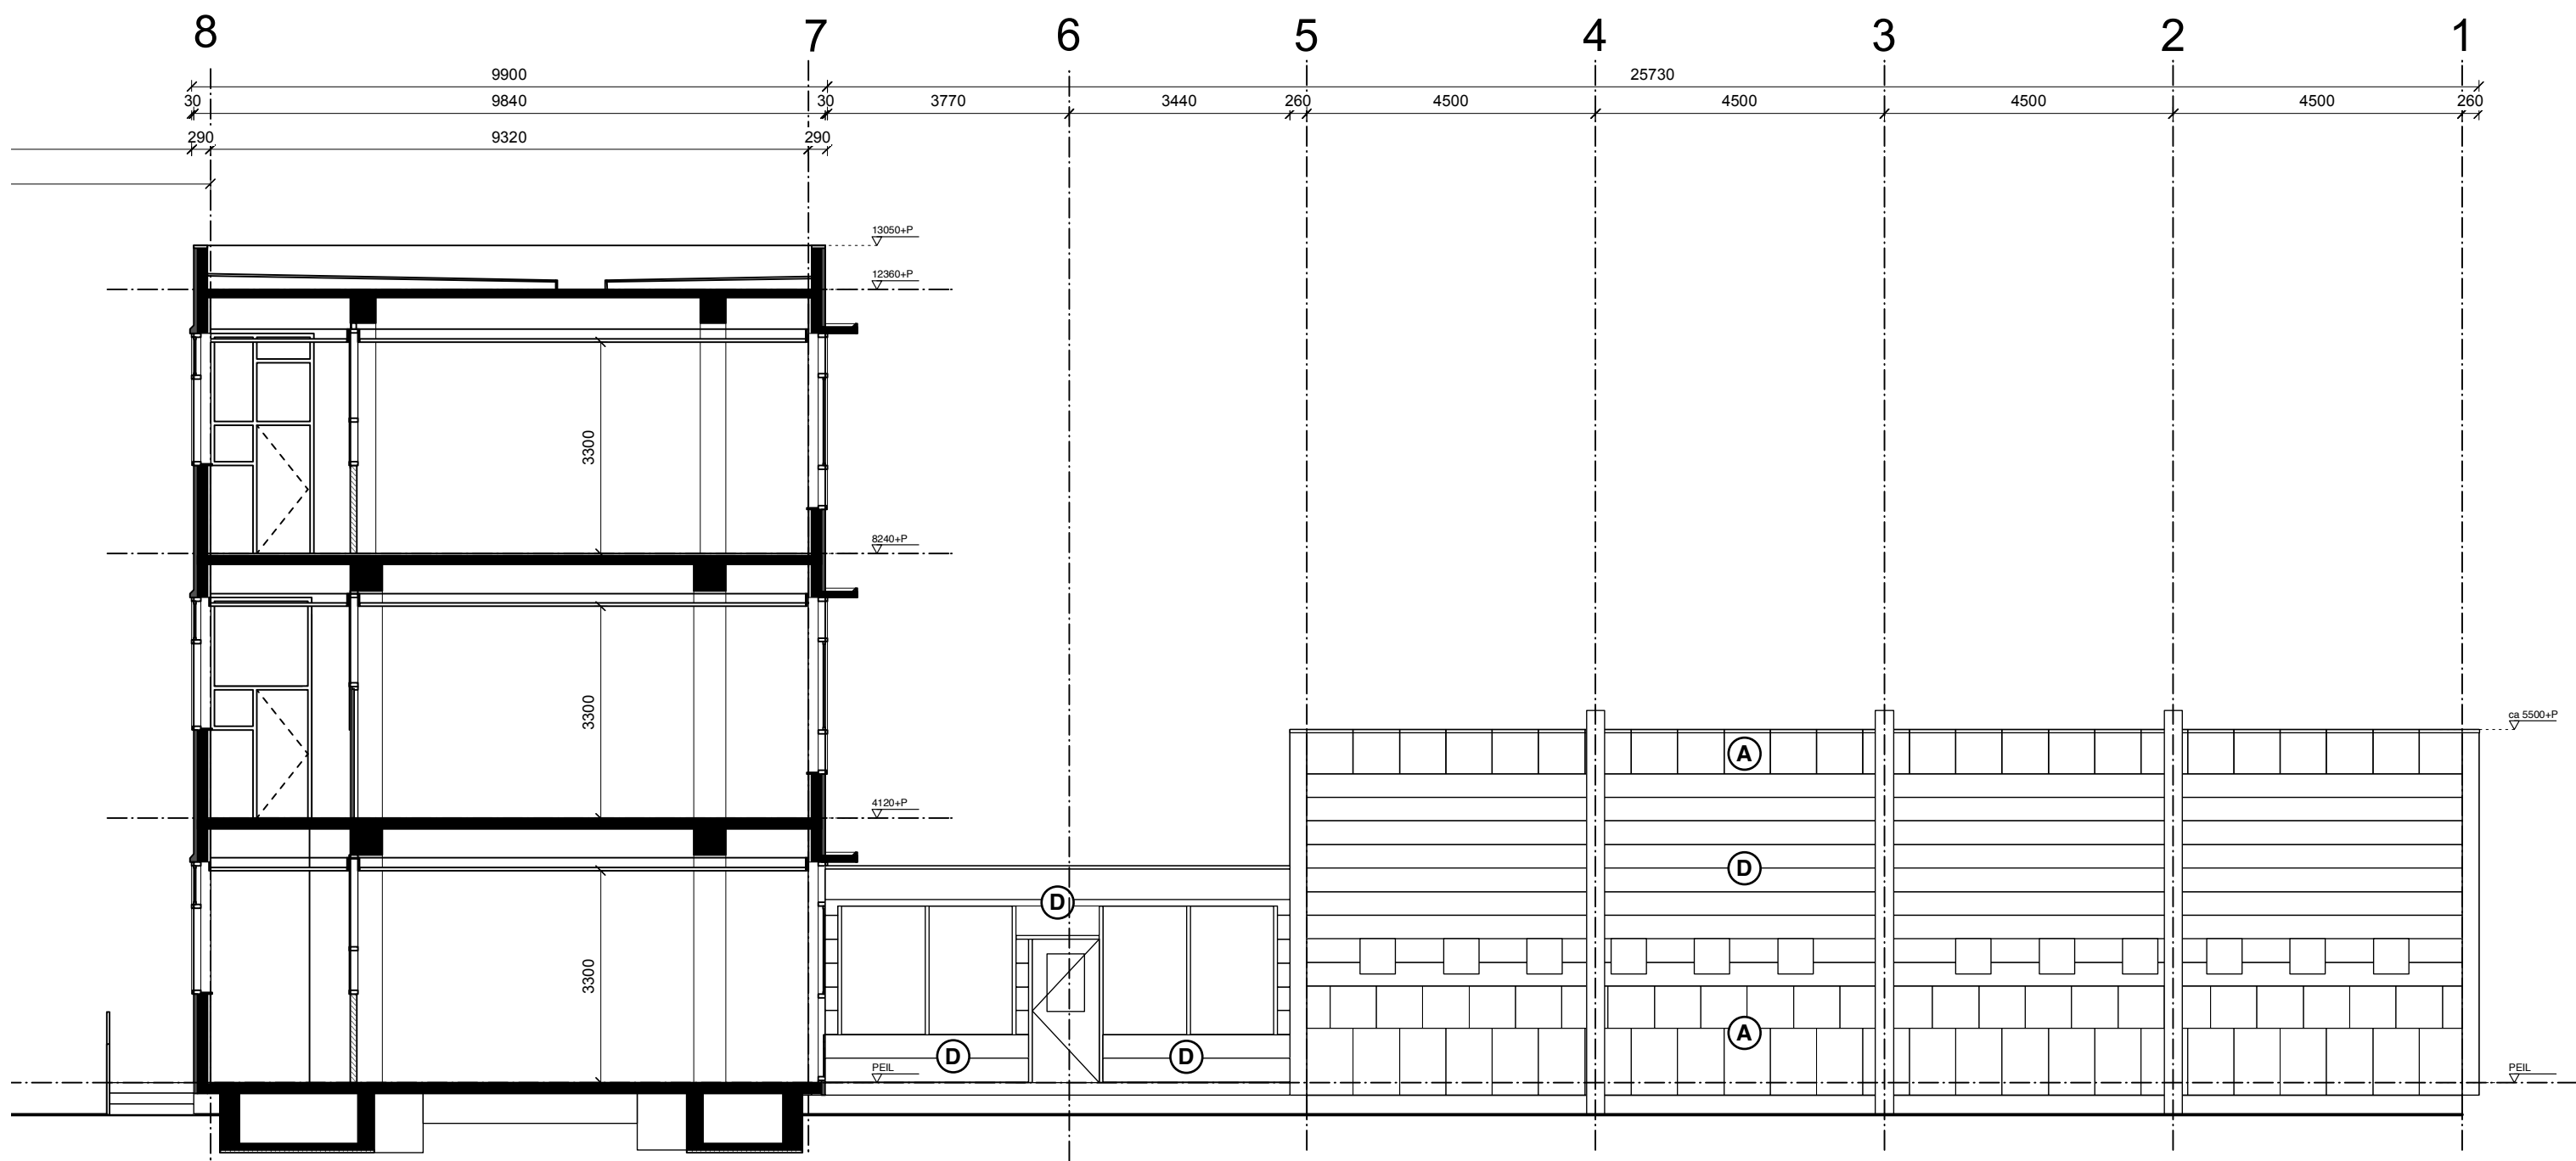

DWARSDOORSNEDE B-B

- (A) prefab betonelementen
- (D) multiplex betimmering