


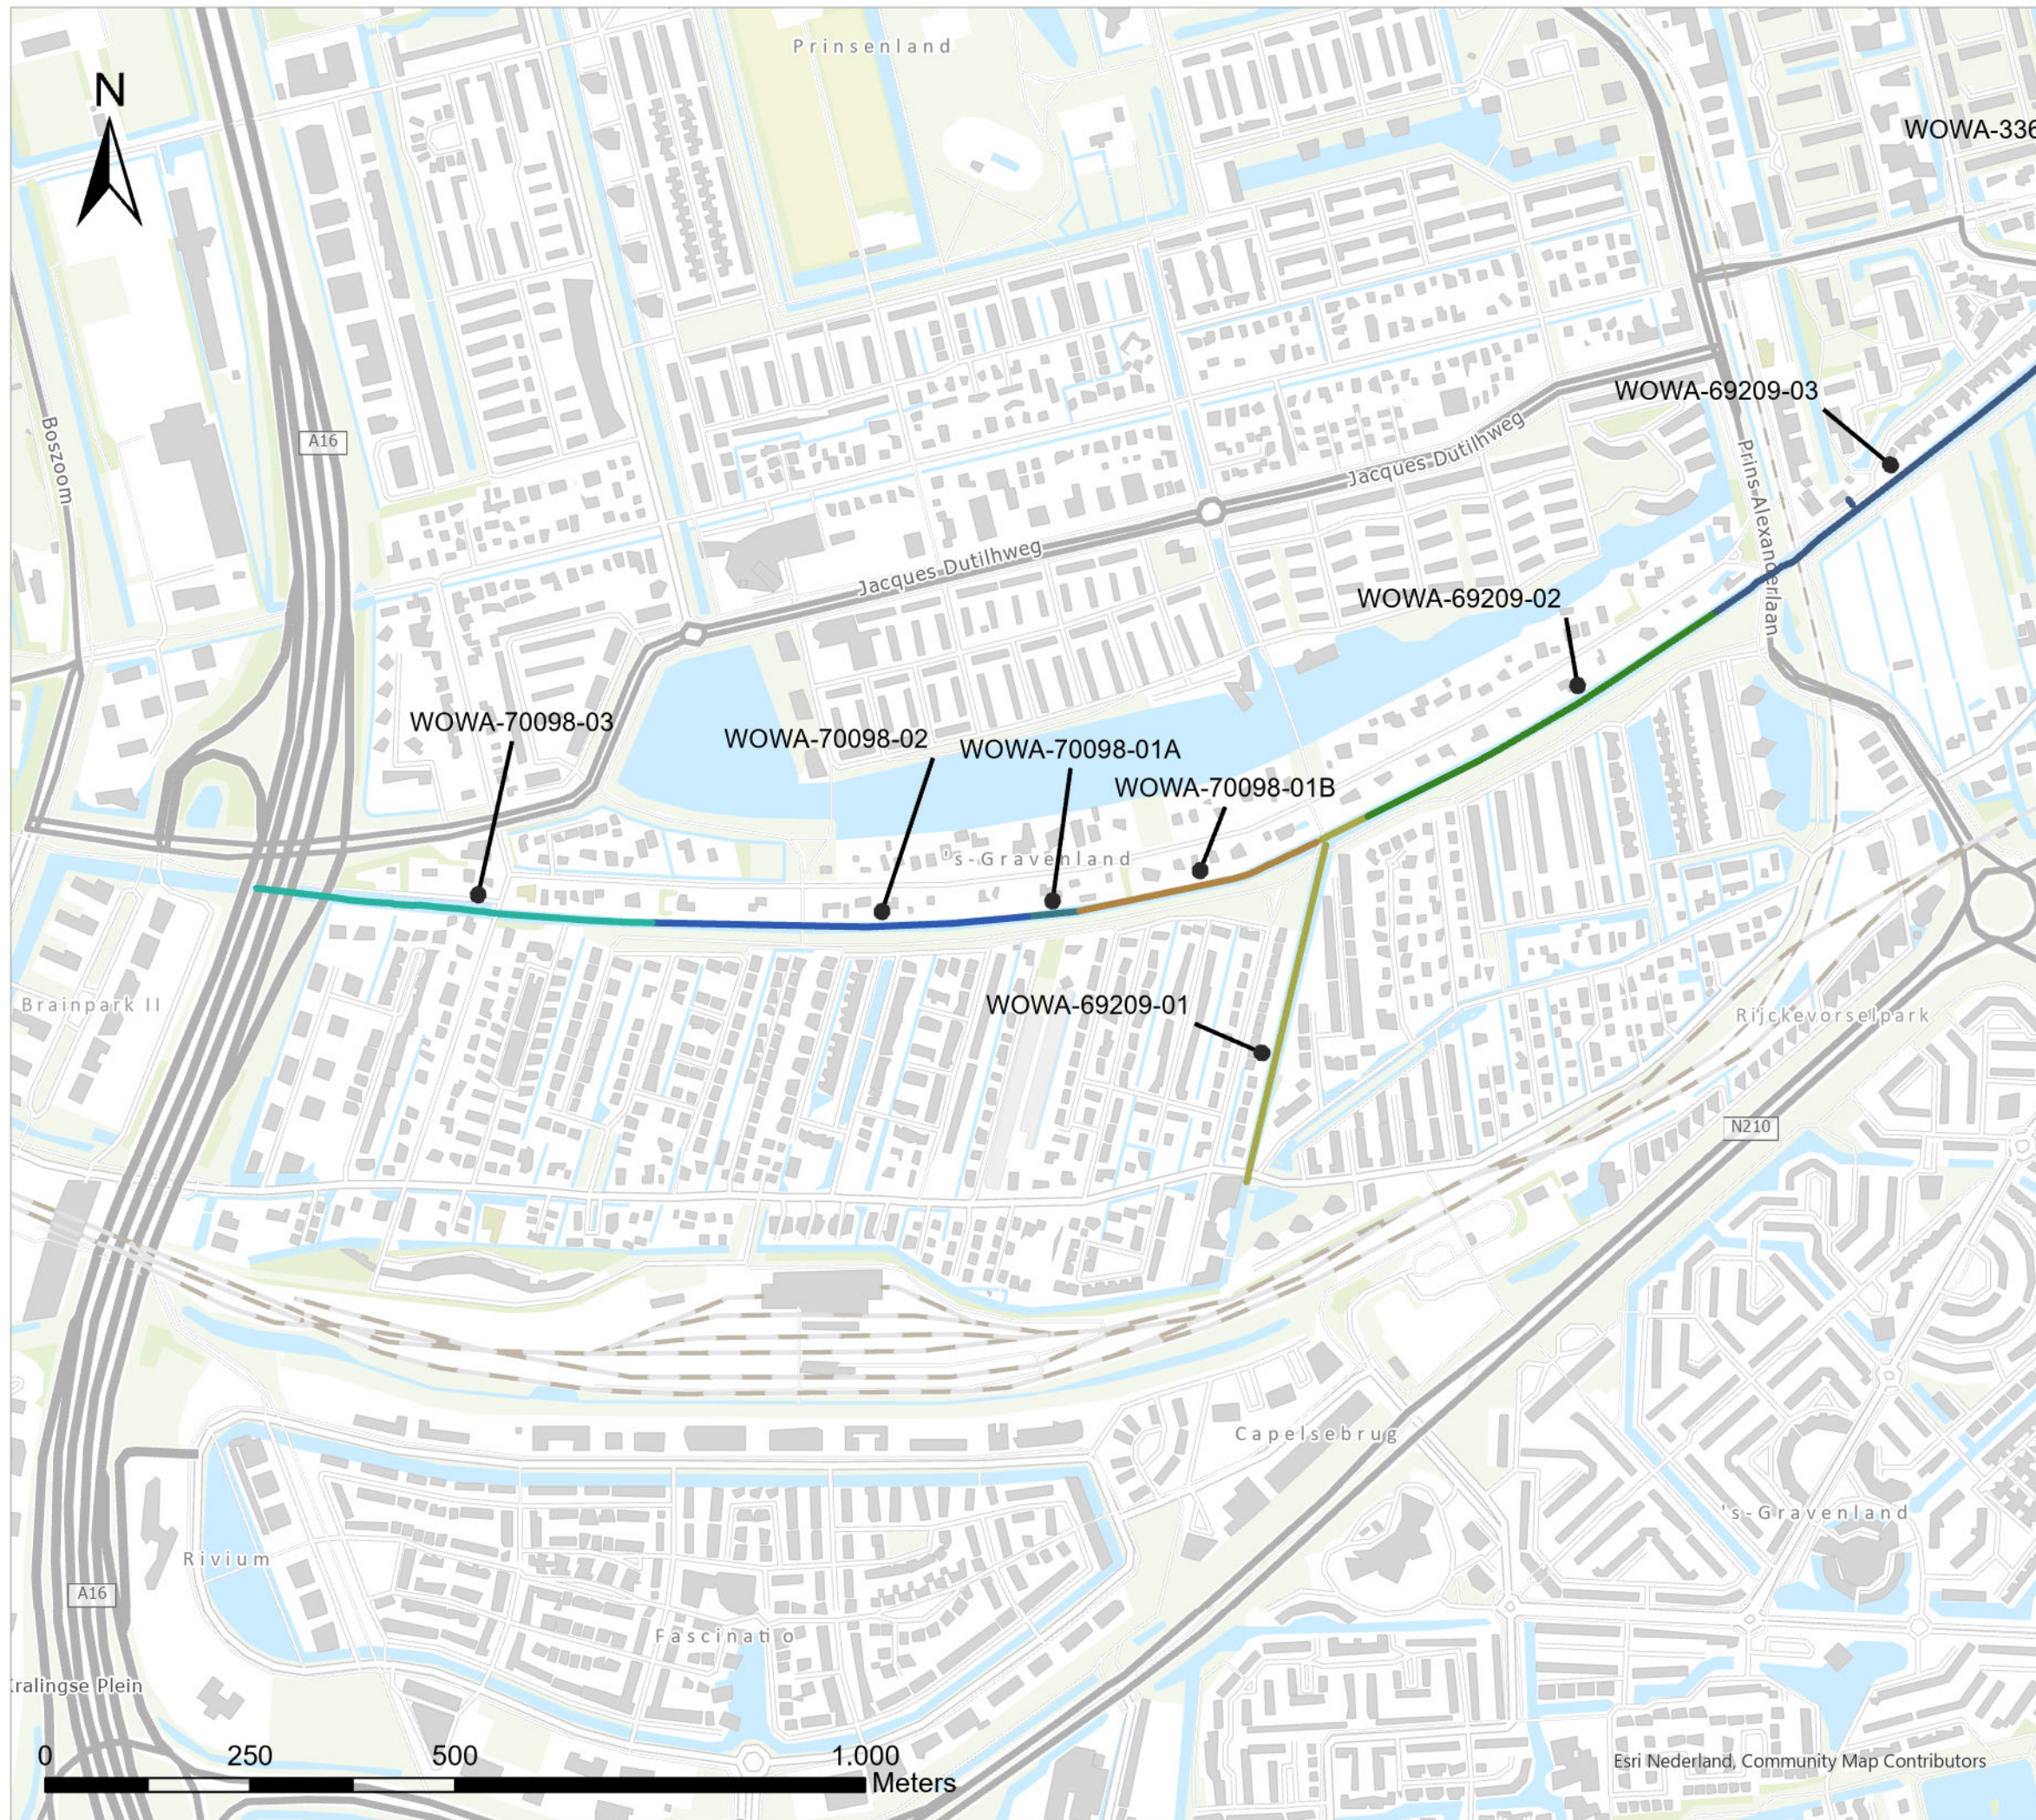

Legenda

Breedtecategorie

- 5-10
- <5
- >10


Monstervak

- WOWA-33656-01
- WOWA-69209-01
- WOWA-69209-02
- WOWA-69209-03
- WOWA-70098-01A
- WOWA-70098-01B
- WOWA-70098-02
- WOWA-70098-03

Overzichtstekening zijwatergangen

WS-2026-02 - Ringvaart deel 2

Tek. nr. :	T09	1/4
Bestand :	WS-2026-02.aprx	
Datum :	1-9-2025	
Formaat :	A3	
Get. :	D. Bonnes	
Versie :	01	
Status :	Definitief	
Schaal :	1:8.000	

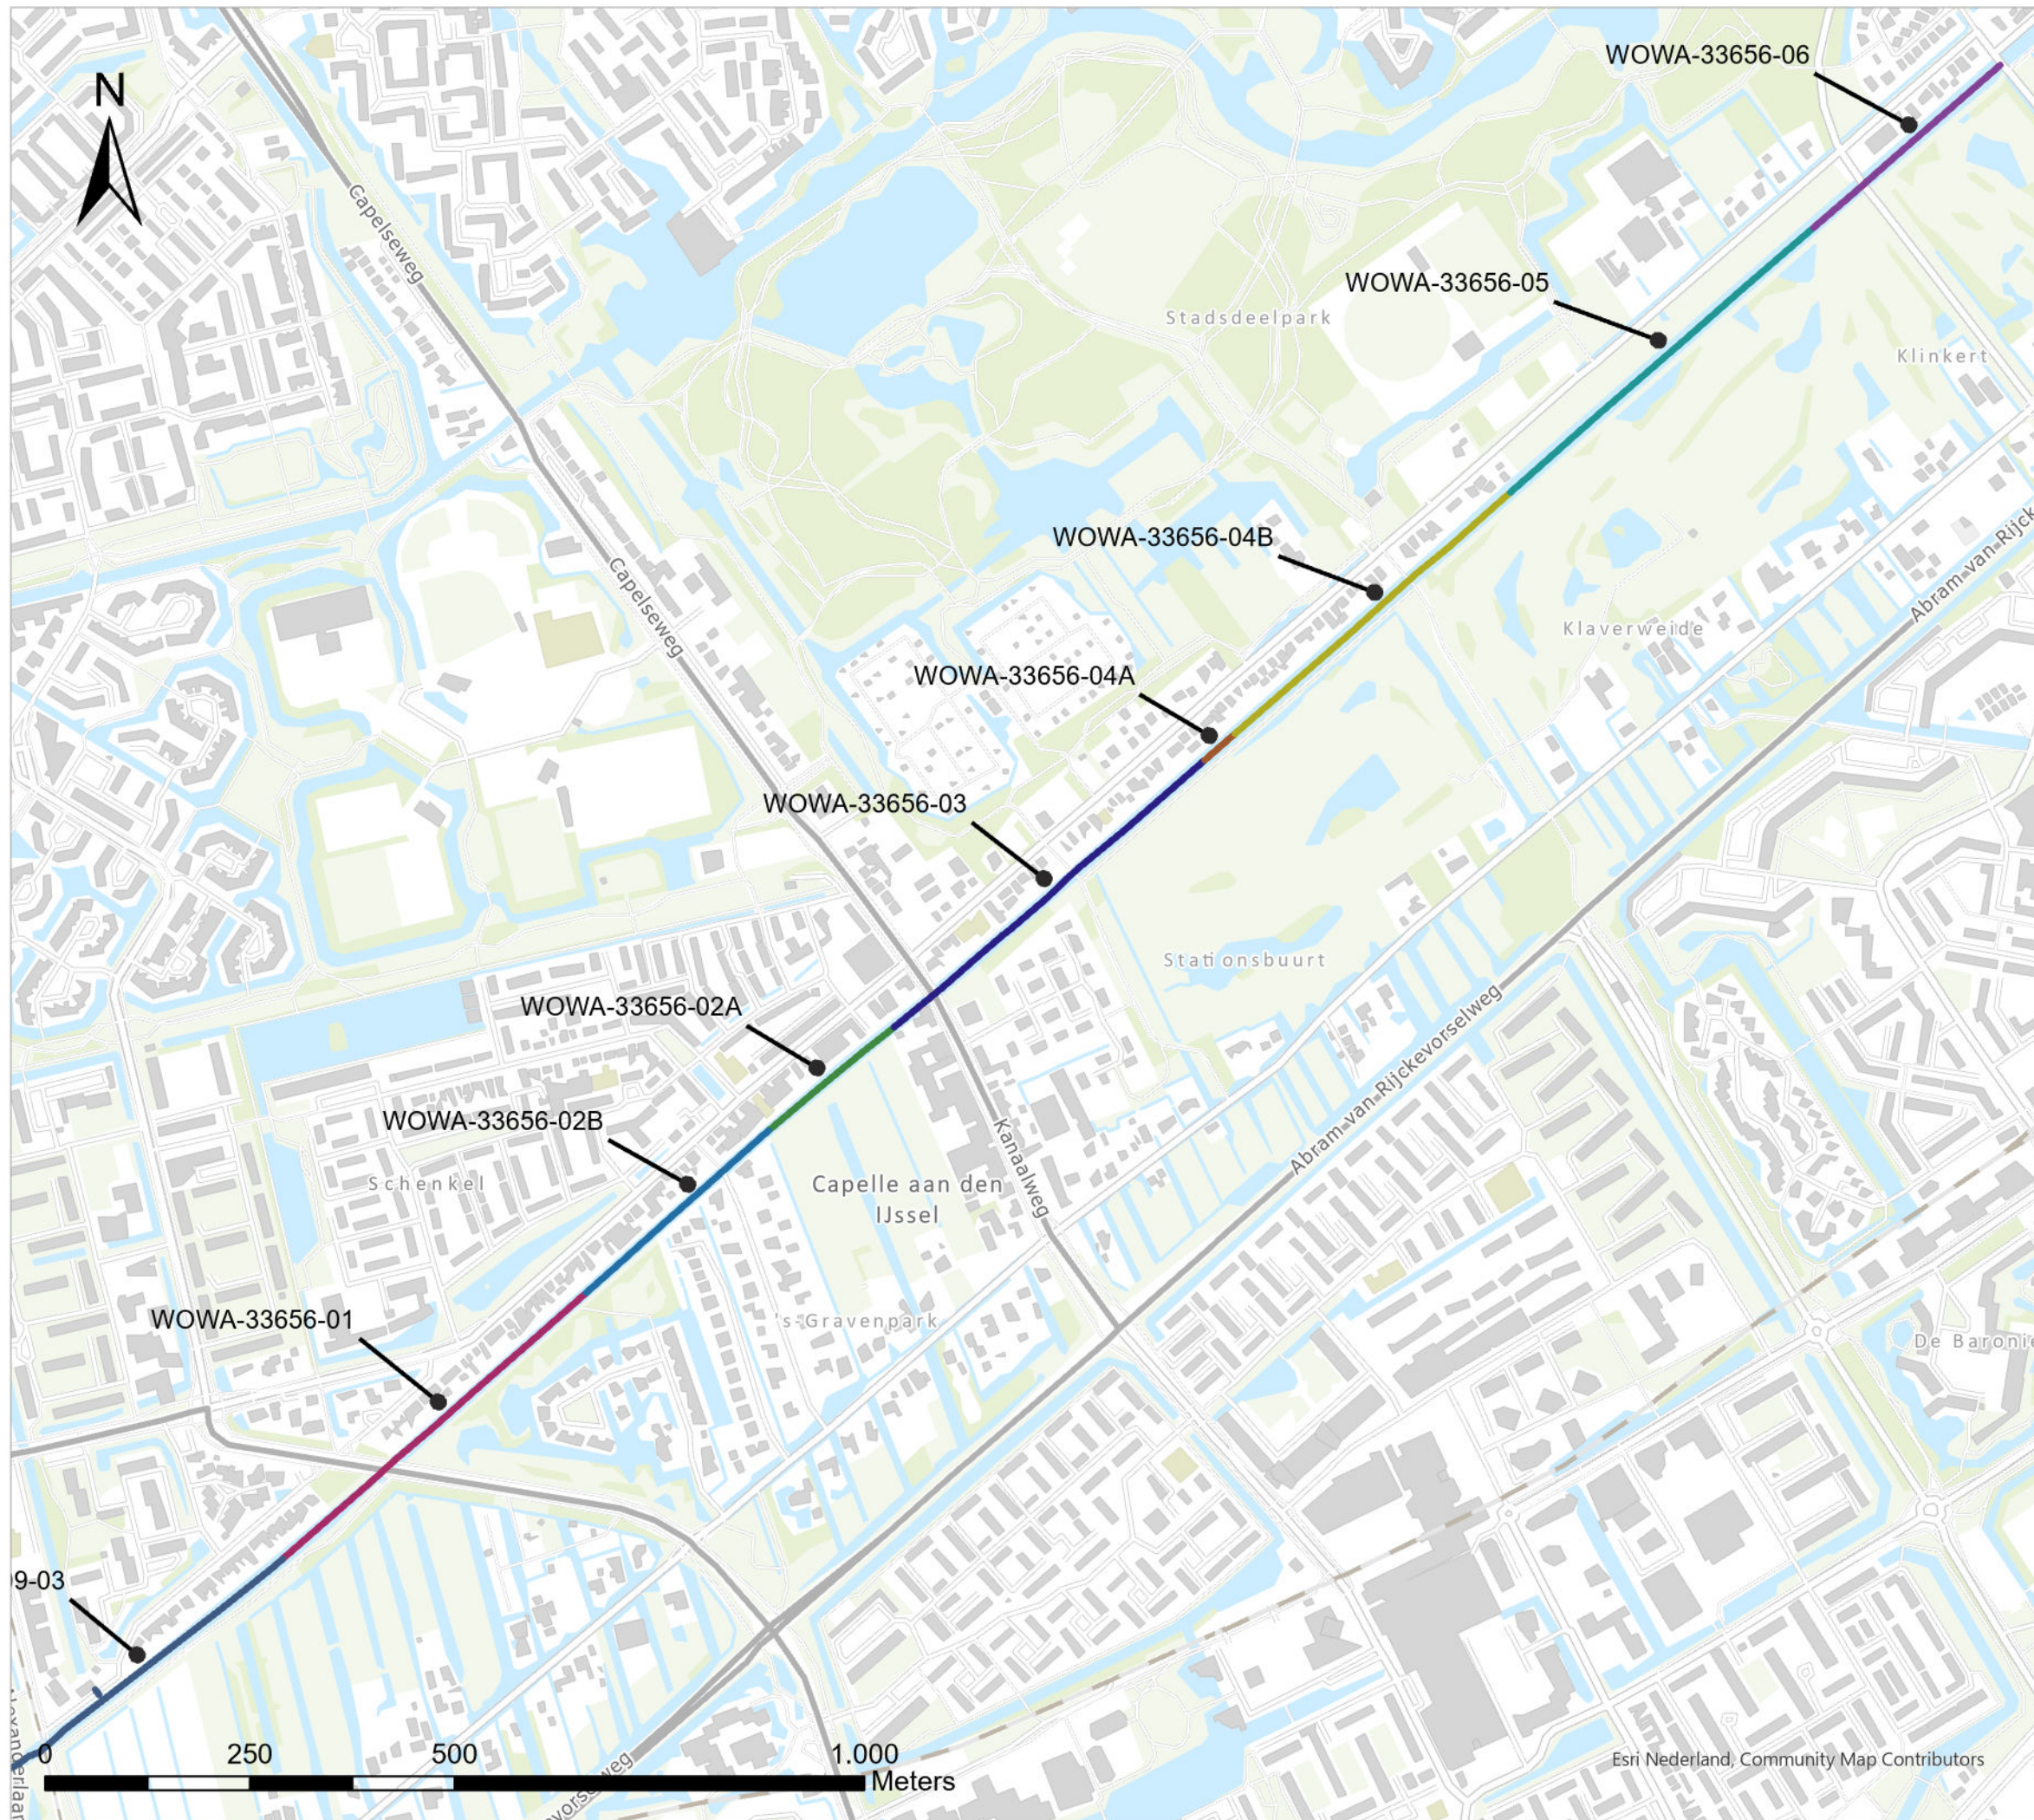

Legenda

Breedtecategorie

- 5-10
- <5
- >10


Monstervak

- WOWA-33656-01
- WOWA-33656-02A
- WOWA-33656-02B
- WOWA-33656-03
- WOWA-33656-04A
- WOWA-33656-04B
- WOWA-33656-05
- WOWA-33656-06
- WOWA-69209-03

Overzichtstekening zijwatergangen

WS-2026-02 - Ringvaart deel 2

Tek. nr. :	T09	2/4
Bestand :	WS-2026-02.aprx	
Datum :	1-9-2025	
Formaat :	A3	
Get. :	D. Bonnes	
Versie :	01	
Status :	Definitief	
Schaal :	1:8.000	

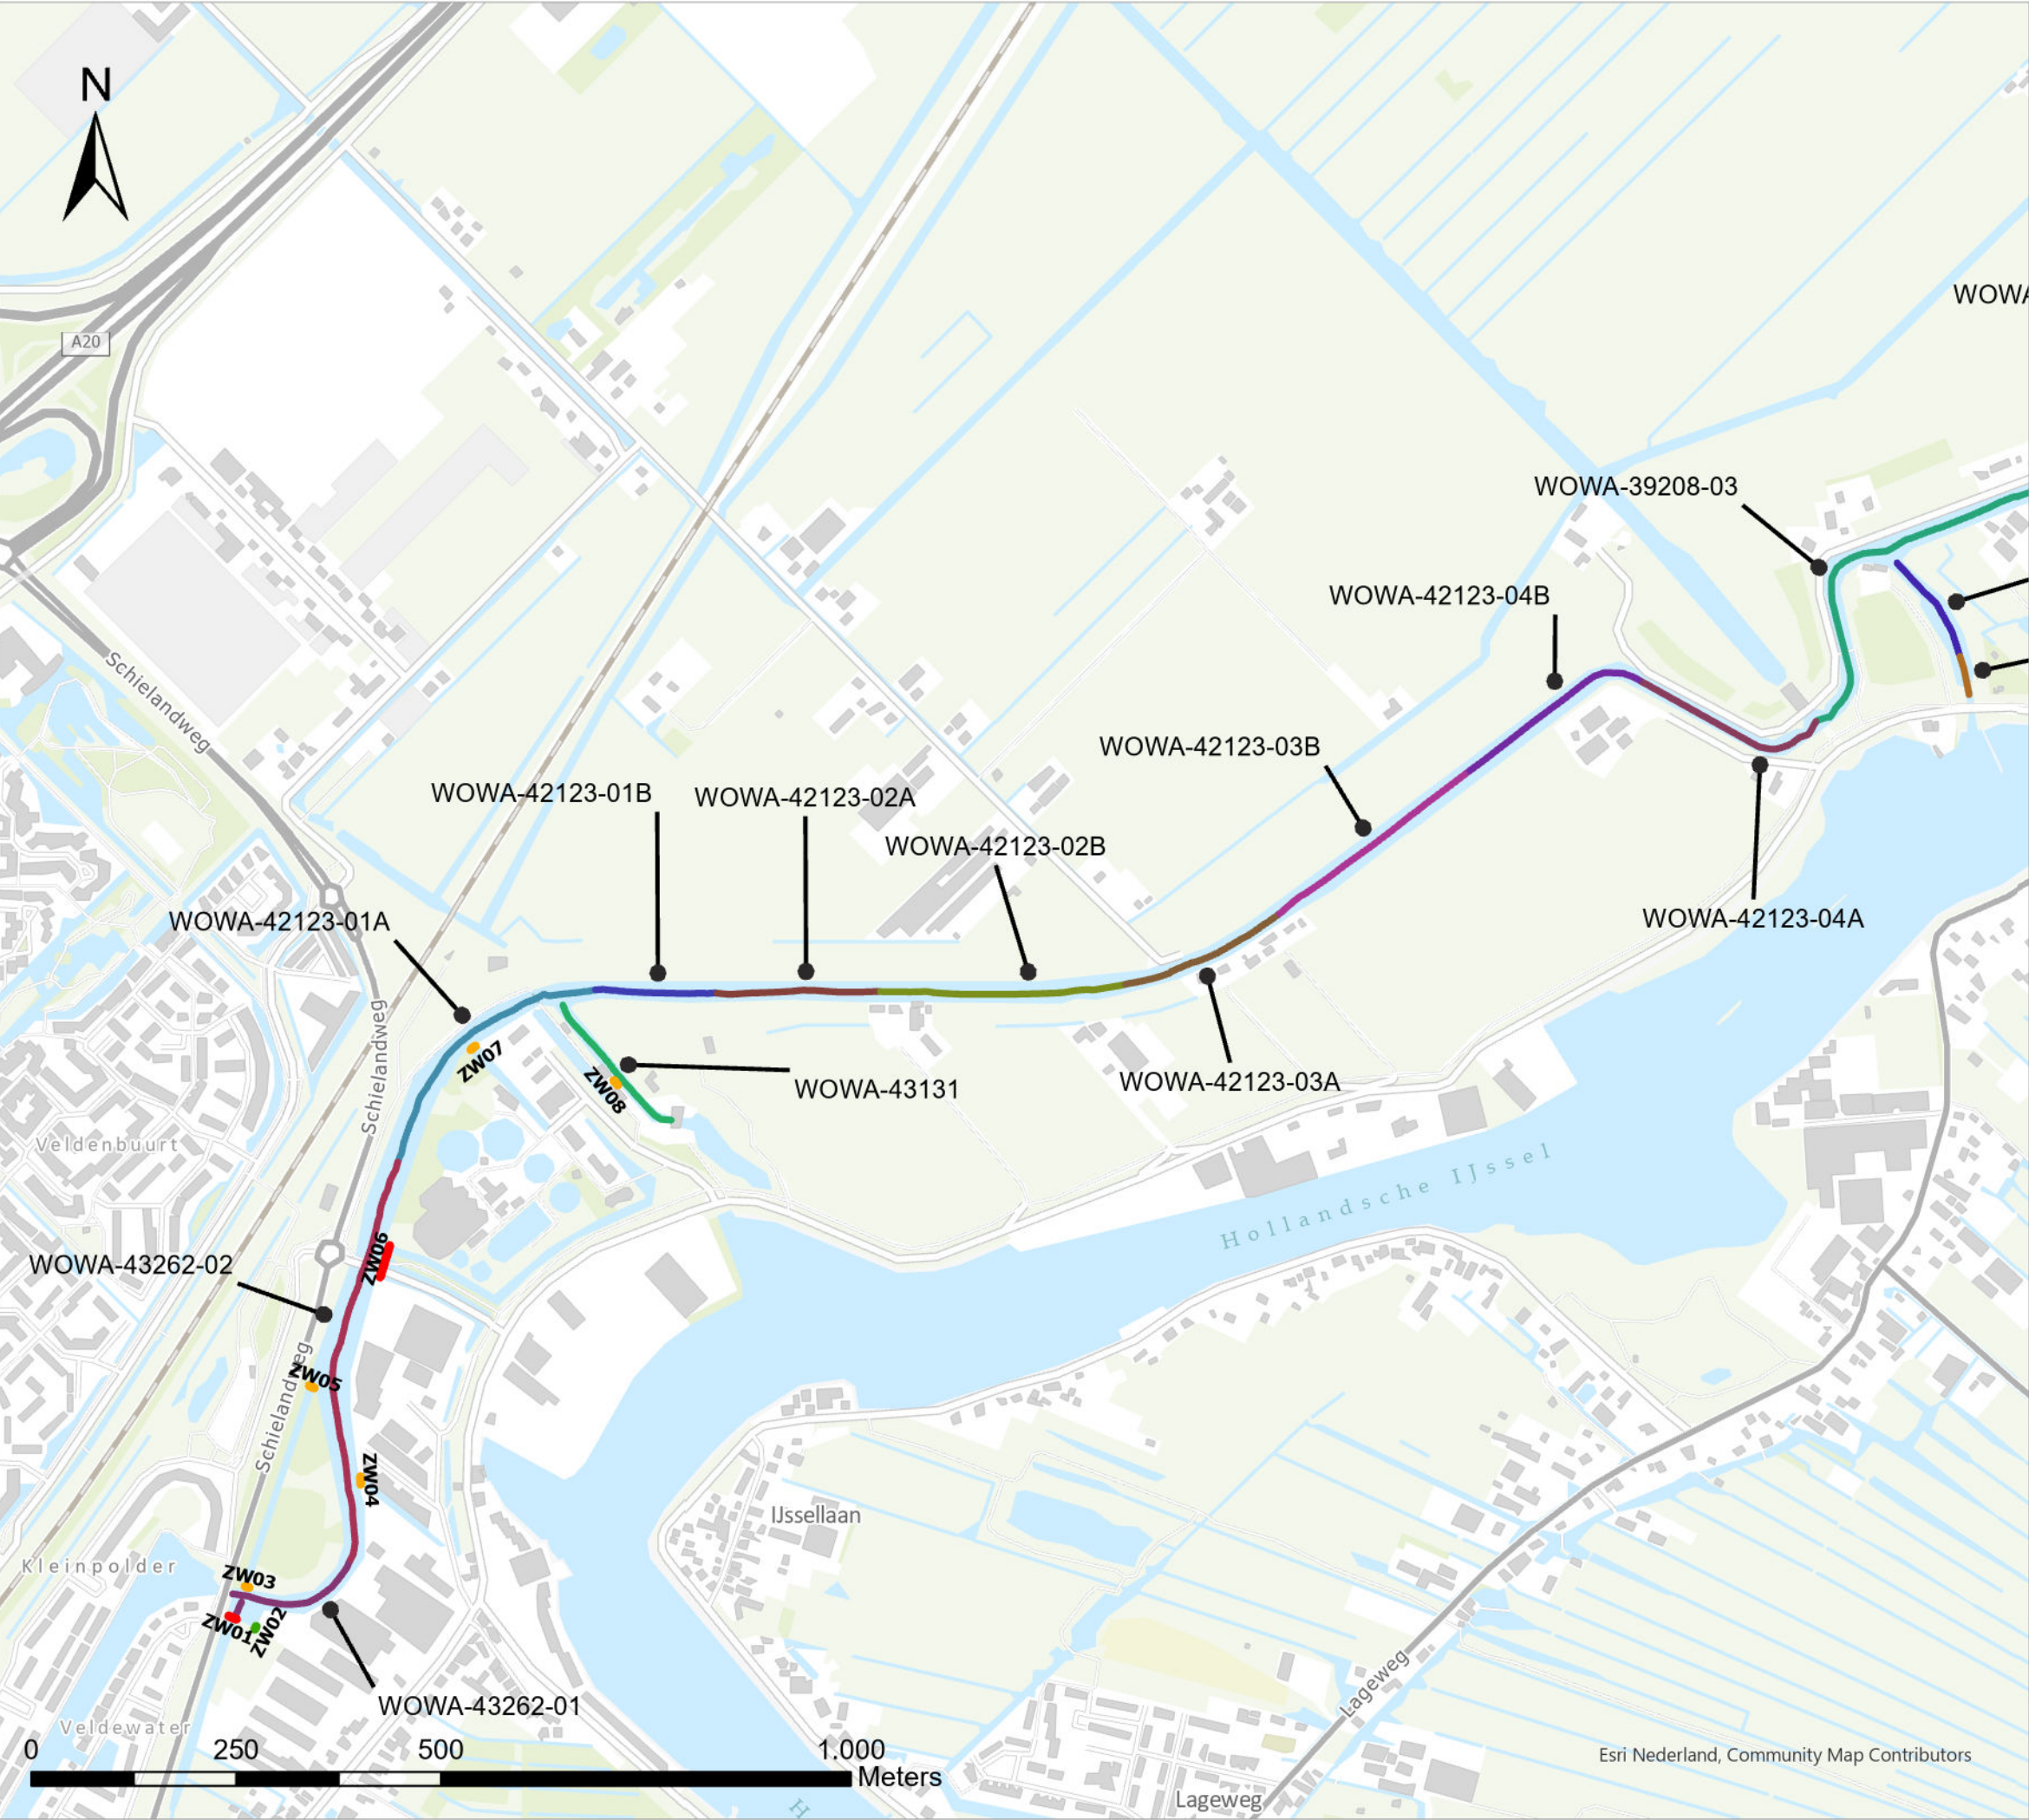



Maasboulevard 123 - Postbus 4059 - 3006 AB Rotterdam
T. 010 45 37 200 - F. 010 41 30 694 - www.hhsk.nl

Droge voeten en schoon water




Legenda

Breedtecategorie	WOWA-42123-03A
5-10	WOWA-42123-03B
<5	WOWA-42123-04A
>10	WOWA-42123-04B
Monstervak	WOWA-43131
WOWA-39208-03	WOWA-43262-01
WOWA-42123-01A	WOWA-43262-02
WOWA-42123-01B	WOWA-81947A
WOWA-42123-02A	WOWA-81947B
WOWA-42123-02B	

Overzichtstekening zijwatergangen

WS-2026-02 - Ringvaart deel 2

Tek. nr. :	T09	3/4
Bestand :	WS-2026-02.aprx	
Datum :	1-9-2025	
Formaat	A3	
Get. :	D. Bonnes	
Versie :	01	
Status :	Definitief	
Schaal :	1:8.000	

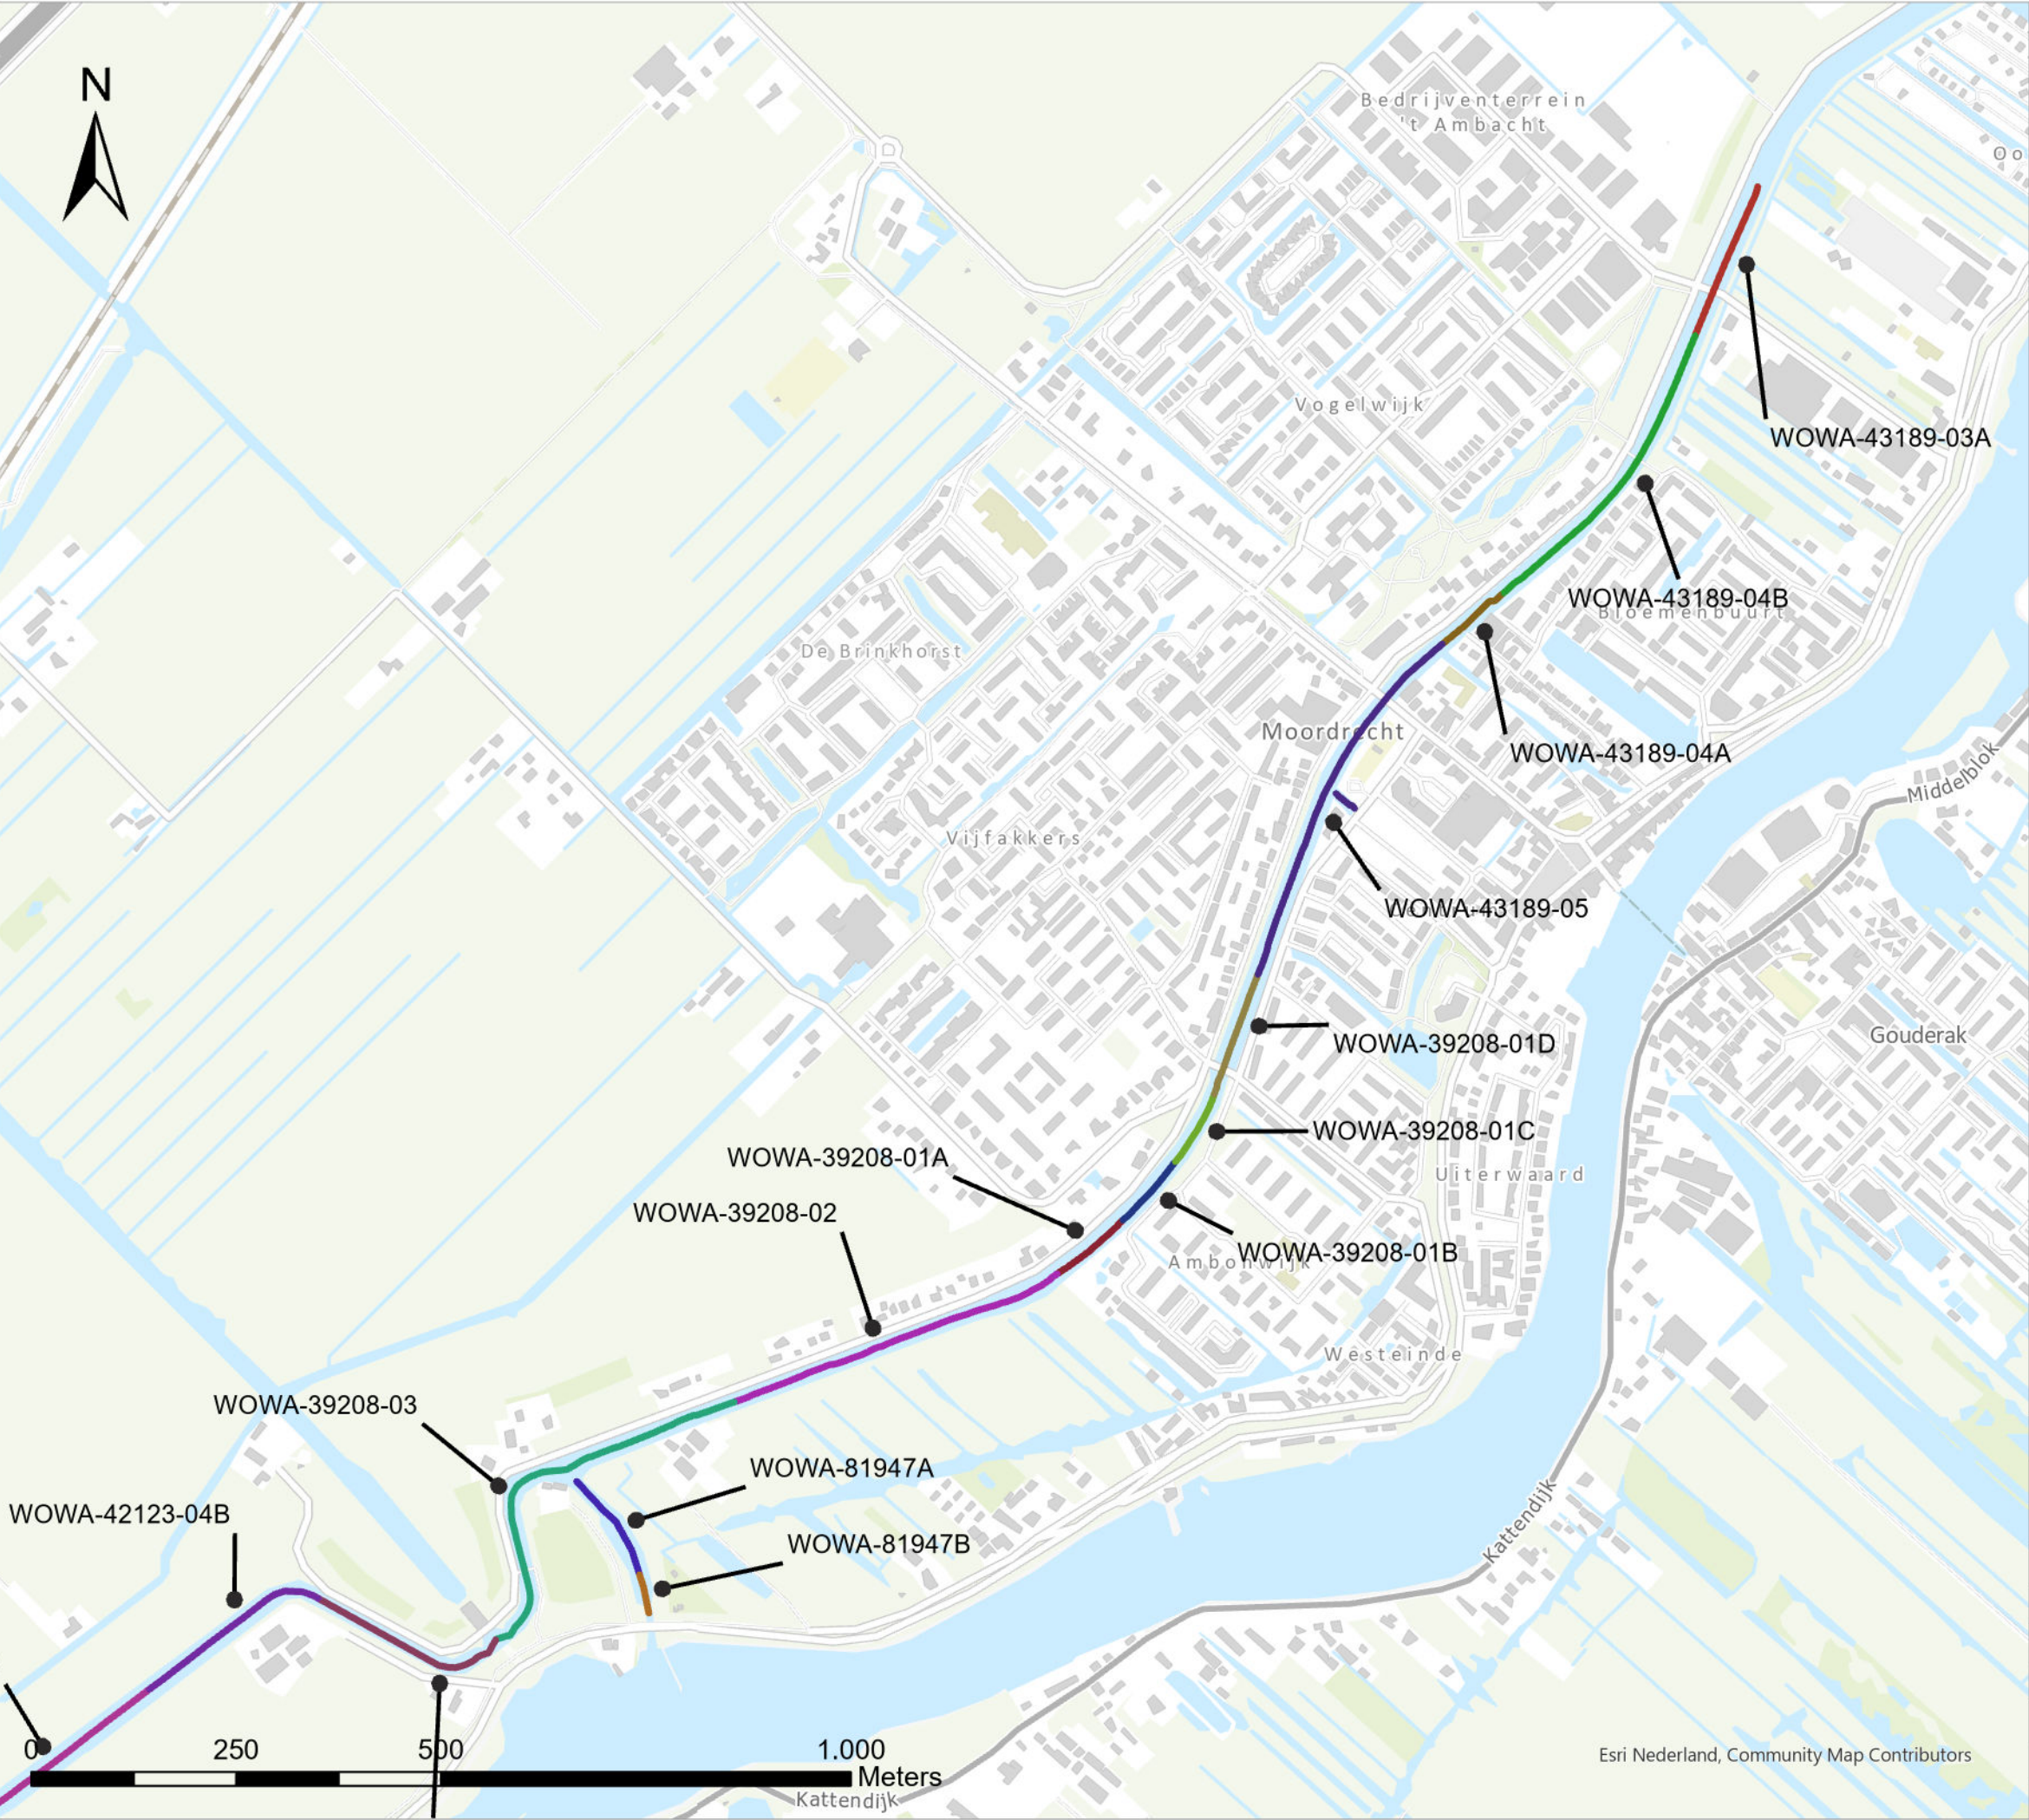



Legenda

Breedtecategorie

5-10

<5

>10

Monstervak

WOWA-39208-01A

WOWA-39208-01B

WOWA-39208-01C

WOWA-39208-01D

WOWA-39208-02

WOWA-39208-03

WOWA-42123-03B

WOWA-42123-04A

WOWA-42123-04B

WOWA-43189-03A

WOWA-43189-04A

WOWA-43189-04B

WOWA-43189-05

WOWA-81947A

WOWA-81947B

Overzichtstekening zijwatergangen

WS-2026-02 - Ringvaart deel 2

Tek. nr. :	T09	4/4
Bestand :	WS-2026-02.aprx	
Datum :	1-9-2025	
Formaat	A3	
Get. :	D. Bonnes	
Versie :	01	
Status :	Definitief	
Schaal :	1:8.000	