


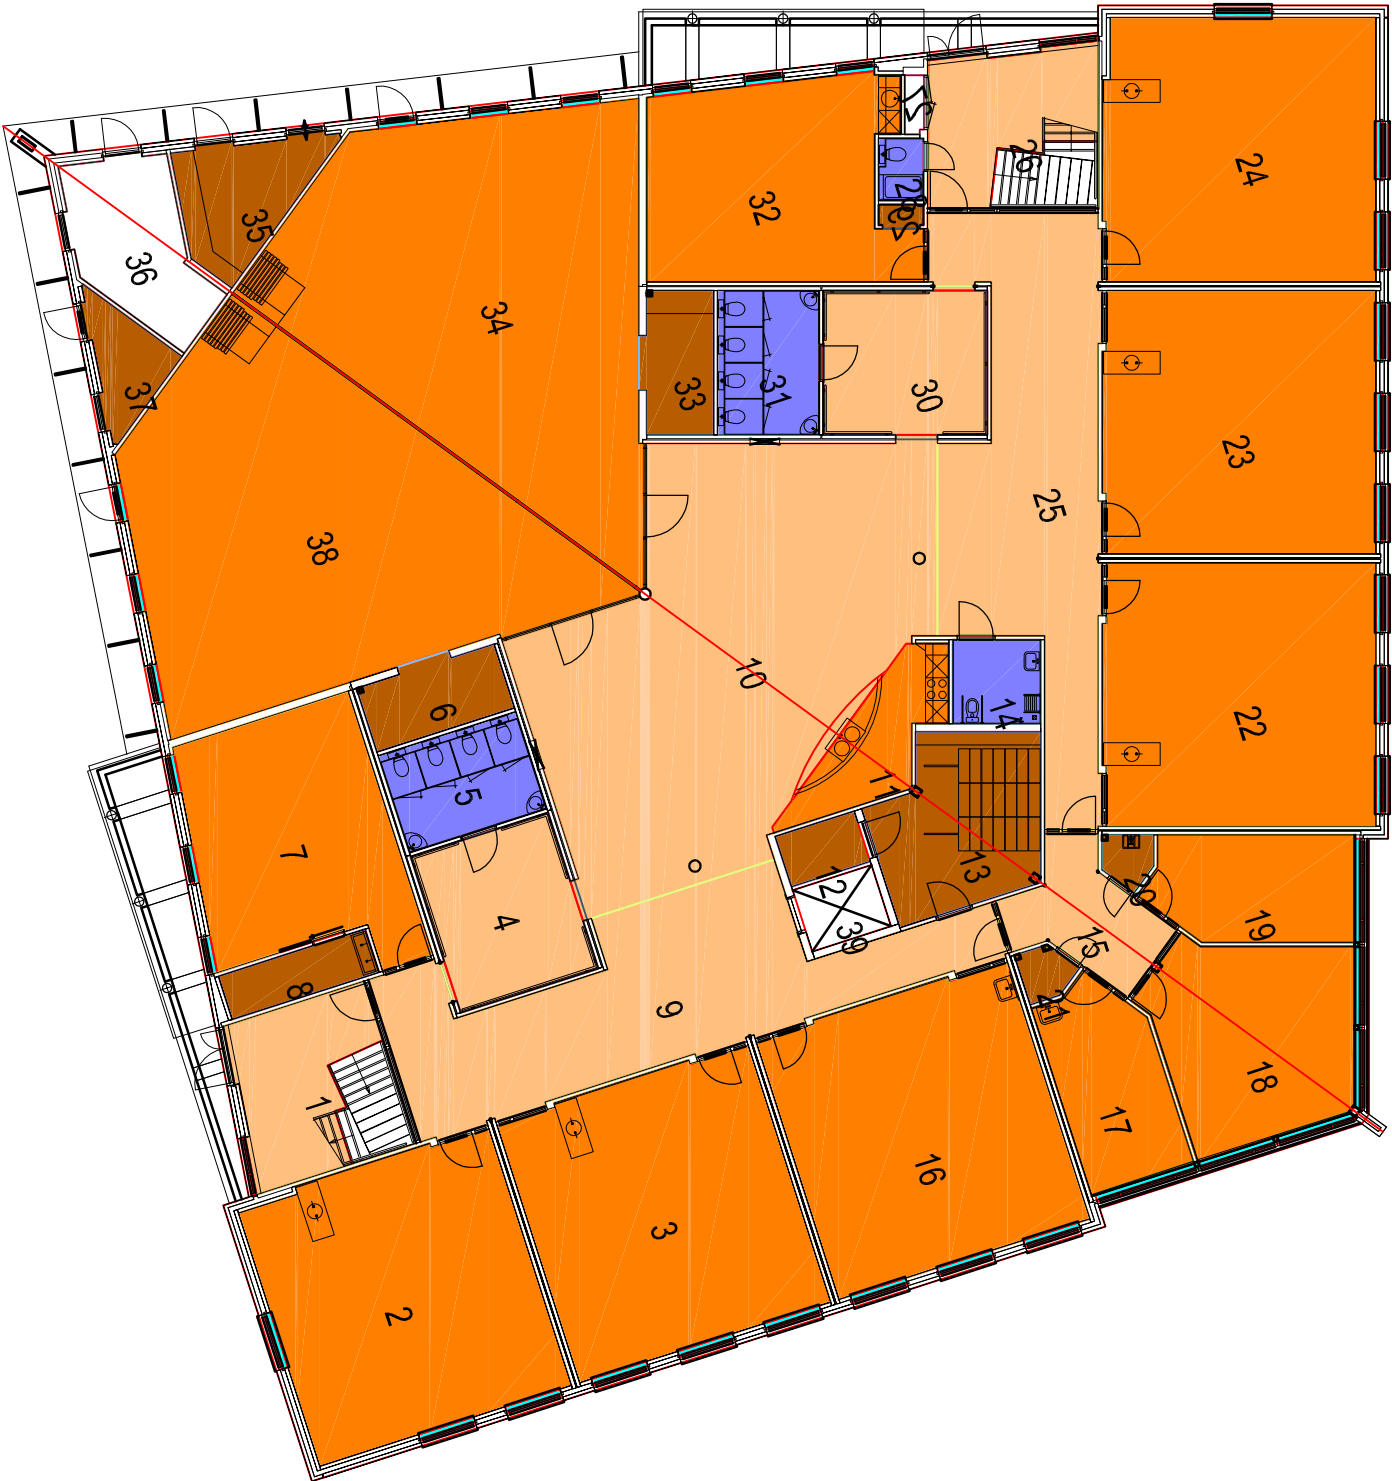

begane grond
BVO-bg 1065,58 m²



1e Verdieping
BVO-v1 776,42 m² en vide 99,18 m²

Objectnr		laag		Locatie		BVO		VVO		tarra		netto		Gebouw-		Vertikaal		Stalling		Horizontaal		Sanitair		Overige		Gebruiks		Correctie	
		bg		Hildo Kropstraat 20		1066		966		82,71		982,87		14,21		12,98		nvt		264,16		27,8		59,81		603,91		10,08	
00-13		v1		Hildo Kropstraat 20		776		667		73,99		702,43		3,07		40,34		nvt		144,03		31,42		27,93		455,64		8,25	
		Totaal m²				1842		1633		156,70		1685,30		17,28		53,32				408,19		59,22		87,74		1059,55		18,33	

WILZIGINGEN		Hildo Kropstraat 20, 1328 BC	
01-10-2016		PROJECT	
 Dick Laanweg 2 1321 KE Almere architect@kpas.nl		tel 036 - 5348126 06 - 49034106 www.kpas.nl	
VVO Meestrapportage NEN2560		CERTIFICAT NIMMER:	
L4,0-2016		OBJECT NR.:	
00-13VVO			