

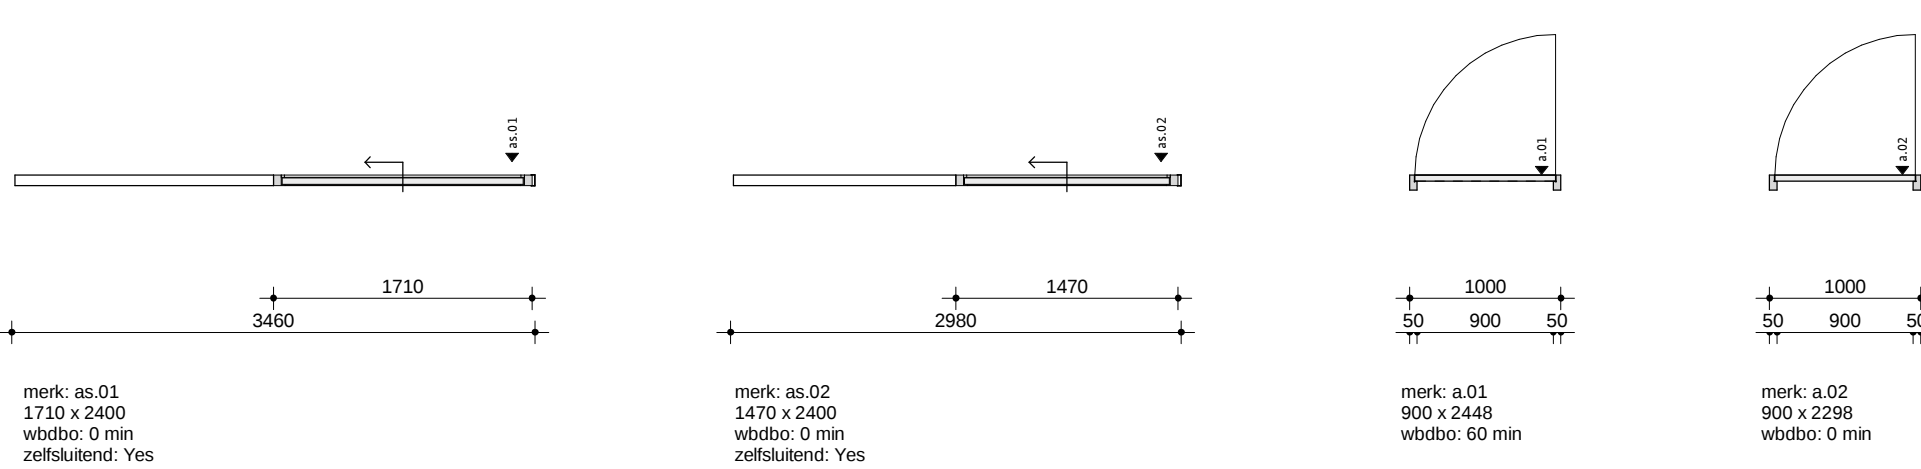
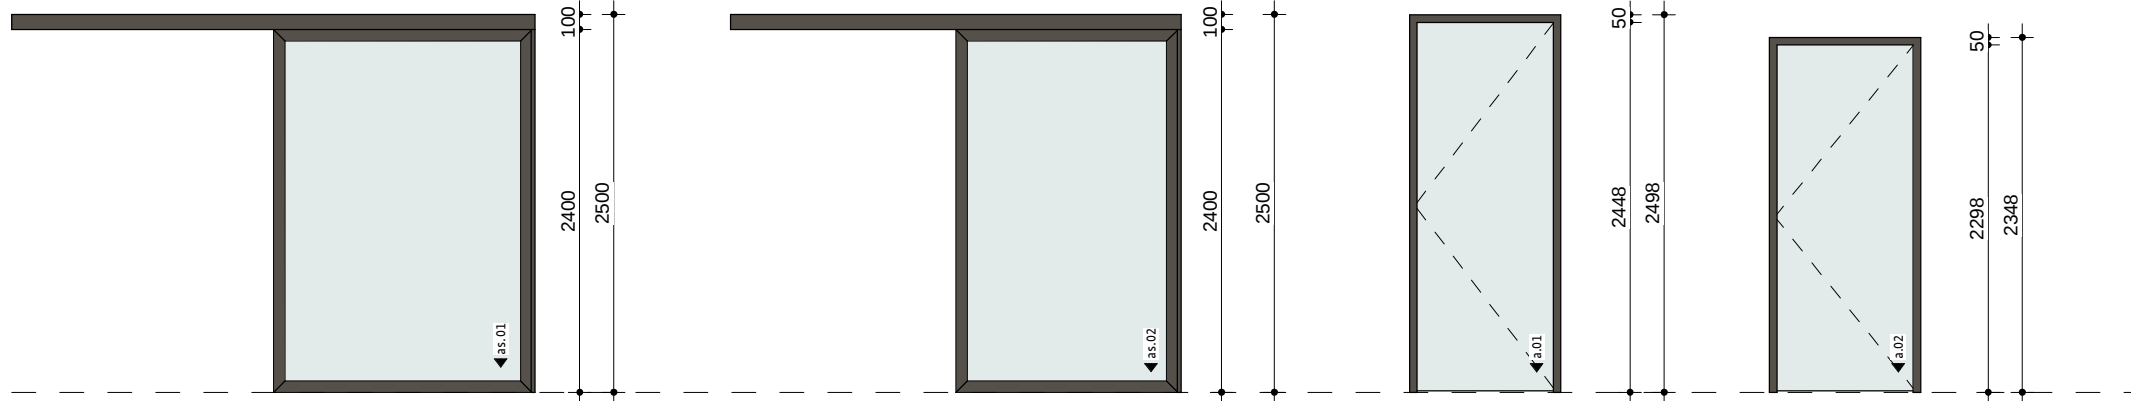
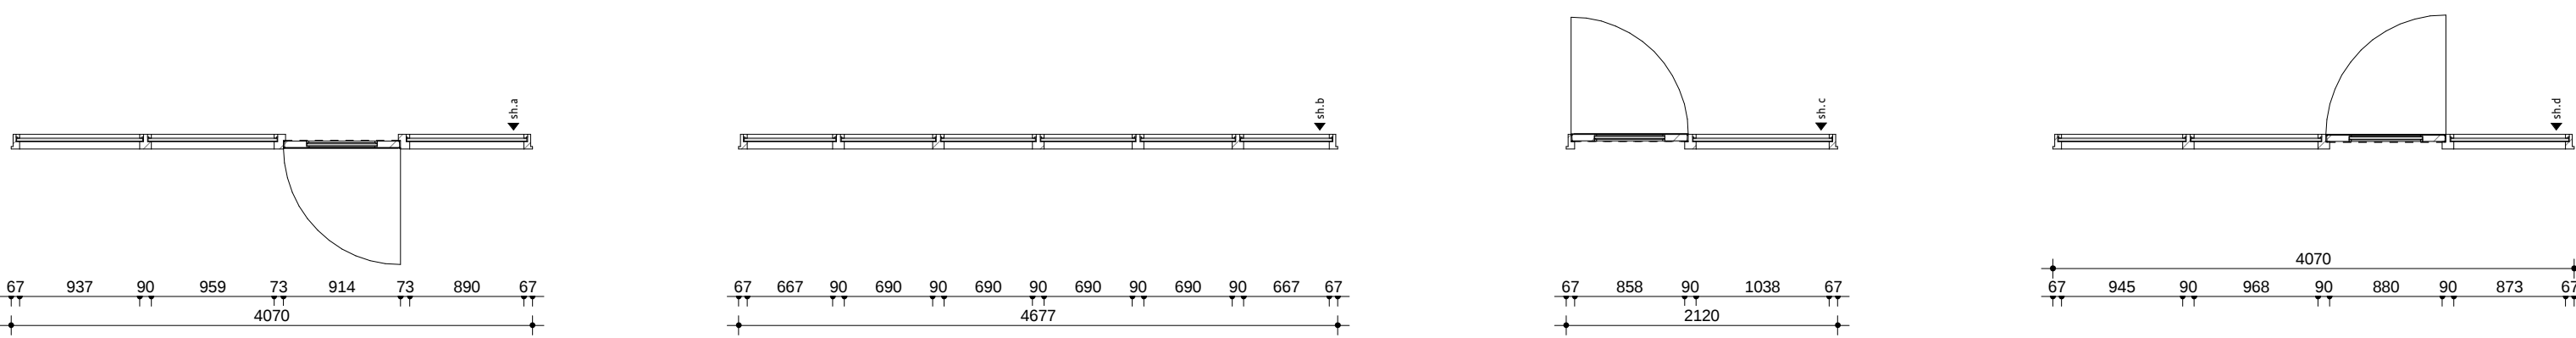
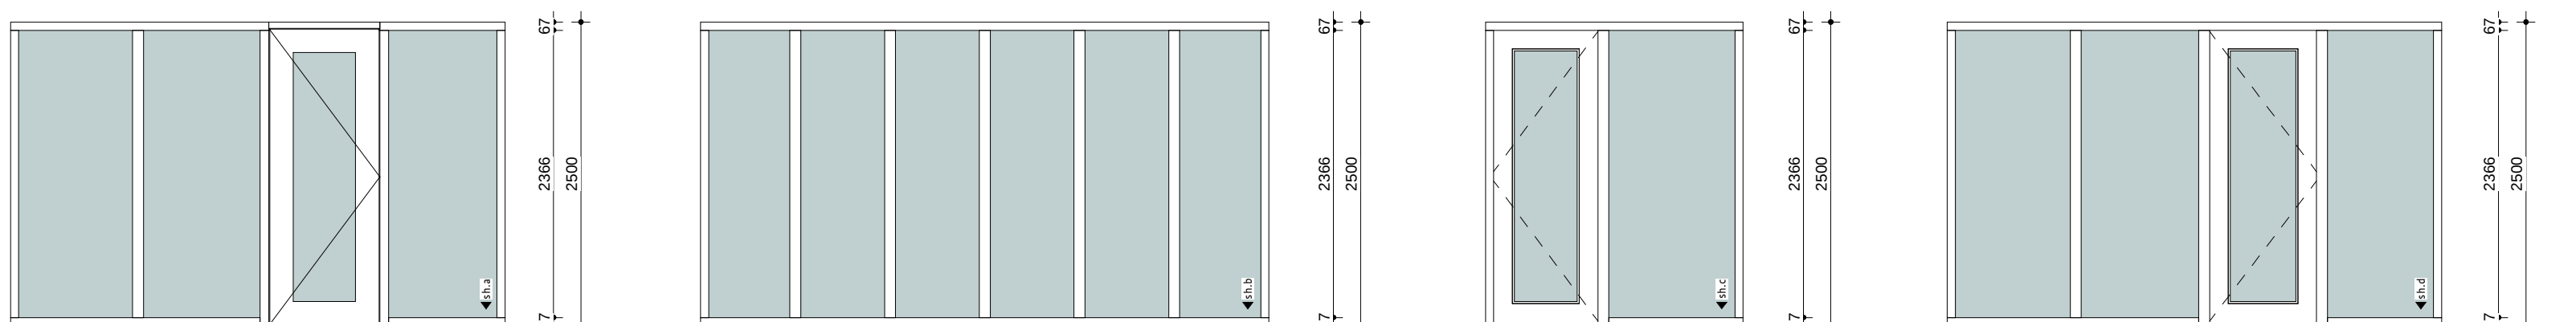
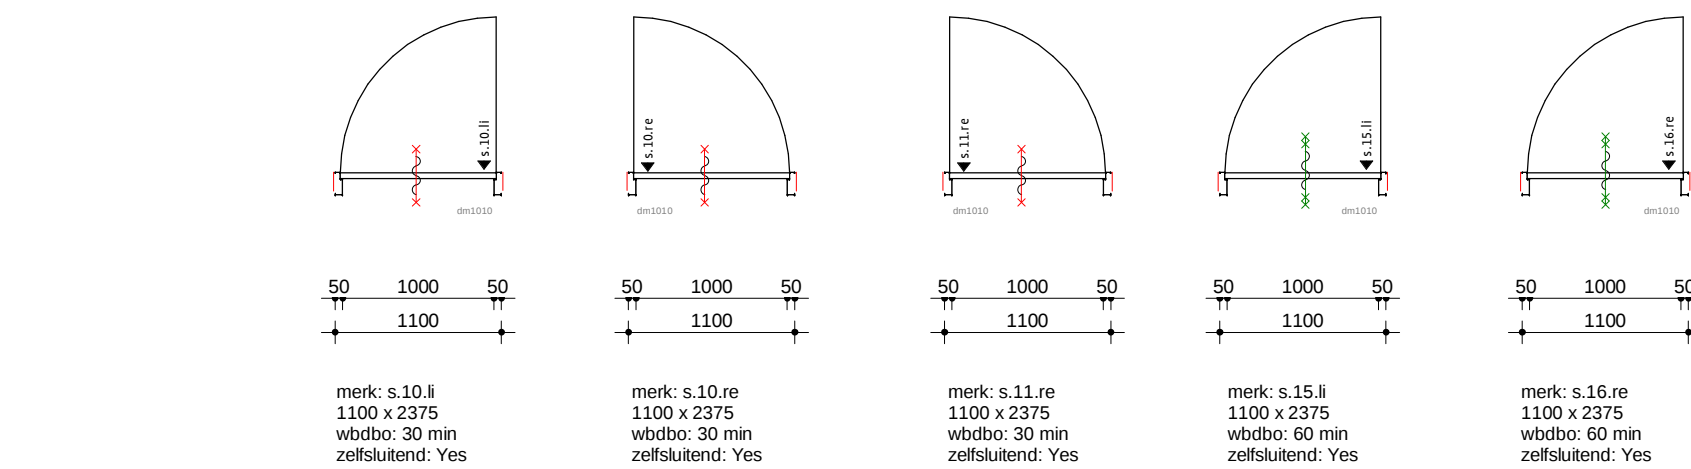
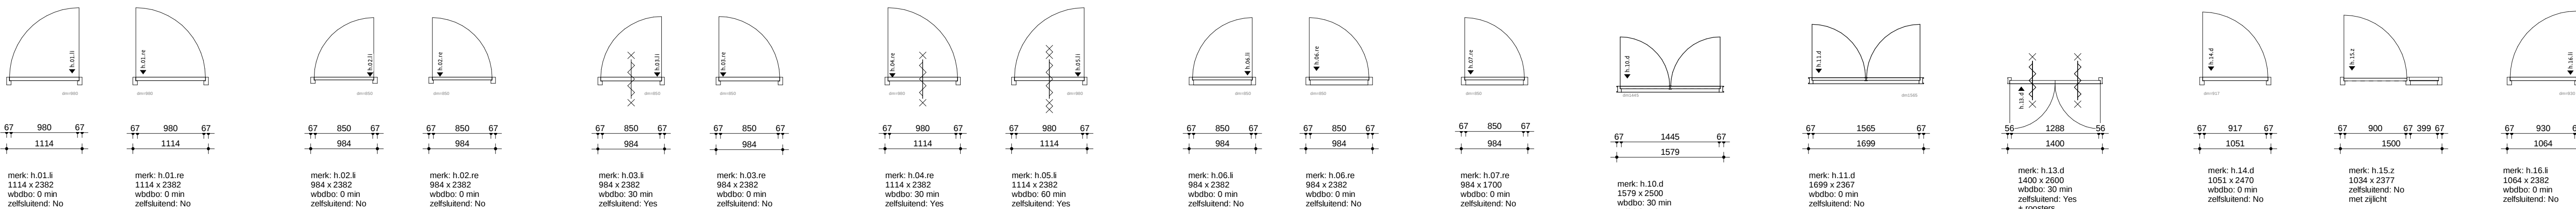


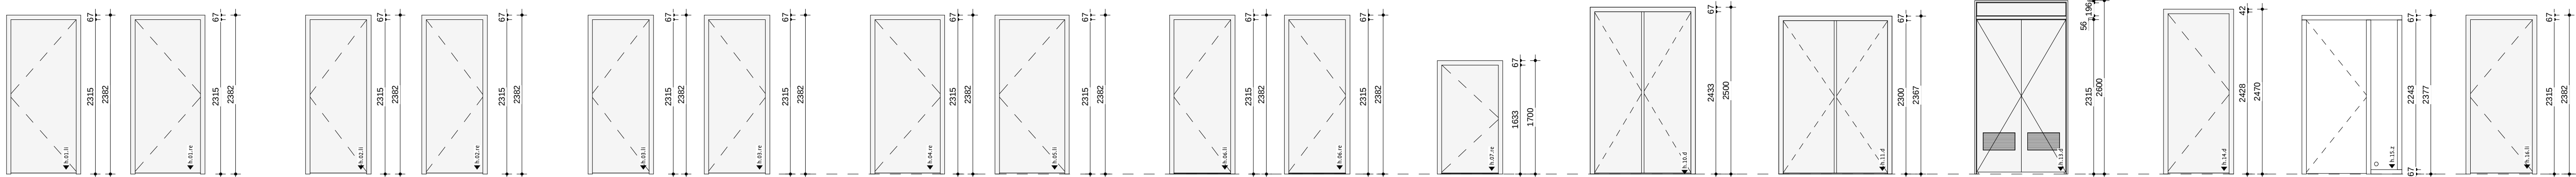

uitreksstaat_binnendeuren				
NLRS_C_merk	Count	wk	wdbbo	zelfslutend
a.01	4		60	
a.02	8		0	
as.01	1		0	Yes
as.02	1		0	Yes
h.01.li	17		0	No
h.01.li	1	wk3	0	No
h.01.re	4		0	No
h.01.re	1	wk4	0	No
h.02.li	7		0	No
h.02.re	8		0	No
h.03.re	1		0	No
h.03.re	1	wk2	0	No
h.06.li	4		0	No
h.06.li	1	wk4	0	No
h.06.re	11		0	No
h.06.re	1		0	No
h.07.re	1		0	No
h.08.re	1	wk2	30	Yes
h.10.d	3		30	No
h.10.d	1		30	No
h.11.d	1		0	No
h.14	1		0	No
h.14.d	1		0	No
h.15.z	2			No
h.16.li	2		0	No
s.10.li	2	wk4	30	Yes
s.10.re	1	wk4	30	Yes
s.11.re	1	wk3	30	Yes
s.15.li	1	wk3	60	Yes
s.16.re	1	wk4	60	Yes
Grand total: 90		90		

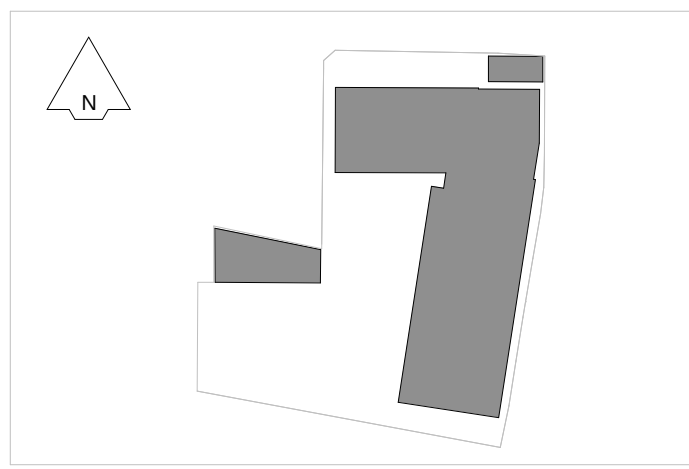

OPDRACHTGEVER
Rijksvastgoedbedrijf
ARCHITECT

**Bureau
Bouwkunde**

PROJECT
Huisvesting KMar - NP

ONDERDEEL
binnenkozijnen

PROJECTNUMMER
HV22086

TEKENINGNUMMER
HV22086-701

DATUM
14-04-2025

SCHAAL
1:50

GEW. EDITIE
E.S.

PROJECTLEIDER
A1

www.bureaubouwkunde.nl | Groenendaal 25b 3011SK Rotterdam | +31(0)10 - 417 77 14