




SCHAAL 1:50

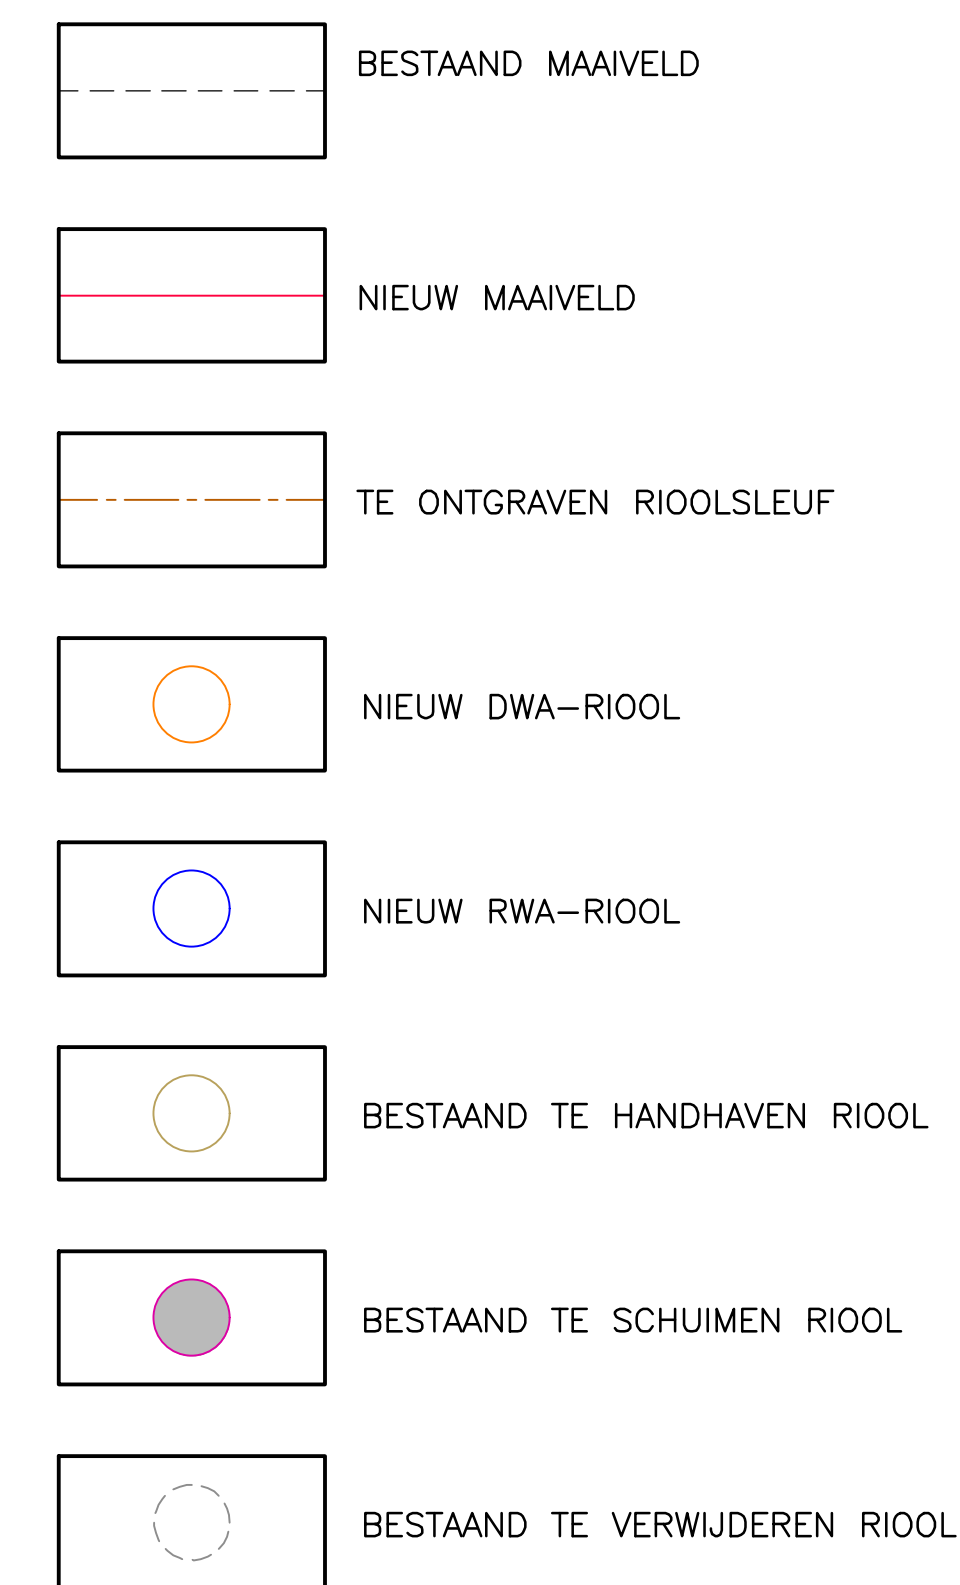