


Bovenaanzicht maatveld
Schaal 1:200

Bovenaanzicht ondergrondse infra
Schaal 1:200

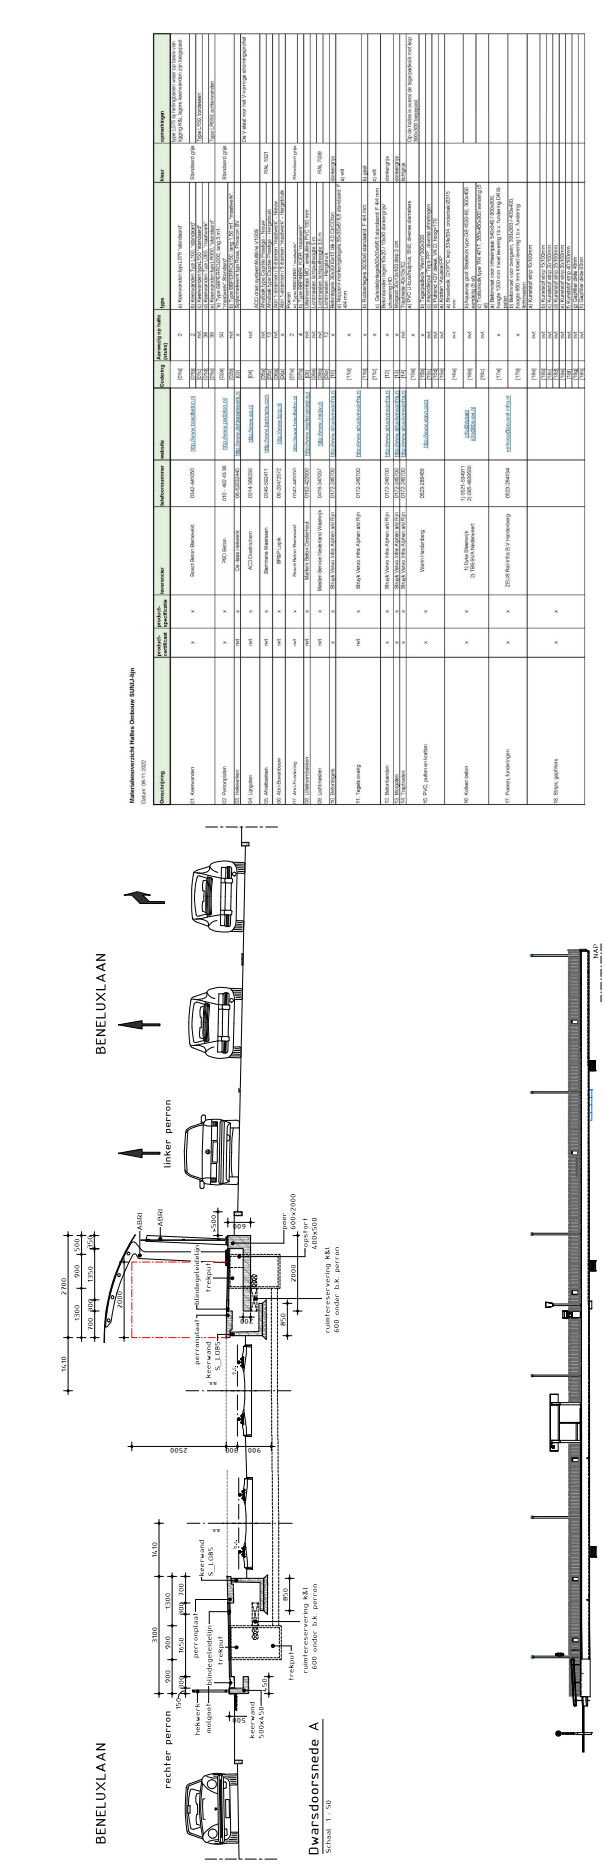

Dwarsdoorsnede A
Schaal 1:50

Langsdoorsnede 1
Schaal 1:200

Situatie

Legenda

Legenda

