
+ • OPCW Perimeter Security Project


○ Construction Services Information
Day

16 Apr 2026

PROJECT OVERVIEW



CONSTRUCTION OF A
NEW FRONT GUARD
HOUSE (APPROX. 110 M²)

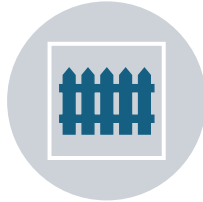

INSTALLATION OF
APPROXIMATELY 310 M
OF PERIMETER FENCING



CONSTRUCTION OF
VEHICLE AND BICYCLE
ACCESS POINTS



INSTALLATION OF SPEED
GATES, BOLLARDS, AND
TURNSTILES




DEMOLITION OF
EXISTING GUARD HOUSE
AND PERIMETER
INFRASTRUCTURE



MECHANICAL,
ELECTRICAL AND
PLUMBING (MEP)
INSTALLATIONS



FULL PROJECT
COORDINATION AND
SITE MANAGEMENT AS
MAIN CONTRACTOR

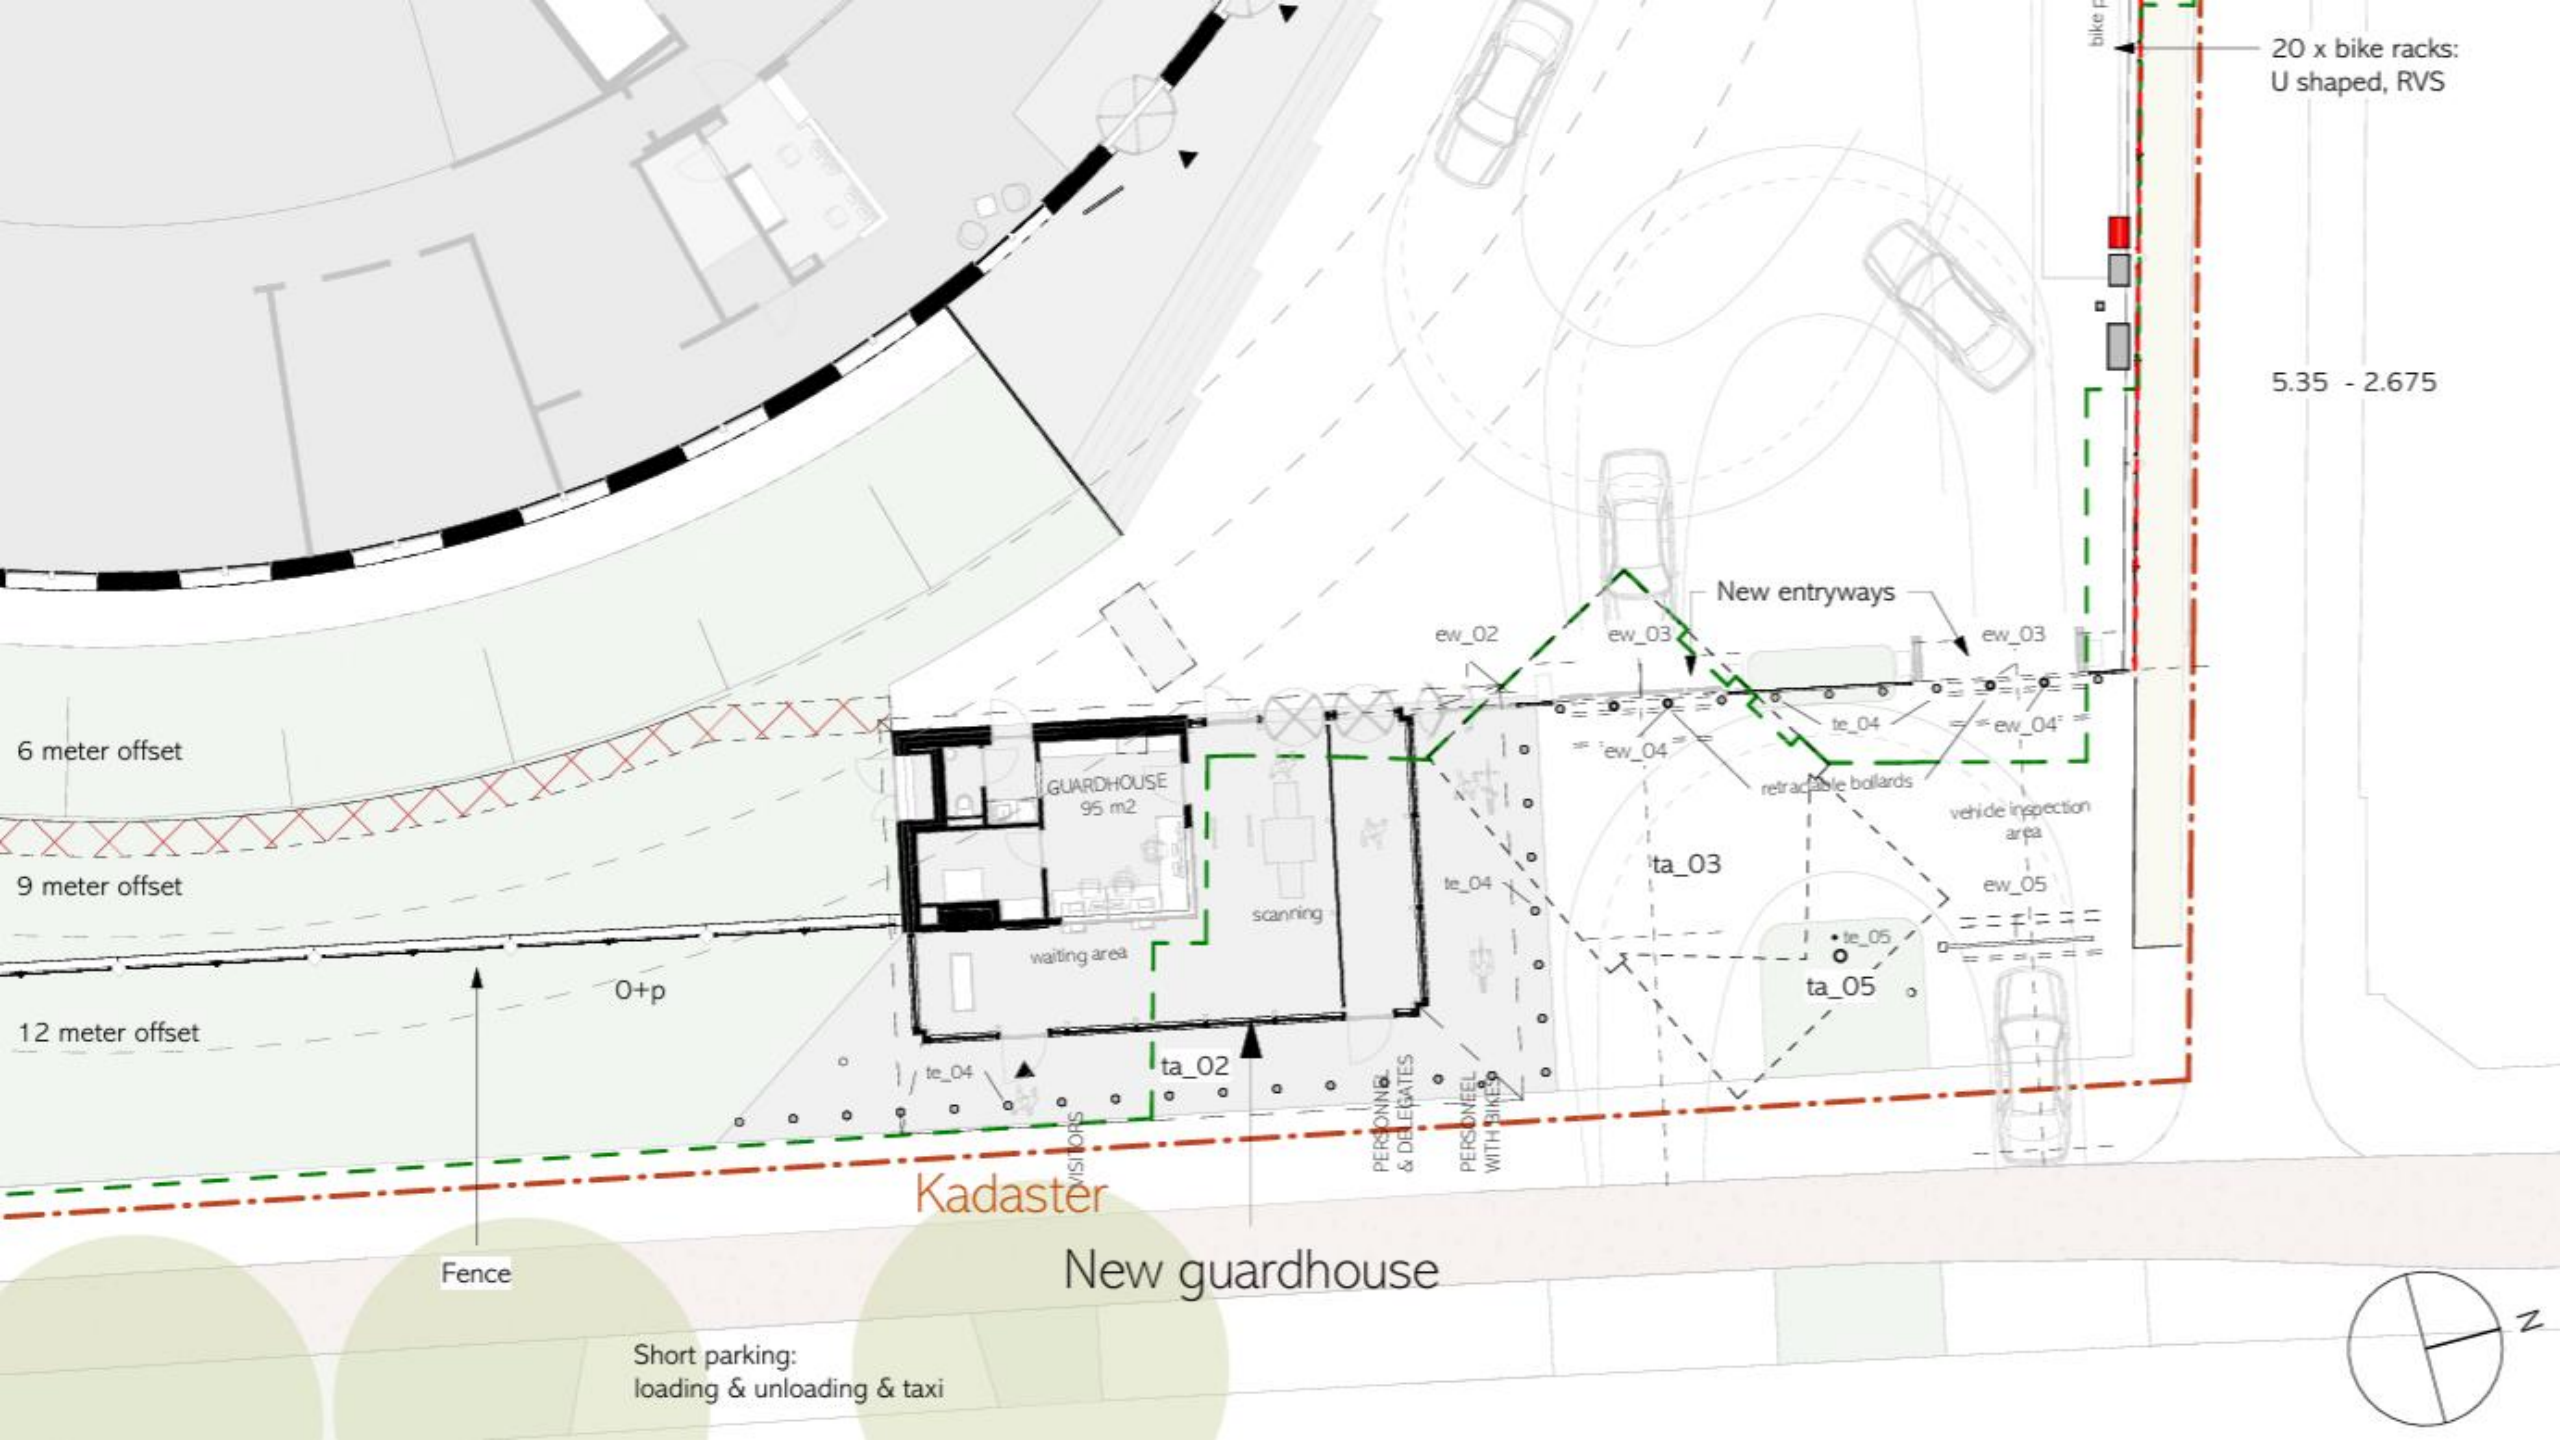

20 x bike racks:
U shaped, RVS

5.35 - 2.675

New entryways

ew_02

ew_03

ew_03

ew_04

ew_04

retractable bollards

vehicle inspection area

ta_03

ew_05

te_05

ta_05

GUARDHOUSE
95 m2

waiting area


scanning

Kadaster


New guardhouse

Fence

Short parking:
loading & unloading & taxi

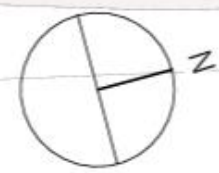




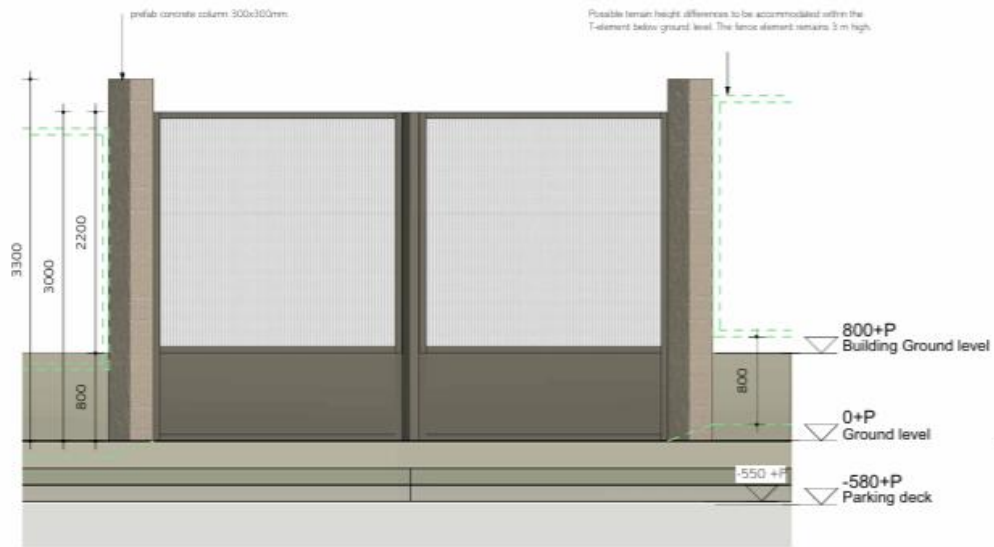


600_Section B-B'

schaal 1 : 50

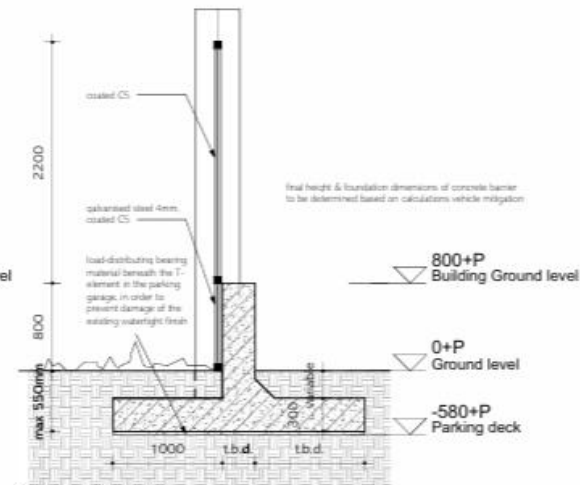


600_Section A-A'

schaal 1 : 50

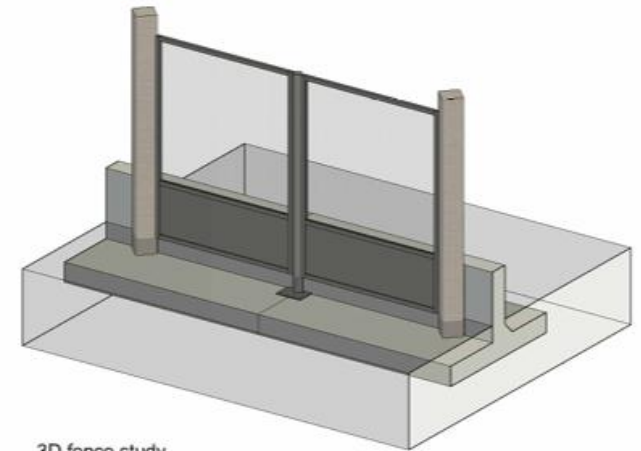


3D fence study

schaal

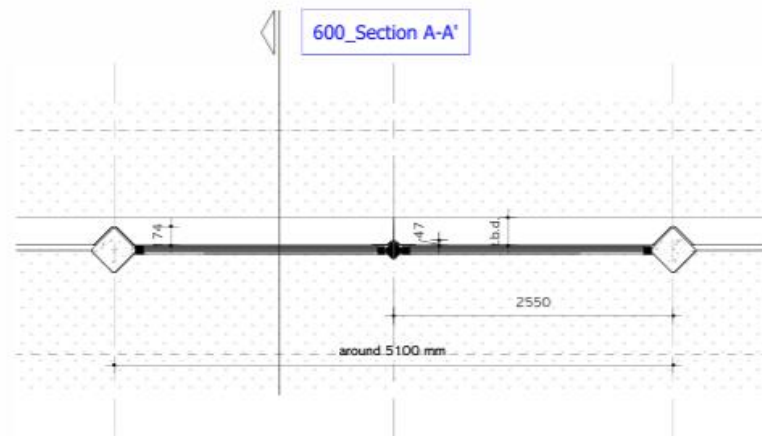

600_boven aanzicht - fence study

schaal 1 : 50

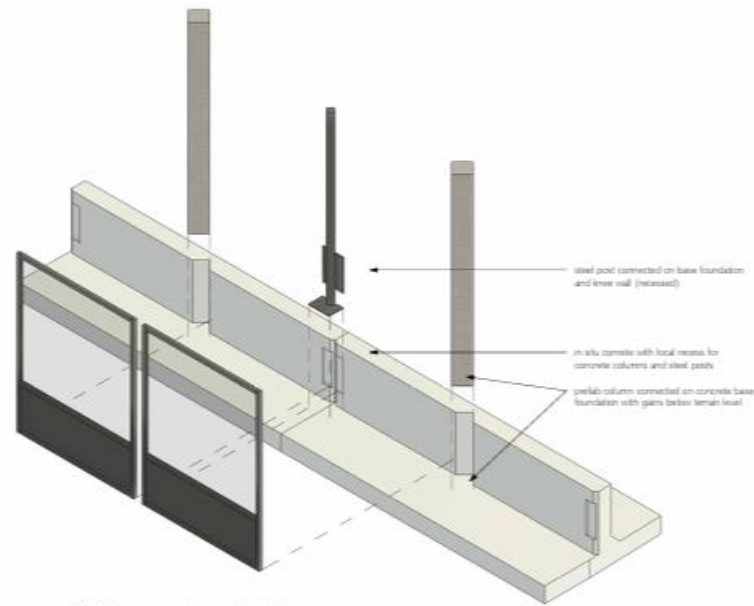

3D fence study exploded

schaal

1513A
OPCW HQ

opdrachtgever
OPCW

gewijzigd

Fence Study

schaal 1 : 50

FD_600



