
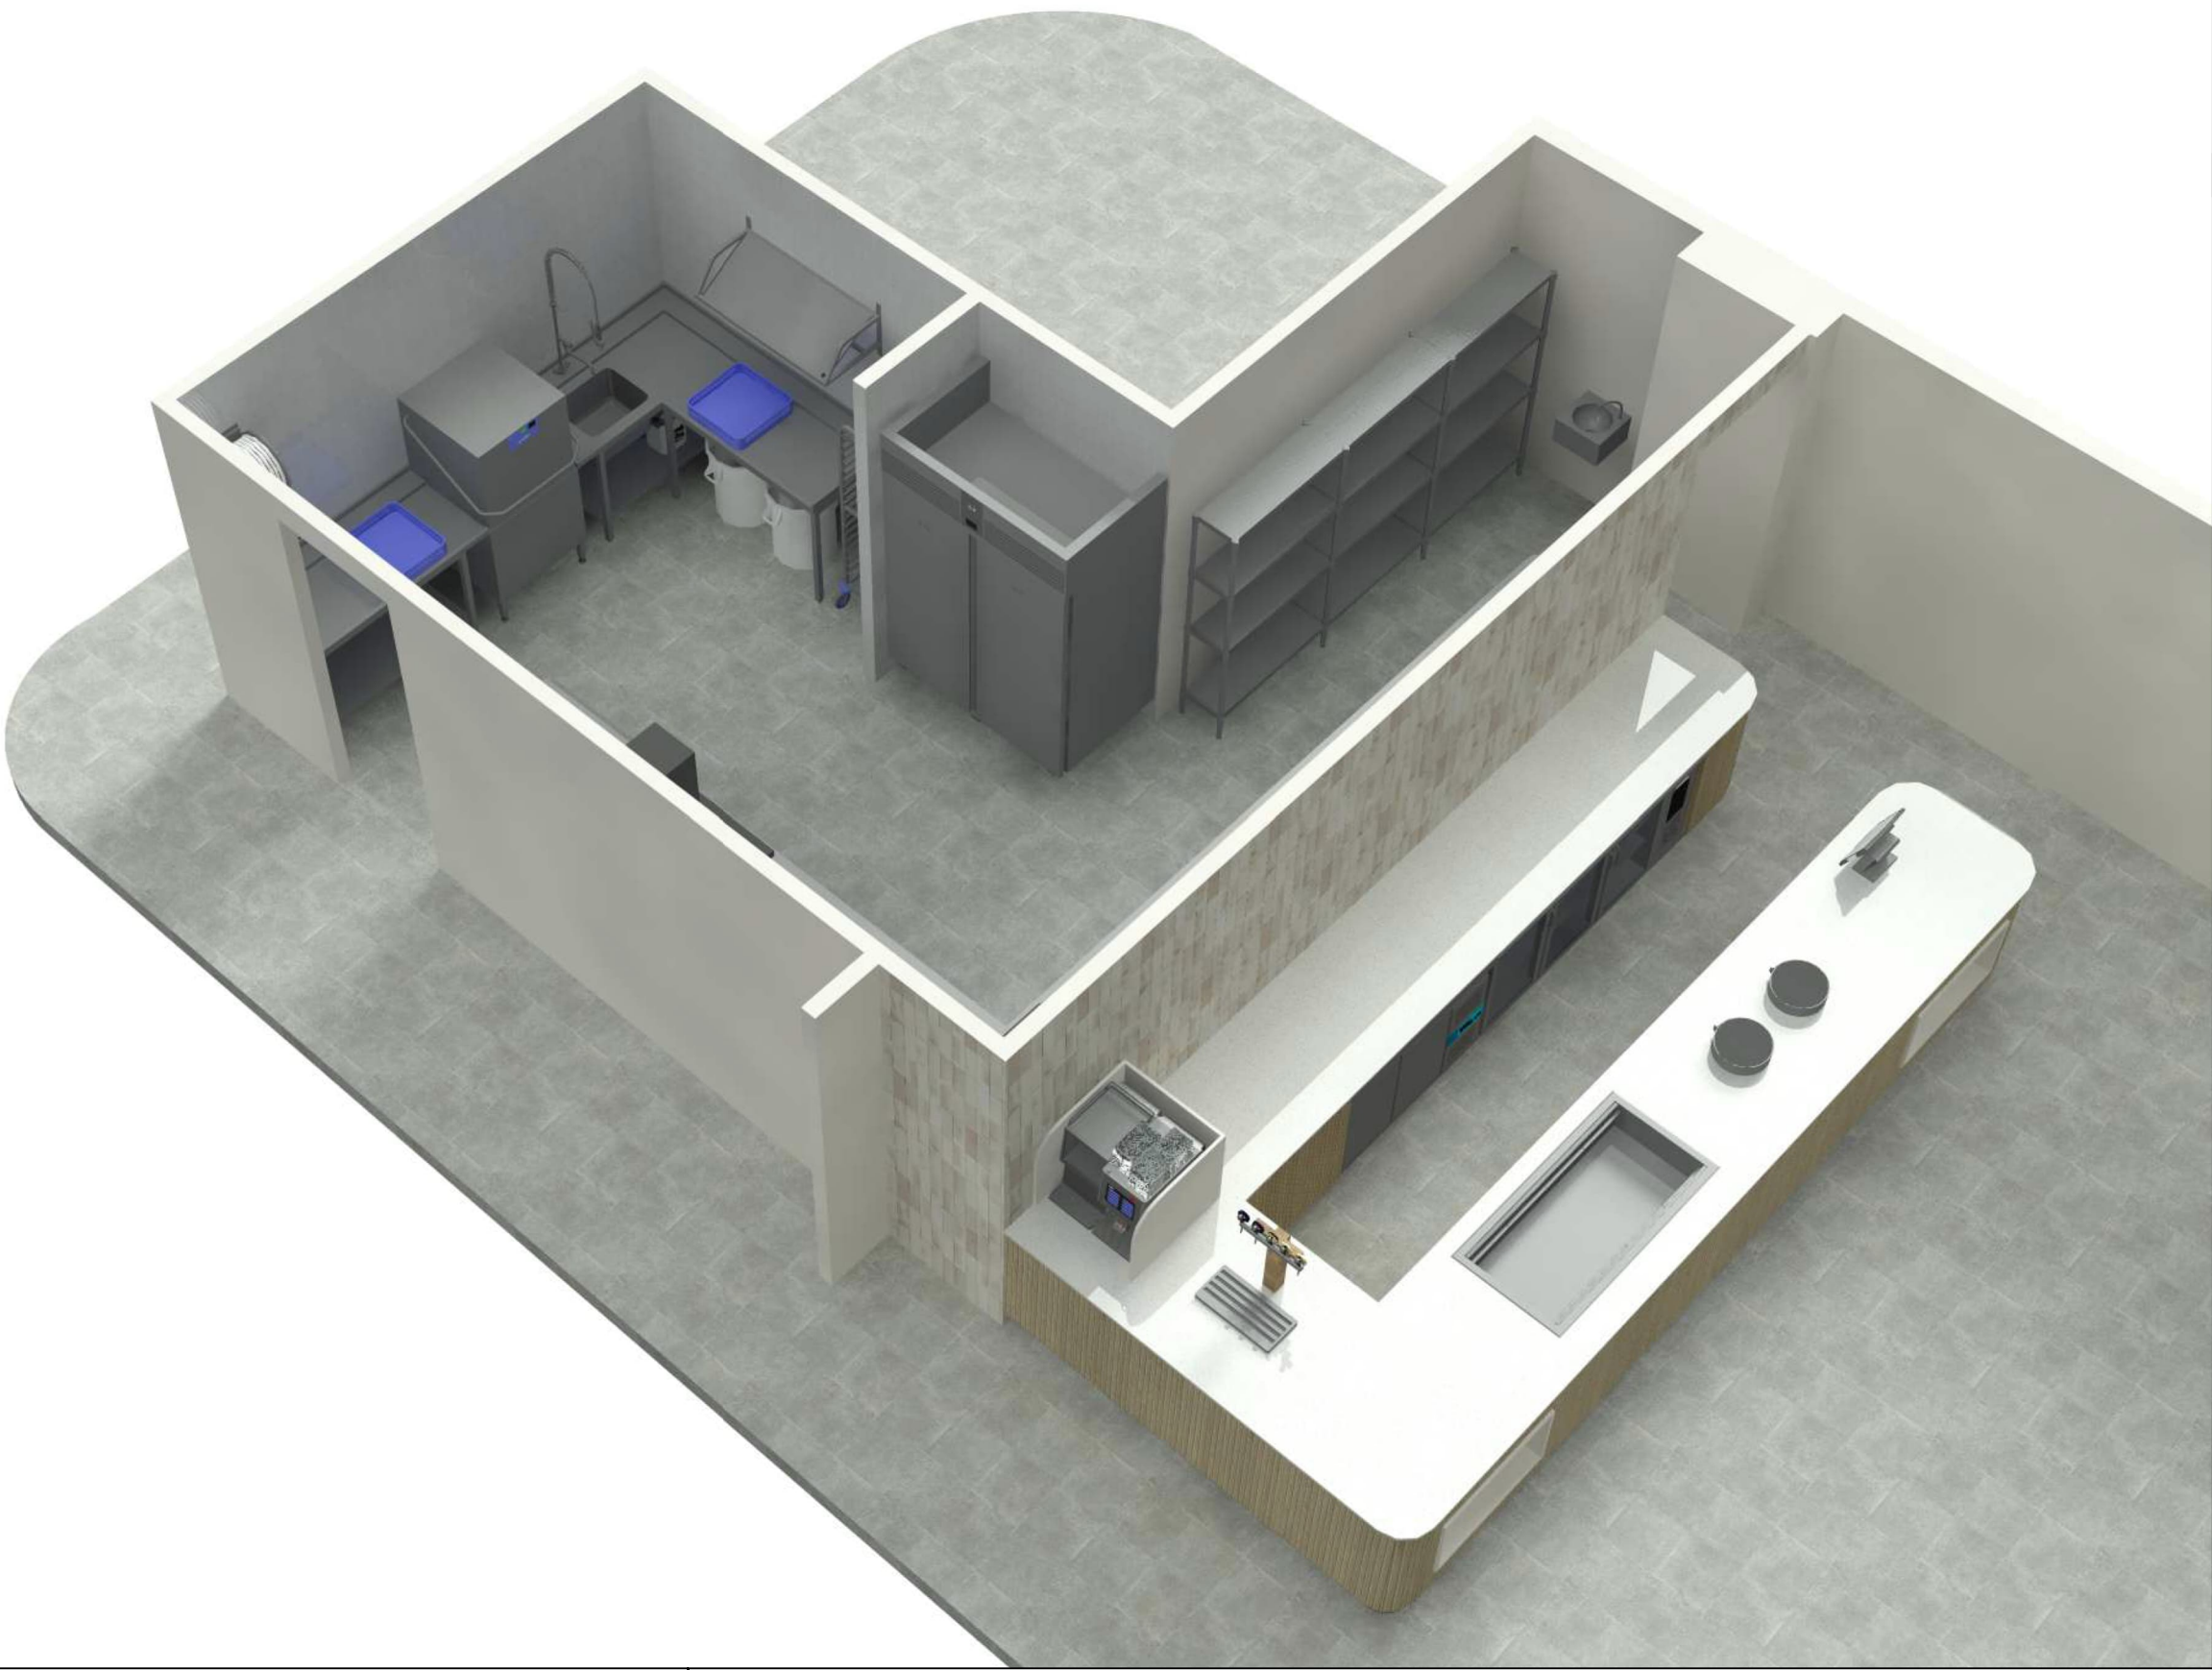


RENVODI		
1. REGAALWAGEN	23. HANDENWASBAK	24. UITGIFTEMEUBEL [INTERIEURWERK]
2. AANVOERTAFEL	25. BARKOELING	26. KOELWERKBANK
2.1. SPOELBAK [500X400X300MM]	27. WATERTAP	28. KOFFIEMACHINE
3. AFVALBAK [VERRIJDBAAR]	28.1. KOPPENWARMER	29. GEKOELDE BAK
4. DEBRASSEERREK	30. WARMHOUDPLAAT [2X]	31. KASSA [DERDEN]
5. VOORSPOELDOUCHE	32. KASSAMEUBEL [INTERIEURWERK]	33. KASSA [DERDEN]
6. DOORSCHUIFVAATWASSER [BESTAAND]		
6.1. WATERONTHARDER/CHEMIE		
7. AFVOERTAFEL		
8. SLANGHASPEL		
9. APPARATENTAFEL [WARM/KOUD]		
10. COMBISTEAMER		
10.1. RECIRCULATIEKAP		
11. KOOKPLAAT		
12. AFZUIGKAP RECIRCULATIE		
13. ELLEBOOGKRAAN		
14. BLENDER/MIXER		
15. FRUITPERS- /SAPMACHINE		
16. KOELWERKBANK		
17. KOELWERKBANK		
18. ETAGERE NEUTRAAL		
19. OPZETVITRINE		
20. MAGNETRON		
21. VRIESKAST		
22. REKWERK		

STATUS

CONCEPT

SITUATIE

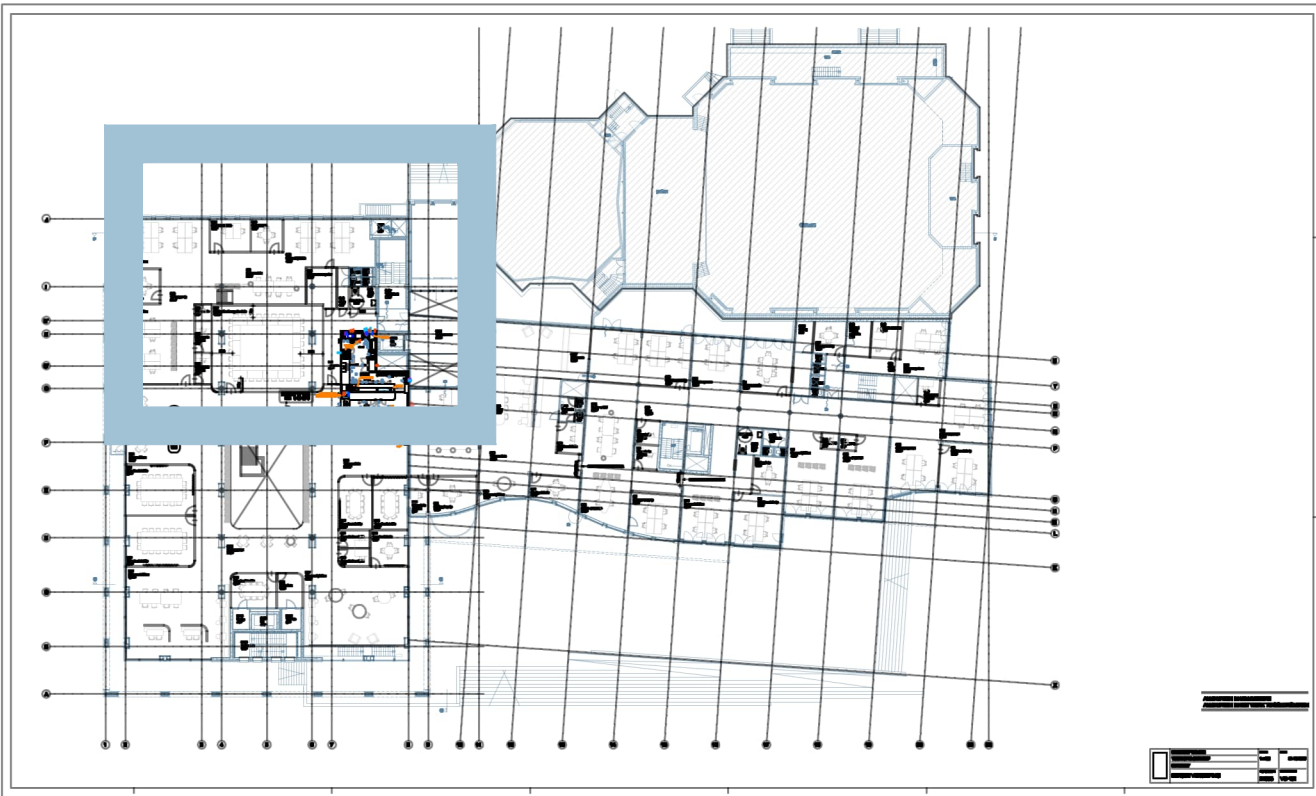

Project: BIG FIVE
Locatie: Stadhuis Hanenhof
Onderwerp: Ontwerptekening Bedrijfskeuken
Datum: 14-04-2026
Nummer: 25073-HHG

