

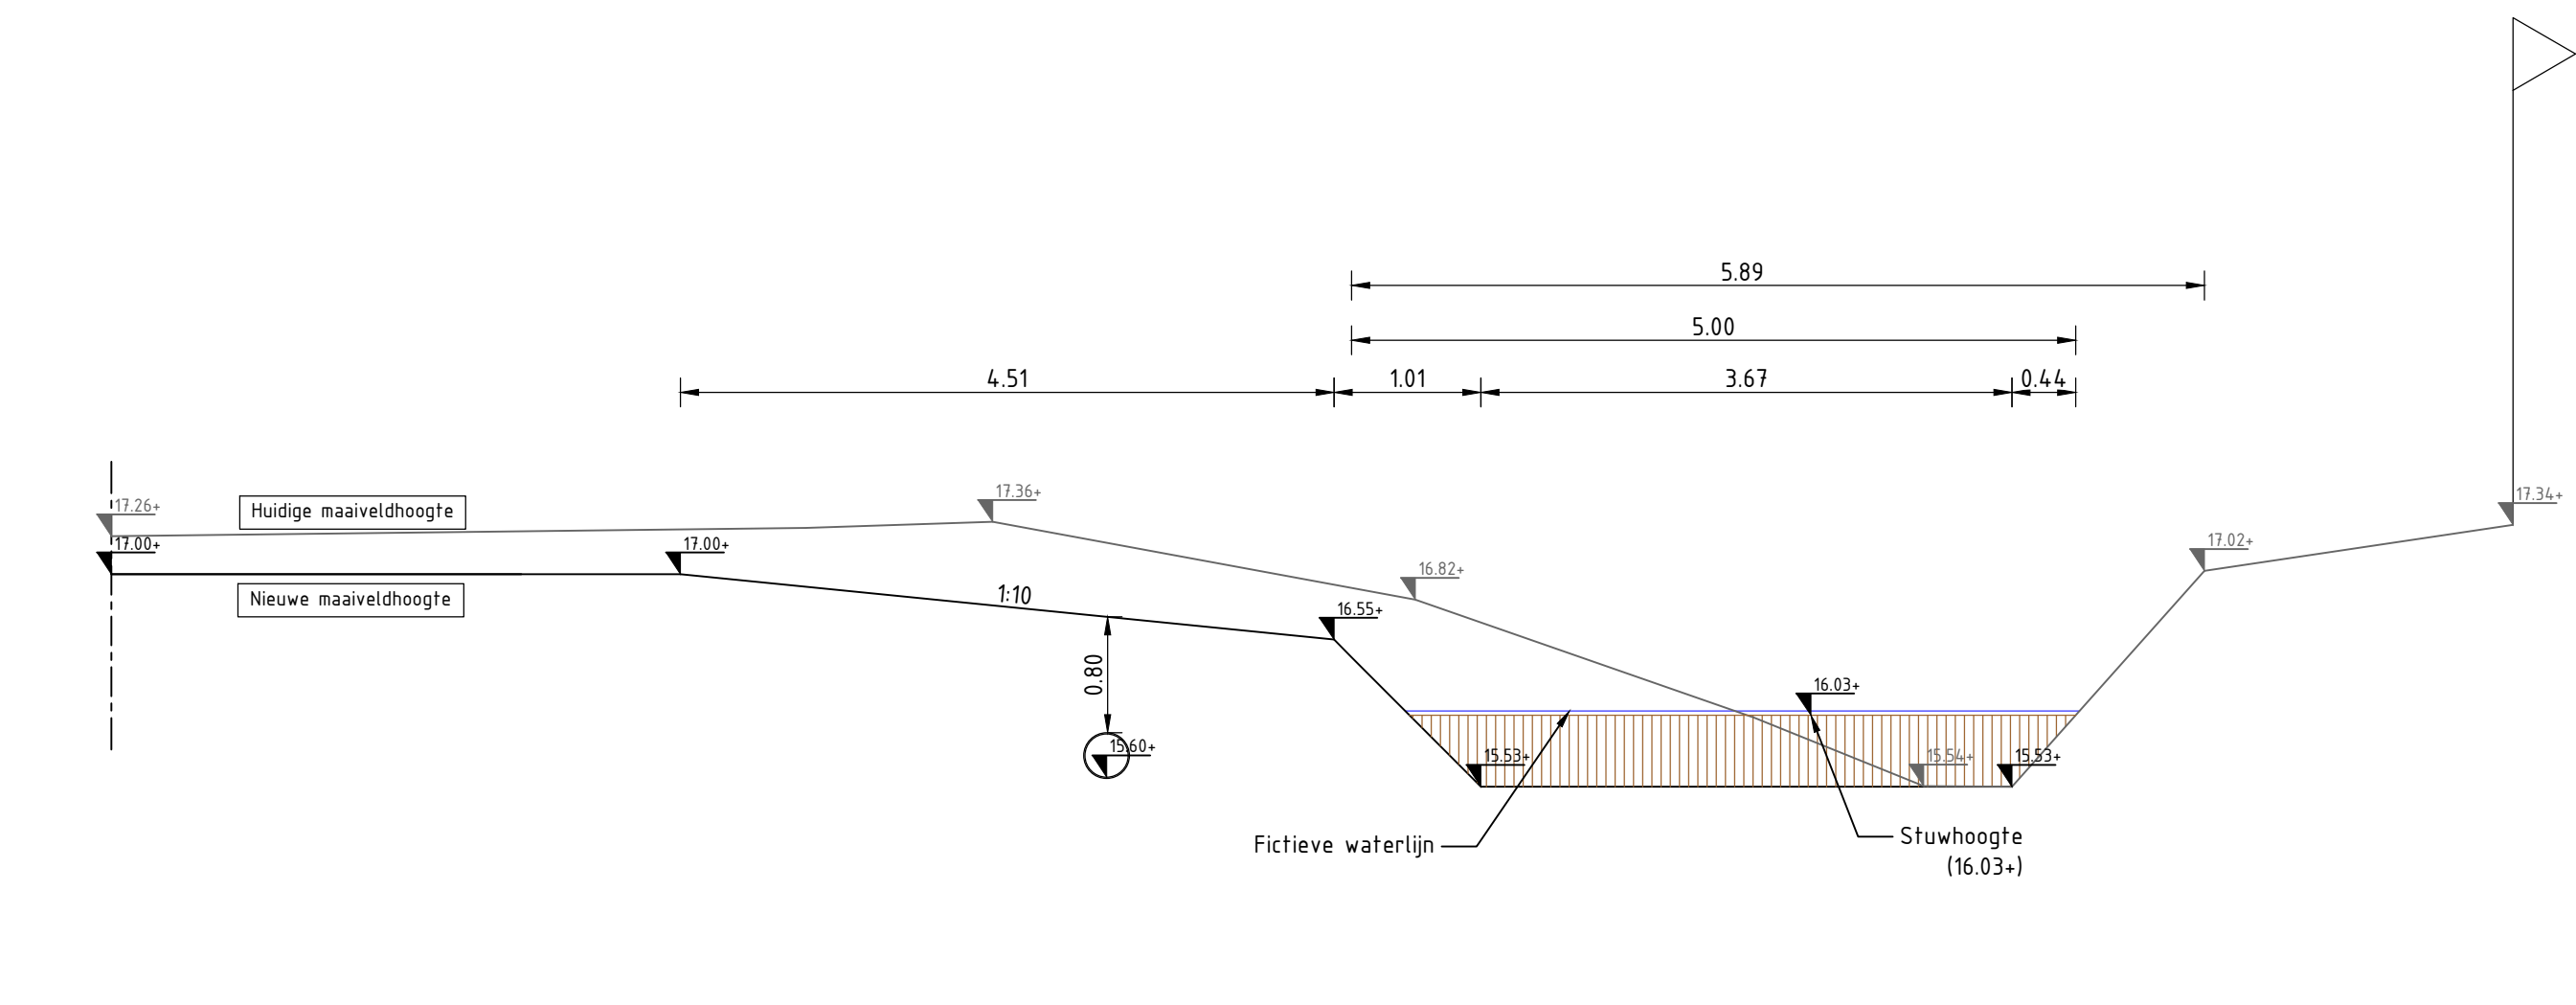
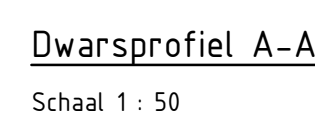
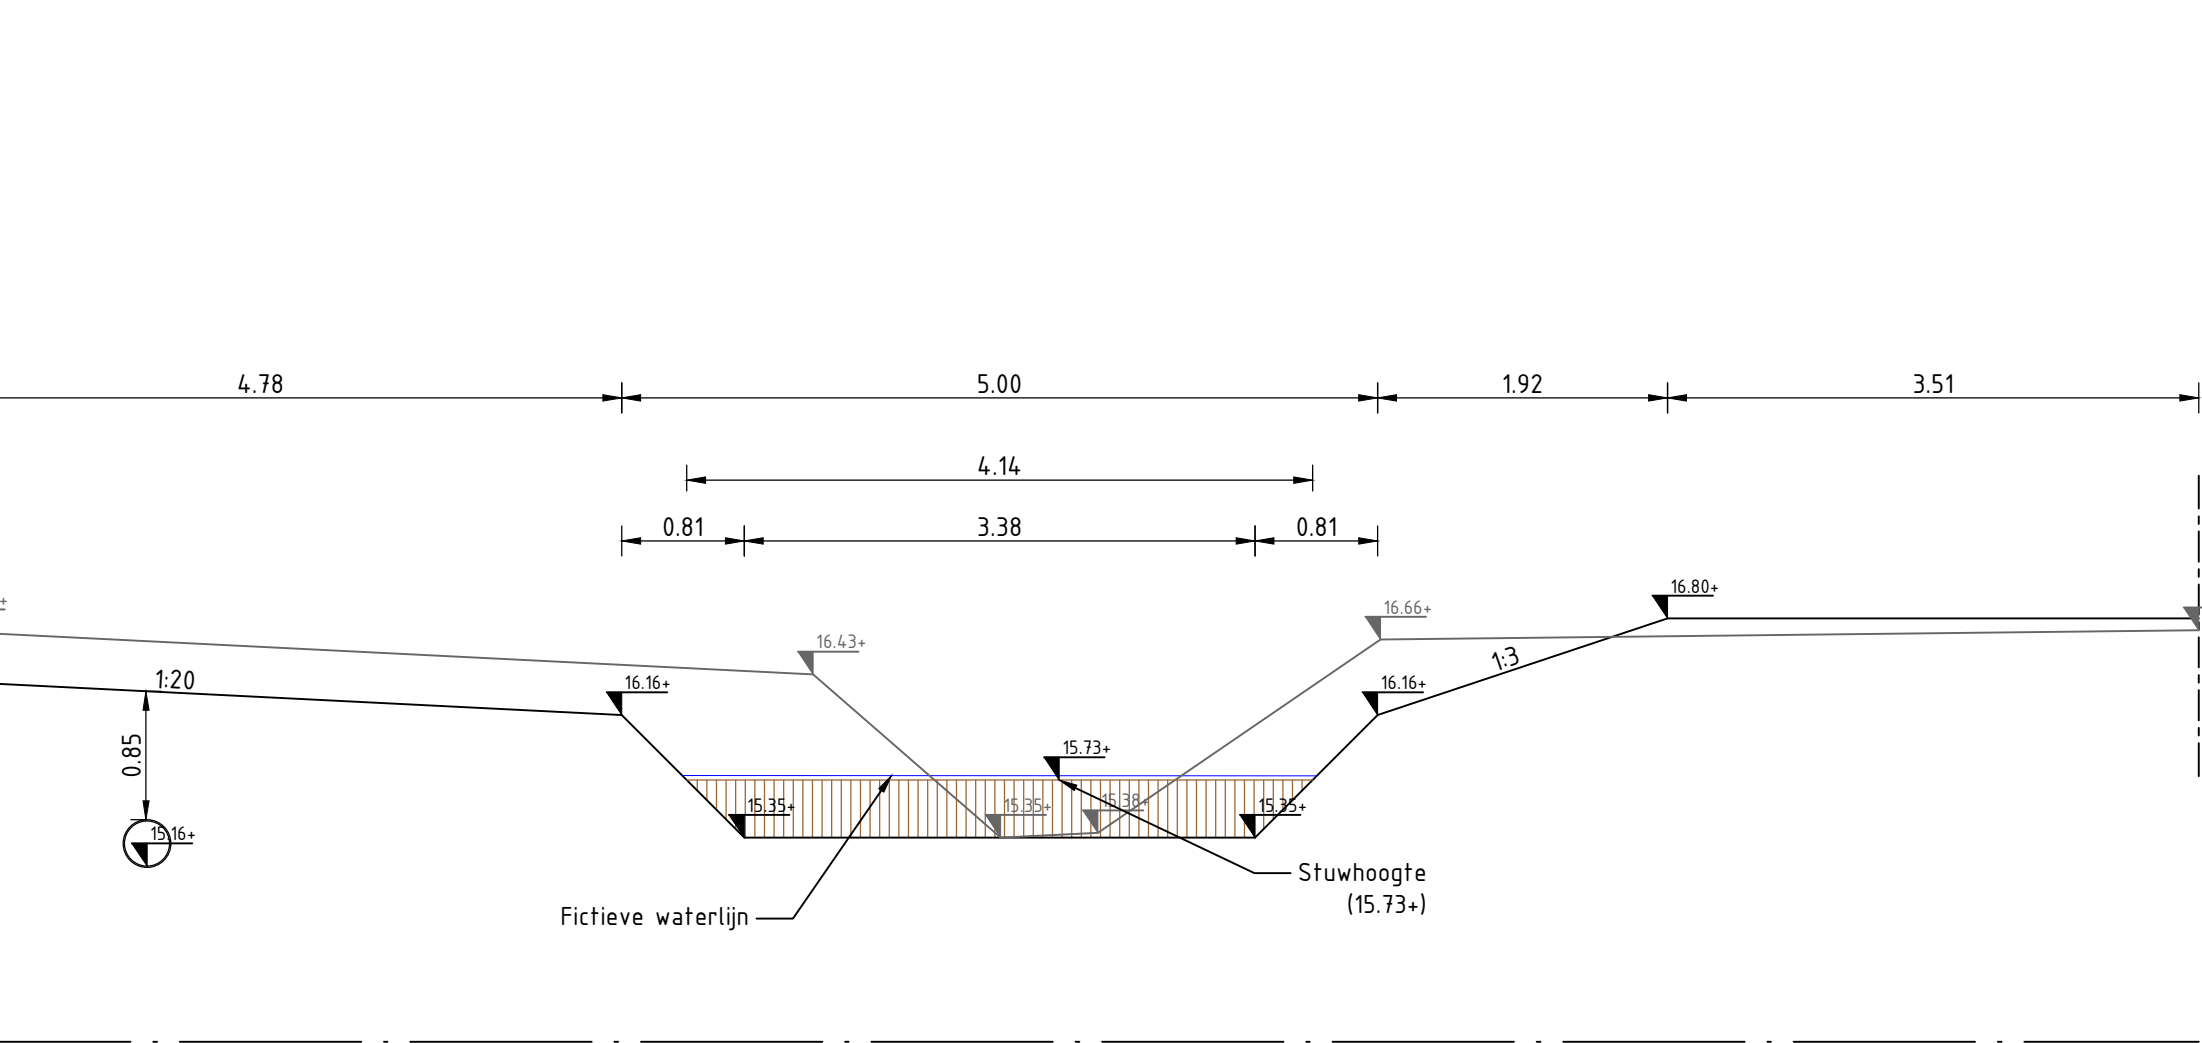


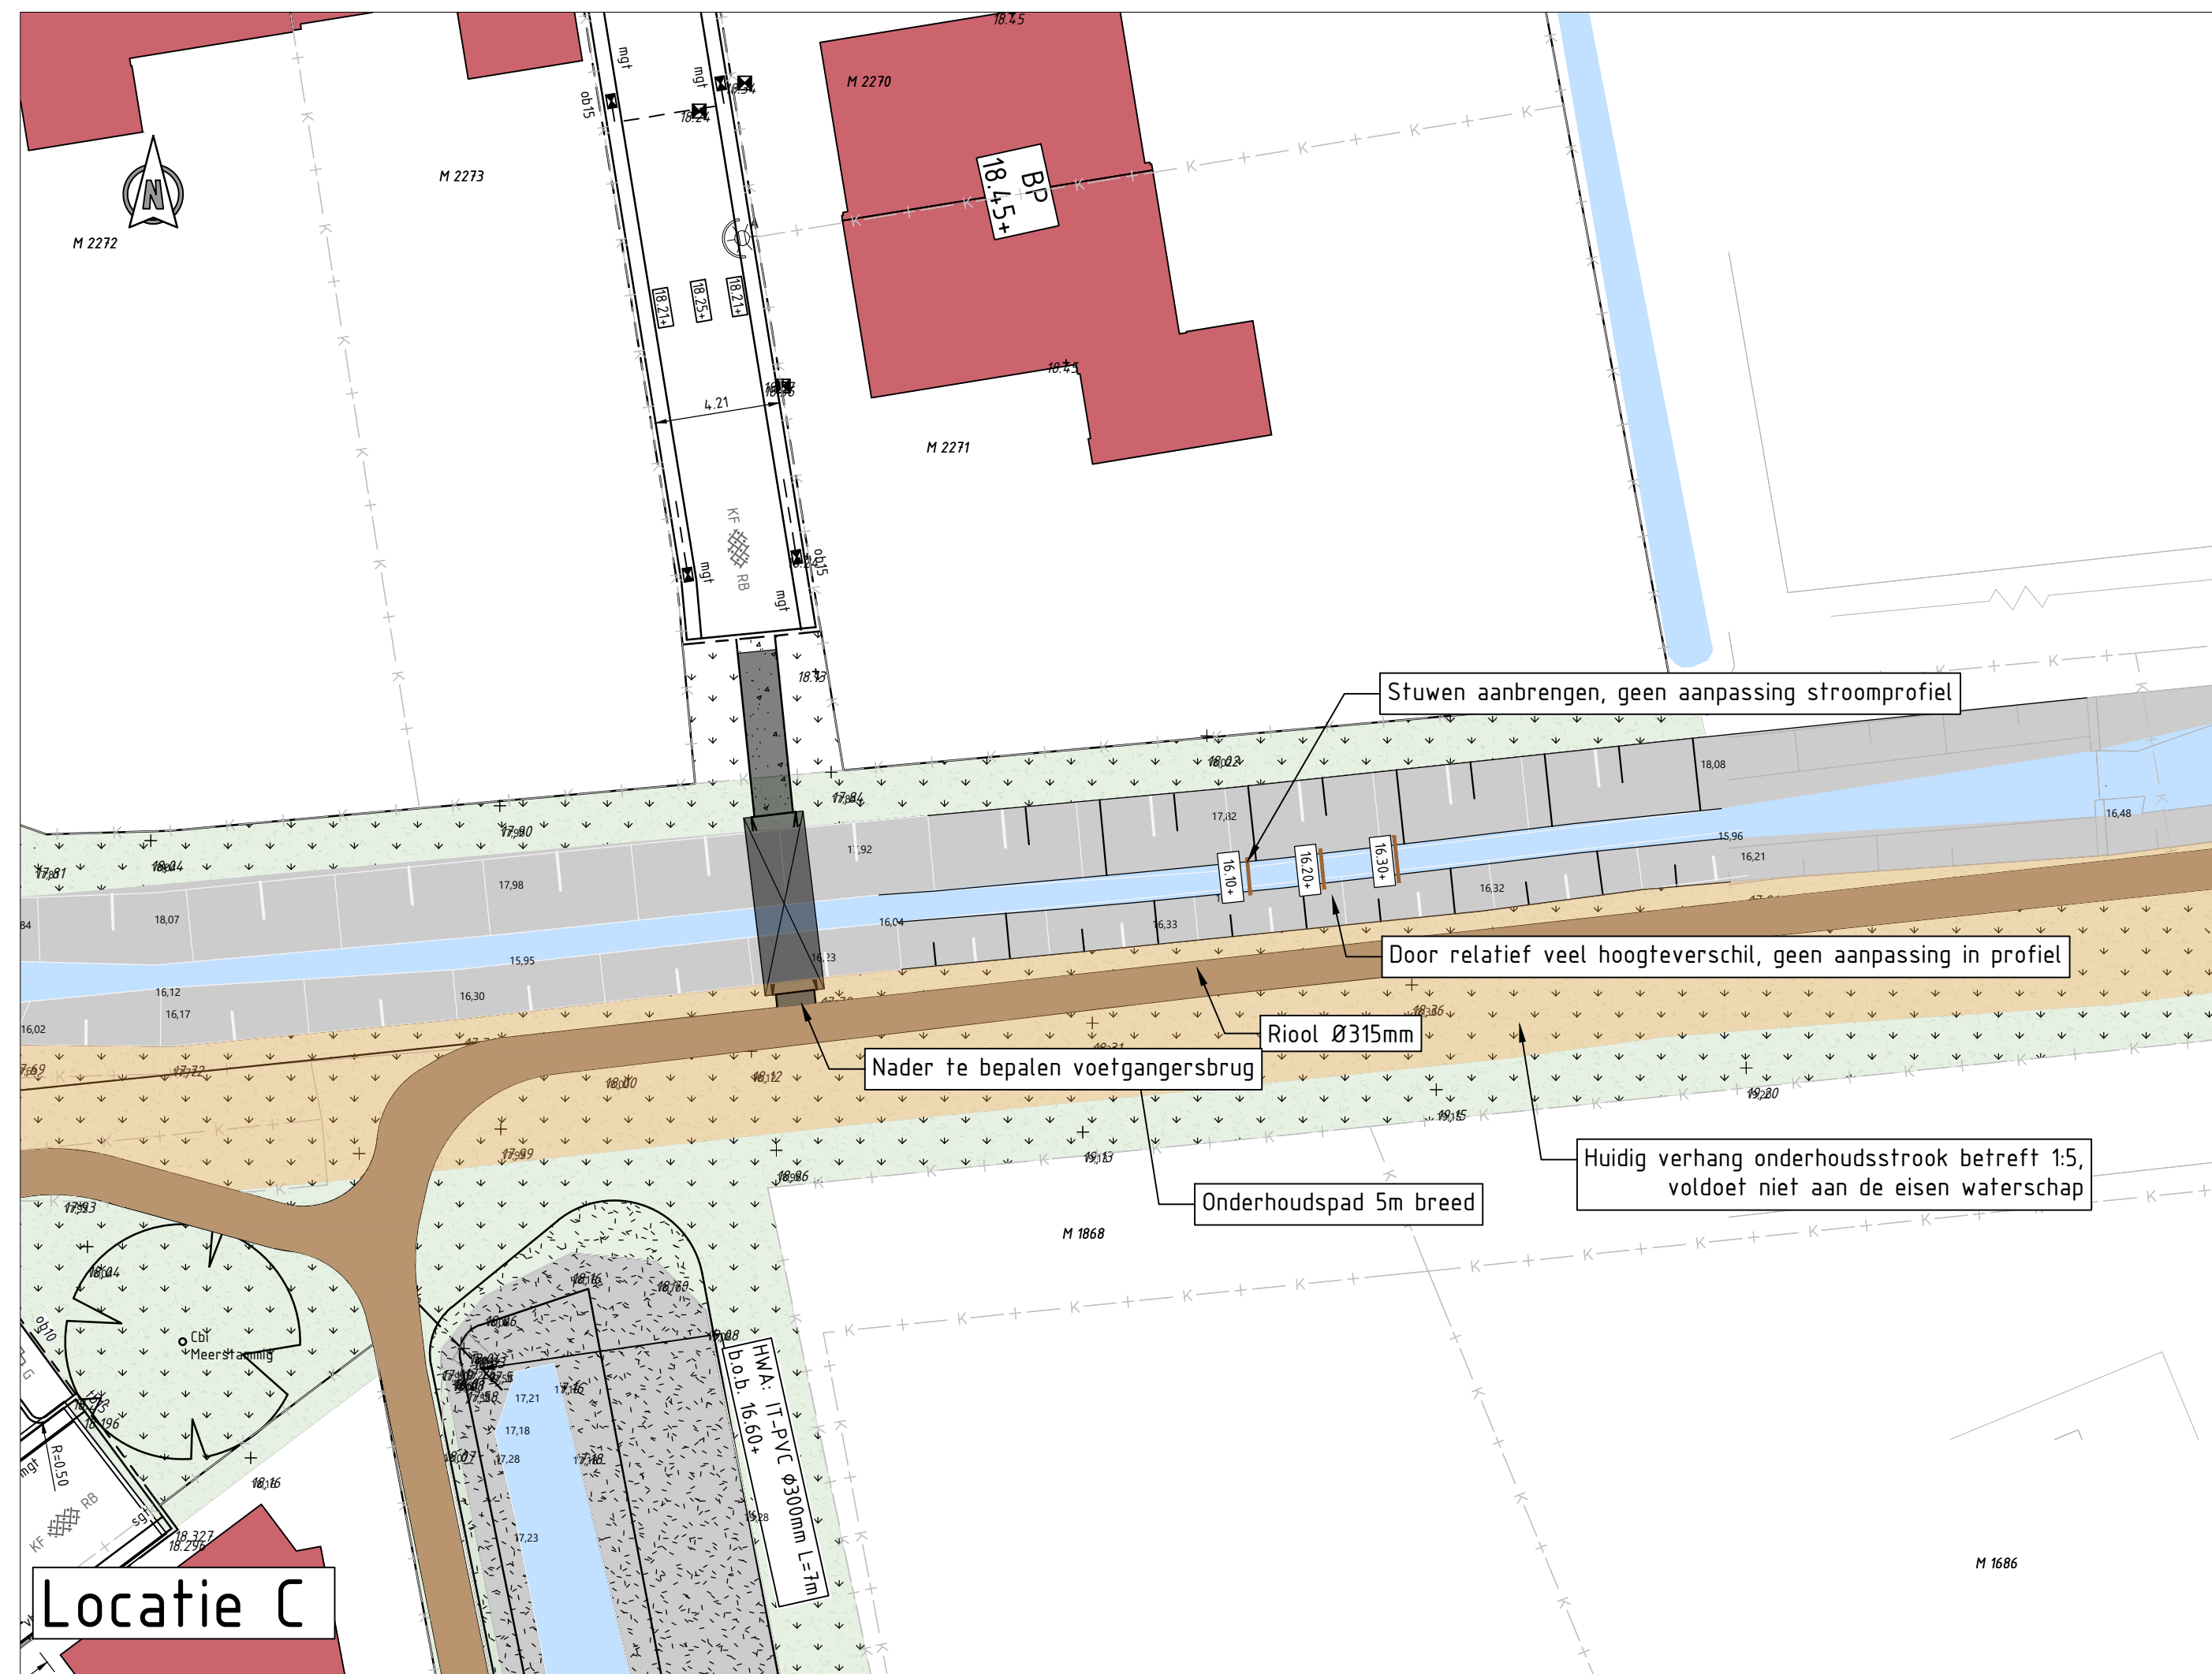

Dwarsprofiel B-B
Schaal 1 : 50

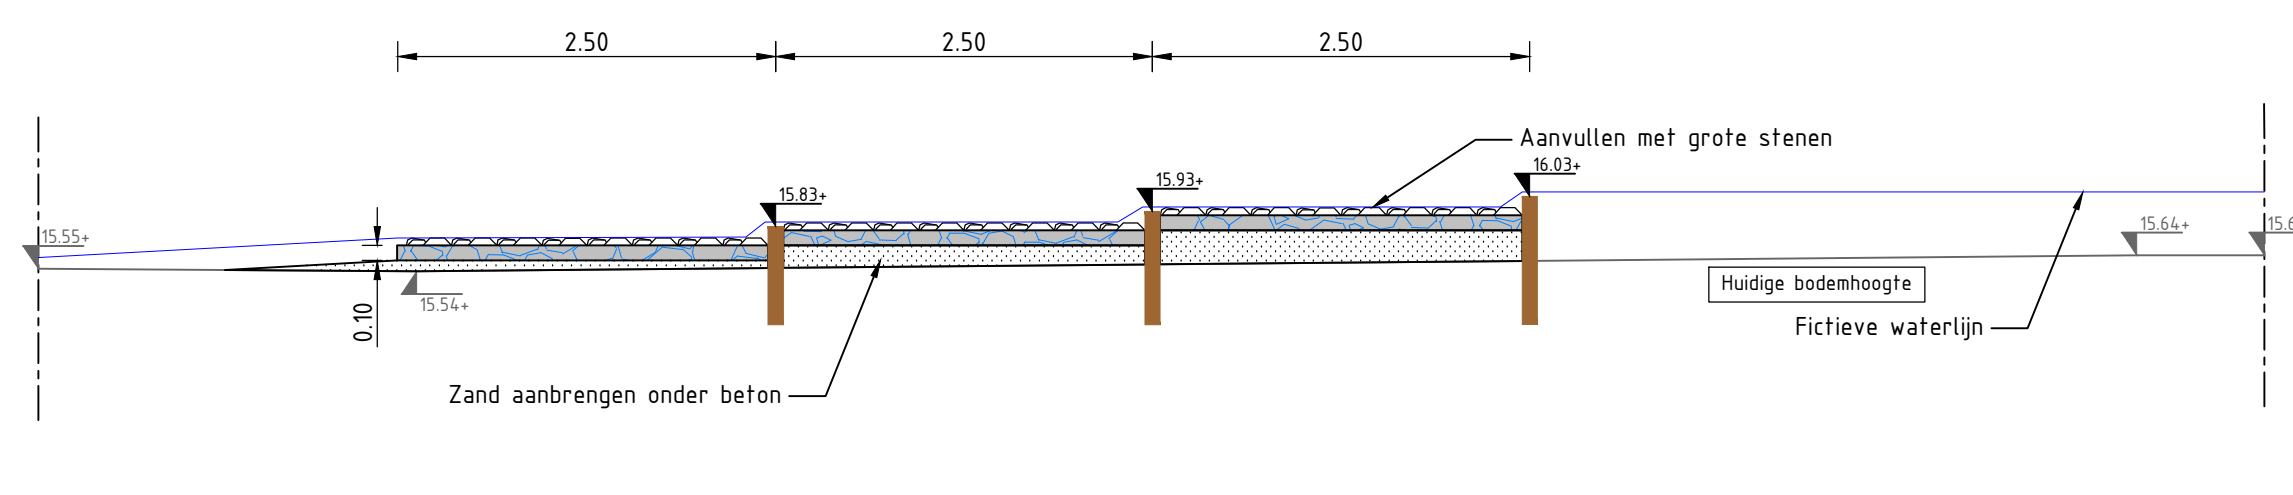


Lengteprofiel 1-1
Schaal 1 : 50

LEGENDA

The diagram illustrates a road cross-section with the following elements from top to bottom:

- Bestaande situatie**: The existing ground level, represented by a grey line.
- Kadastrale grens**: The cadastral boundary, indicated by a horizontal line with a cross and 'K'.
- Ingemeten hoogte**: The measured height, shown as a vertical line with a triangle and the value '14.07'.
- Nieuwe situatie**: The new ground level, represented by a grey line.
- Stuw**: A dam or barrier, shown as a thick orange horizontal line.
- Nieuwe hoogte**: The new height, indicated by a vertical line with a triangle and the value '10.85'.
- Te verwijderen stuw**: The dam to be removed, shown as a thick blue horizontal line.
- Te verwijderen duiker**: The culvert to be removed, shown as a thick pink horizontal line.
- Onderhoudspad 5m breed**: A 5m wide maintenance path, shown as a thick orange rectangle at the bottom.

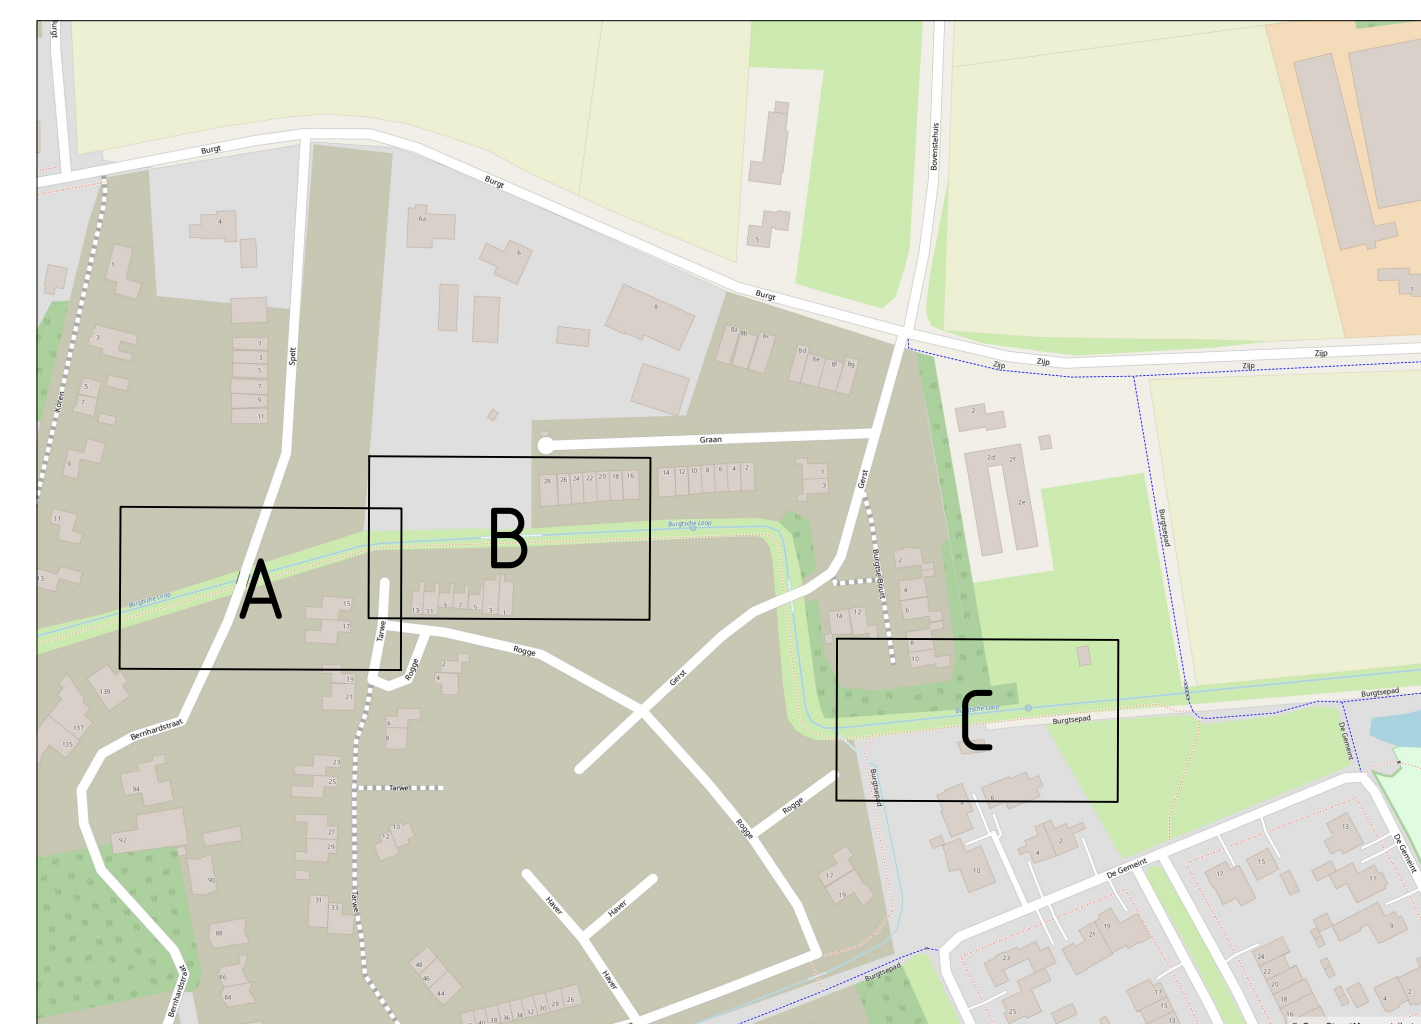

7.0	01-04-2026	Opmerkingen verwerkt	LvdW		RV		RV
6.0	04-03-2026	Risico toegevoegd	LvdW		RV		RV
5.0	21-01-2026	Opmerkingen verwerkt	LvdW		RV		RV
REV.	DATUM	OMSCHRIJVING REVISIE			GETEKEND	GECONT.	GEZIEN

OPDR.GEVER	Gemeente Boekel
------------	-----------------



PROJECT	De Burcht
---------	-----------

ONDERDEEL WRM
Schetsontwerp cascades



Iv-Infra b.v.
Pettelaarpark 10
5216 PD 's-Hertogenbosch
Nederland
T +31 88 943 32
www.iv-infra.nl

VERSIE: 1.0			
DATUM: 01-04-2026	GECONTROLEERD: RV	PROJECTNR:	INFR240969
GETEKEND: LvdM	GEDEEN: RV	TEKENINGNR:	096
STATUS: Concept	SCHAAL: 1:200	BLAATNR:	1 van 1
DEZE TEKENING IS GEGEKEN IN KRAKIA B.V. ZONDER VERPLICHTING TEGENOVERING VAN DE GEDEEN NA DEER OP CONCEPT AAN WED. VAN DER BEEKHOFTE OP VERBODEN GRONDSTADT			
FORMAAT: A1			