




4 Kleine zaal langsdoorsnede tribune ingeschoven
Scale: 1:100

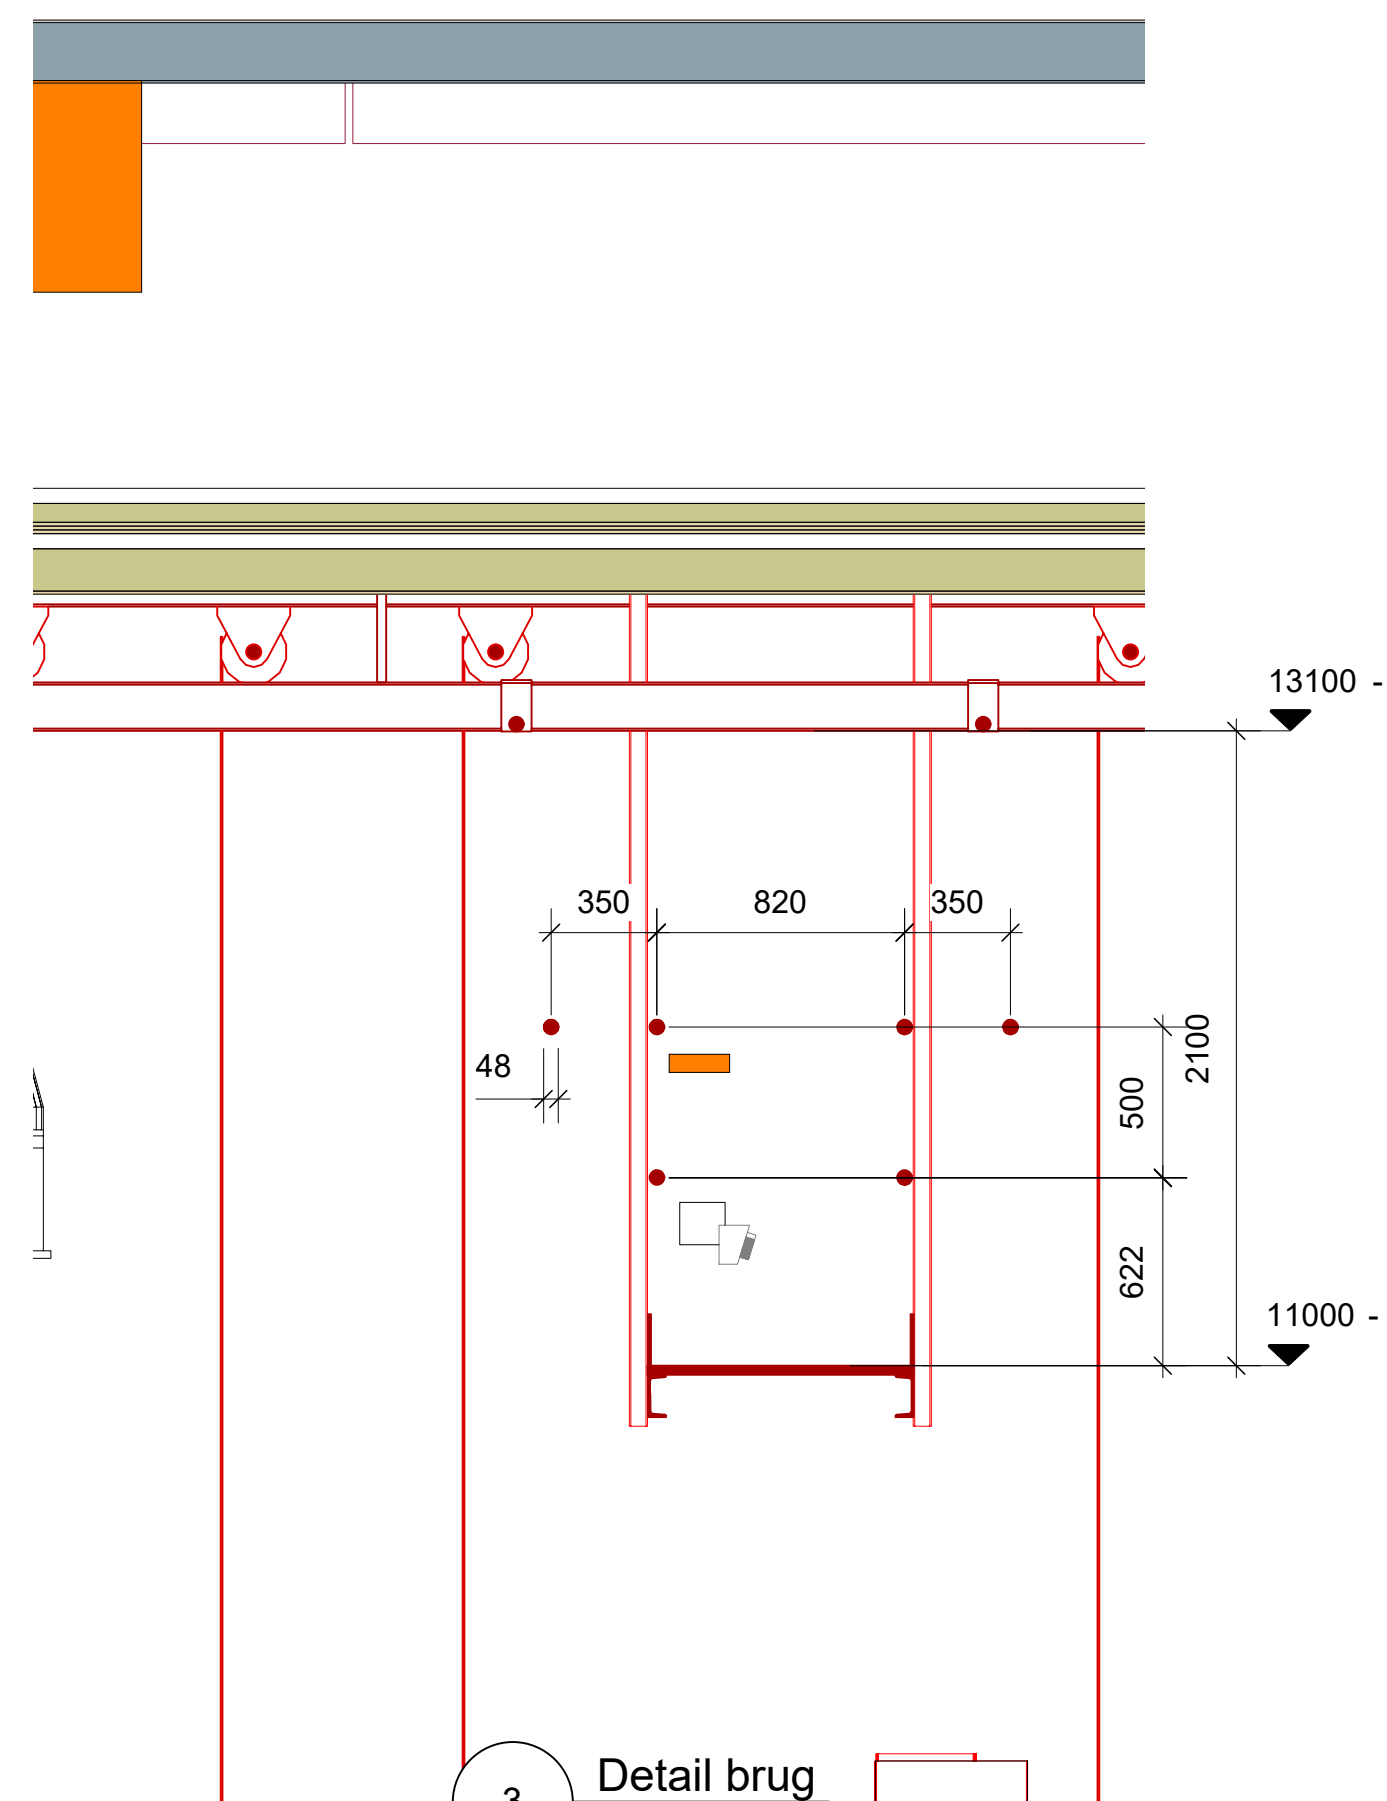

3 Detail brug
Scale: 1:25

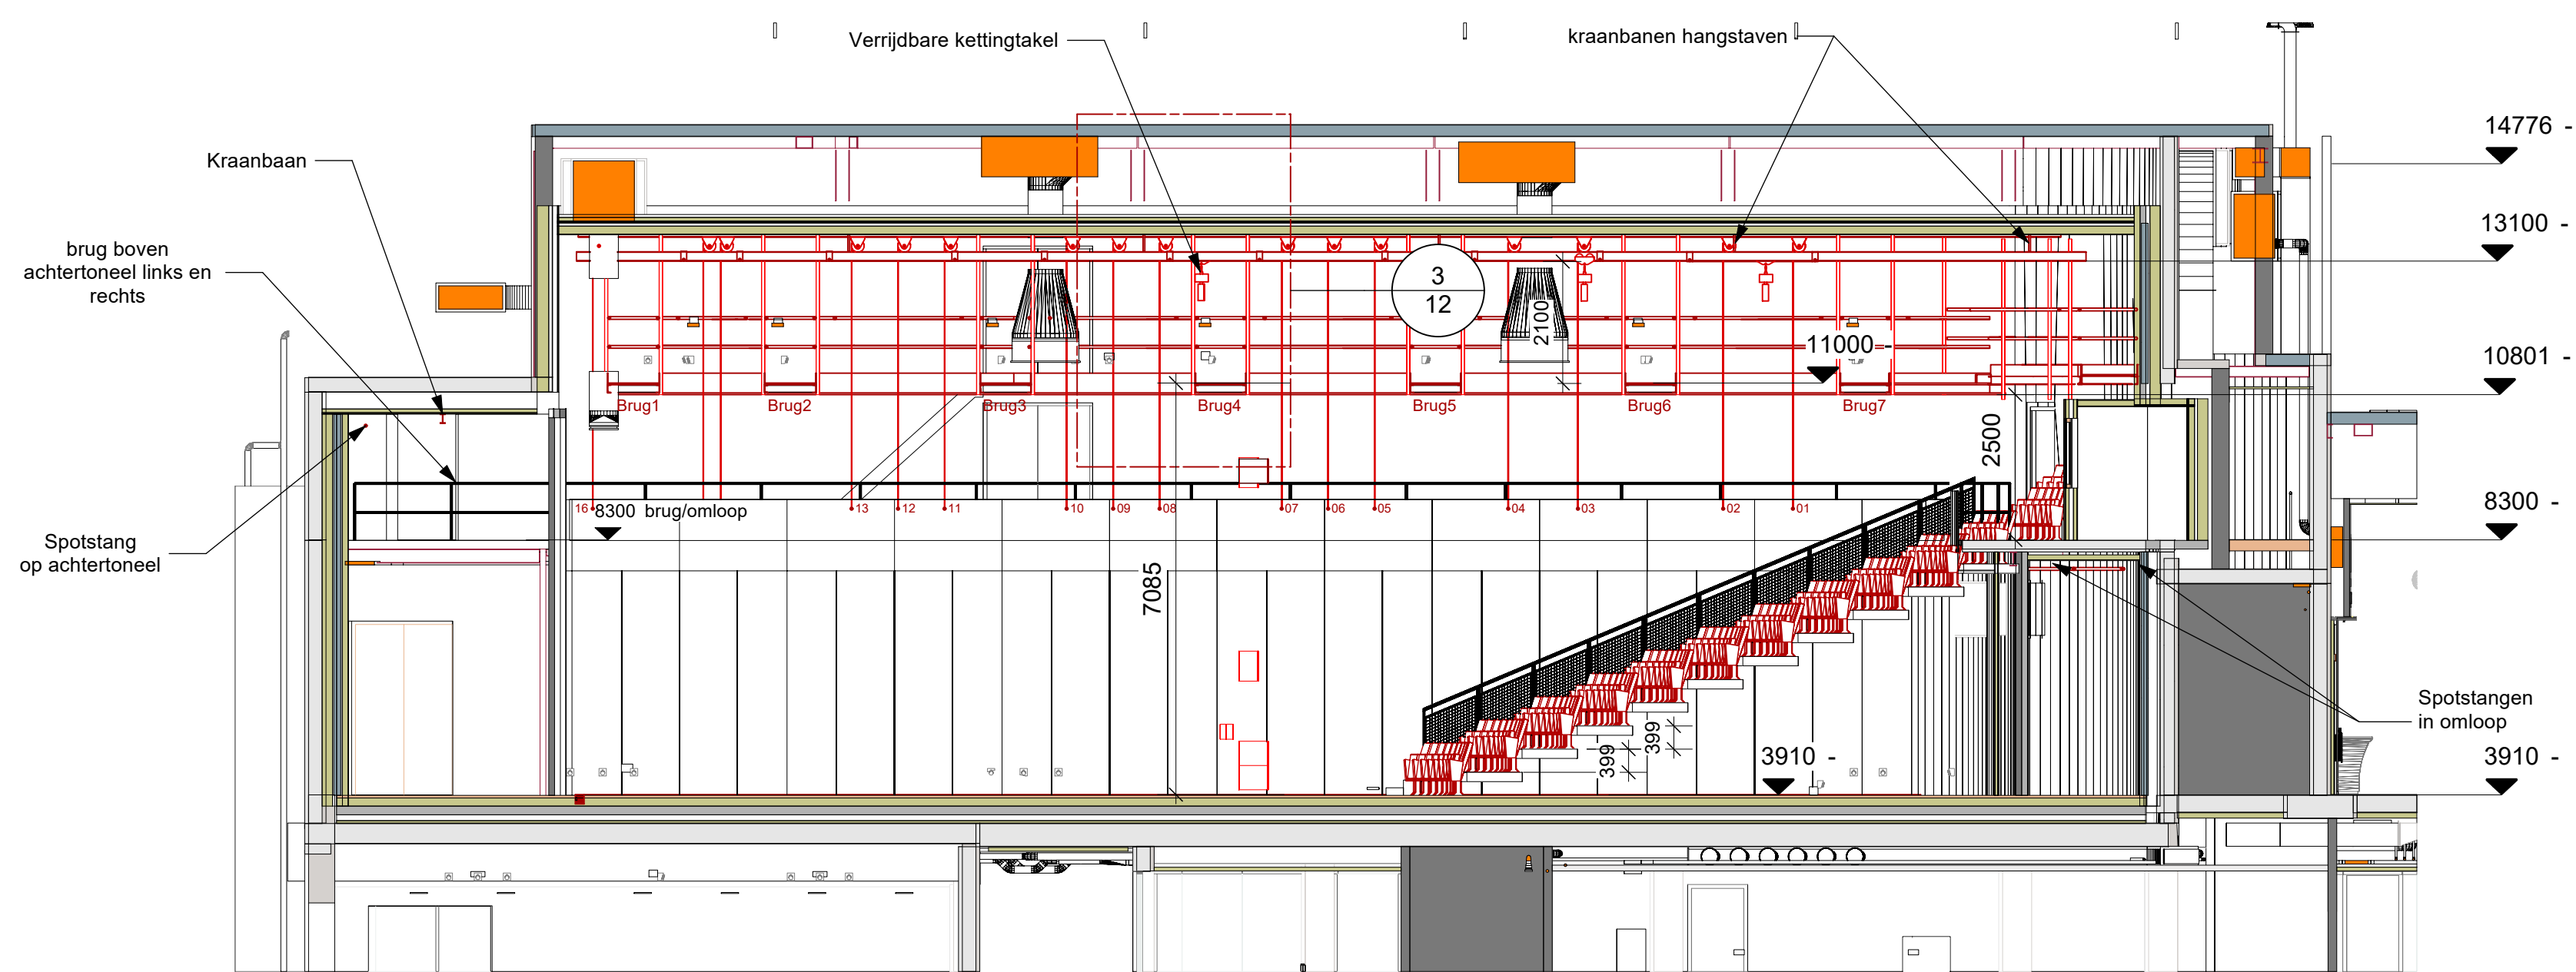

1 Kleine zaal langsdoorsnede
Scale: 1:100

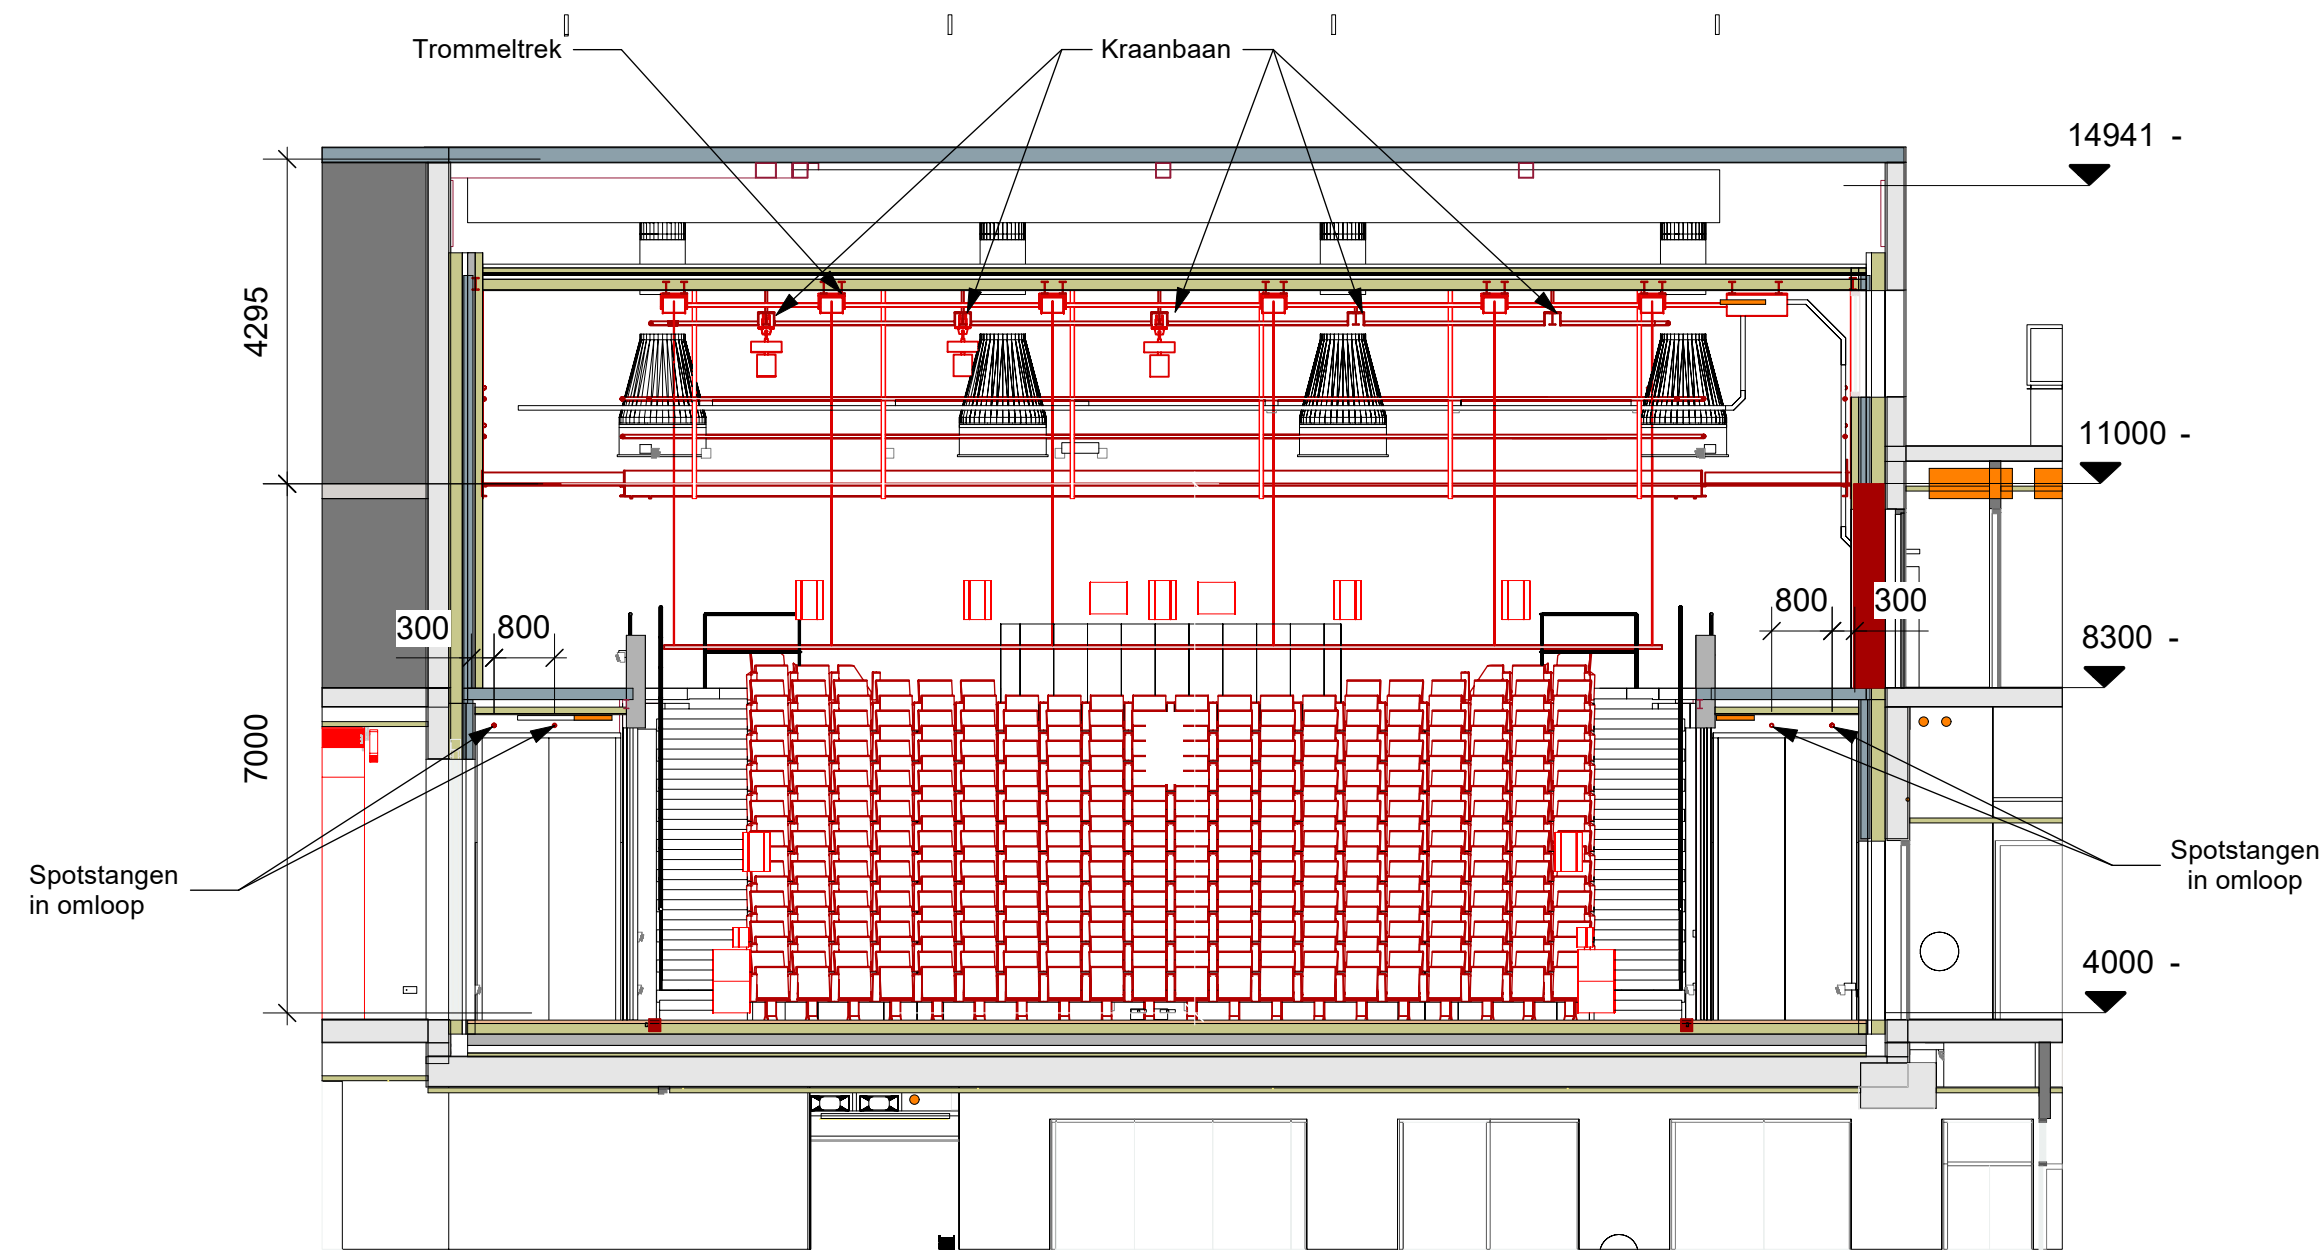

2 Kleine zaal dwarsdoorsnede
Scale: 1:100