




Legenda

Bomen

- Ob (Quercus bicolor)
- Tc (Tilia cordata)
- UNH (Ulmus 'New Horizon')
- Ag (Alnus glutinosa)
- P11 (Populus tremula 'Tapiau')
- Op (Quercus palustris)
- Populus nigra 'Italica'
- Te kappen bomen

Groenvakken

- Ribes alpinum 'Schmidt'
- Acer Campestre
- Diervilla rivularis 'Honeybee'
- Rosa rugosa 'Short Track'
- Lonicera pileata
- Spiraea betulifolia 'Tor'
- Symphoricarpos chenaultii 'Hancock'

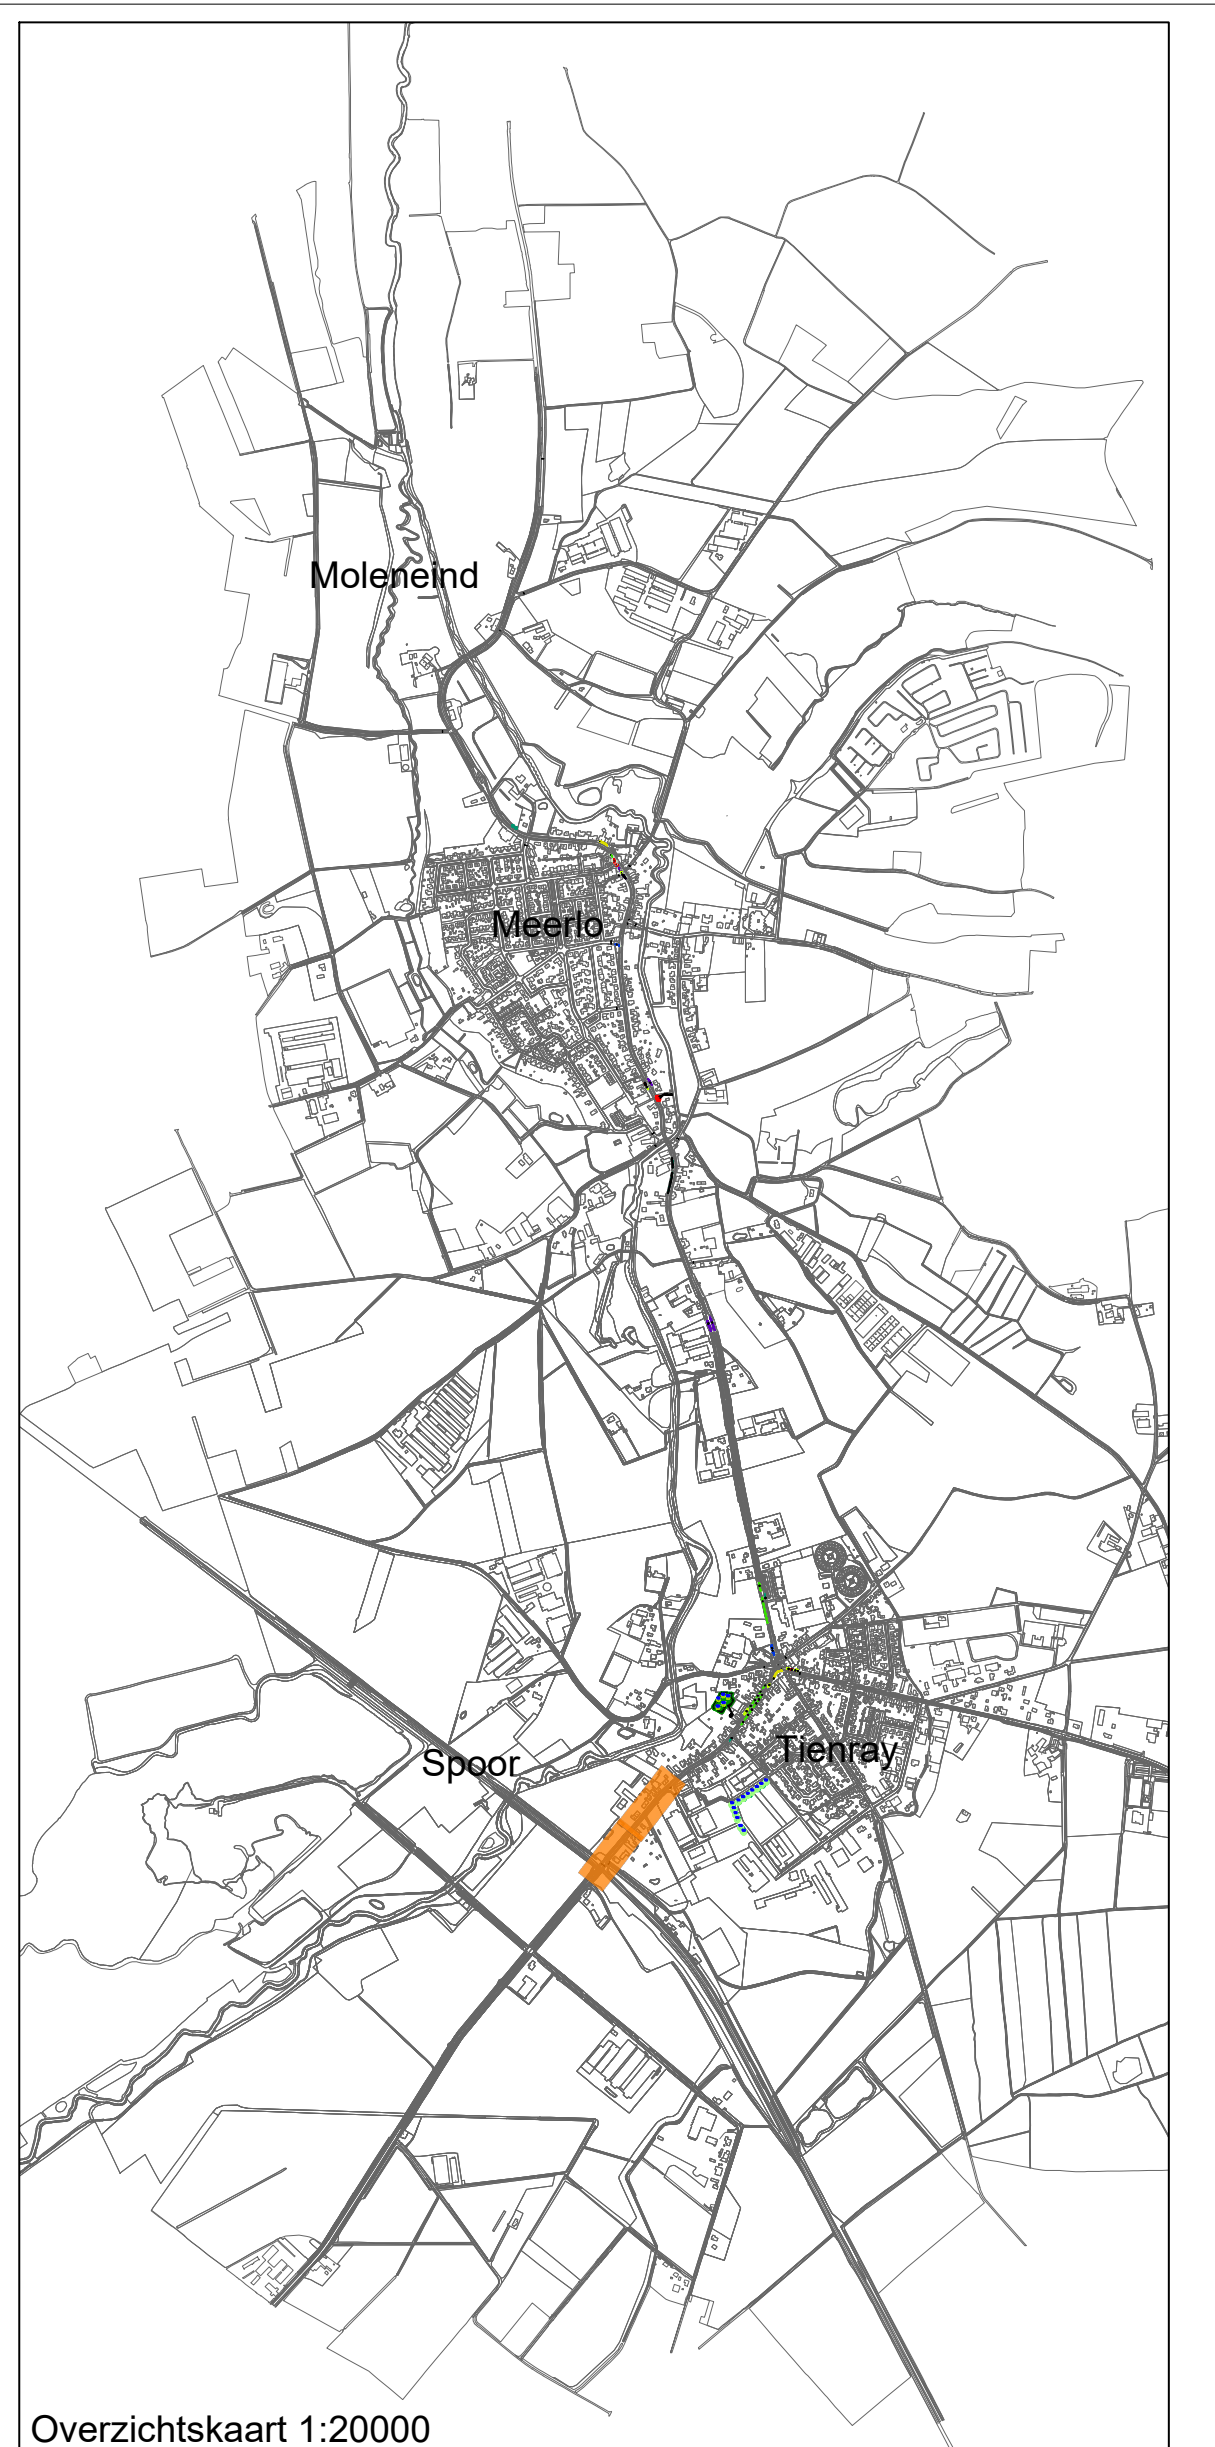

POI 01	Beste uitgang	RBR	RvB	01-07-2025
01-01	01-01	01-01	01-01	01-01
Opdrachtgever: Haskoning Nederland B.V.		Gepland: MVR		
Opdracht: Gemeente Horst aan de Maas				
Project: Reconstructie N554		Omschrijving: Groenplan		
Fase: BO		Discipline: Civiel	Status: Definitief	Tekeningnummer: BJ2118-HAS-WZ-XX-DG-C-000601
Formaat: A0	Schaal: 1:200	Blad: 1 van 13		

Haskoning
Shaping Society Together