


Principe Blokschema

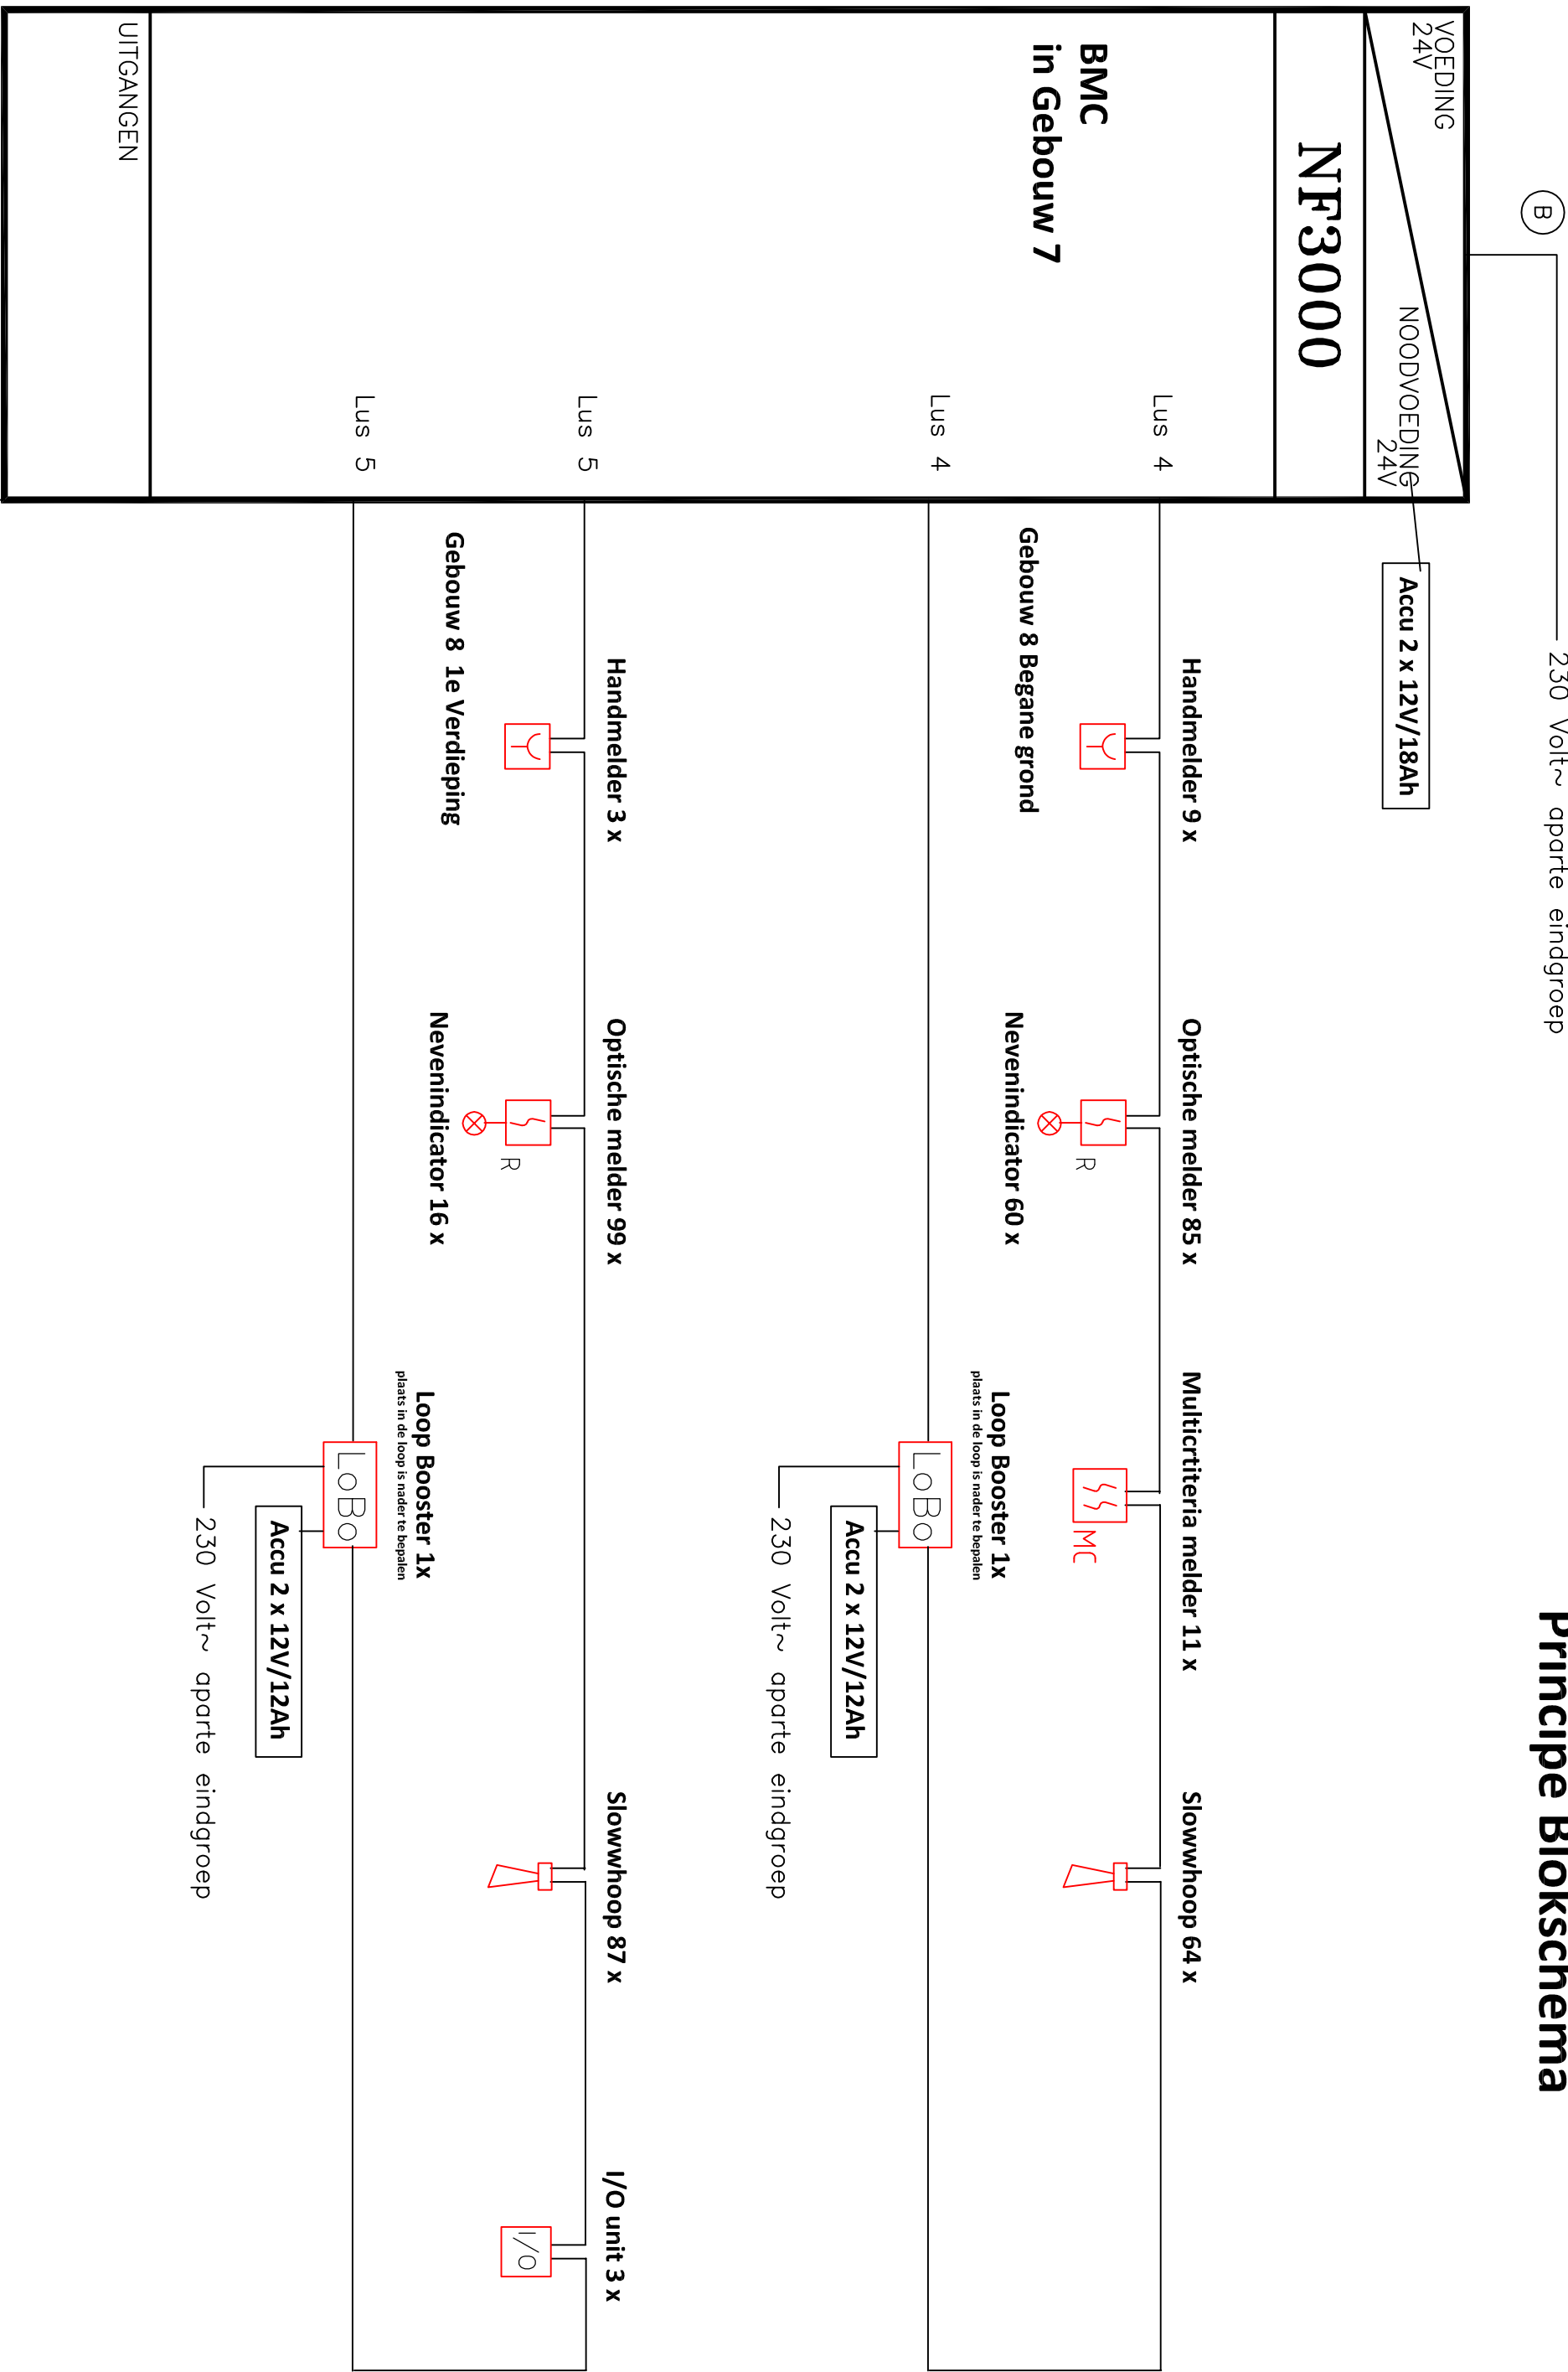

LEGENDA BRAND			
BMC	BRANDMELD-/ONTRIJMINGS CENTRALE		
LoBo	LOOPBOOSTER		
↑	BRANDWEERINGANG		
Y	HANDBRANDMELDER		
⌈ R	OPTISCHE ROOKMELDER		
⌈ R	MULTI-CRITERIA MELDER		
I/O	I/O MODULE		
⊗	NEVENINDICATOR		
⚡	SLOWWHOOP		
⌈	KLEEFMAGNEET		

GARANT Goront Beveiliging B.V. Kegelweg 33a 3525 DBB - 4006300 E-mail: info@gorontbeveiliging.nl Garant Goront Beveiliging B.V. Kegelweg 33a 3525 DBB - 4006300 E-mail: info@gorontbeveiliging.nl		Tel. delunt 12-11-2025		Datum ontwerp:		Projecteringsstatus: Dhr. R. van Umlik		Aantekening:	
Onderwerp: Gemeentelijke Opvang Oekroters Overtoorn Gebouw 8 BG en 1e Verdieping		Bld		Schied: n.v.t.		Formaat: A2			
BNI blokschema		Type:		Ligging		Wijziging omschrijving		Datum	
		FILE Nr.						Get.	
								Gez.	