


Legenda

Werkgrens projectgebied

Aangestippelde referenties			
File Name	Model		
1	S-201_Linnen Grisp	UP CHT-20260002	PSV_WRM202600021954191018C.DWG
2	N-Werkgrens		PSV_WRM202600021954191018C_DWT-2102000.dwg

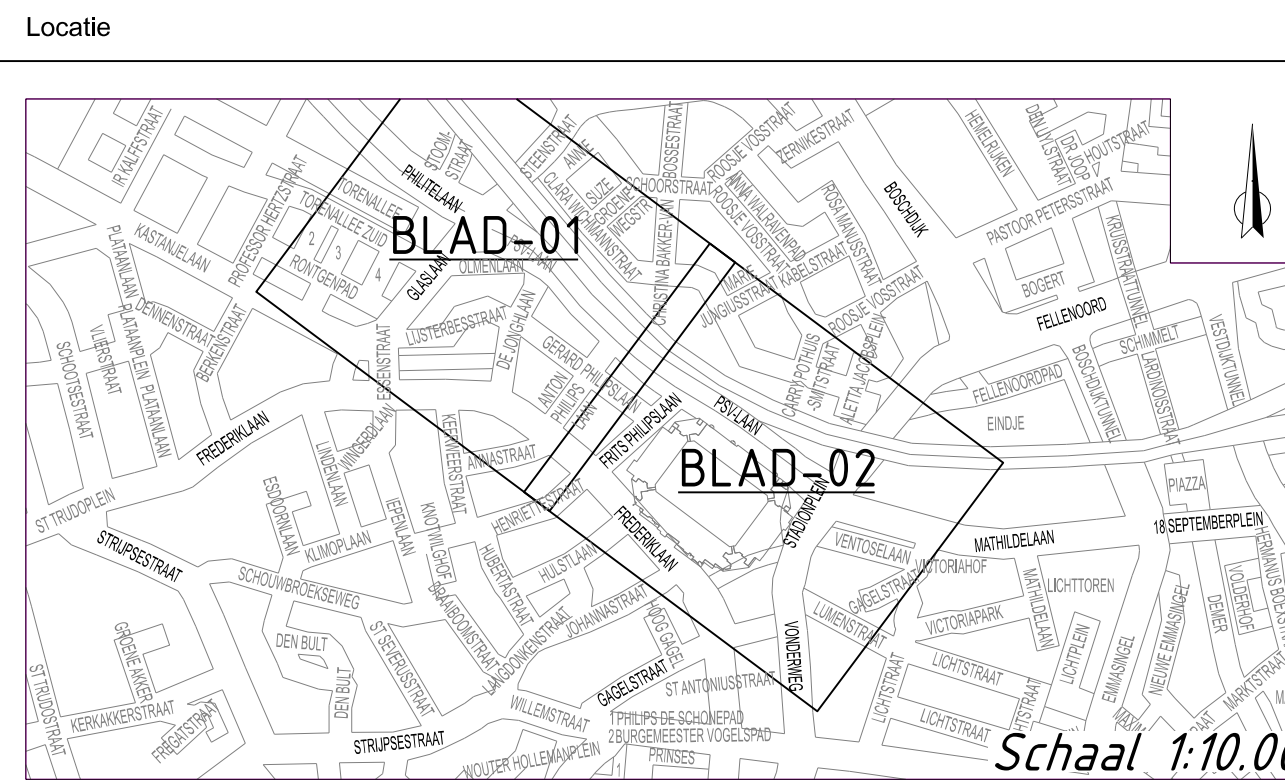

**EINDHOVEN**

sector:
Stadsbedrijf
afdeling:
Stadsinrichting

Uitbereiding Philips stadion
SO - WRM Scope 1/2

document:
SO - WRM
concept
F10185
dwt
ED

schaal:
1:10
1:10
1:10
1:10
1:10

document:
CIVT-20260008

bladen:
BLAD-01

grootte	schaal	doc	versie
1			
2			
3			
4			
5			