


lagenmaat = 62,5 mm  
lagenmaat gerekend peil = 0,00

# aanbesteding nvi

project	: Nieuwbouw brede school Baanhoek	wijz. E	:
opdrachtgever	: VCOS Sliedrecht	wijz. D	:
tekening	: PRINCIPE DETAILLERING	wijz. C	:
fase	: BOUWVOORBEREIDING	wijz. B	:
		wijz. A	: 30-06-2015

detailnr	schaal	datum	wijz. A	wijz. B	wijz. C	wijz. D	wijz. E
A 01	1:5	05-06-2015					
A 02	---	05-06-2015					
1	1:5	05-06-2015					
2	1:5	05-06-2015					
3	1:5	05-06-2015					
4	1:5	05-06-2015					
5	1:5	05-06-2015					
6	1:5	05-06-2015					
7	1:5	05-06-2015					
8	1:5	05-06-2015	30-06-2015				
9	1:5	05-06-2015	30-06-2015				
10	1:5	05-06-2015	30-06-2015				
11	1:5	05-06-2015					
12	1:5	05-06-2015					
13	1:5	05-06-2015					
14	1:5	05-06-2015					
15	1:5	05-06-2015					
16	1:5	05-06-2015					
17	1:5	05-06-2015					
18	1:5	05-06-2015					
19	1:5	05-06-2015					
20	1:5	05-06-2015					
21	1:5	05-06-2015					
22	1:10	05-06-2015					
23	1:5	05-06-2015					
24	1:5	05-06-2015					
25	1:5	05-06-2015					
27	1:5	05-06-2015					
28	1:5	05-06-2015					
29	1:5	05-06-2015					
30	1:5	05-06-2015					
31	1:5	05-06-2015					
32	1:5	05-06-2015					
33	1:5	05-06-2015					
34	1:5	05-06-2015					
35	1:5	05-06-2015					
36	1:5	05-06-2015					
37	1:5	05-06-2015					
38	1:5	05-06-2015					
39	1:5	05-06-2015					
40	1:5	05-06-2015					
41	1:5	05-06-2015					
42	1:5	05-06-2015					
43	1:10	05-06-2015					
44	1:10	05-06-2015					
45	1:10	05-06-2015					
46	1:10	05-06-2015					
47	1:10	05-06-2015					

 


weedaarchitecten


schiedamsesingel 181 3012 bb rotterdam t:010-4333033 f:010-4149245

wijz. A : 30-06-2015  
wijz. B :  
wijz. C :  
wijz. D :  
project : 1424-BV-06

datum : 05-06-2015  
schaal : 1:5  
detailnr : detail lijst

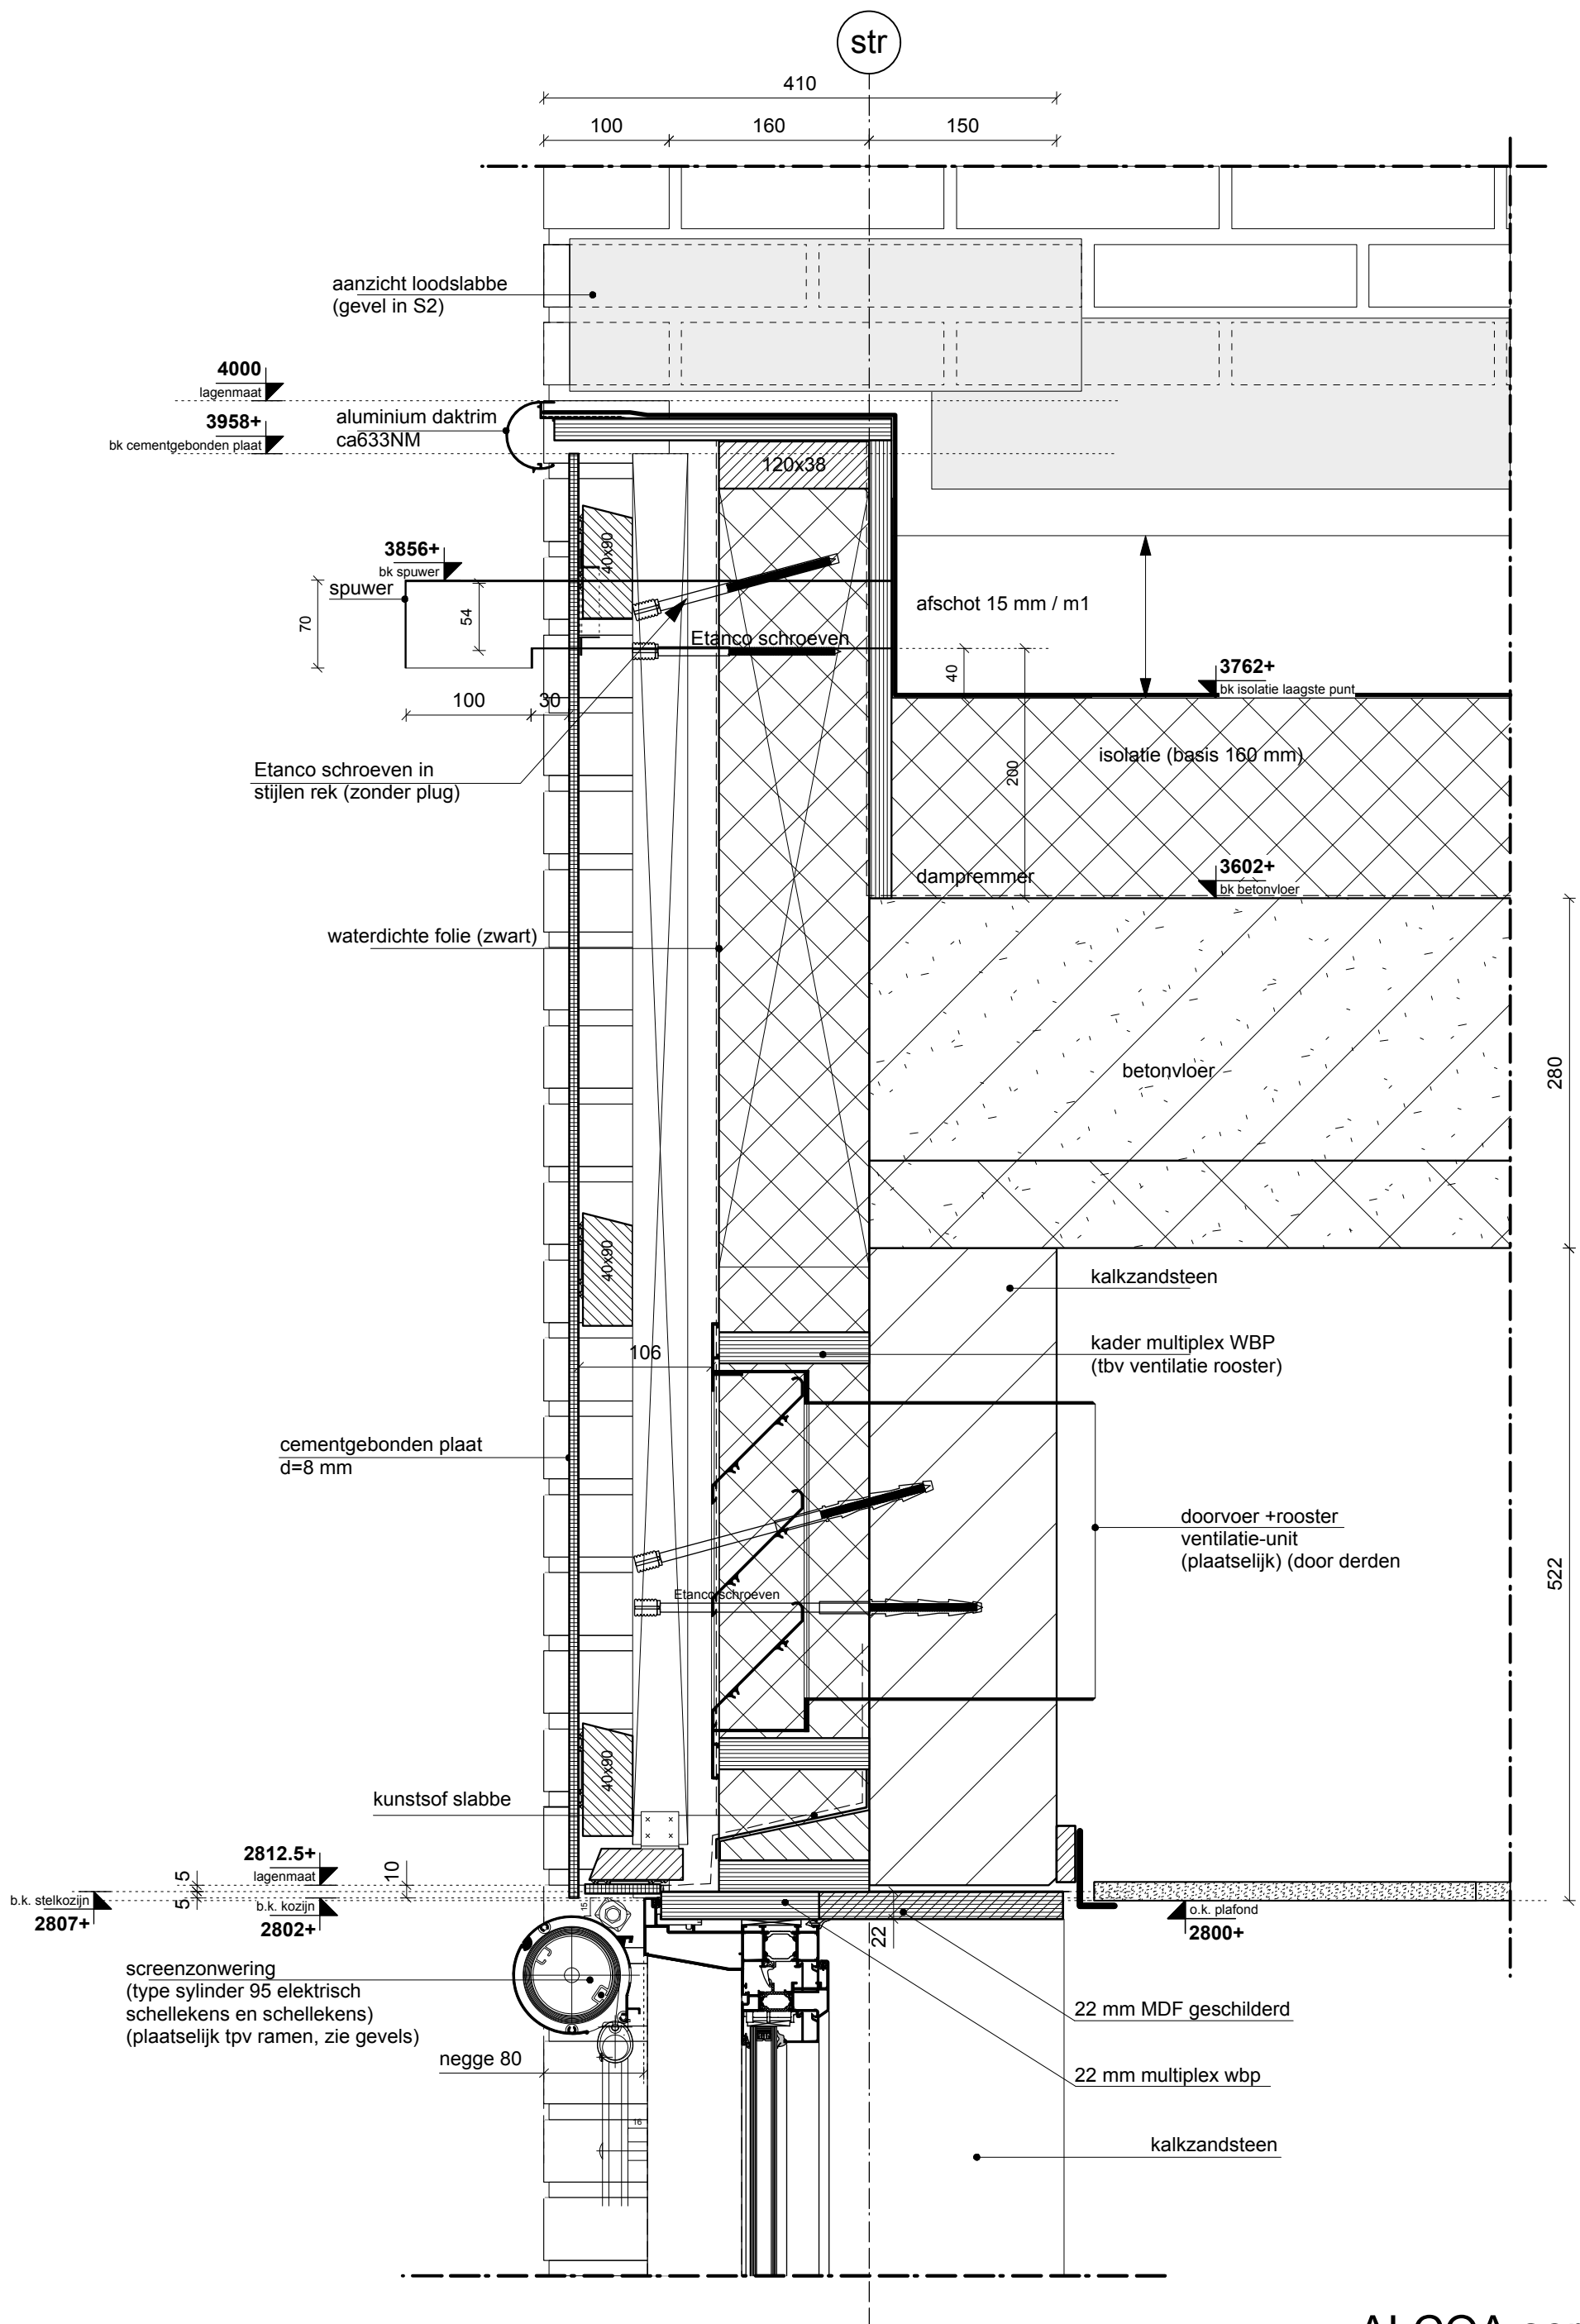


ALCOA serie RT72

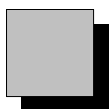


weedaarchitecten

schiedamsesingel 181 3012 bb rotterdam t:010-4333033 f:010-4149245

wijz. A :	30-06-2015	datum :	05-06-2015
wijz. B :		schaal :	1:5
wijz. C :			
wijz. D :			
project :	1424-BV-06	detailnr :	08

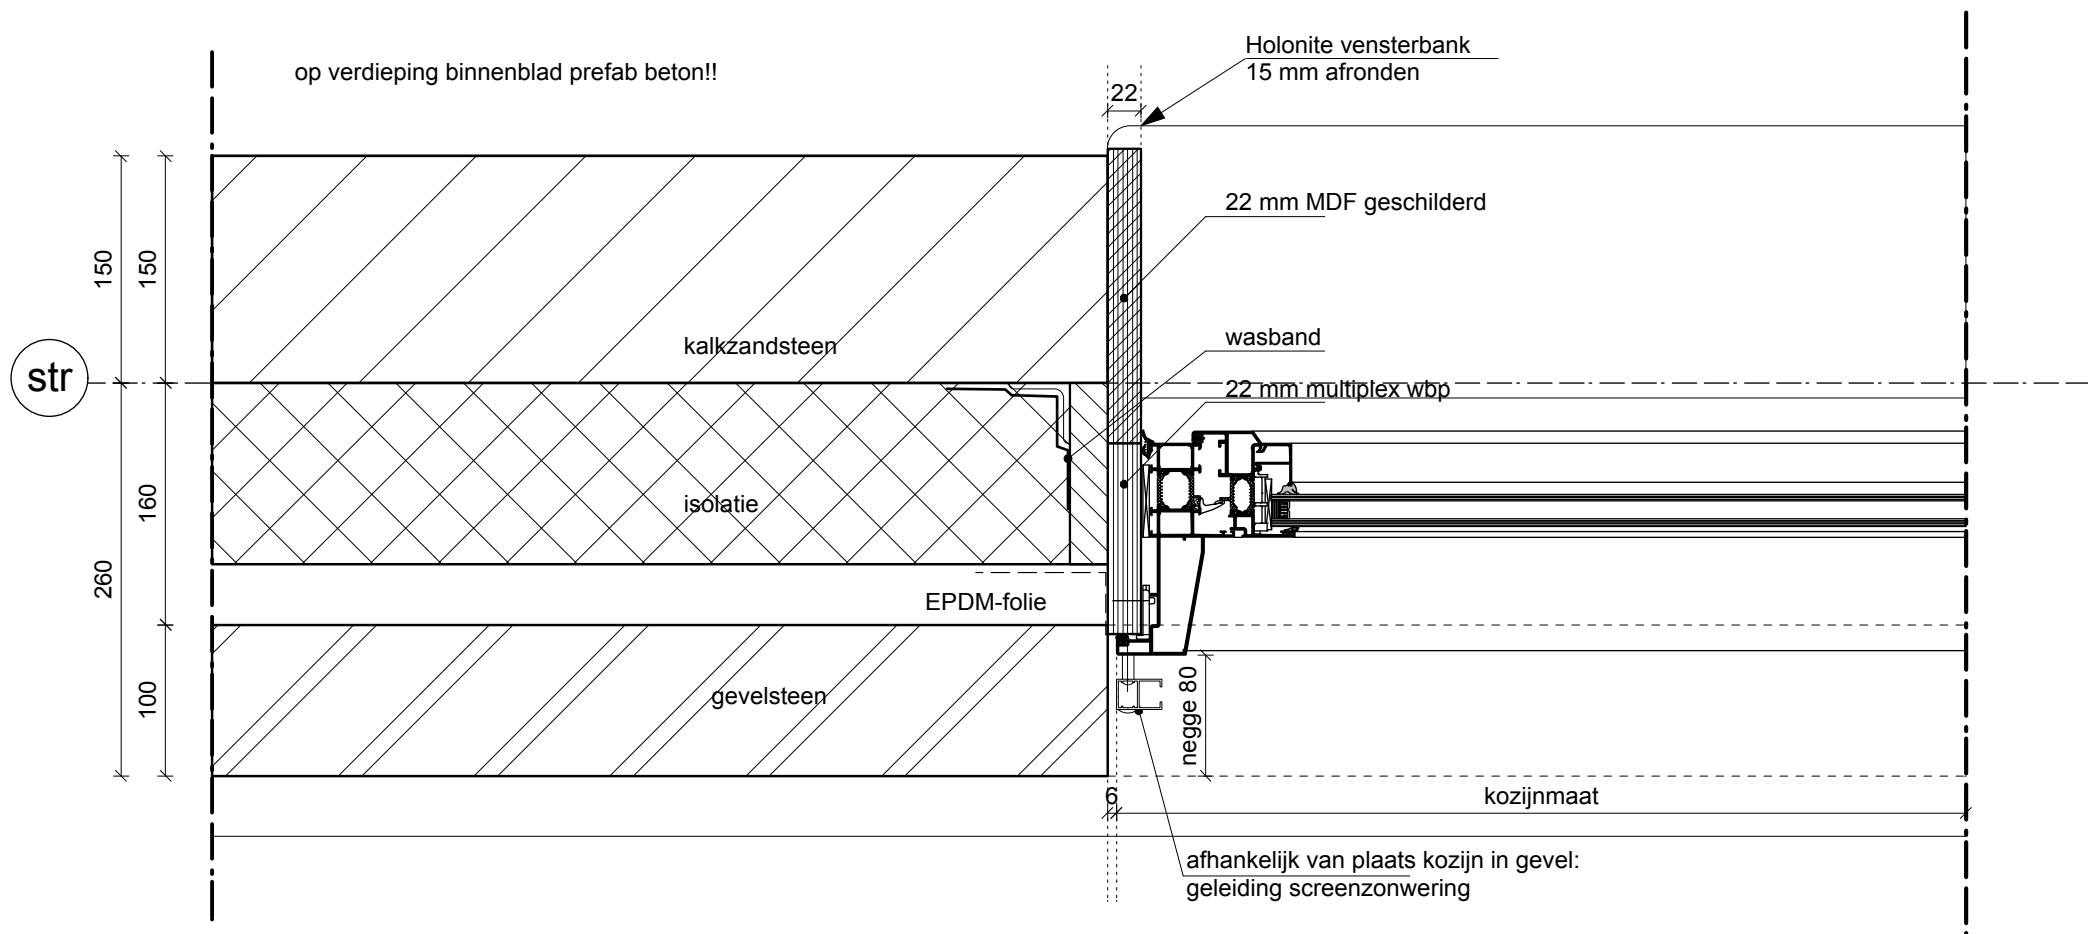


detail 9

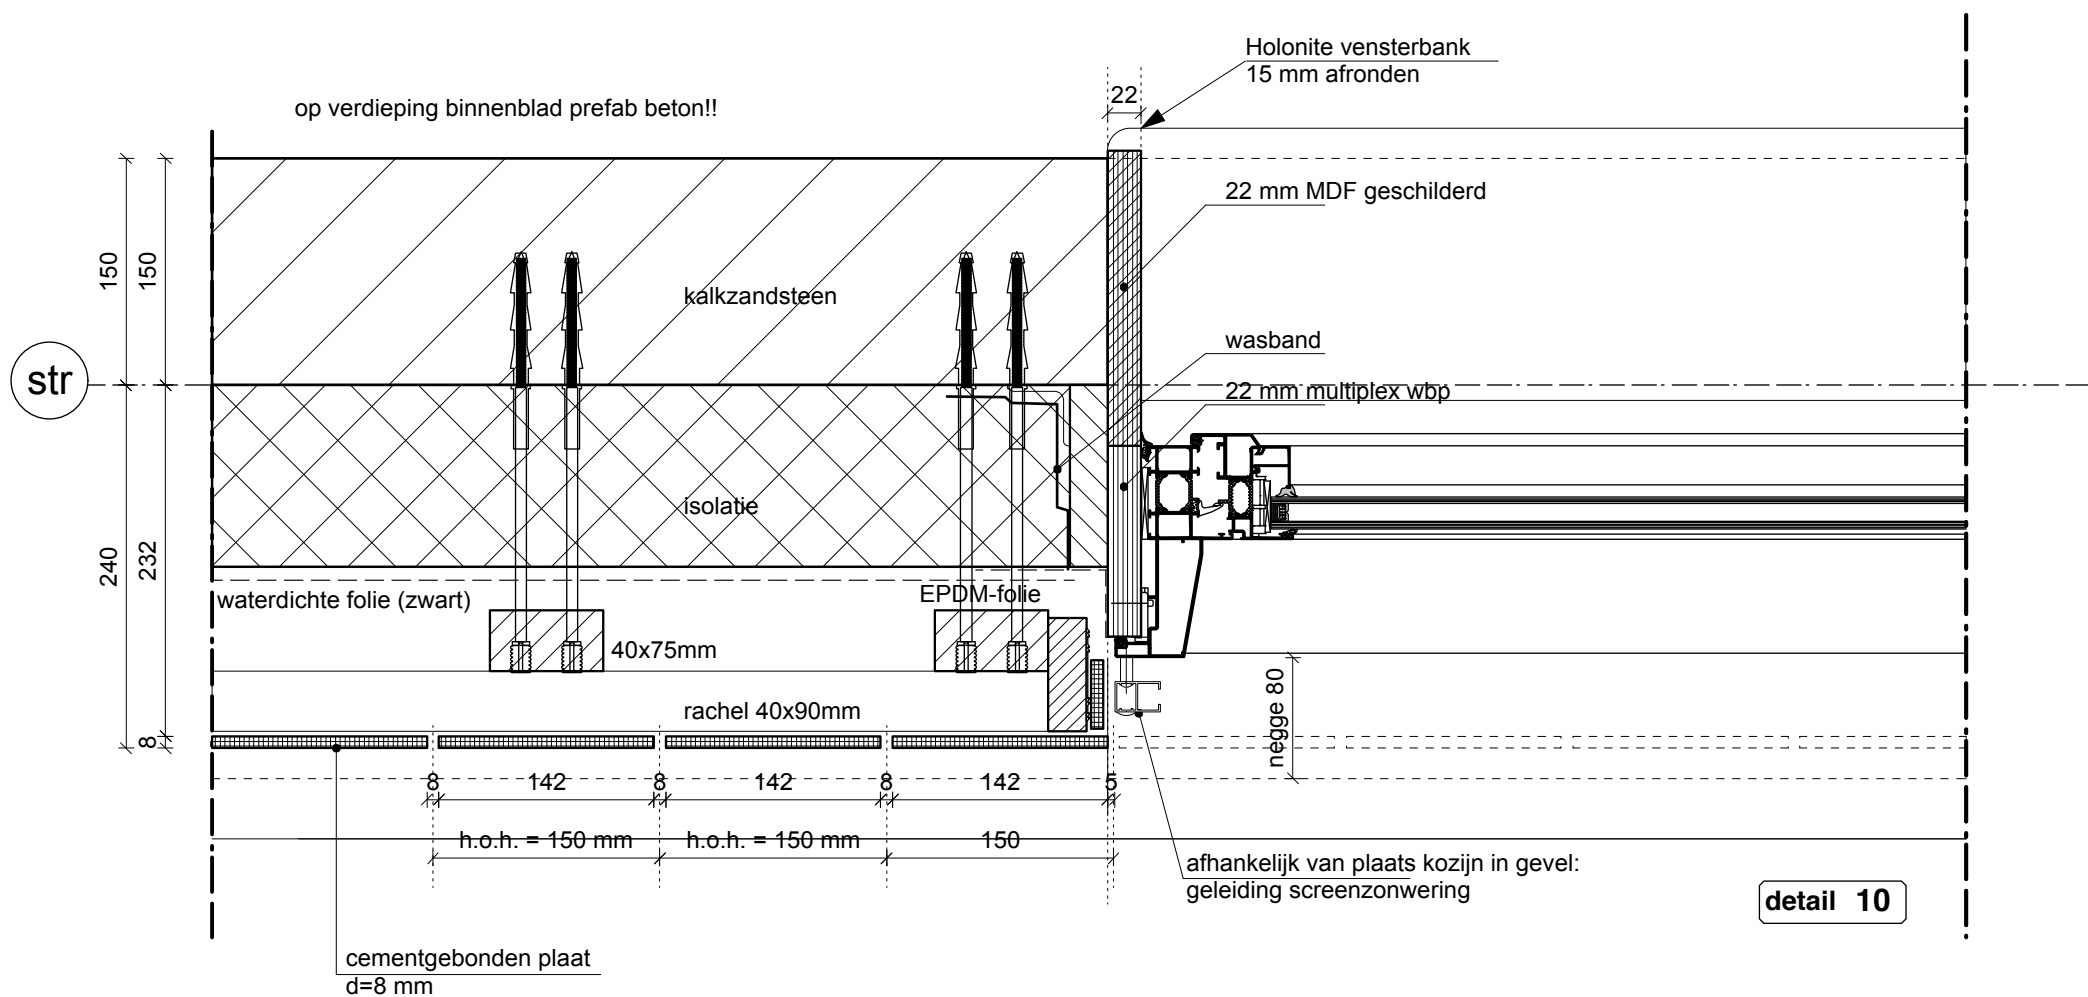

detail 10

ALCOA serie RT72

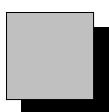

weedaarchitecten

schiedamsesingel 181 3012 bb rotterdam t:010-4333033 f:010-4149245

wijz. A :	30-06-2015	datum :	05-06-2015
wijz. B :		schaal :	1:5
wijz. C :			
wijz. D :			
project :	1424-BV-06	detailnr :	09+10