



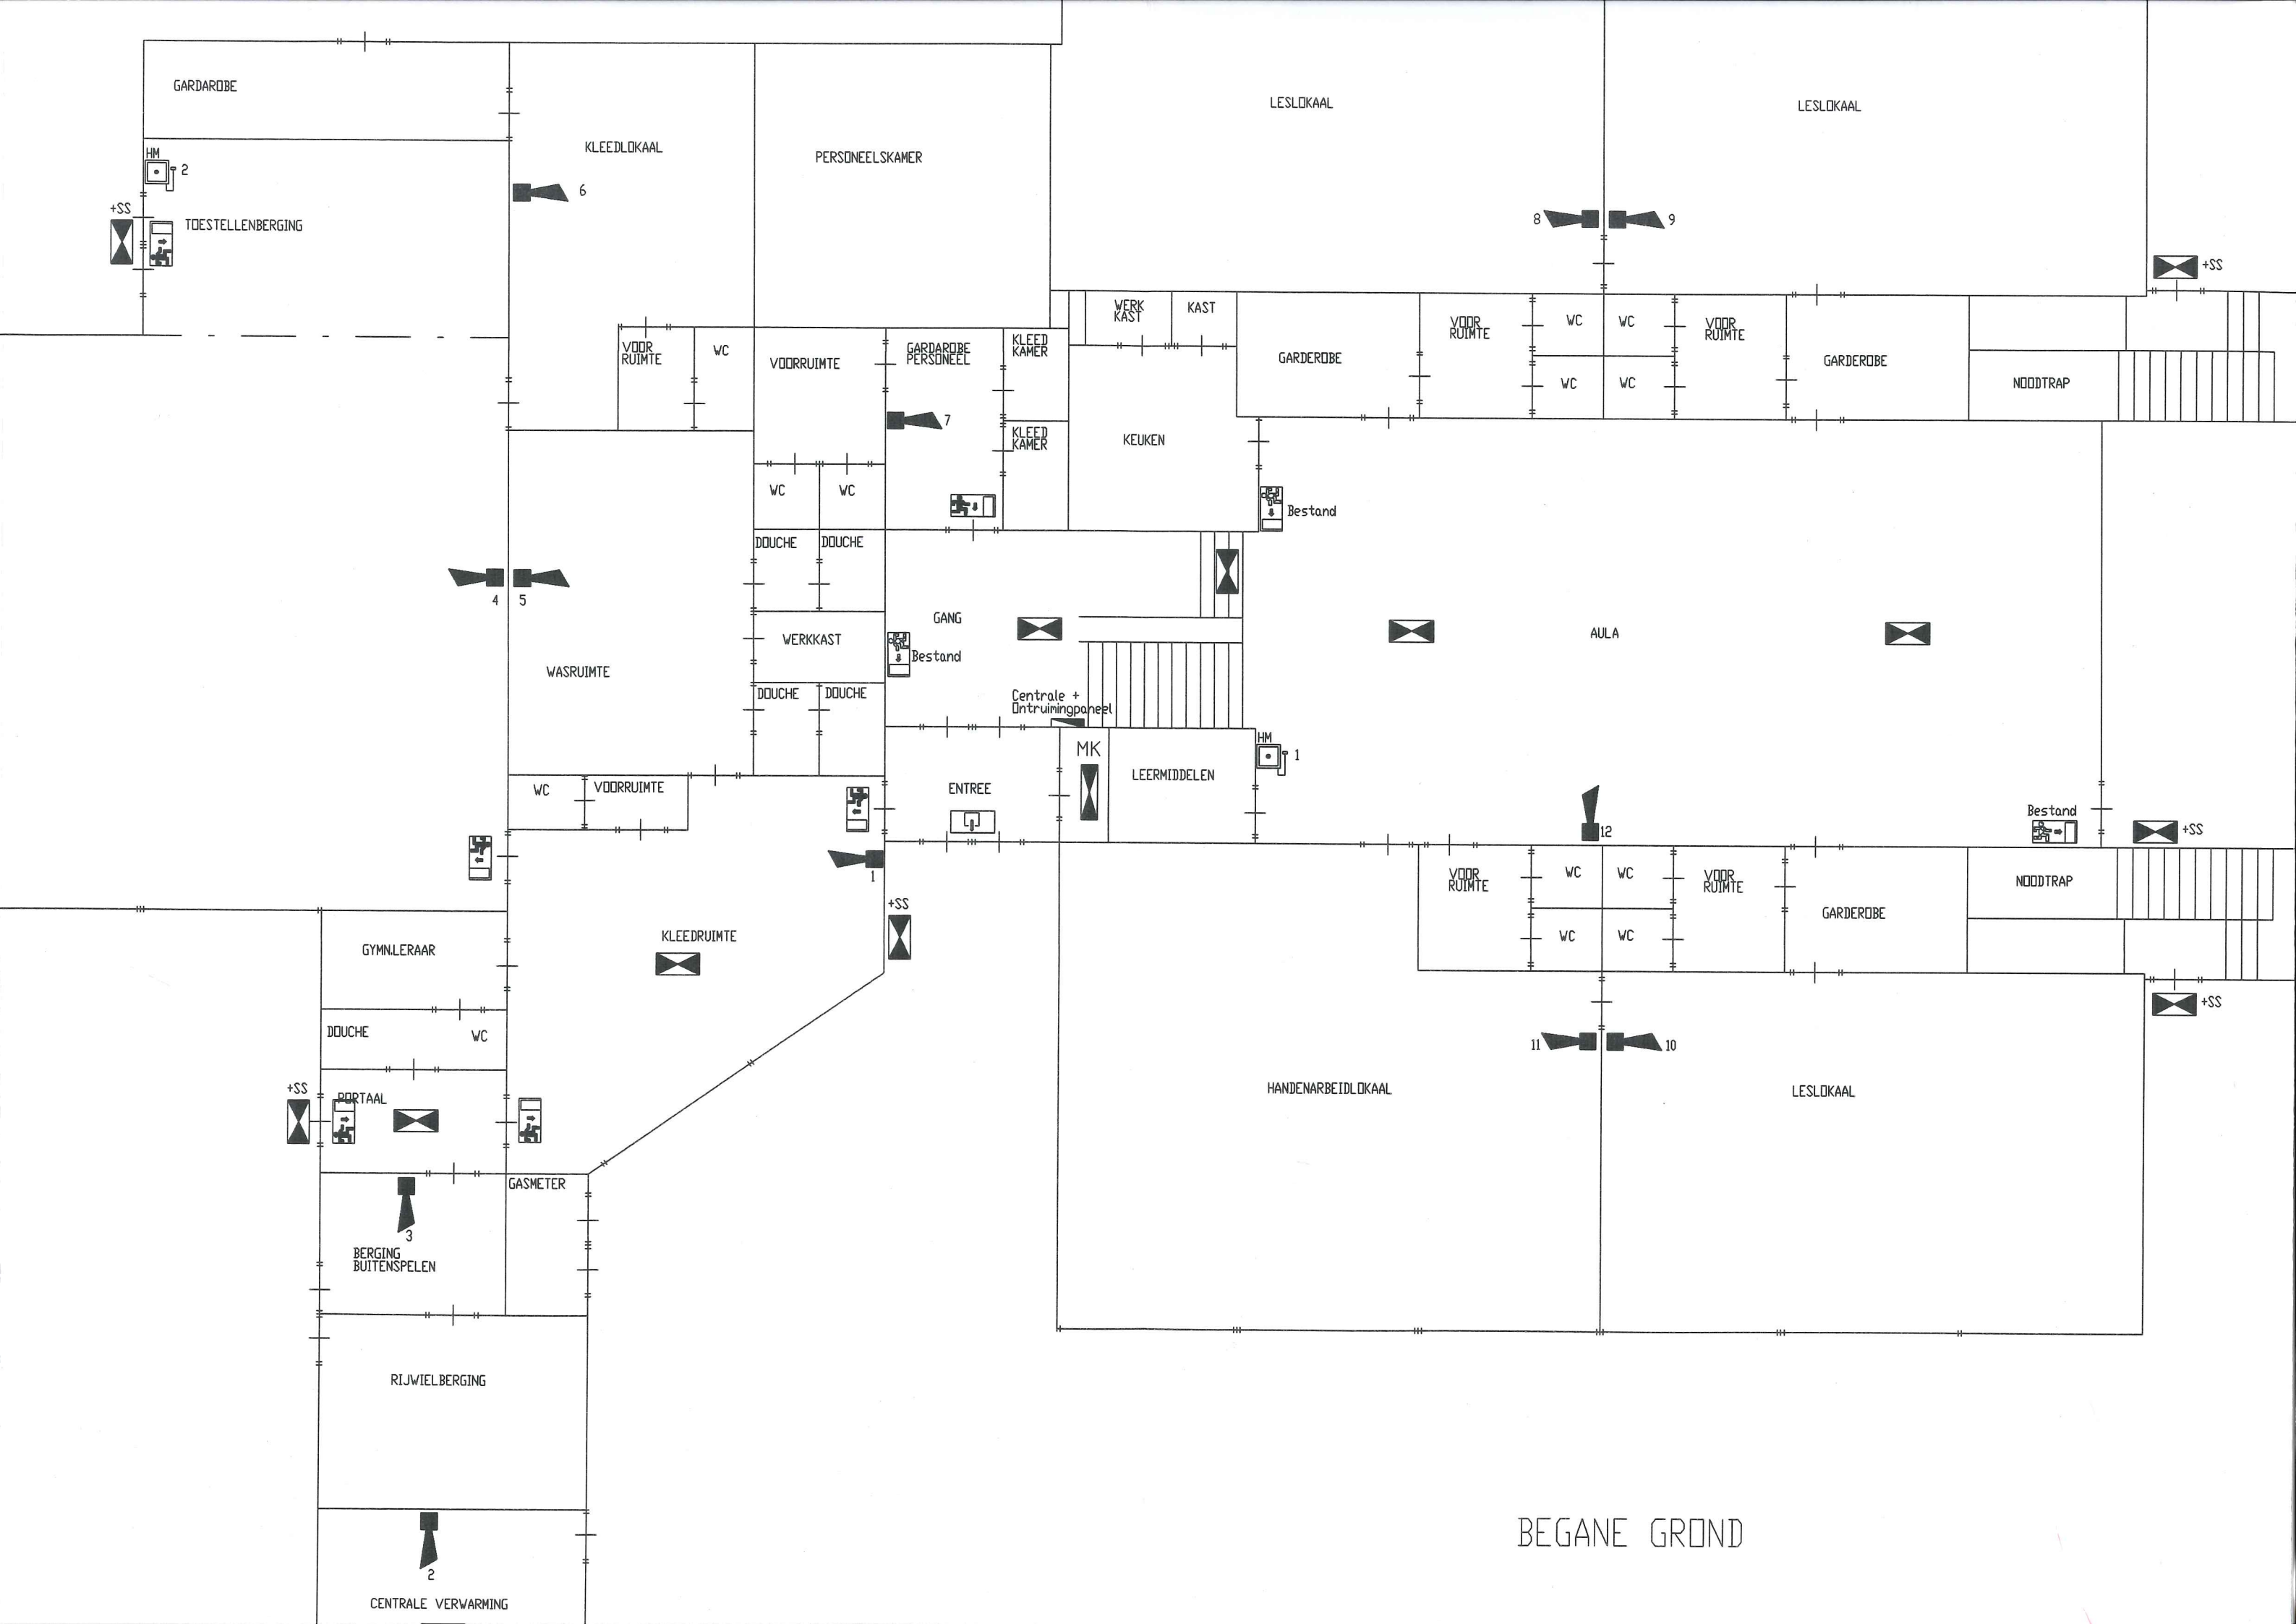

BEGANE GROND

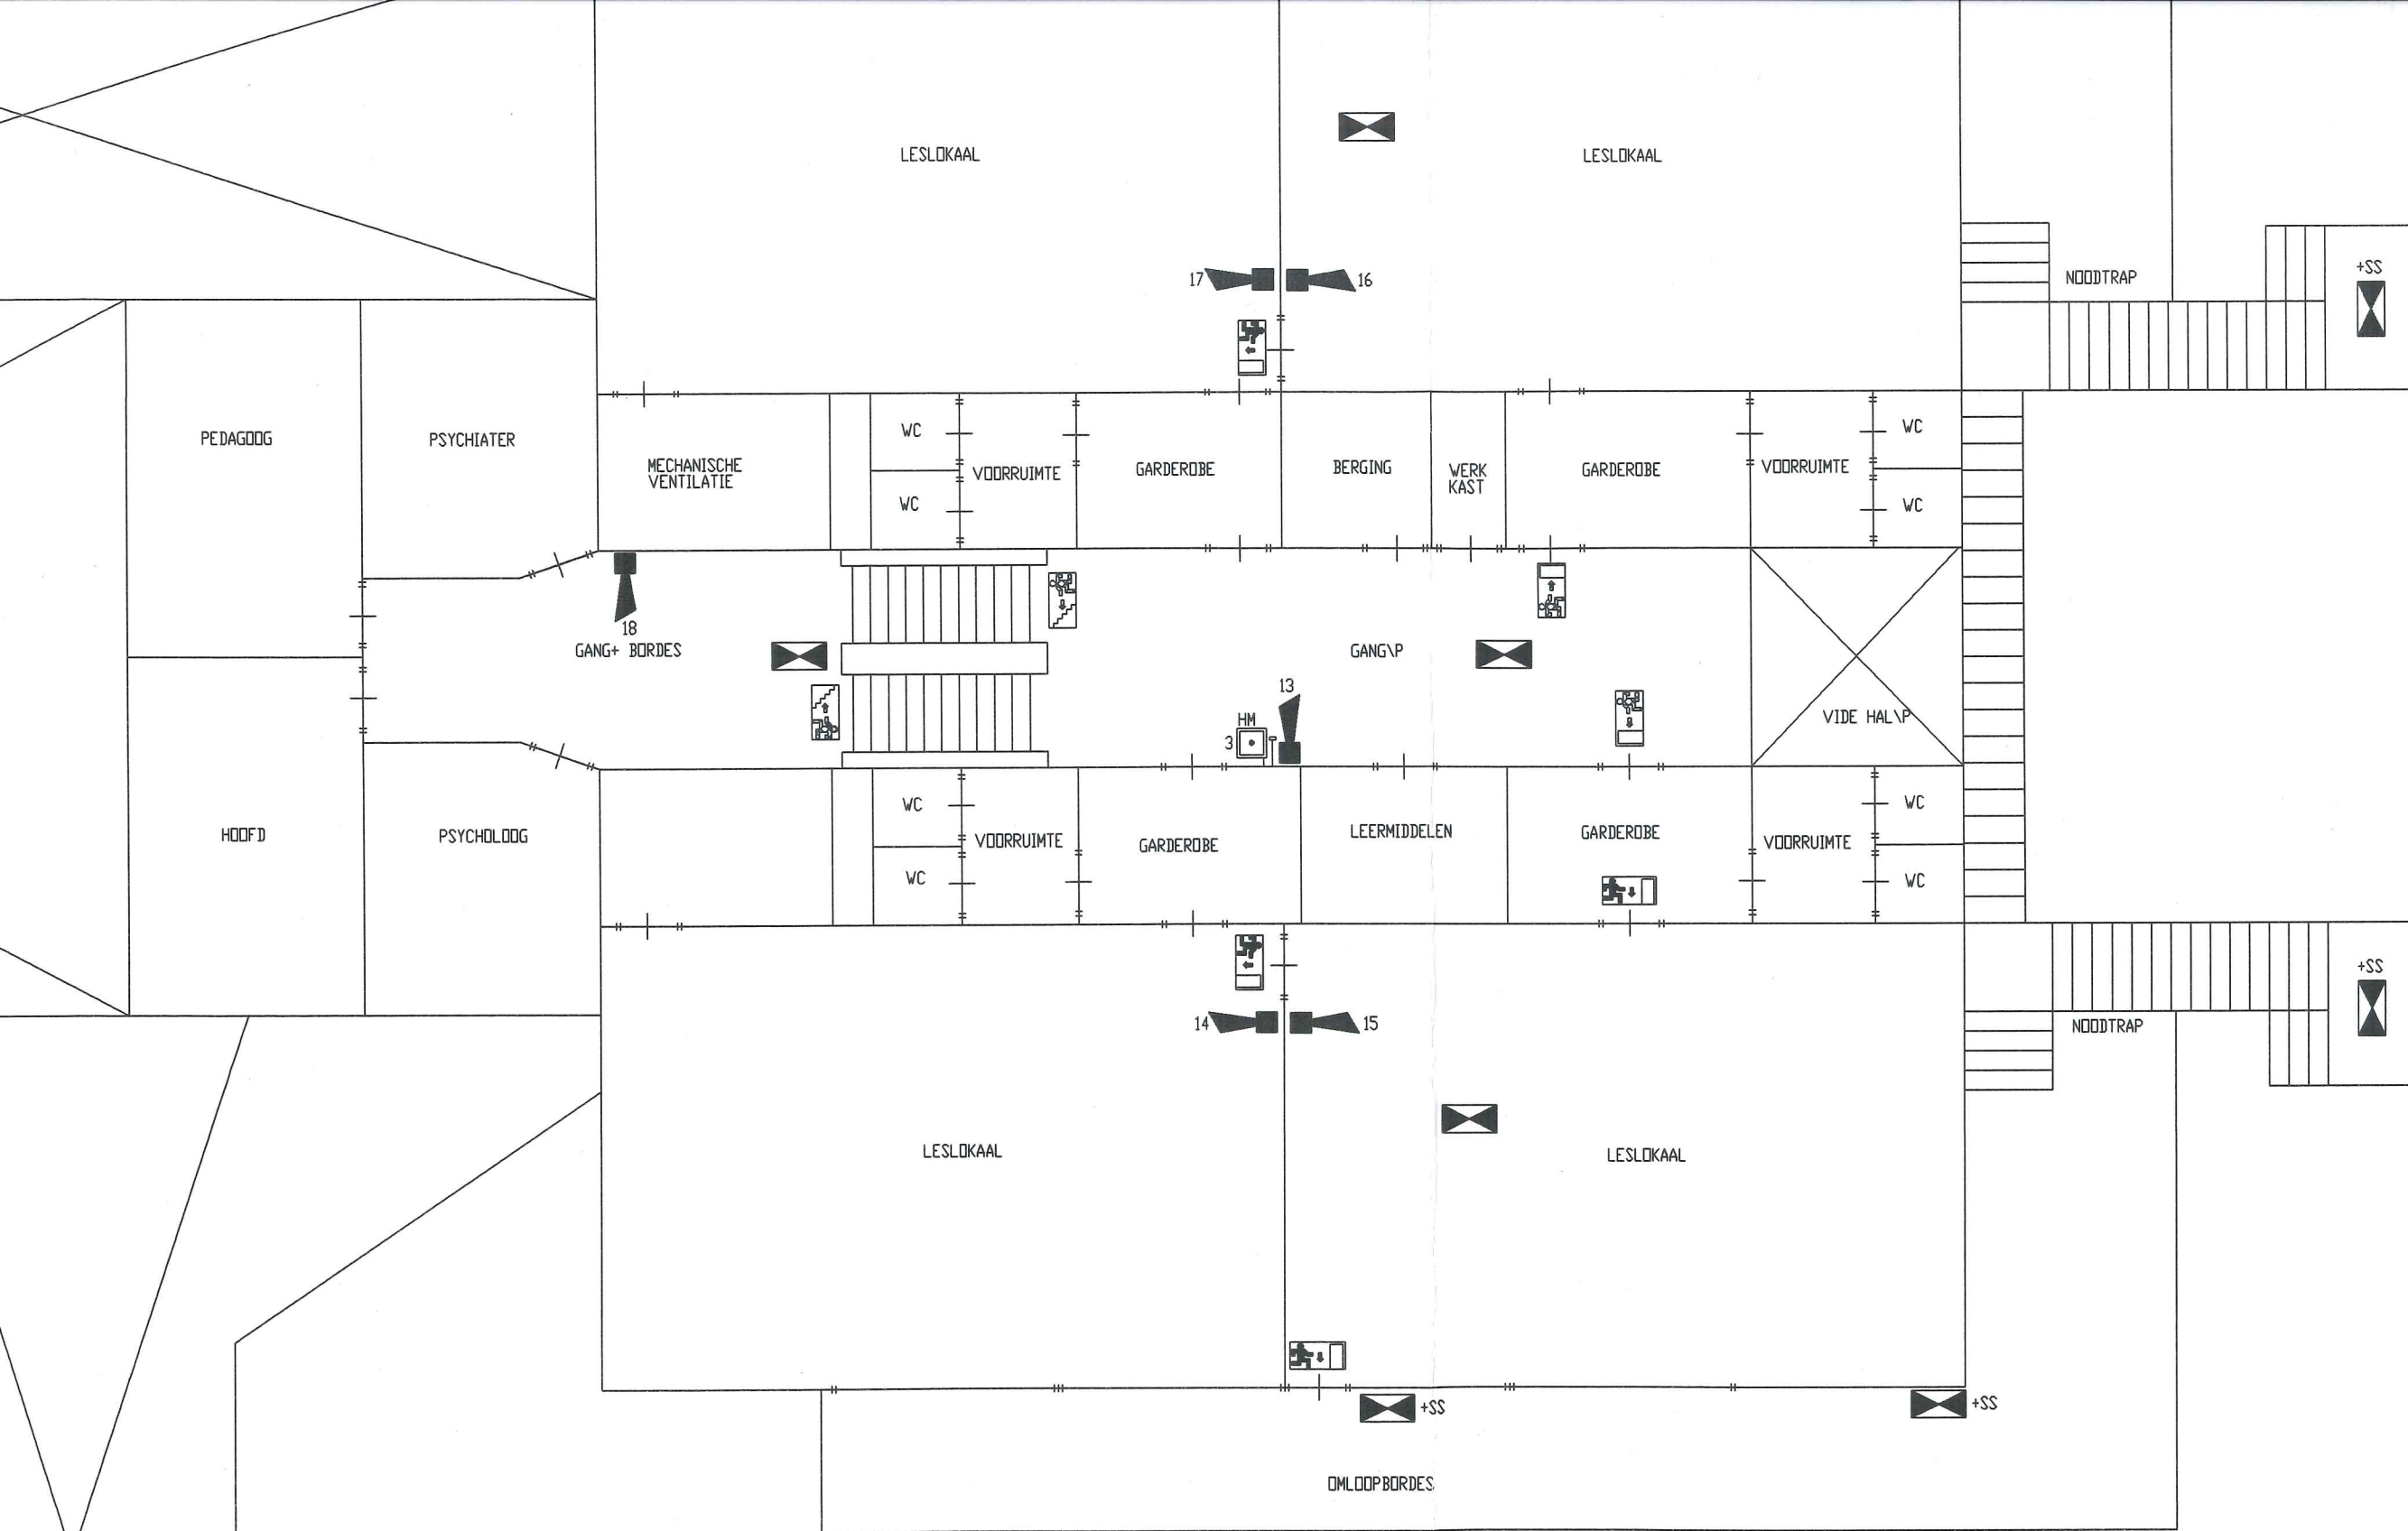

VERDIEPING