


Zonering Rotterdam Kelder

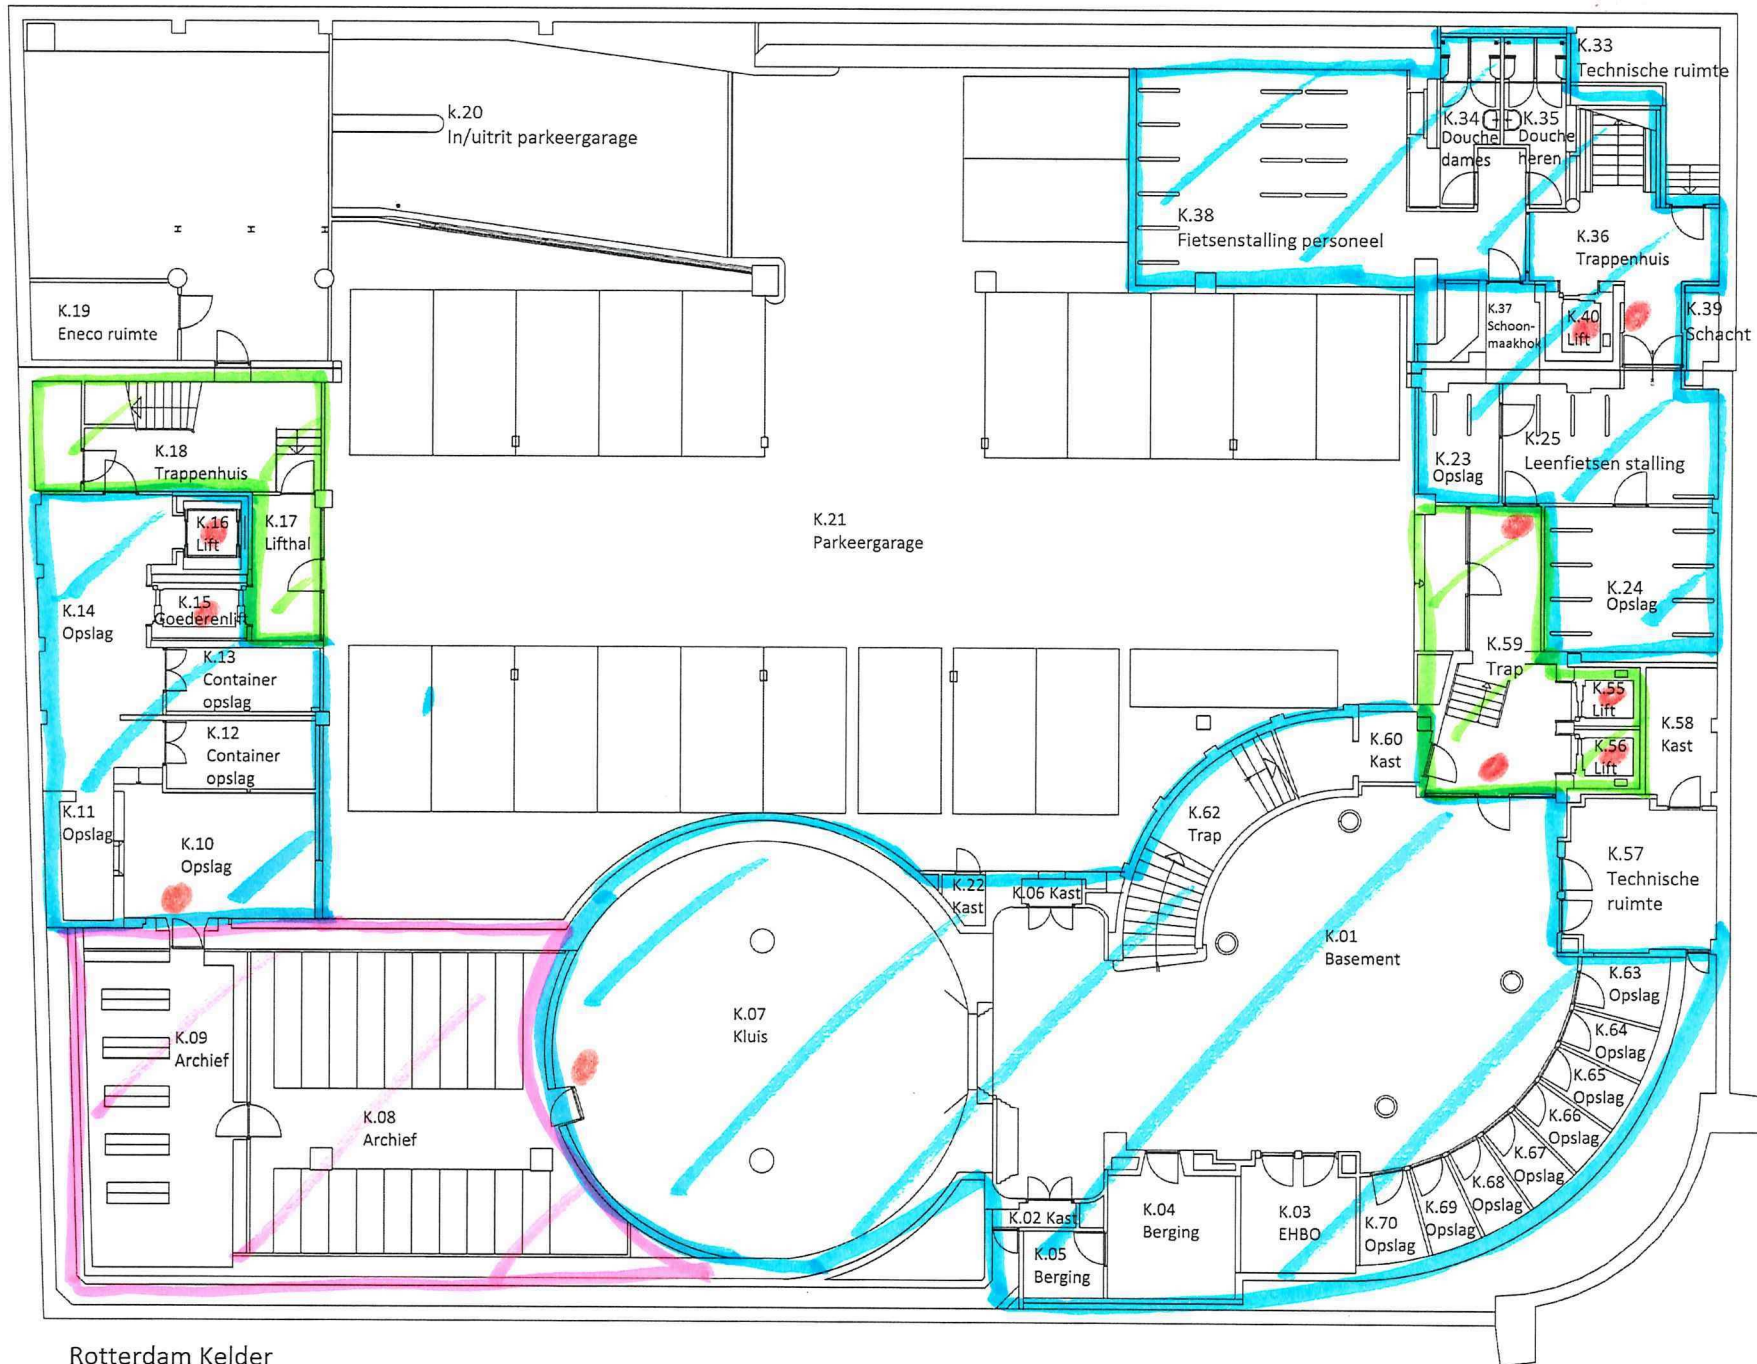

Rotterdam Kelder


This architectural floor plan depicts a large, irregularly shaped building, possibly a school or institutional facility. The plan is overlaid with a network of green and blue lines, suggesting a circulation or layout design. The building features numerous rooms, including classrooms, a large central hall, a cafeteria, and a library. The green lines form a complex web connecting various areas, while blue lines highlight specific paths or zones. The plan also shows furniture like tables, chairs, and bookshelves, as well as architectural details like stairs and doors.

PROJECT	Herinrichting Kamer van Koophandel Rotterdam
OPDRACHTGEVER	Kamer van Koophandel (KvK)
OPDRACHTNAAM	INRICHTINGSPLAATROOND
OPDRACHTLOCATIE	Beganegrond


DATUM	13.03.2017	SCHAL	1,100	FORMAT	A1	
PROJ.NR.				FASS	Do	TEC.NR.
	KVK 6101					1.00
WILZGANGEN		NR.		DATUM	XX.XX.2016	

HOLLANDSE HIEUW | PAPAYENWEG 48 | 1820 KJ AMSTERDAM | T 020 63 64 950 | INFO@HOLLANDSE-HIEUW.COM | WWW.HOLLANDSE-HIEUW.COM

Zoning Restruken 1e etage

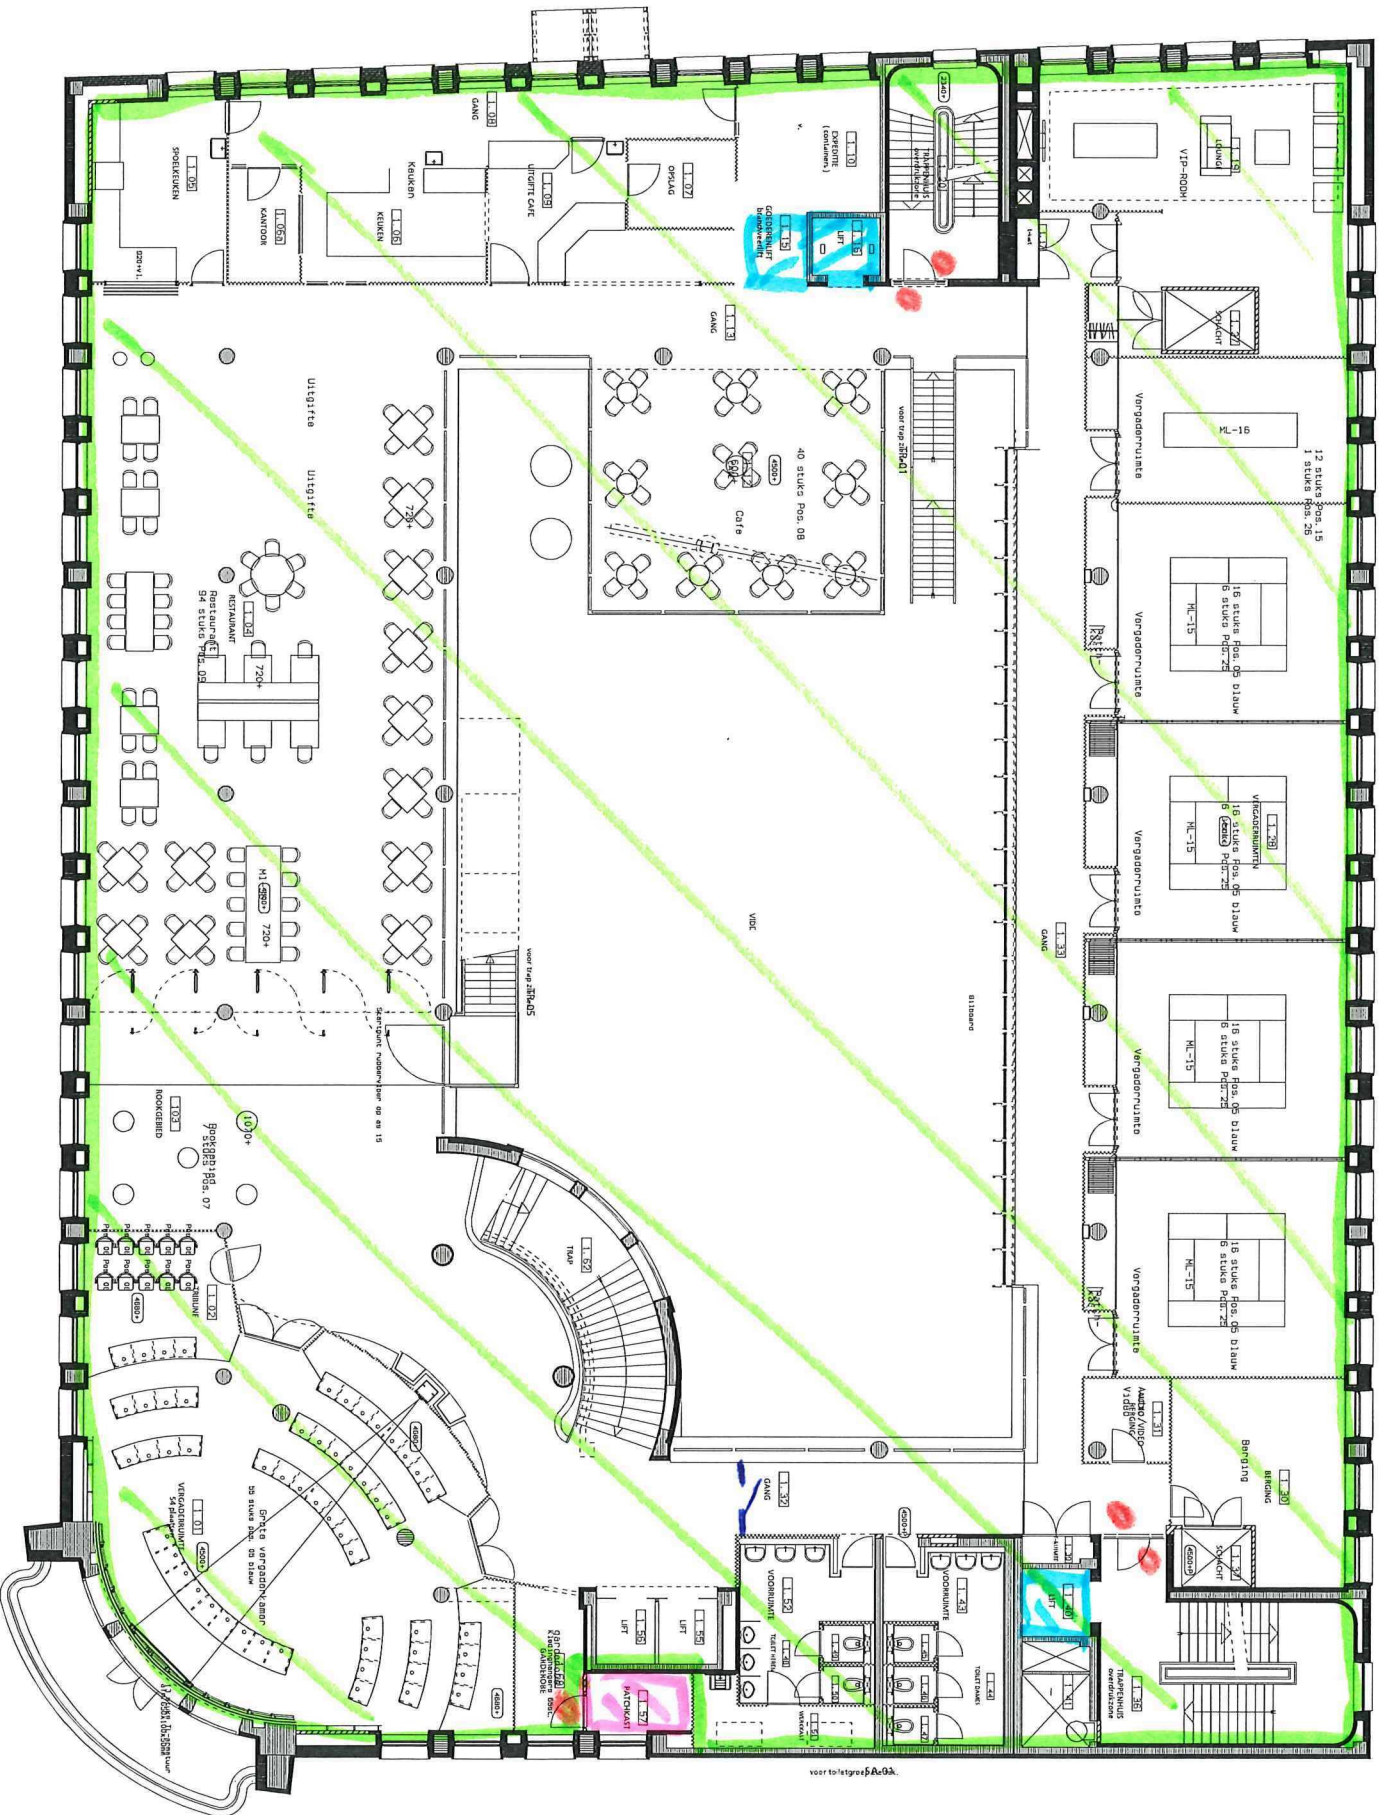

Rotterdam 2^e etage

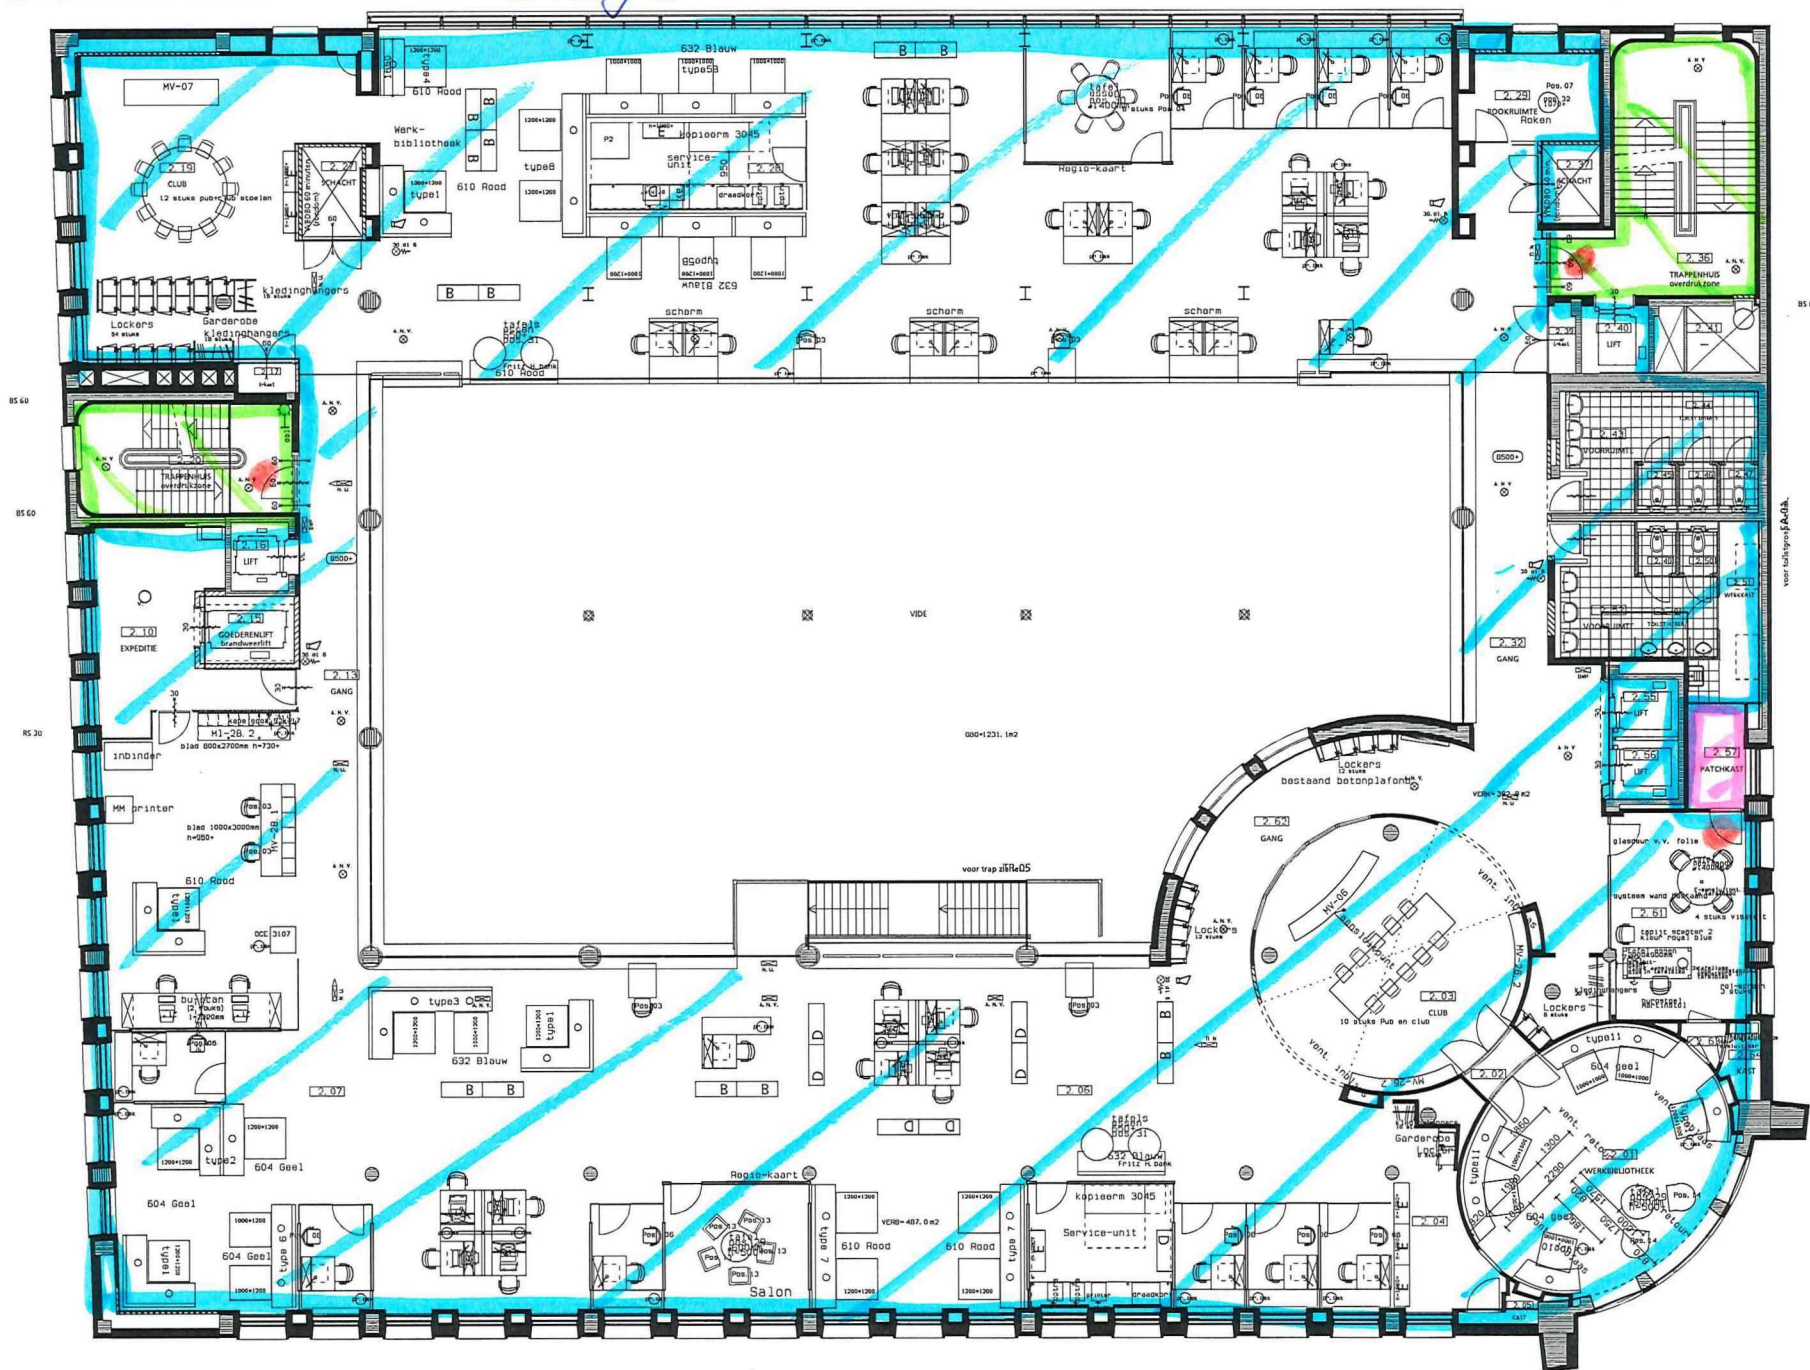

Rothsack 3^e étage

