




As B/C-3/4

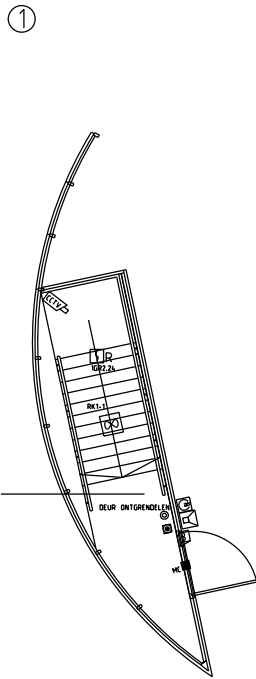


As B/C-16/17

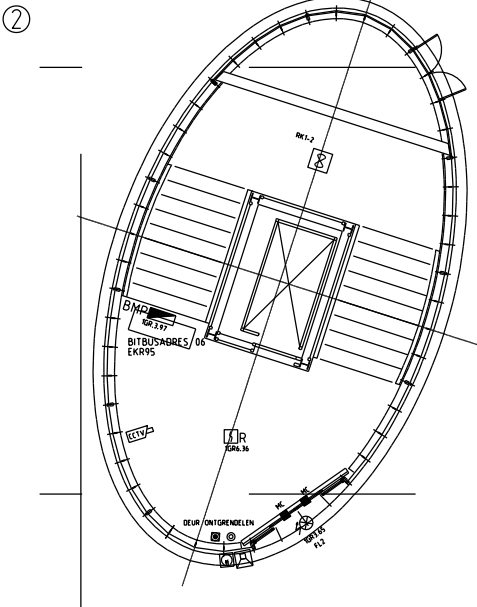

As H/J-29/30

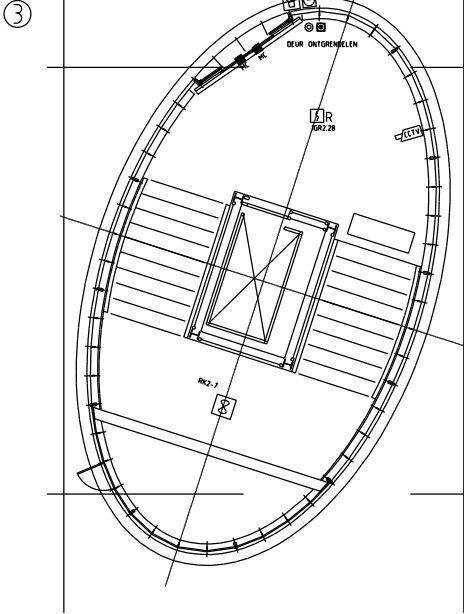


As H/J-42/43

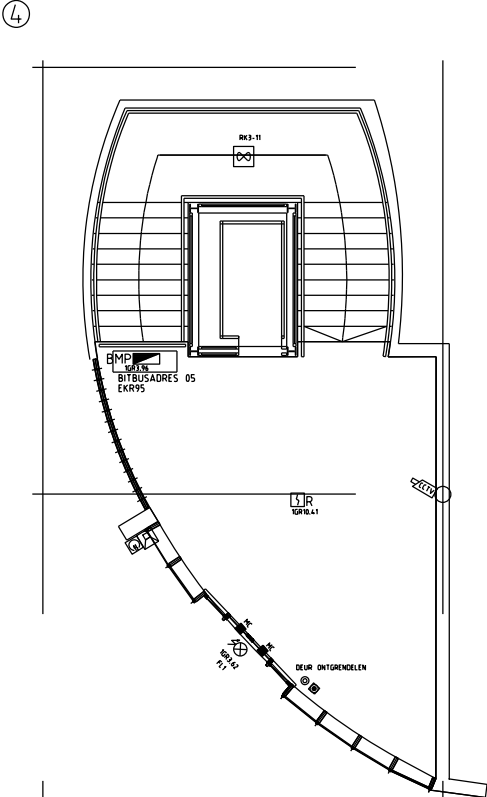


Straat nivo


As B/C-3/4

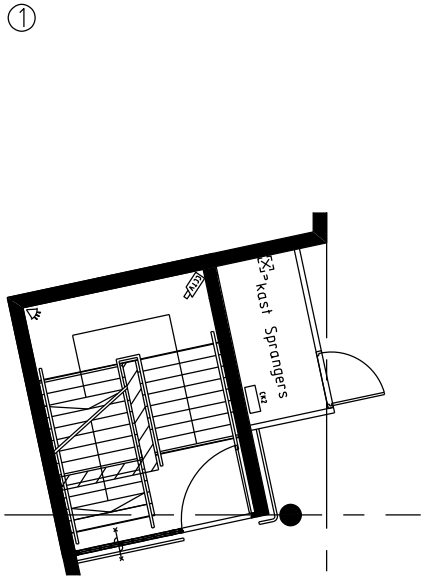


As B/C-16/17

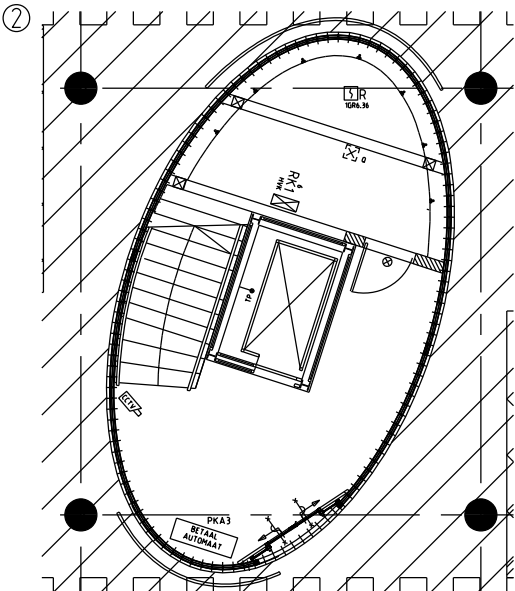


As H/J-29/30

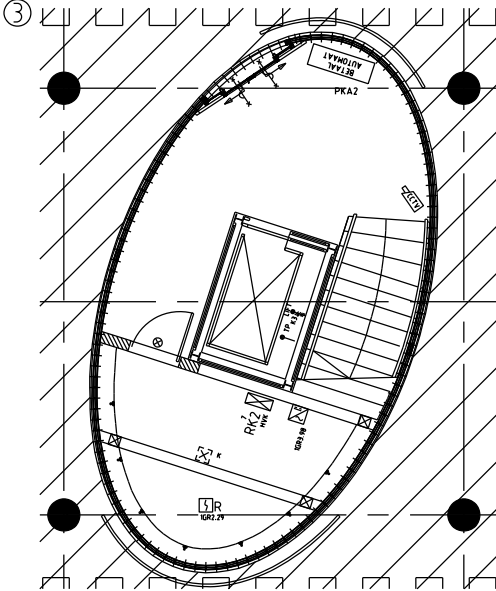

As H/J-42/43

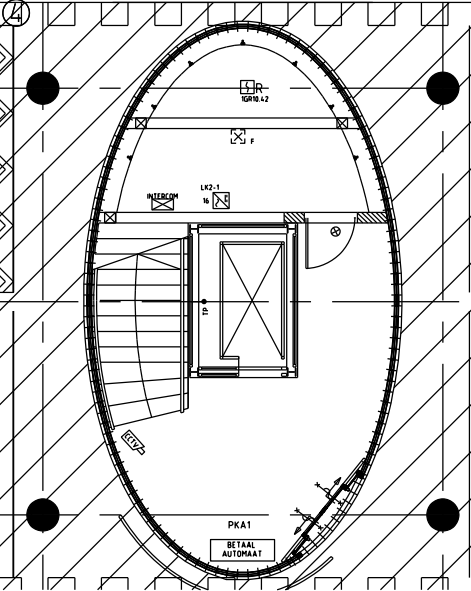

Parkeer nivo

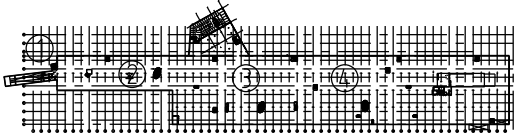



Postbus 10
8130 ZG Gize
Roofbouw: 1
8130 ZG Gize
Telefoon (0161) 40880
E-mail: rapong@sprangers.nl

PROJECT:
te Etten-Leur

OPDRACHT:
Zwakstroom installatie
Hoofdtropehuizen

GETEKENED: MJK 25-09-2003
GEZEN: CM 25-09-2003
OORDEEL: 251660
AANVL. BLADEN:
BLADNR.: E-17
SCHAL: 1:50
FIEL: E-17.DWG
REF. FIEL: B.00/B00.a.DWG

FORMAAT:
A0

REVISIE

Professionals in technische dienstverlening