




TE VERWIJDEREN RIOLERING




AAN TE BRENGEN RIOLERING

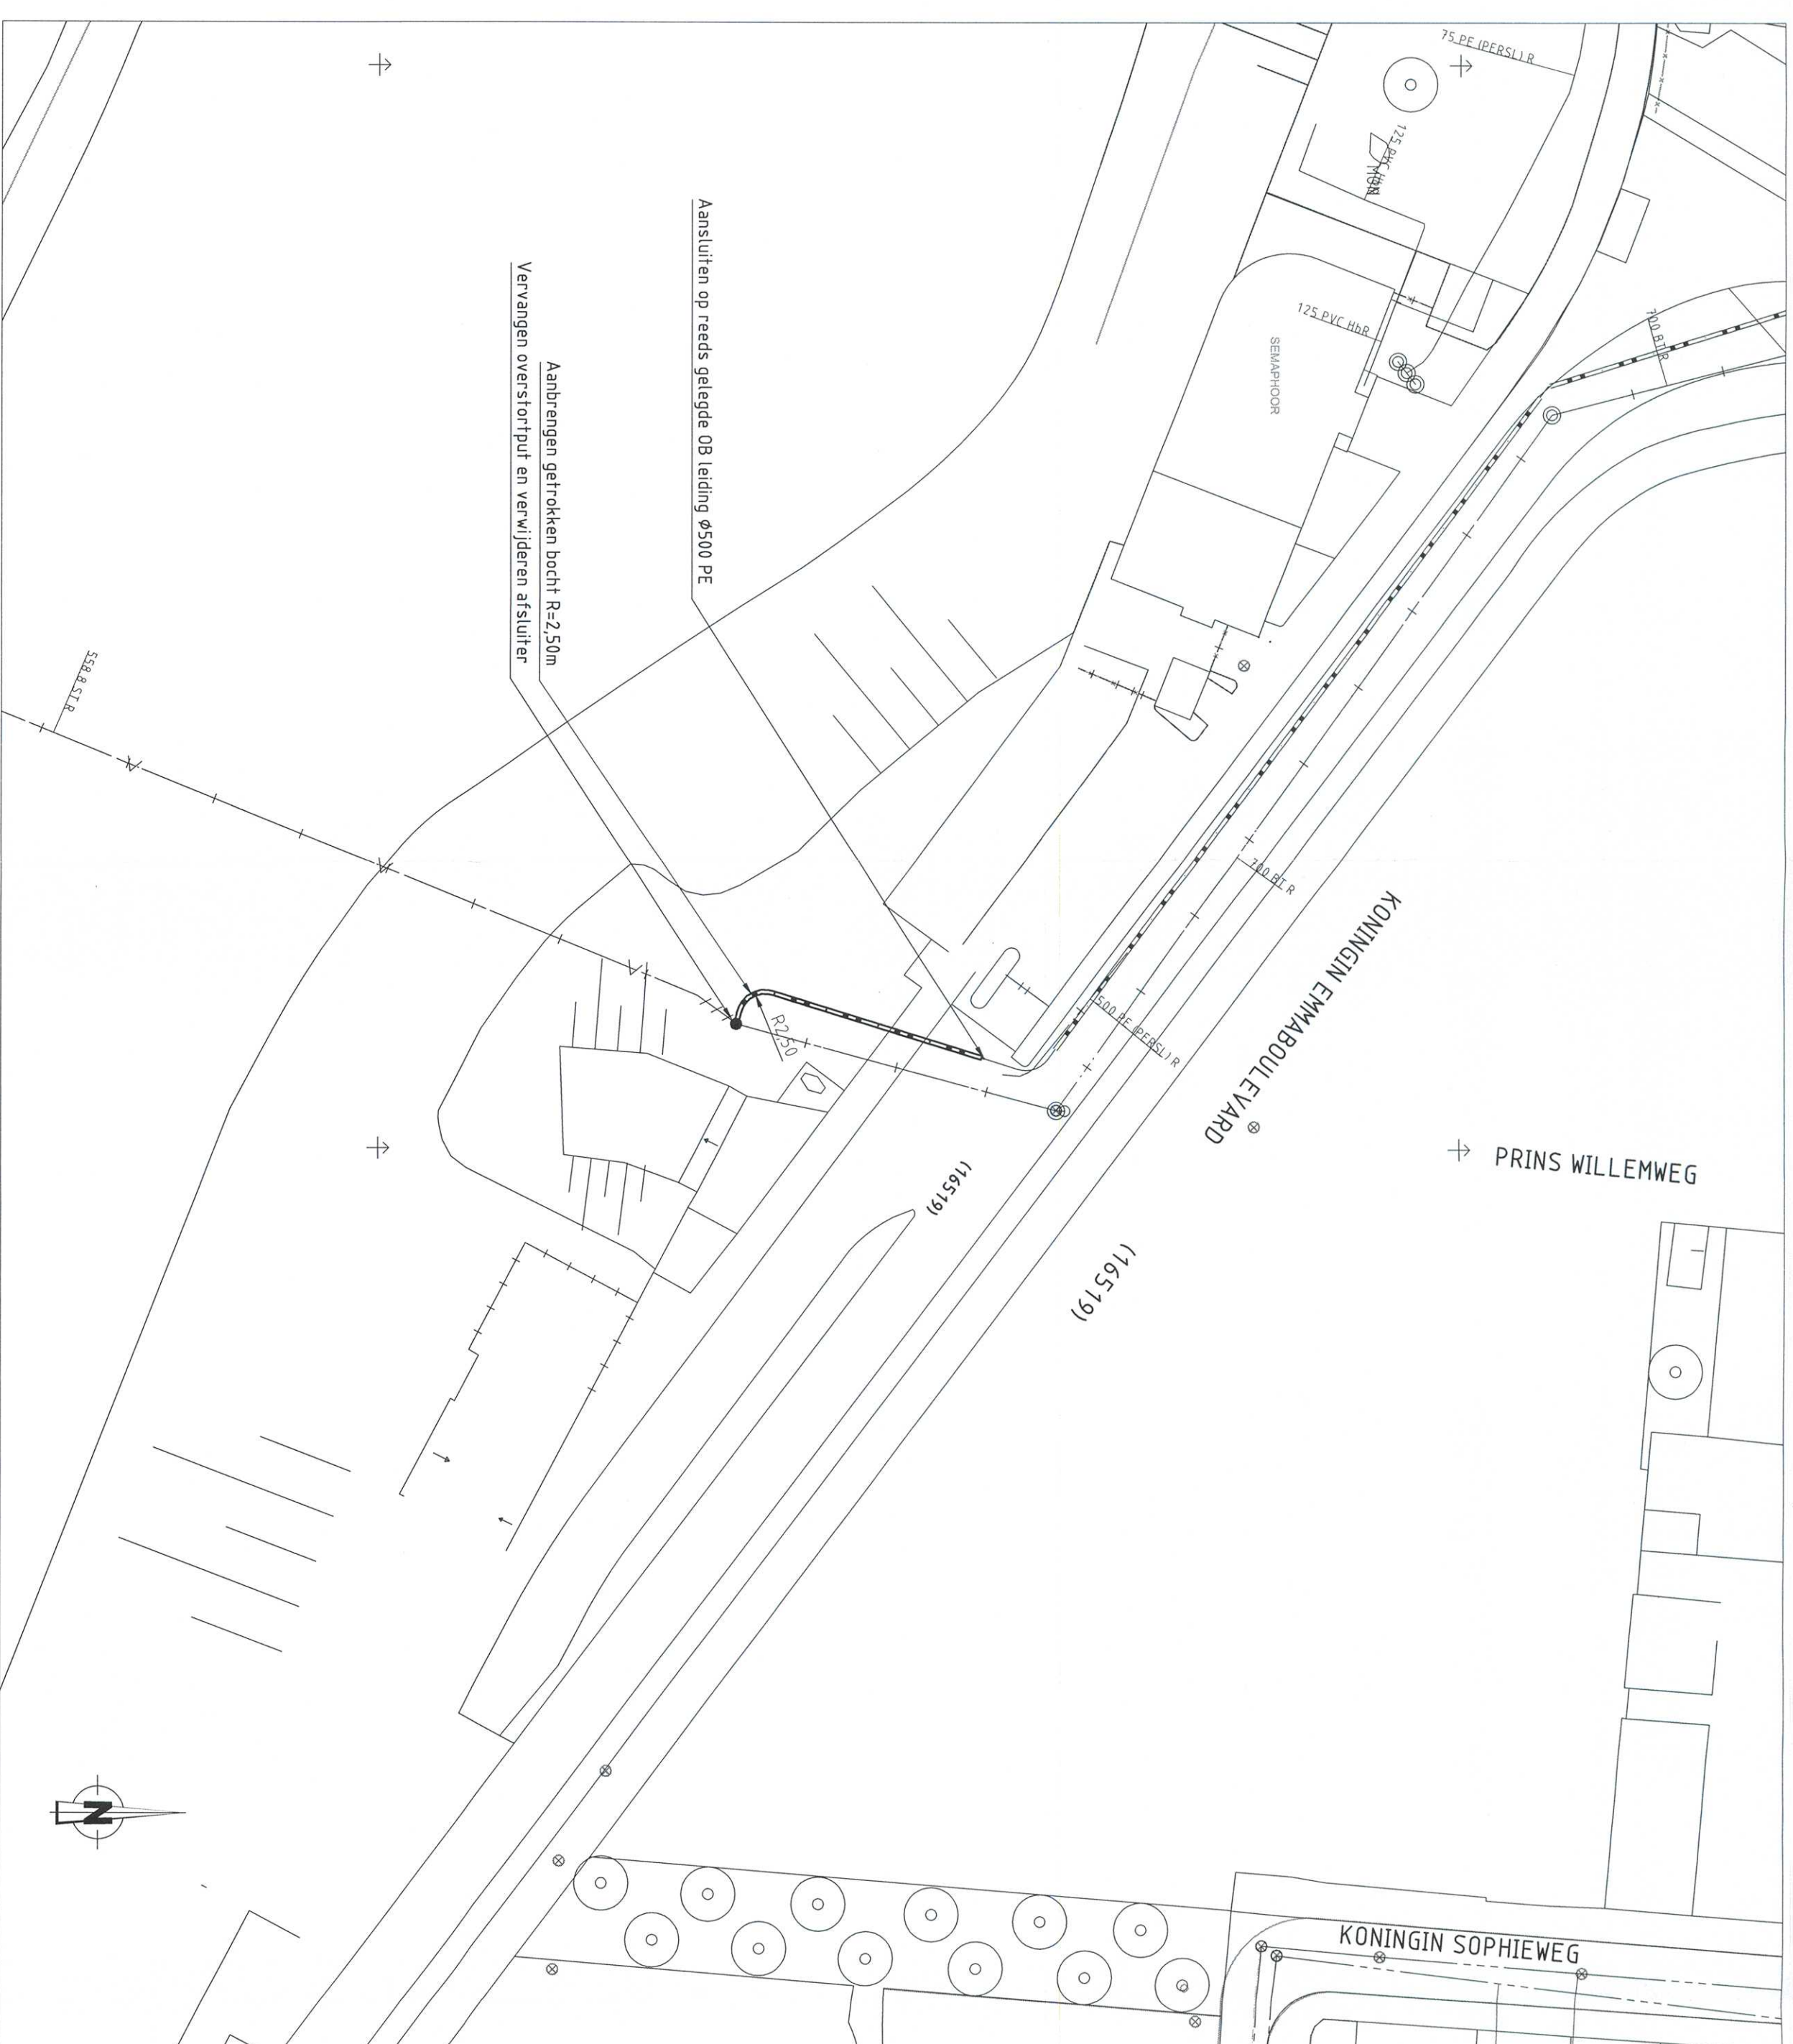


NEUWE SITUATIE MET K&L

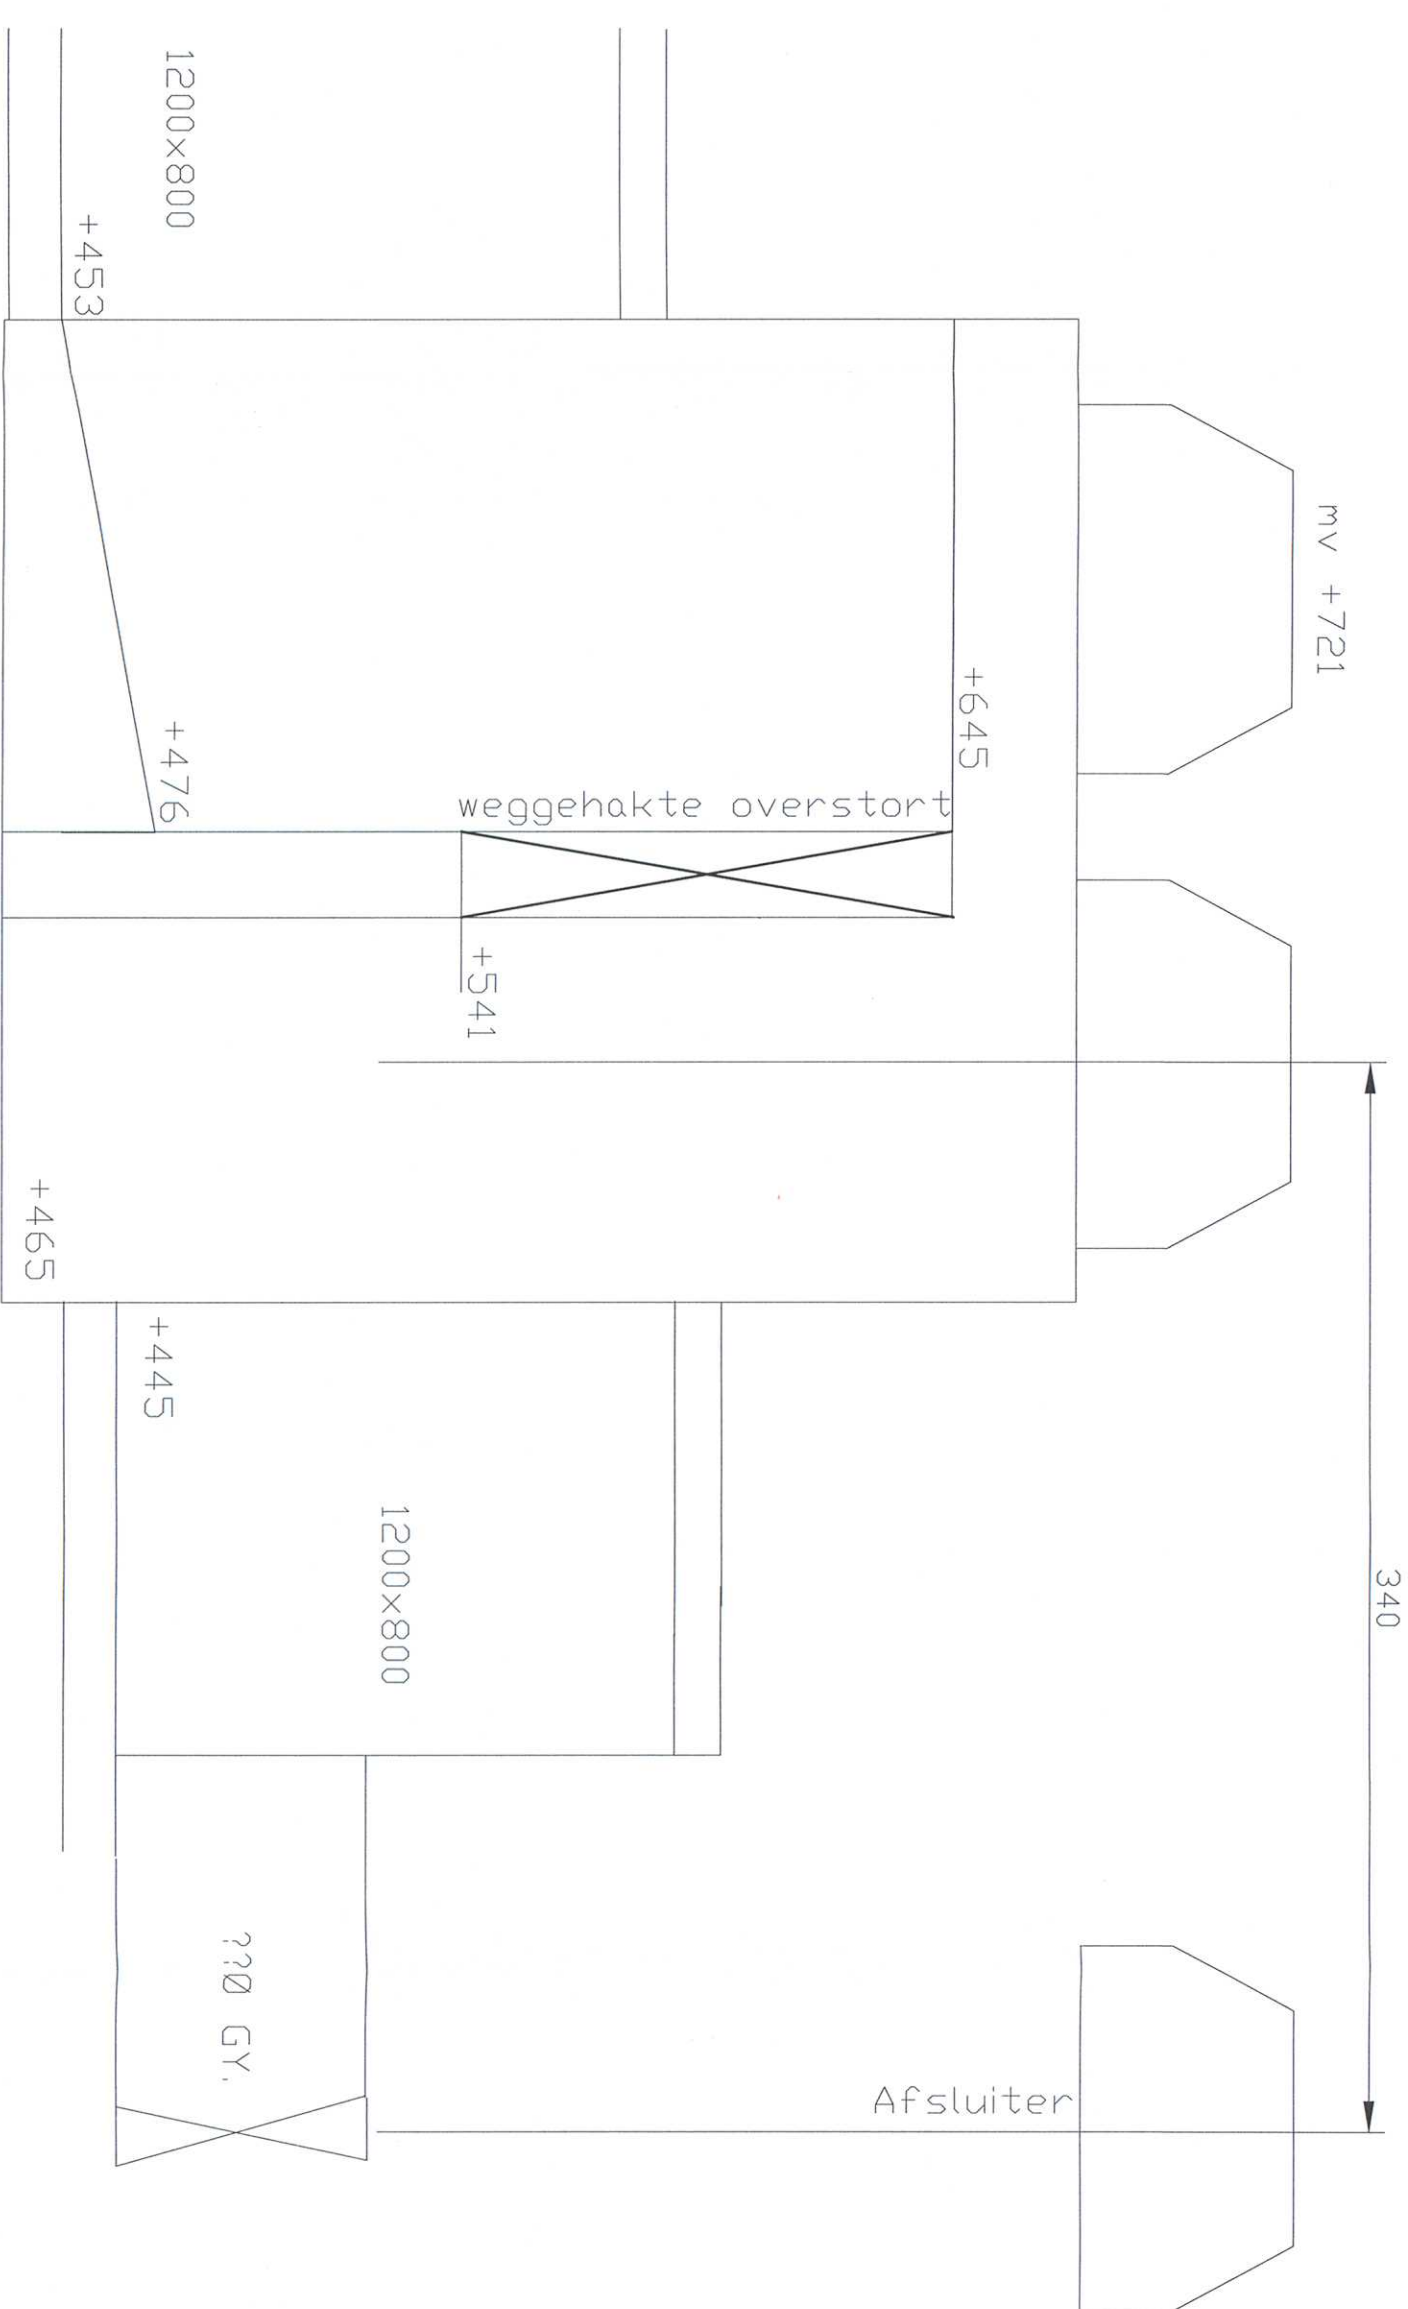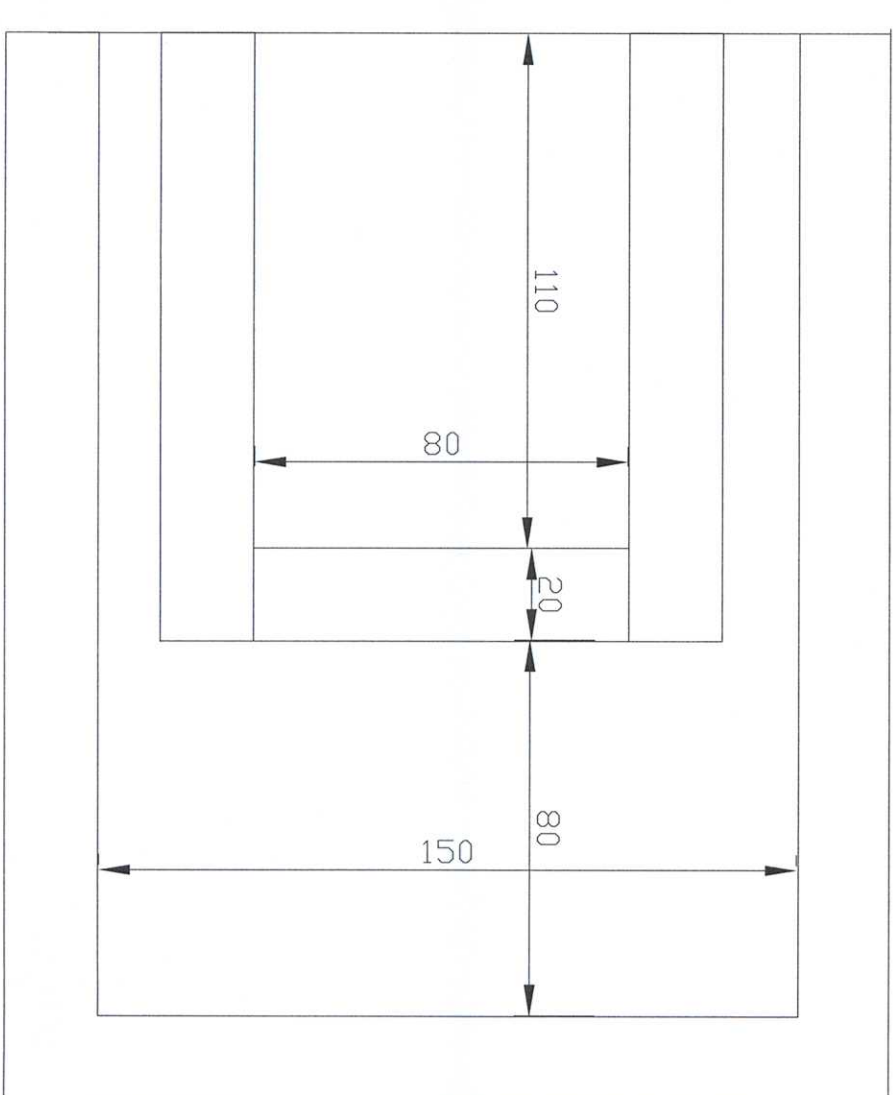



## BESTAANDE OVERSTORTPUT

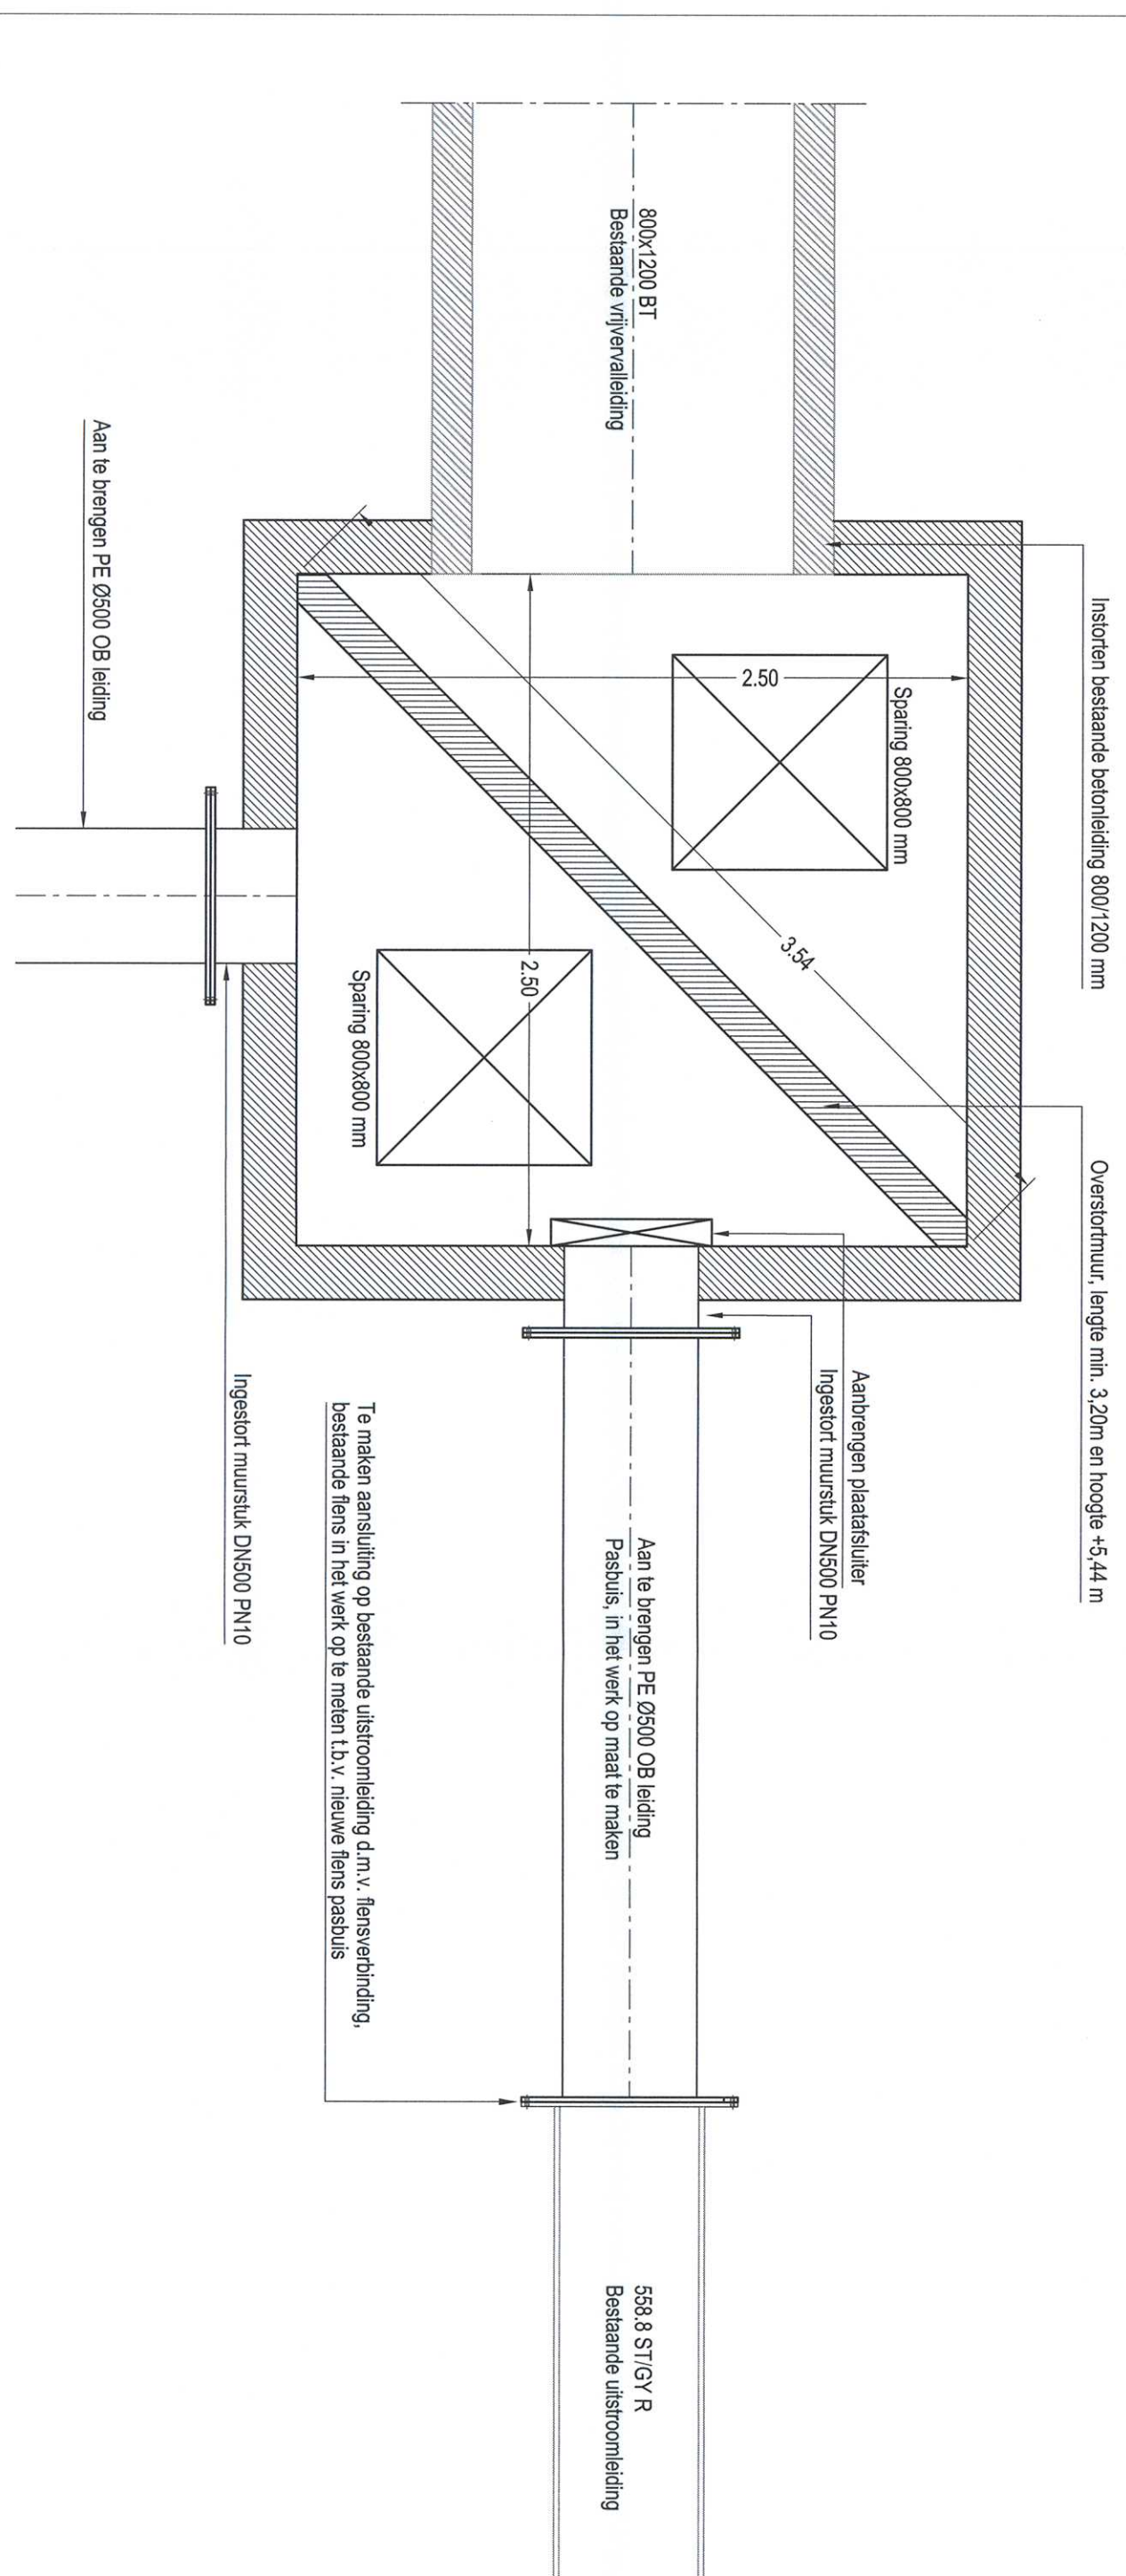

NEUWE OVERSTORTPUT

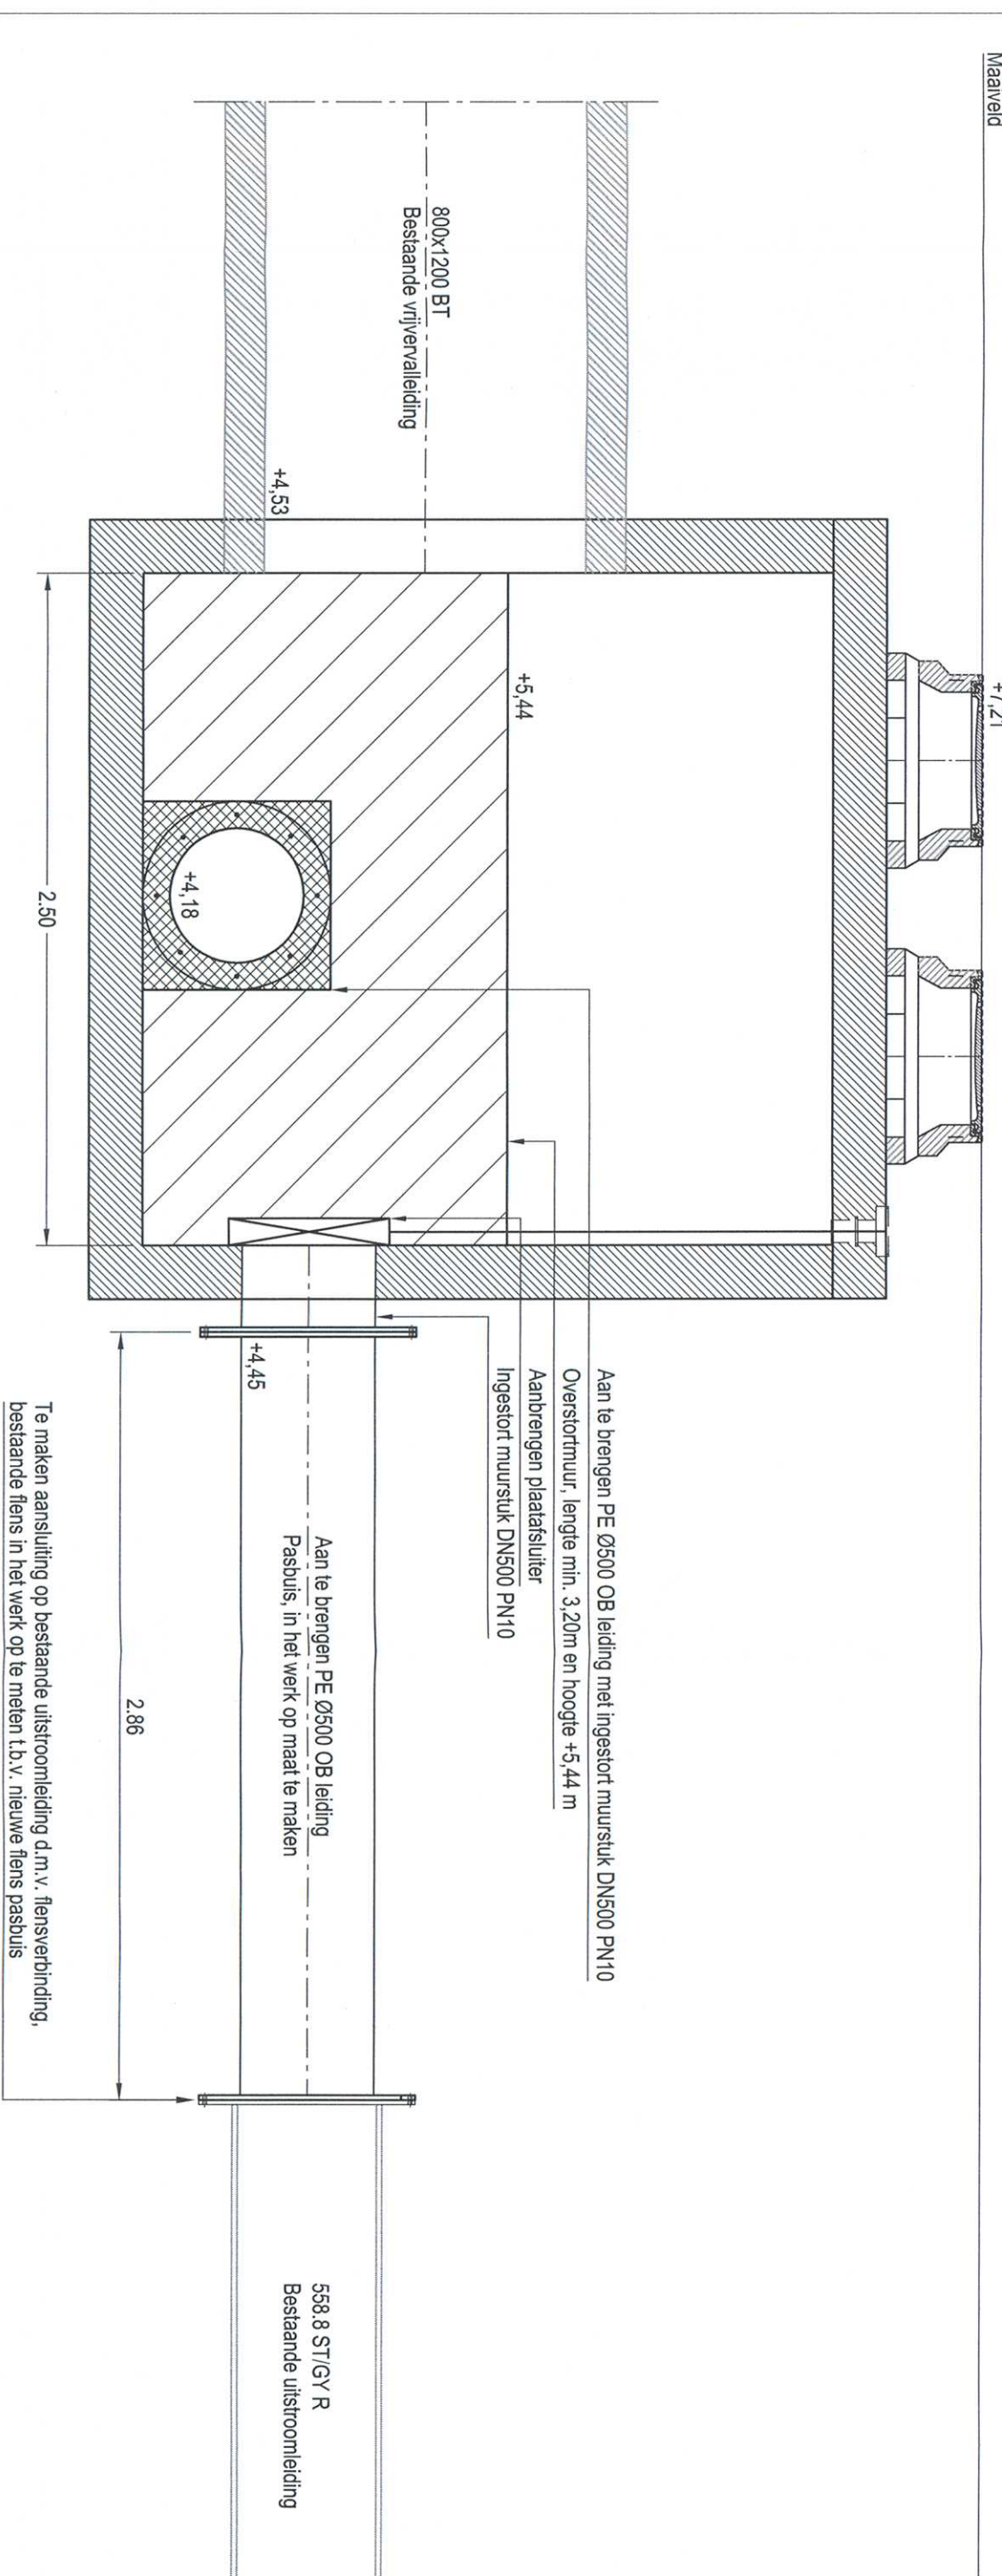


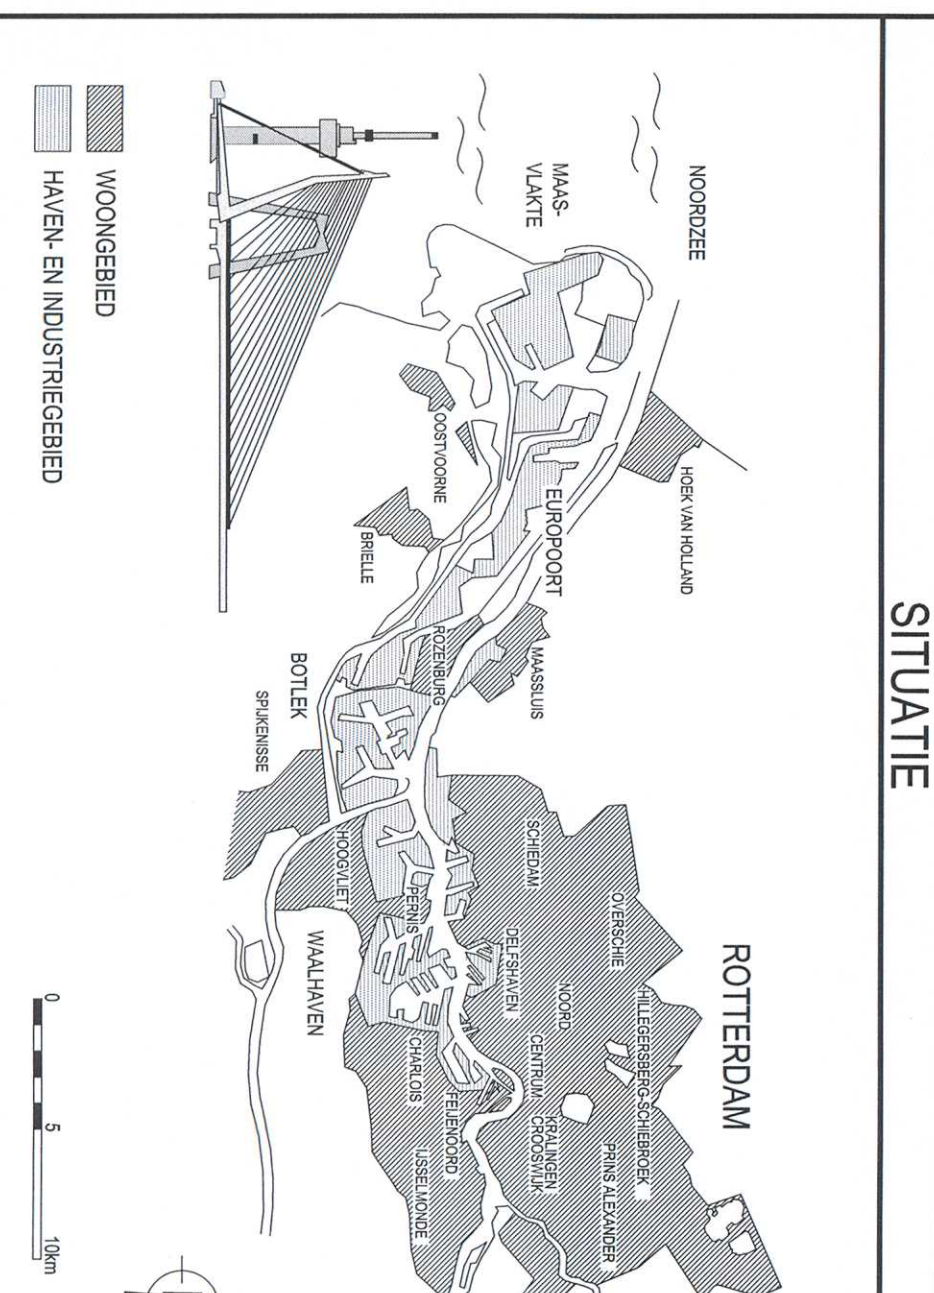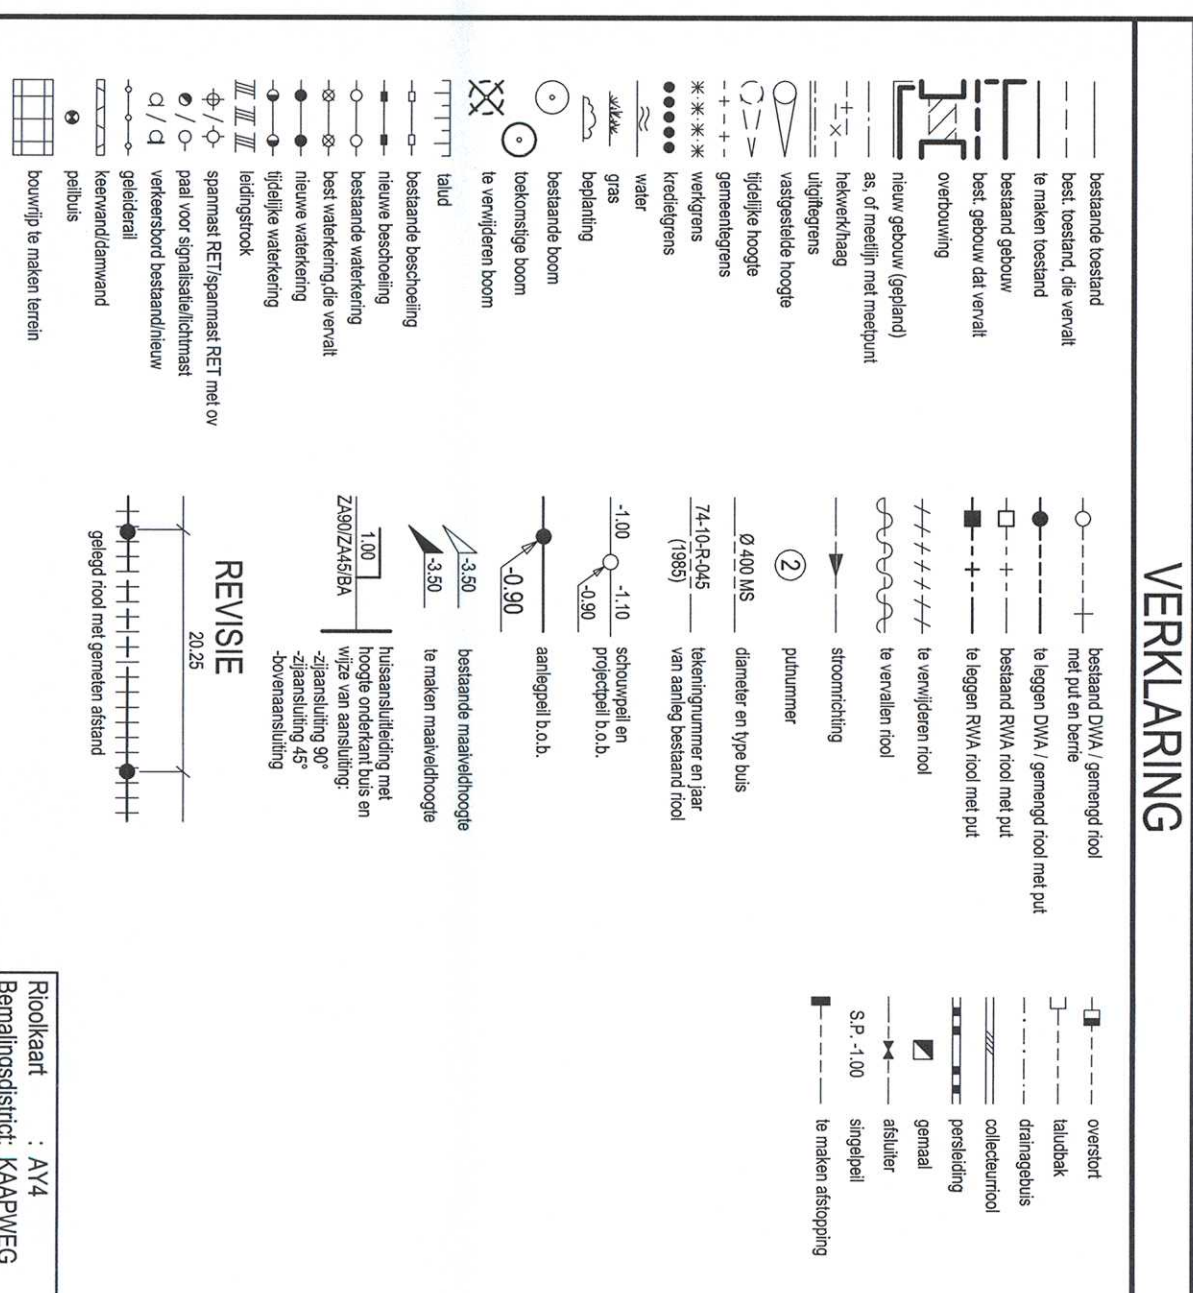

VERSIE			
1			
2			
Gemeente Rotterdam  
Gemeentewerken

Galvanistraat 15  
Postbus 6633  
3012 AP ROTTER  
Telefoon : 010 489  
Telefax : 010 489

HOEK VAN HOLLAND

STRAIDW/EC

AANBRENGEN OB LEIDING Ø500 P

M. V.D. BERG  
 R. KORS

P		Period	21023-2100
---	--	--------	------------