



18,600

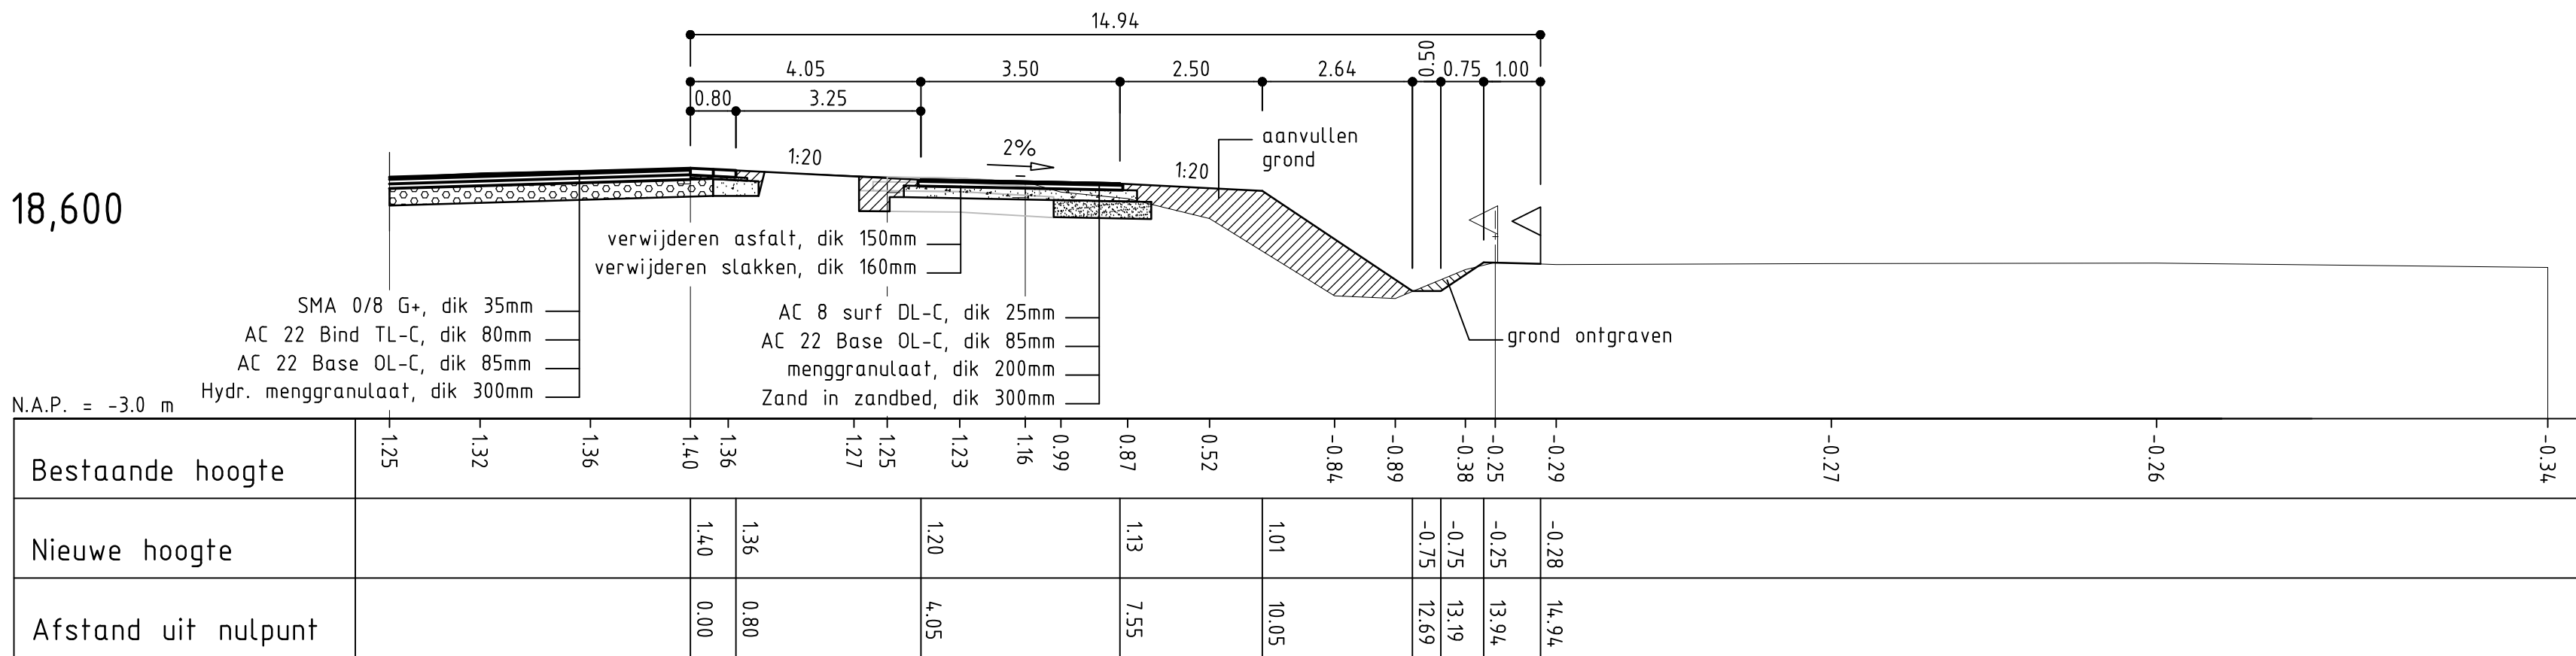


ZUIDWEST

18,623

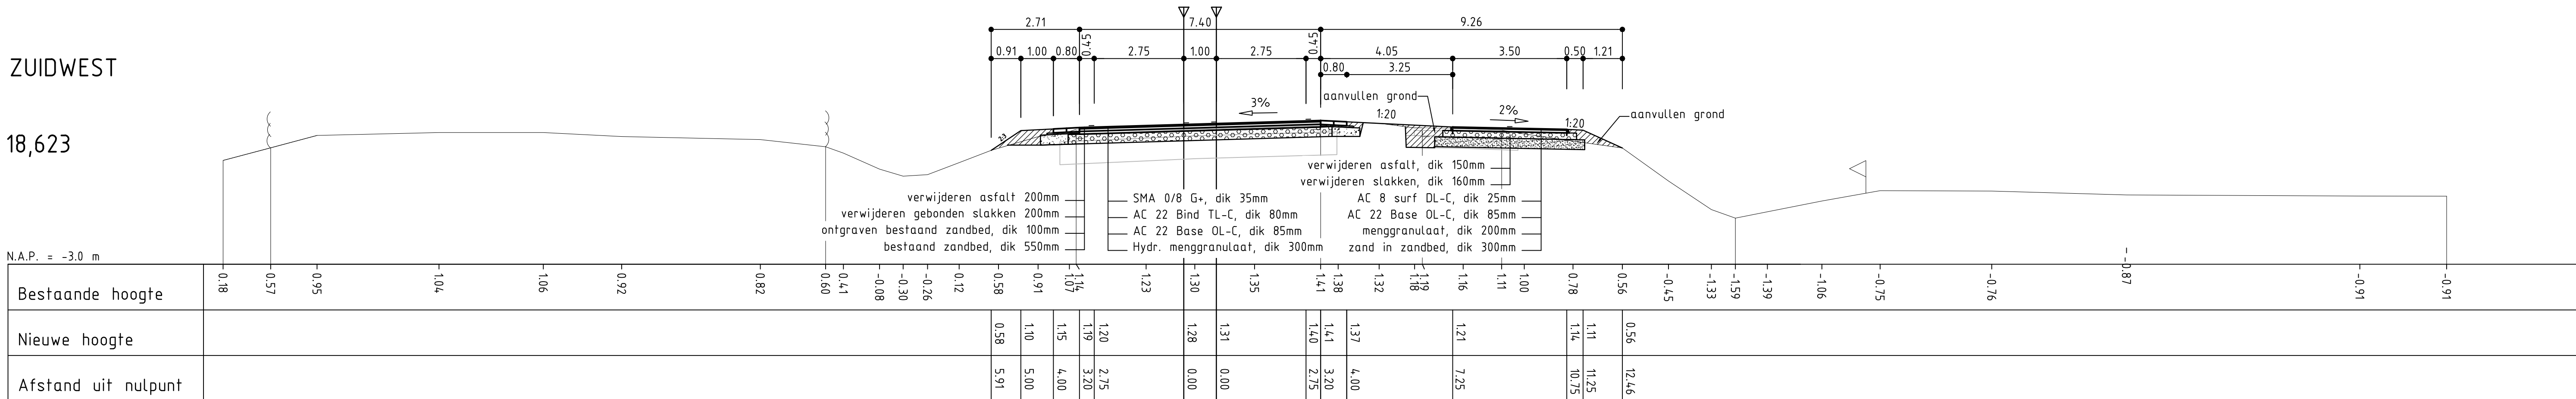


ZUIDWEST


18,660

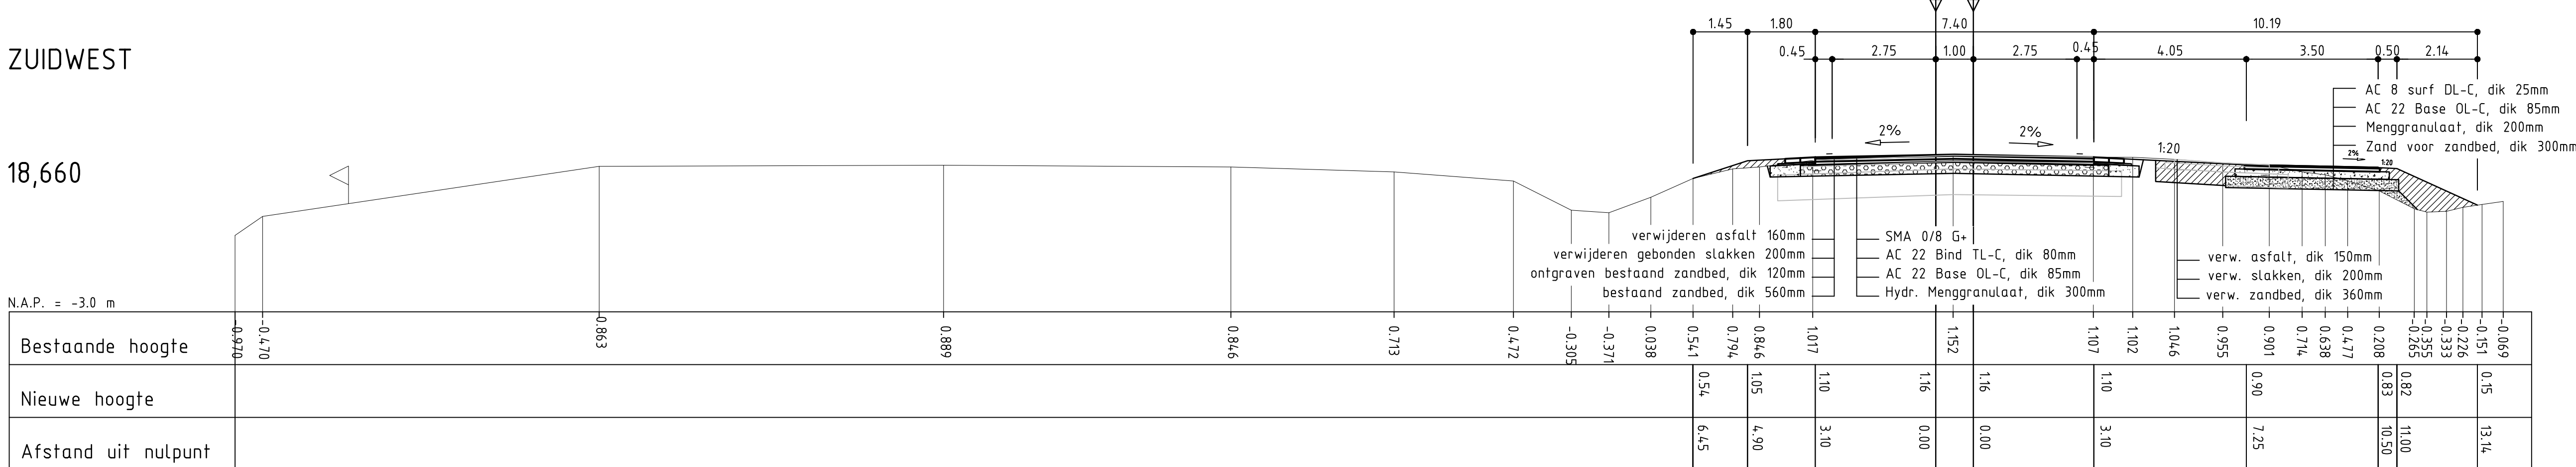

18,700

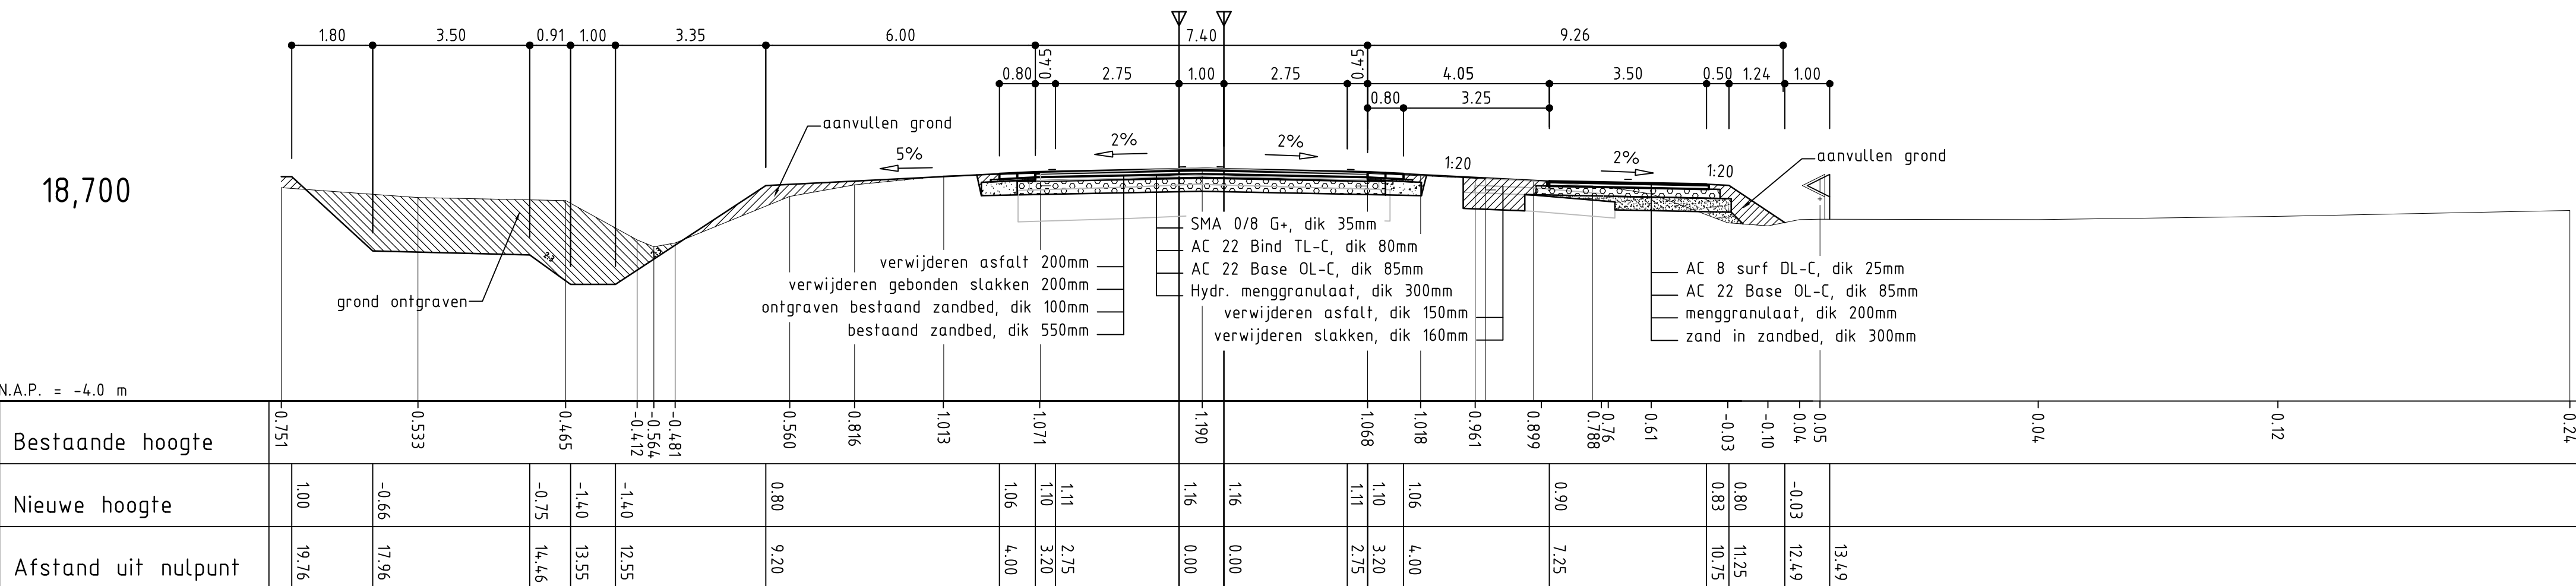


18,750

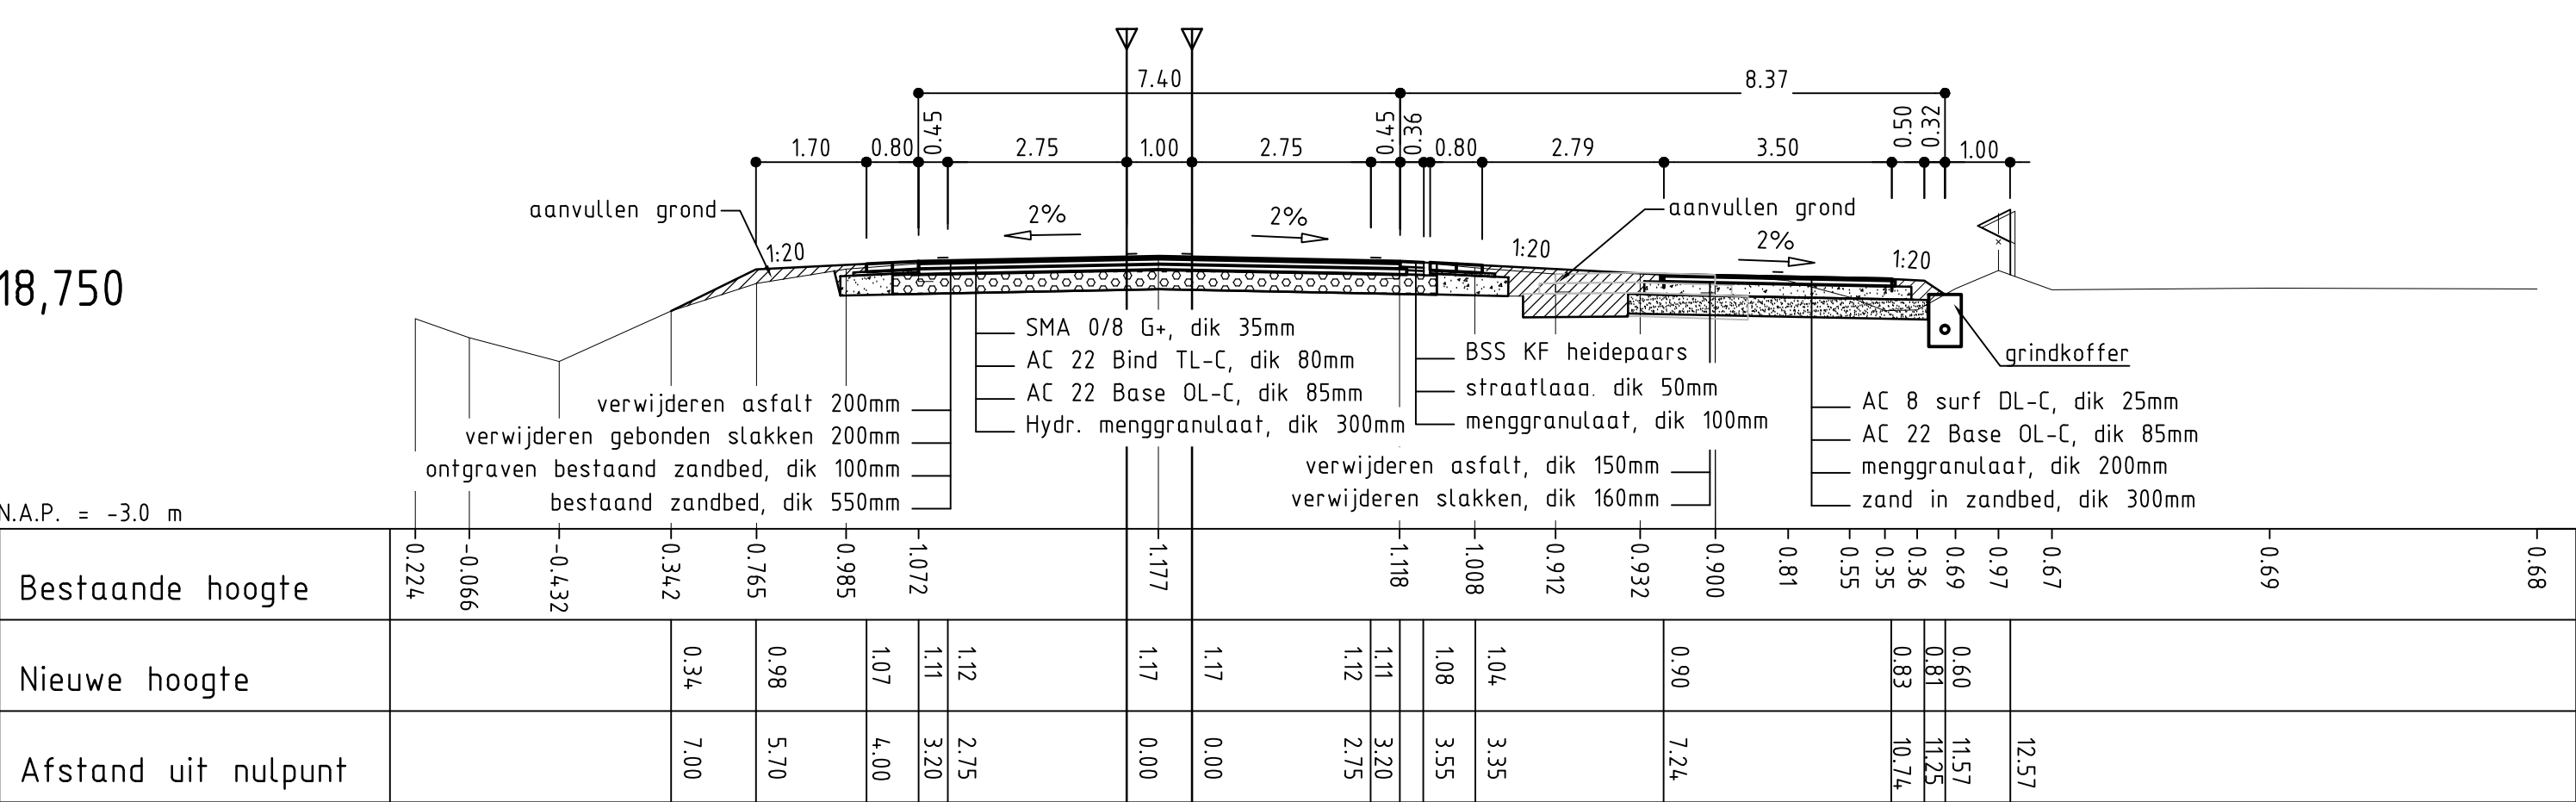

ZUIDWEST


18,775

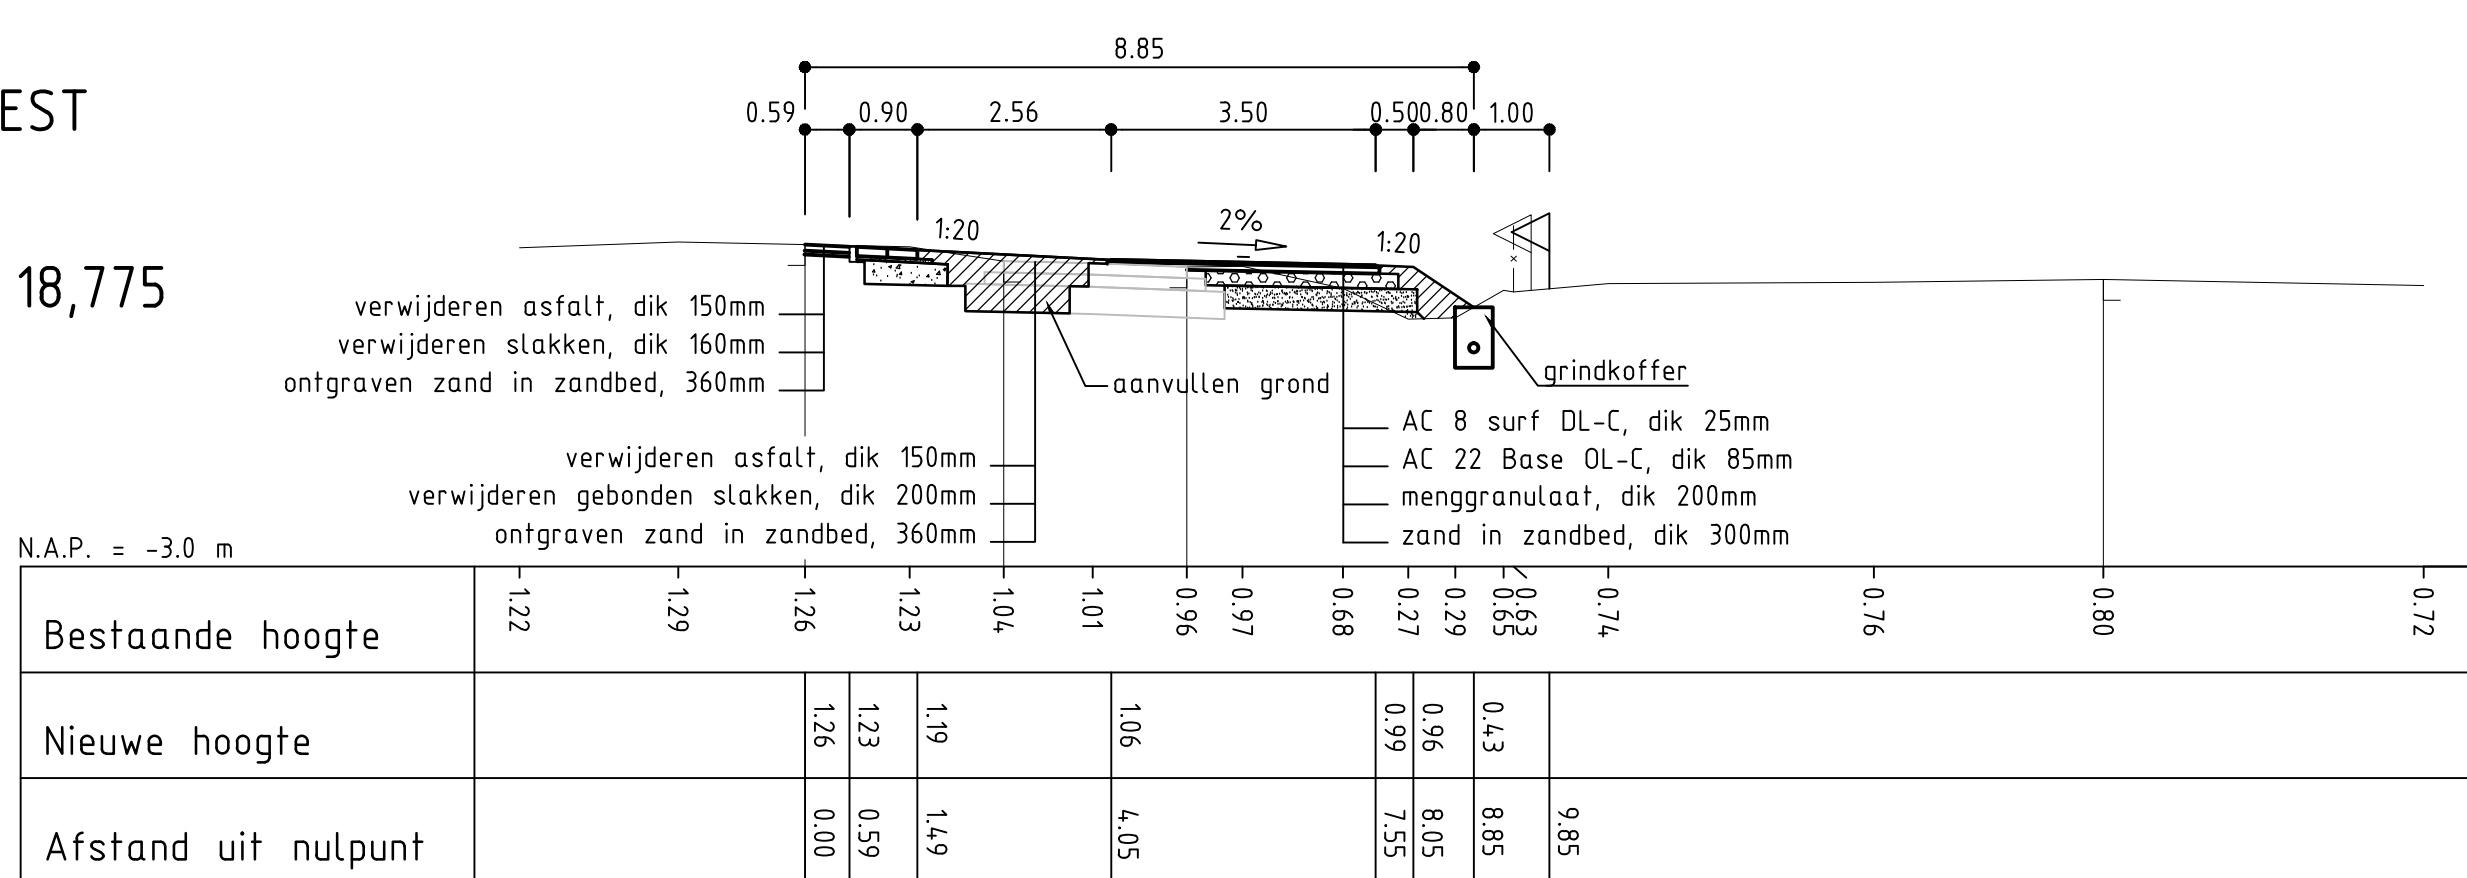

NOORDOOST


NOORDOOST

18,640

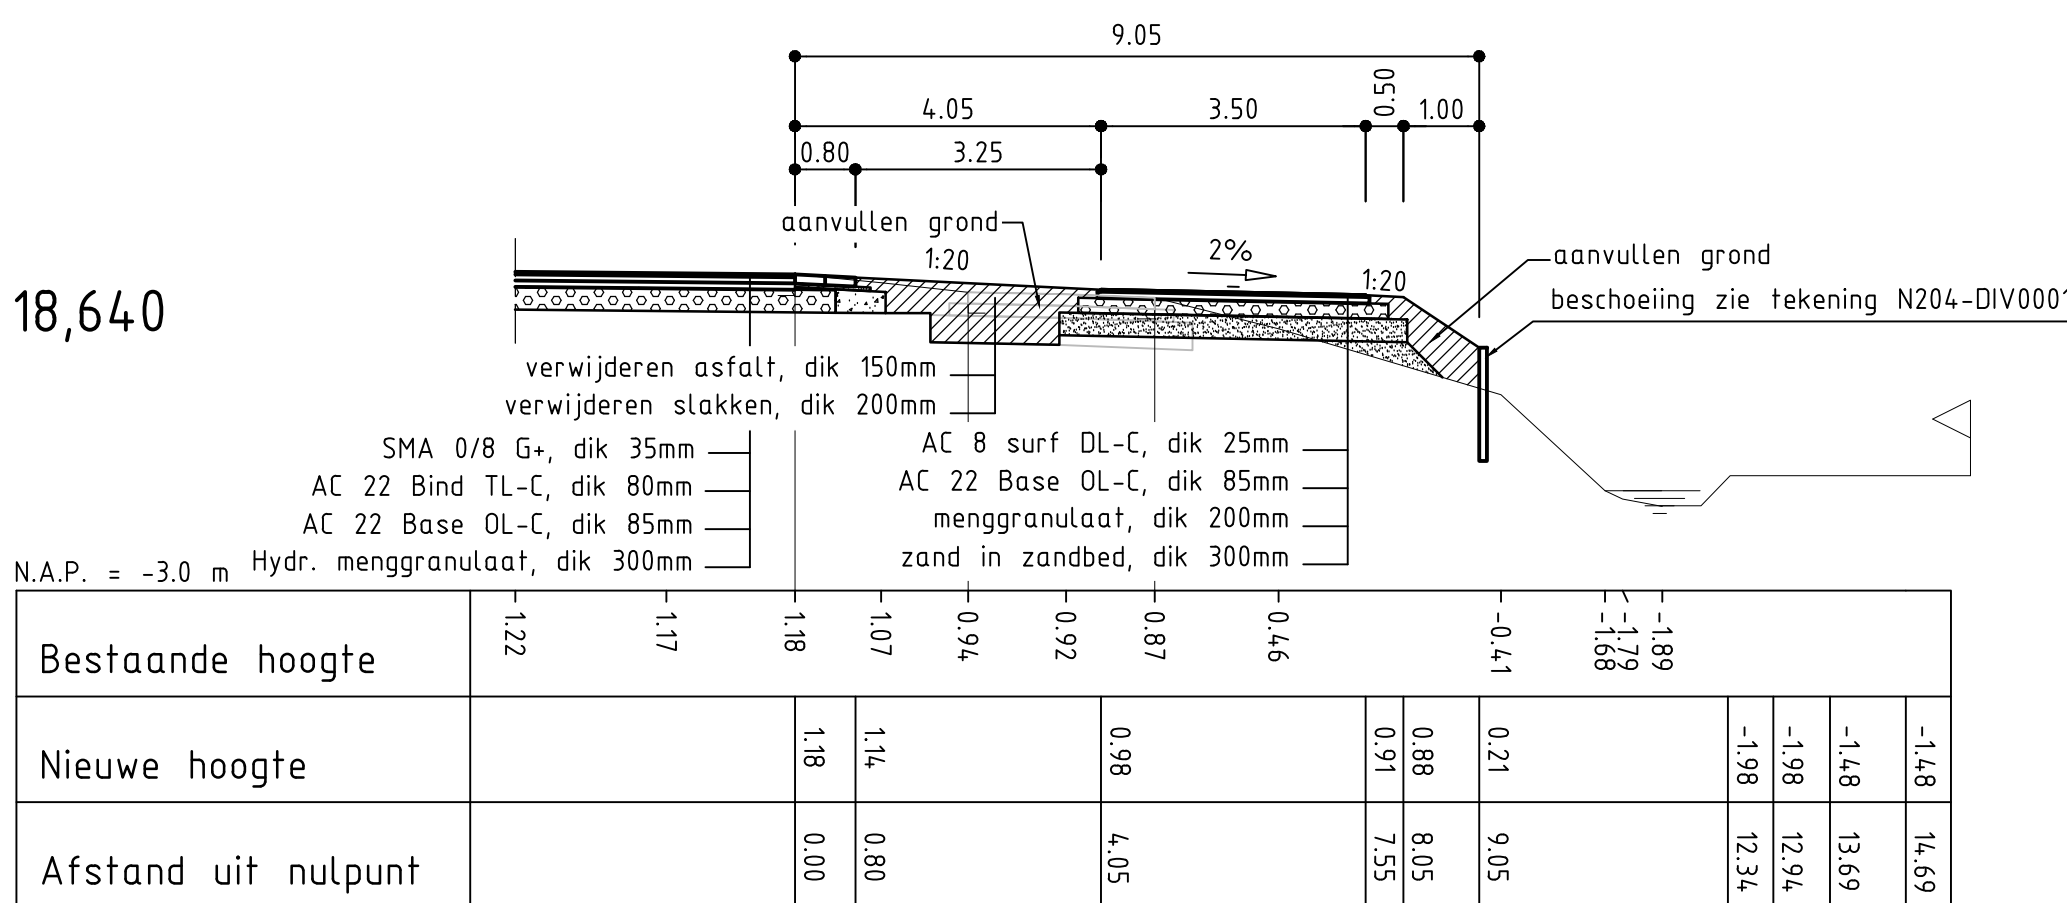


NOORDOOST

18,800

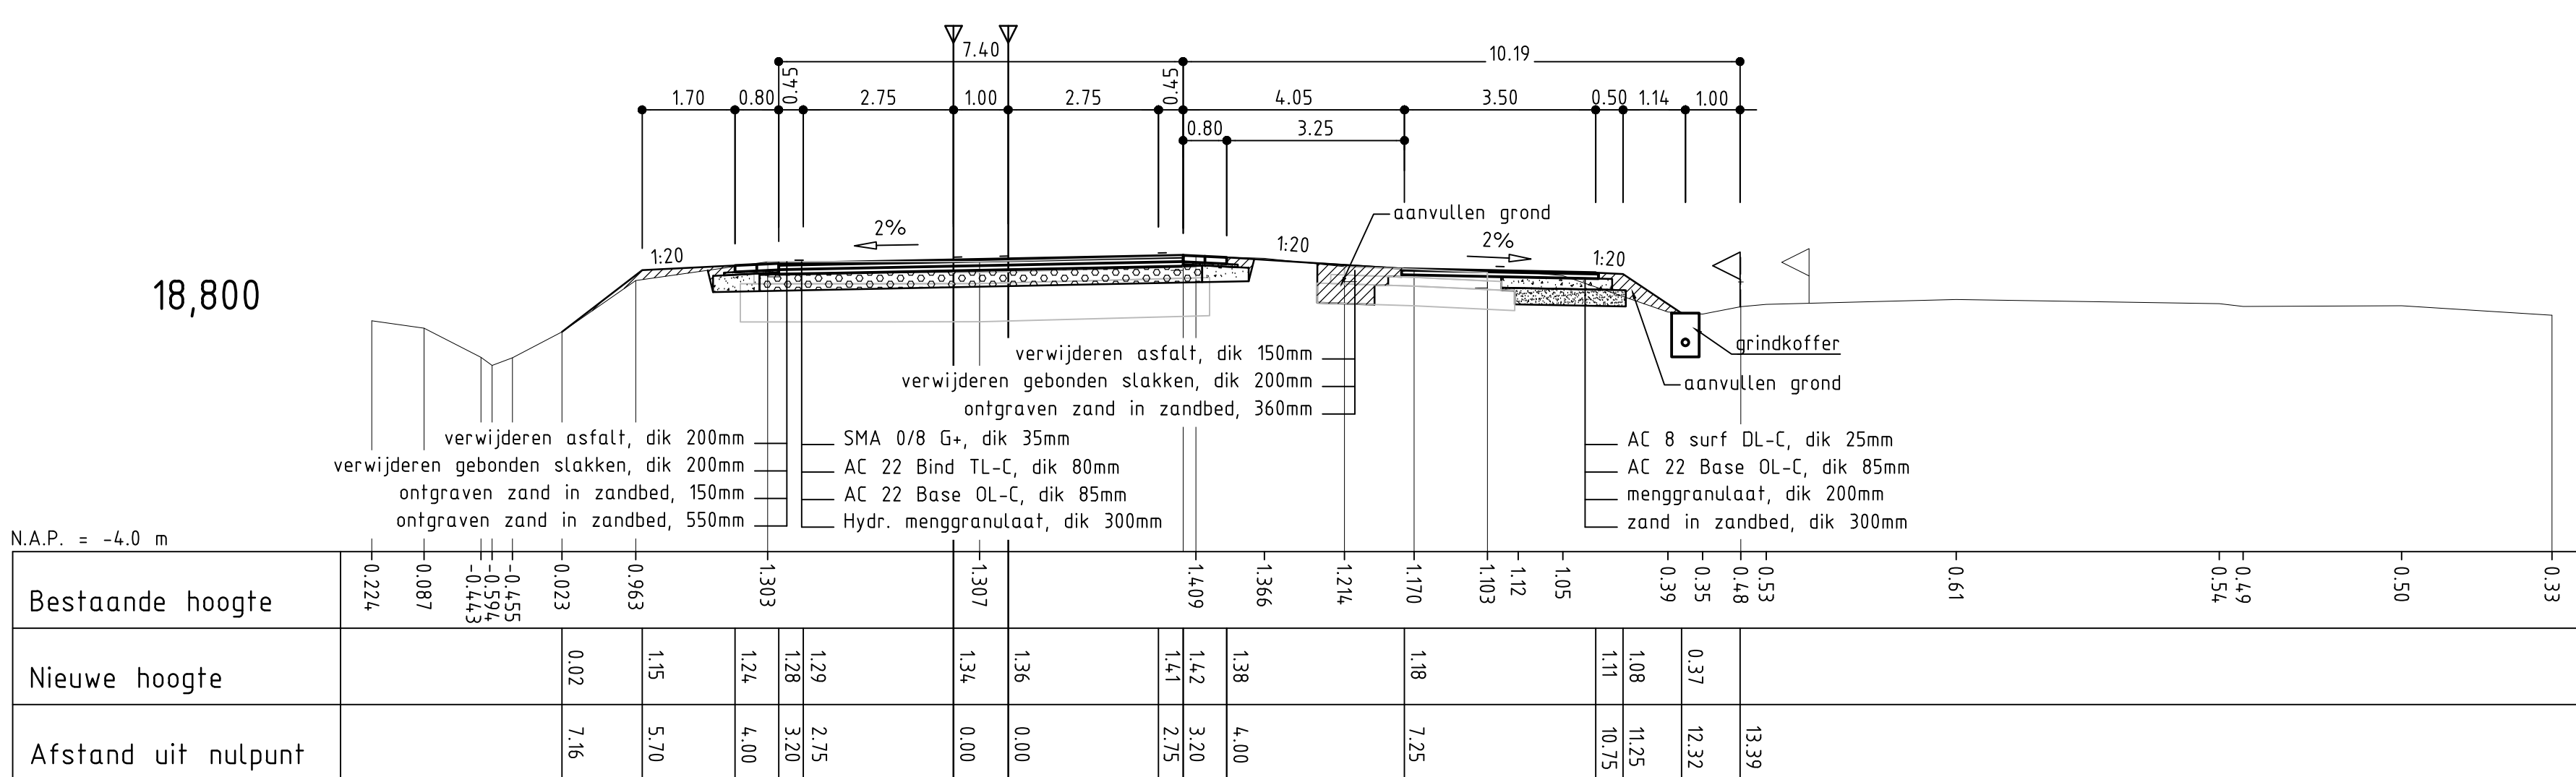

18,825

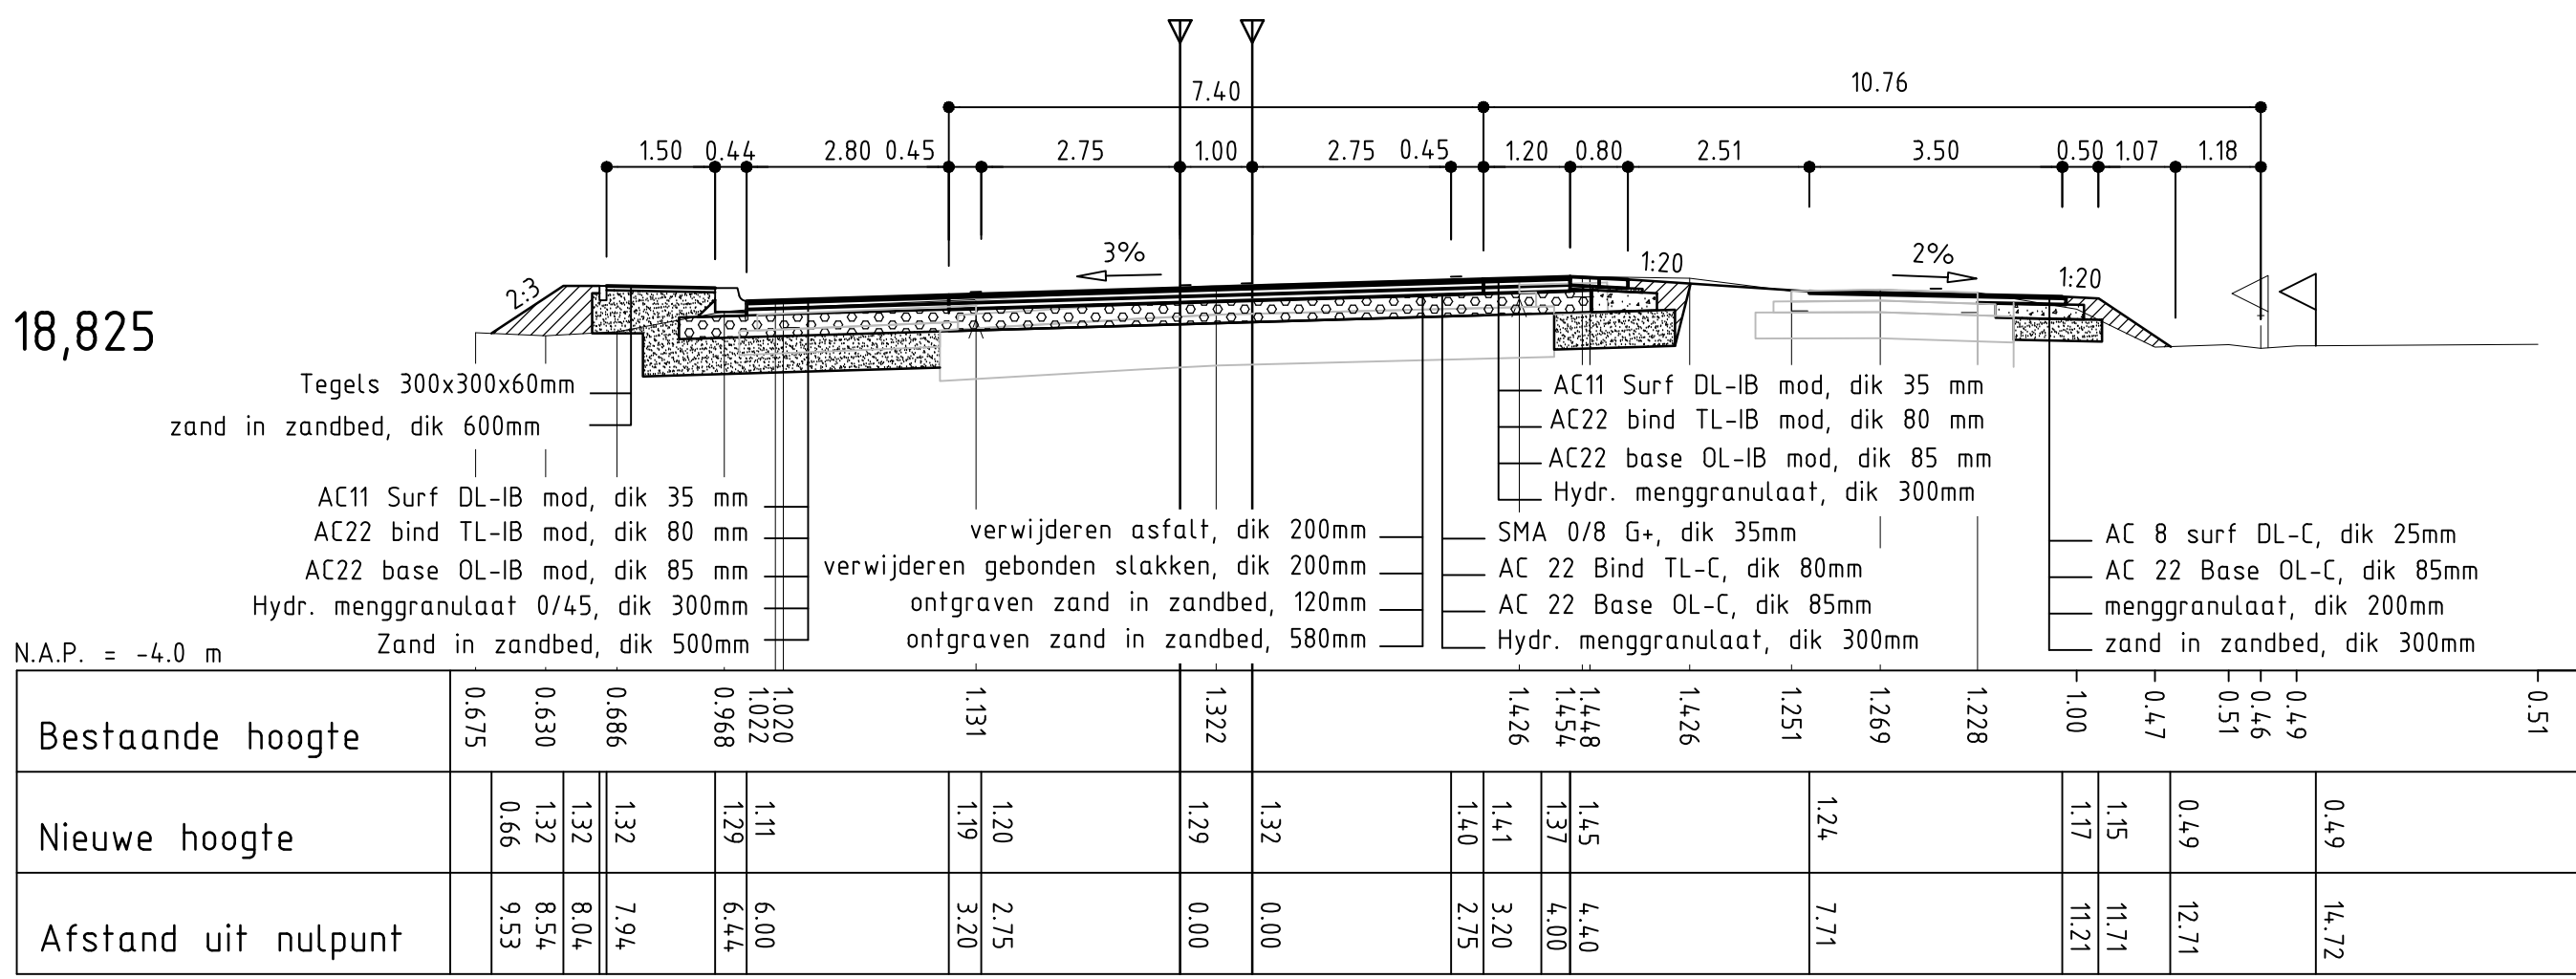

ZIE VOOR SITUATIE TEKENINGNUMMERS N204UP-0015A EN N204UP-0016A

N204 LOPIK-WOERDEN

N204 IJSSVELD-AANSLUITING A12

DWARSPROFIELEN IN 9 BLADEN N20400-0013 T/M N20400-0021

DWARSPROFIELEN 18,600 T/M 18,825

OPM. GET. GEW. ONT. GEW.

642 060411 100712 060911 381017

D D D

PROVINCIE UTRECHT

BLAD 15

SCHAAL 1 : 100

Formaat E9L + 1261

N20400020

N20400-0015