
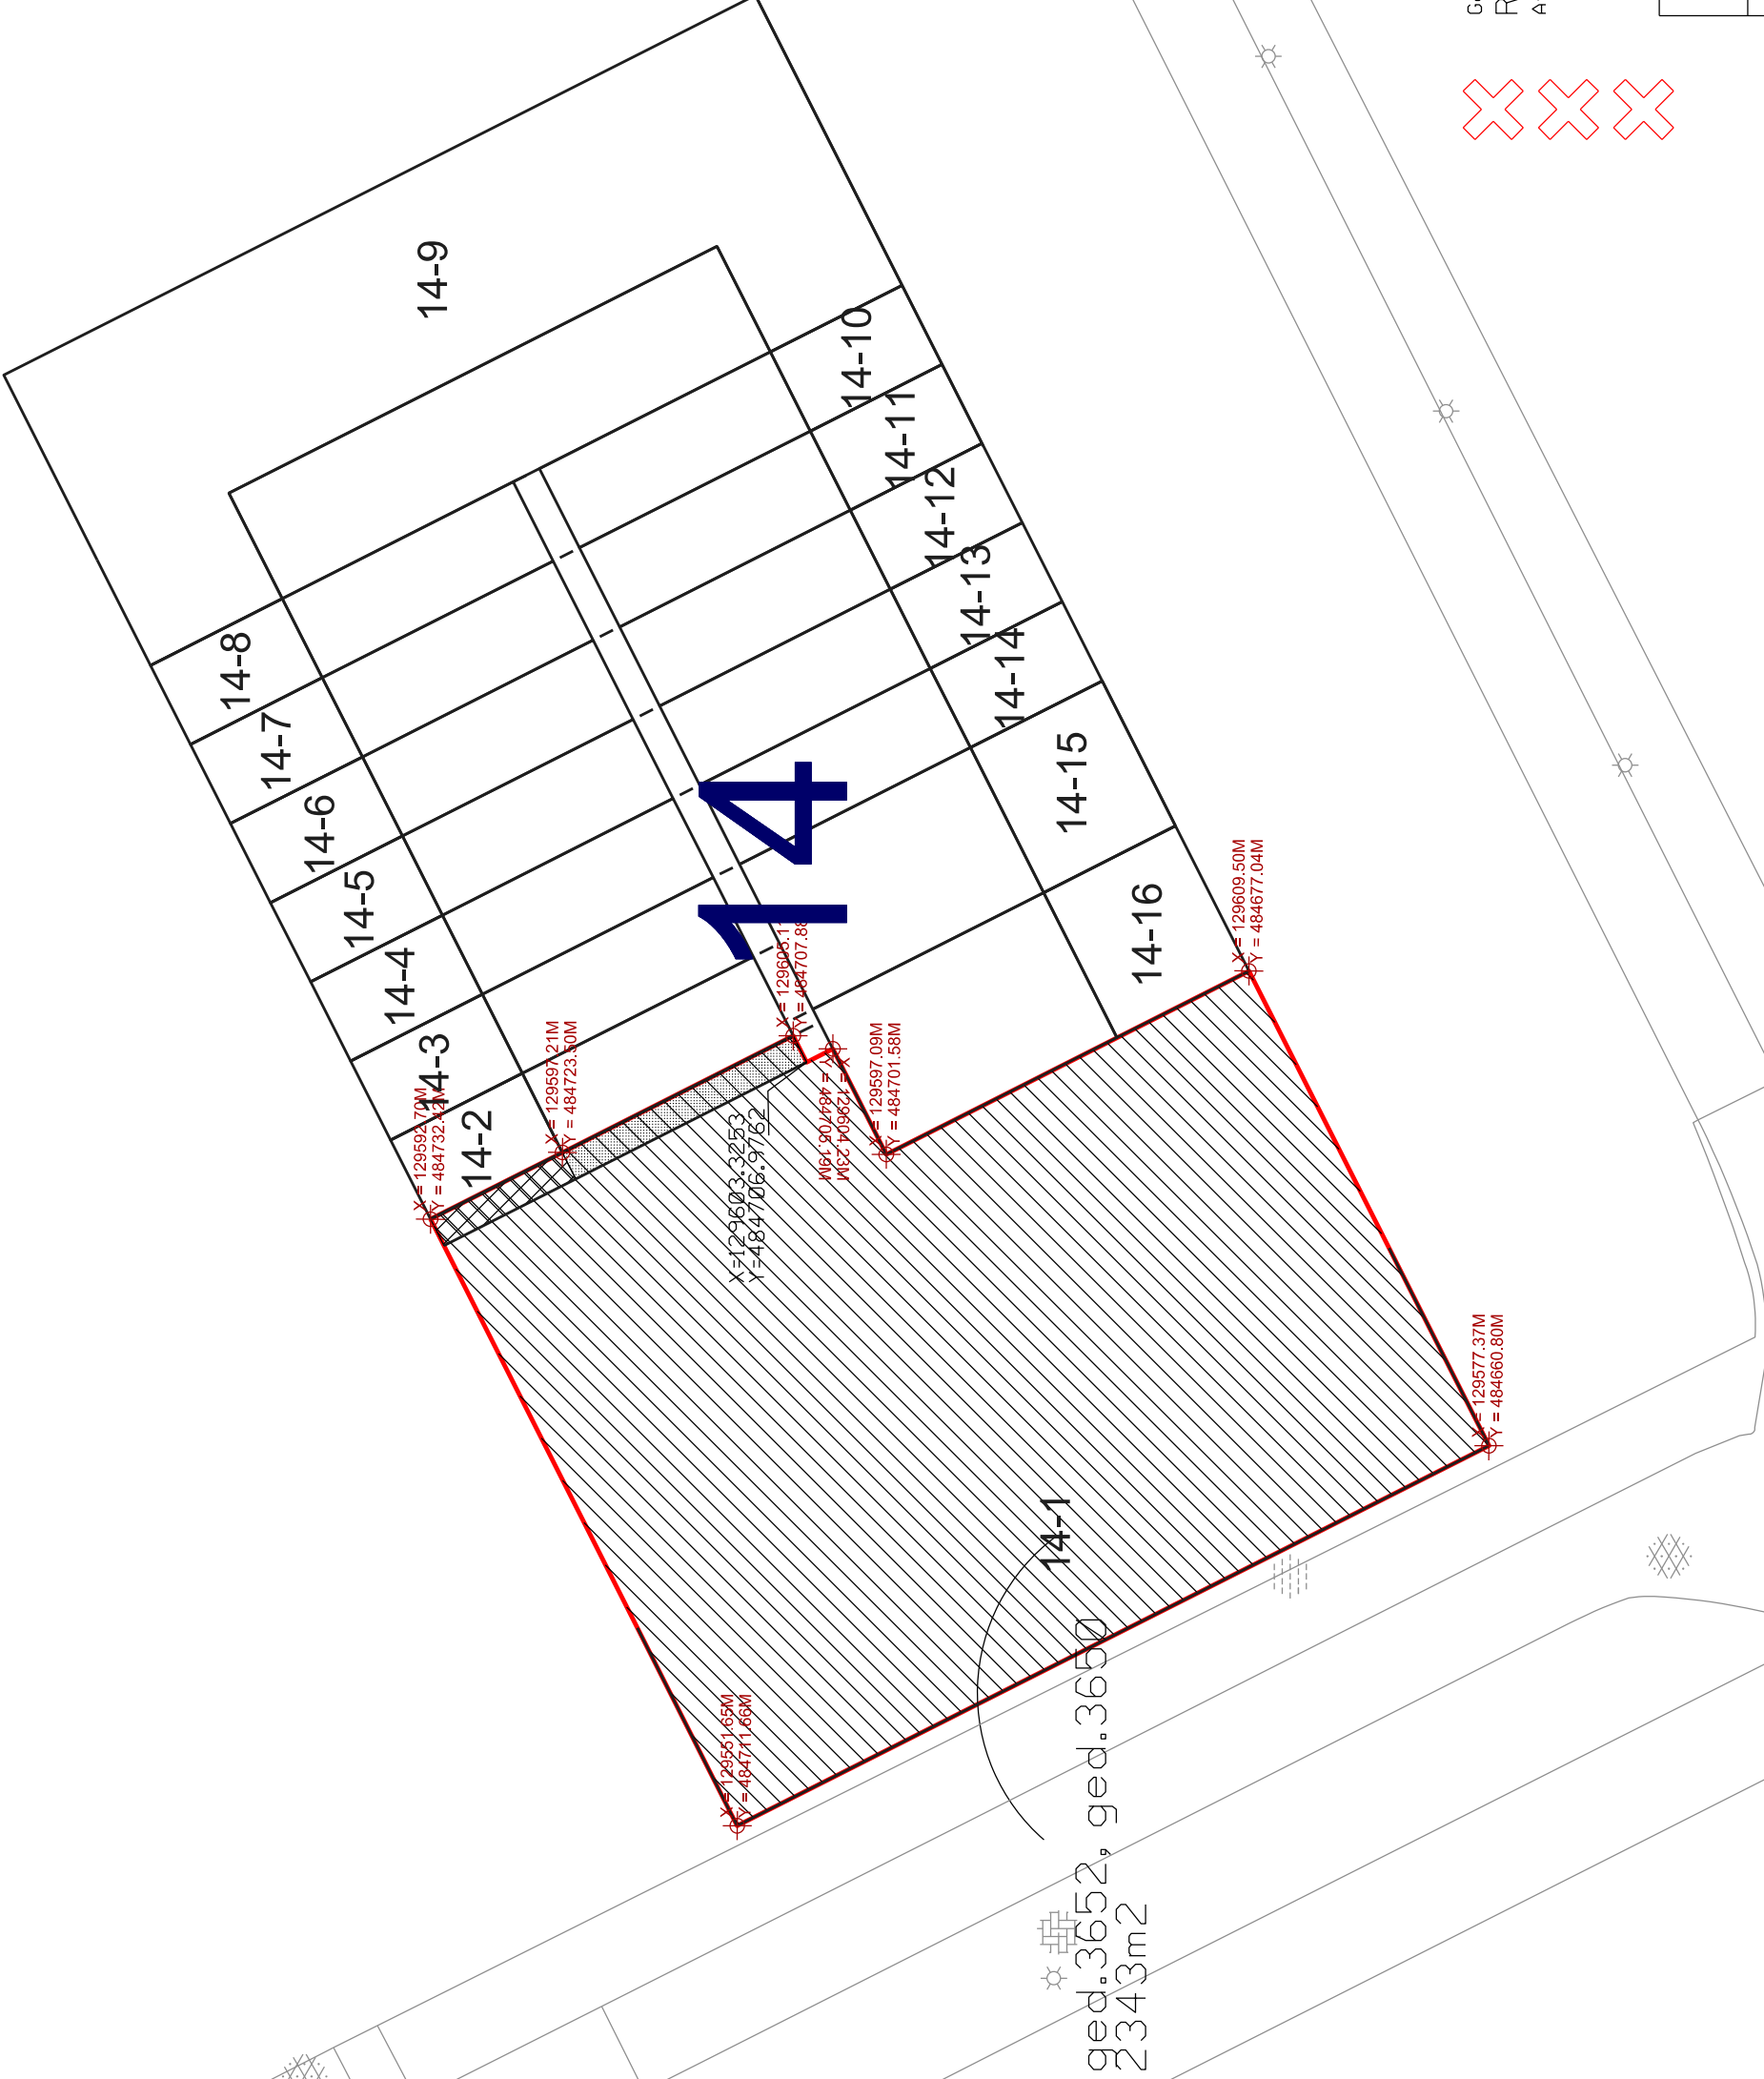


KAD. GEM. AMSTERDAM


SECTIE AU

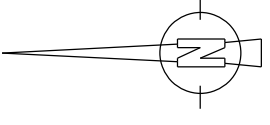

XXX

Gemeente Amsterdam
RVE Grond en Ontwikkeling
Afdeling Erfpacht/Grondtgifte

VAN DEZE KAART
KAN NIET GEMETEN WORDEN

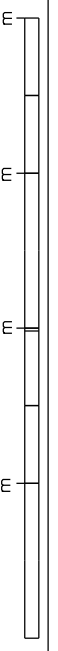

Kavel 14-1

d.d.26-10-2017	school i: 1000	tek.nr. 2017-372
get. M.P.	dos.E 15167/1	

ged.3652, ged.3650
2343m2

X=129592.70M
Y=484732.31M

X=129587.21M
Y=484723.30M

X=129603.3253
Y=484706.9753

X=129606.11
Y=484707.88

X=129597.09M
Y=484701.58M

X=129609.50M
Y=484677.04M

X=129577.37M
Y=484660.80M

X=129551.65M
Y=484711.66M