

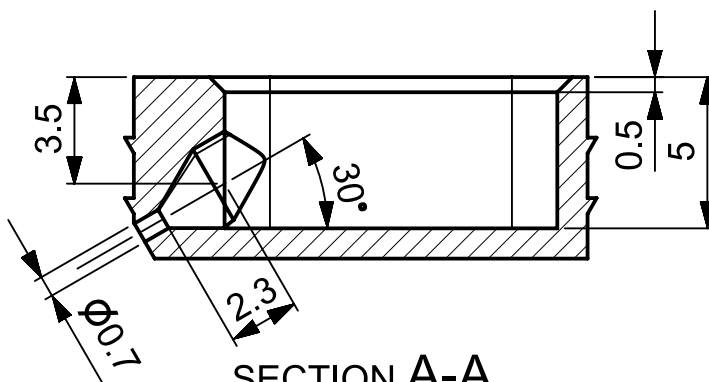
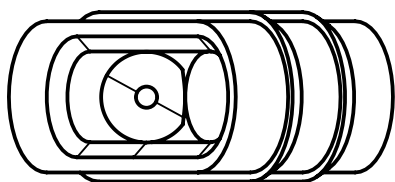
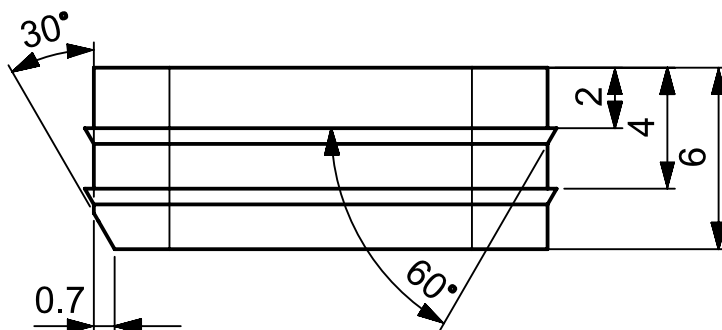
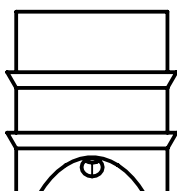
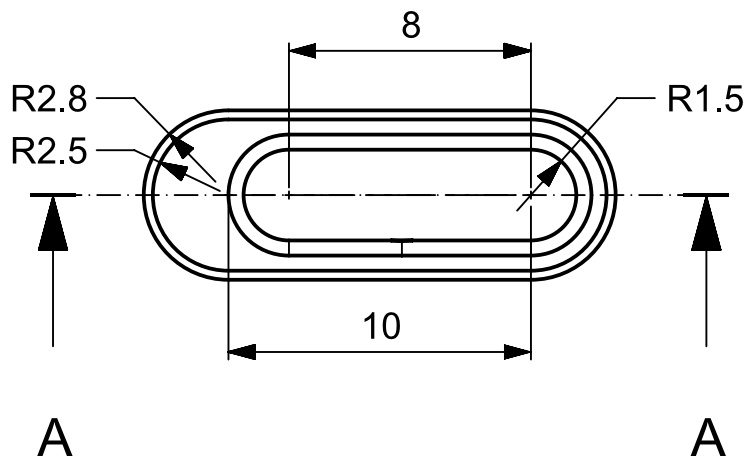


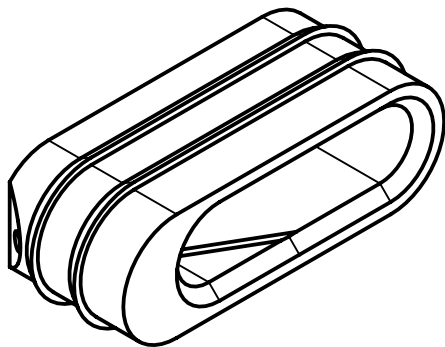

SECTION A-A

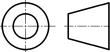

Tolerances unless otherwise stated:		General: Geometrical: Roughness:	ISO-2768-mK-E ISO-8015-E ISO-1302	 + 0.1	Material: Brass		
Project: 103782-KM3NeT					Units: mm	Date: 08-Mar-2018	Mass (kg) 0.002
					Scale: 1:1	Engineer: Hans Band	
Name: Fiber Transit for 4 fibers					Checked: Hans Band (c79) 08-Mar-2018		
					Document number: 022258-A-dwg1	Revision: A	
 National Institute for Subatomic Physics Science Park 105, 1098 XG Amsterdam				Item number: 022258		Status: Released	
This drawing may not be used for commercial purposes without written authorisation.							

This drawing may not be used for commercial purposes without written authorisation.