


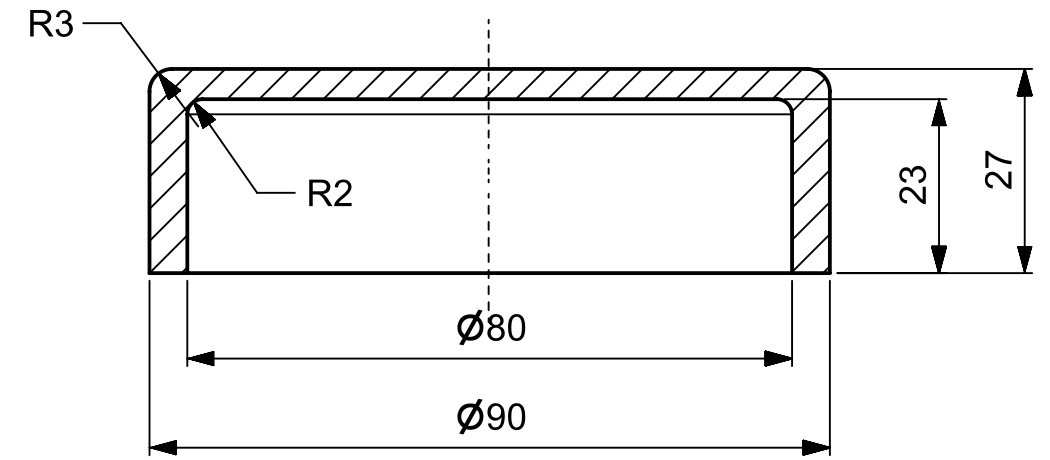


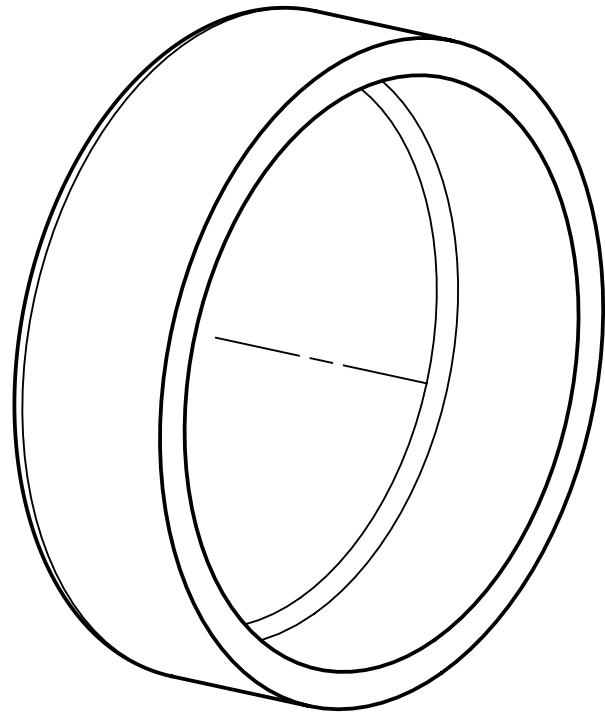

SECTION A-A

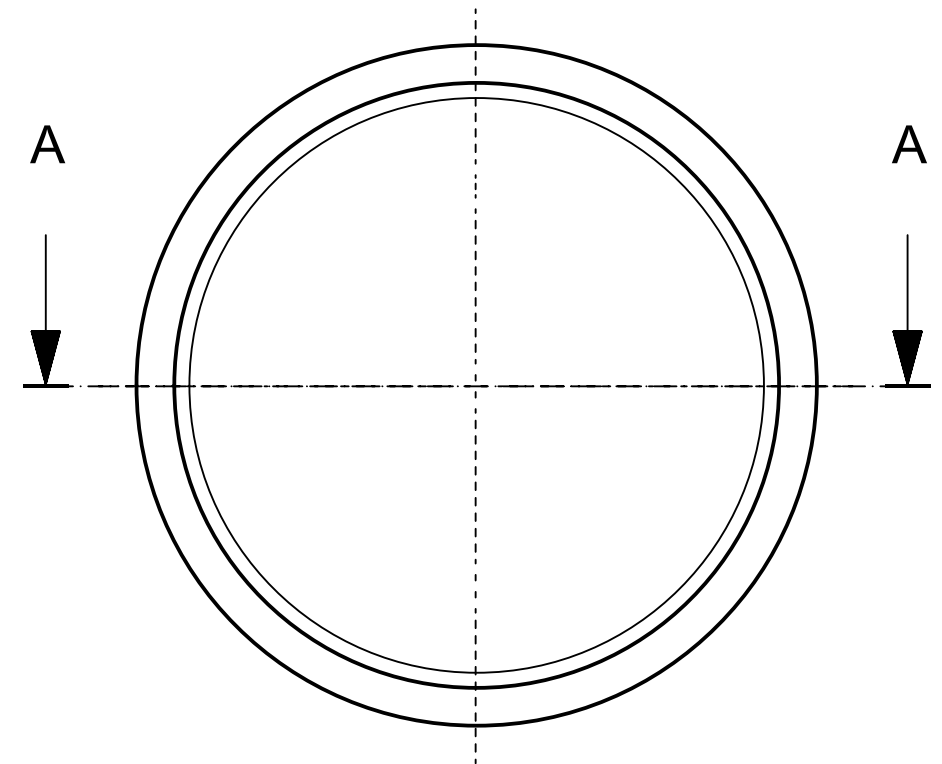

Tolerances unless otherwise stated:		General: ISO-2768-mK-E Geometrical: ISO-8015-E Roughness: ISO-1302	 + 0.1	Material: Simona PE-HWU - Pressed	
Project: 103782-KM3NeT			Units: mm	Date: 13-Mar-2018	Mass (kg) 0.053
			Scale: 1:1	Engineer: Hans Band	
Name: Cover VEOC				Checked: Hans Band (c79) 13-Mar-2018	
				Document number: 022254-A-dwg1	Revision: A
 National Institute for Subatomic Physics Science Park 105, 1098 XG Amsterdam			Item number: 022254		Status: Released
			This drawing may not be used for commercial purposes without written authorisation.		

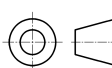

National Institute for Subatomic Physics
Science Park 105, 1098 XG Amsterdam

This drawing may not be used for commercial purposes without written authorisation.