
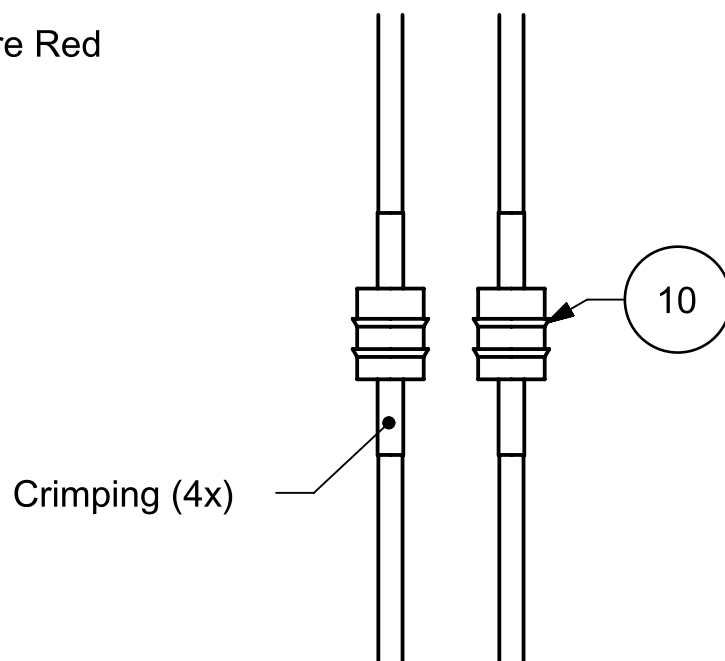
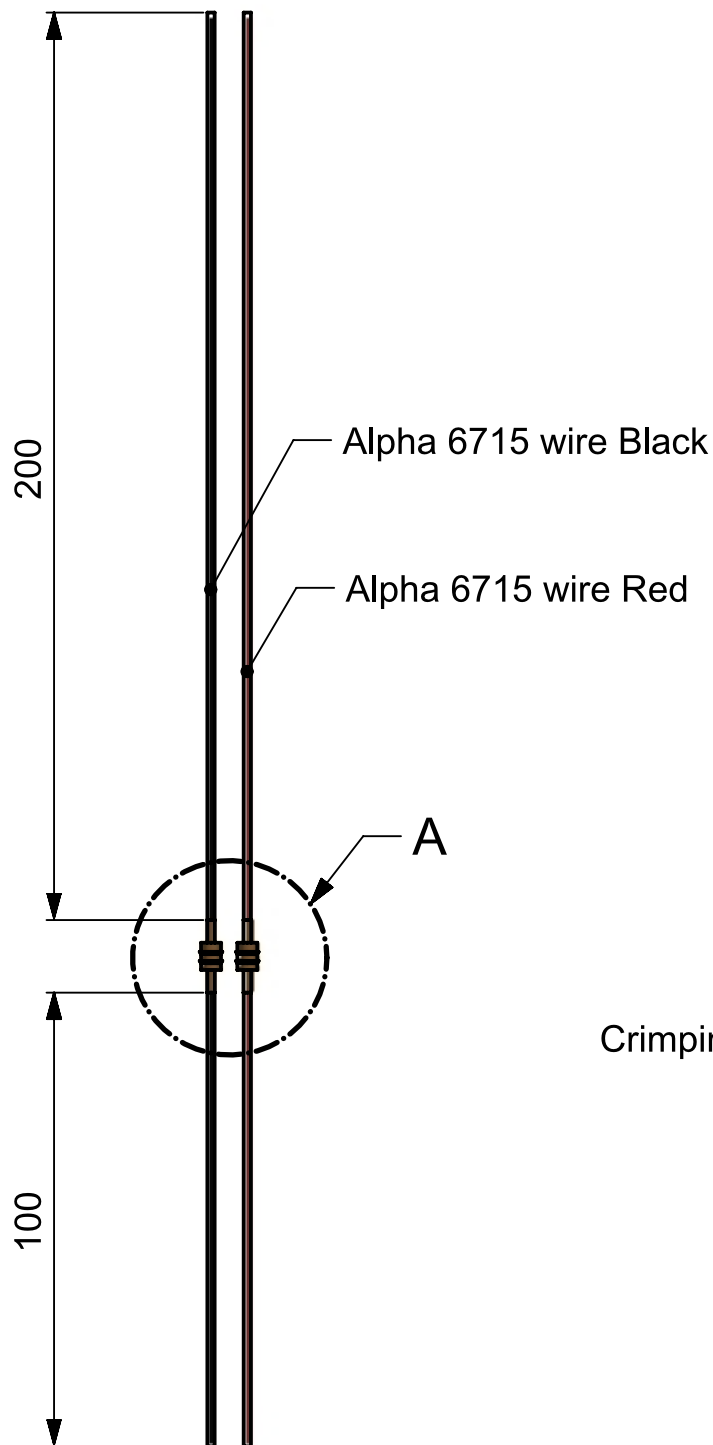
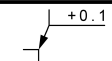


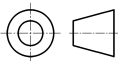

DETAIL A
SCALE 2:1

20	1	Alpha 6715 Wire Black-Red	022285/A		
10	2	Power Transit	022250/A		
No.	Qty	Name	No./Rev	Supplier name	Supplier code
Tolerances unless otherwise stated:		General: ISO-2768-mK-E		Material:	
		Geometrical: ISO-8015-E			
		Roughness: ISO-1302			
Project:			Units:	Date:	Mass (kg)
103782-KM3NeT			mm	08-Mar-2018	
			Scale:	Engineer:	
			1:1	Hans Band	
Name:				Checked:	
Assy Power Transit				Hans Band (c79)	08-Mar-2018
				Document number:	Revision:
				022286-B-dwg1	B
 National Institute for Subatomic Physics Science Park 105, 1098 XG Amsterdam			Item number:	Status:	
			022286	Released	
This drawing may not be used for commercial purposes without written authorisation.					

This drawing may not be used for commercial purposes without written authorisation.