

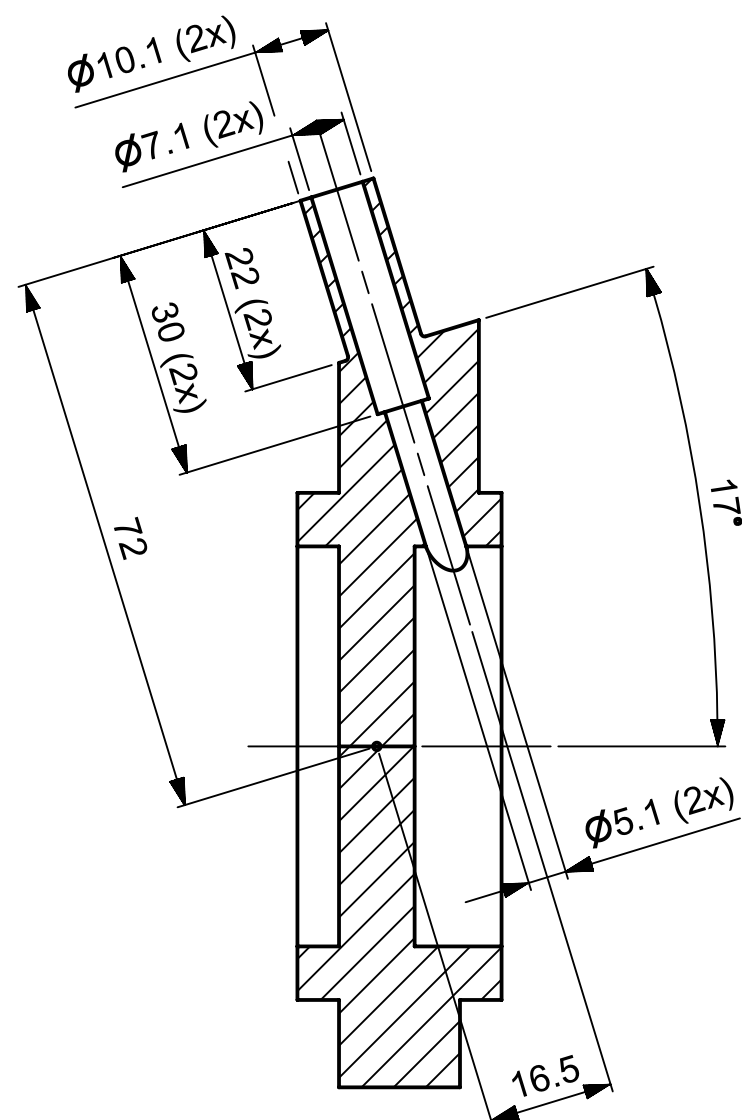
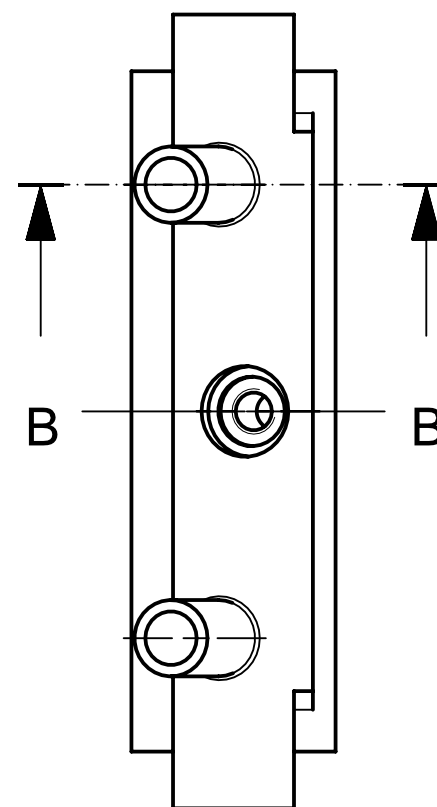
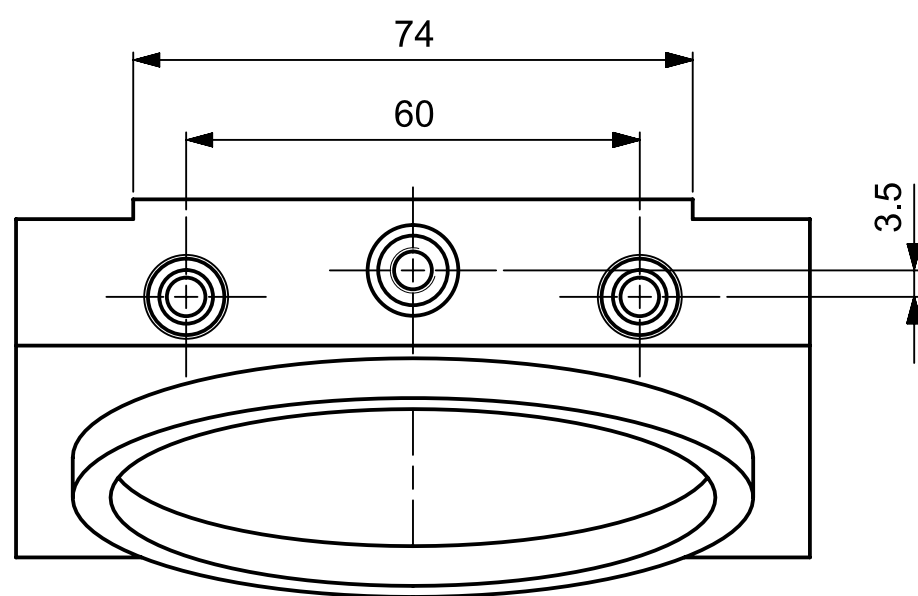
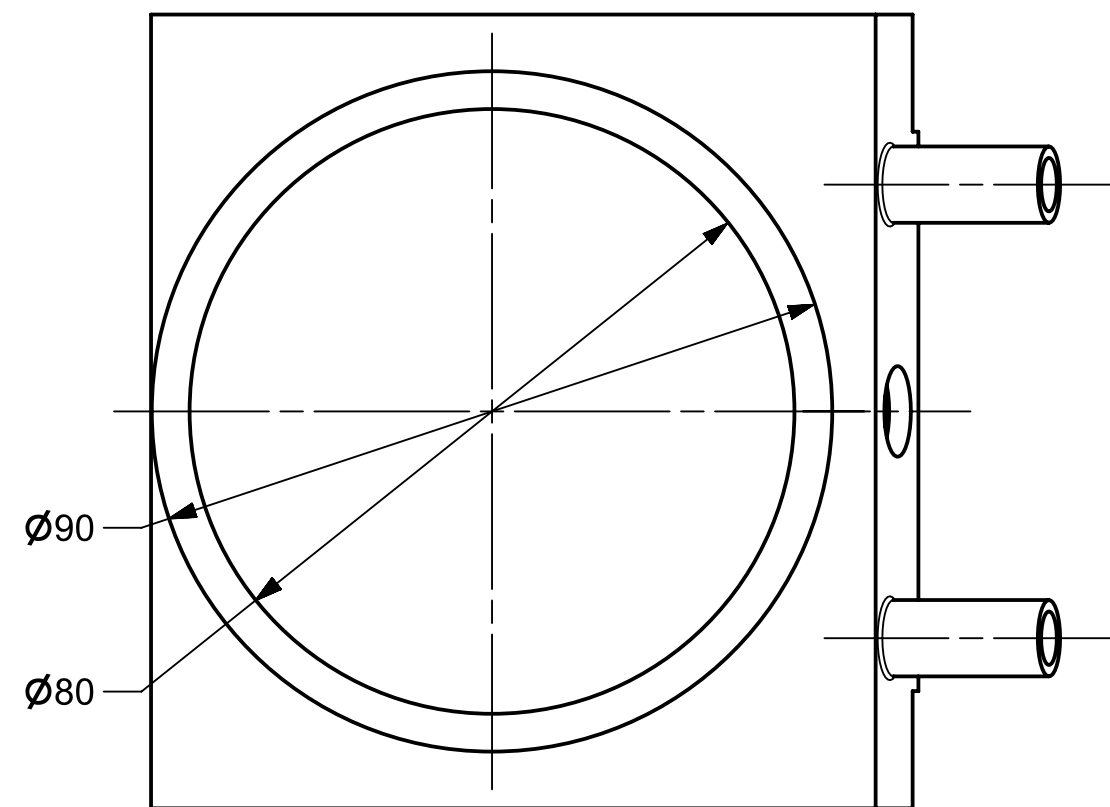
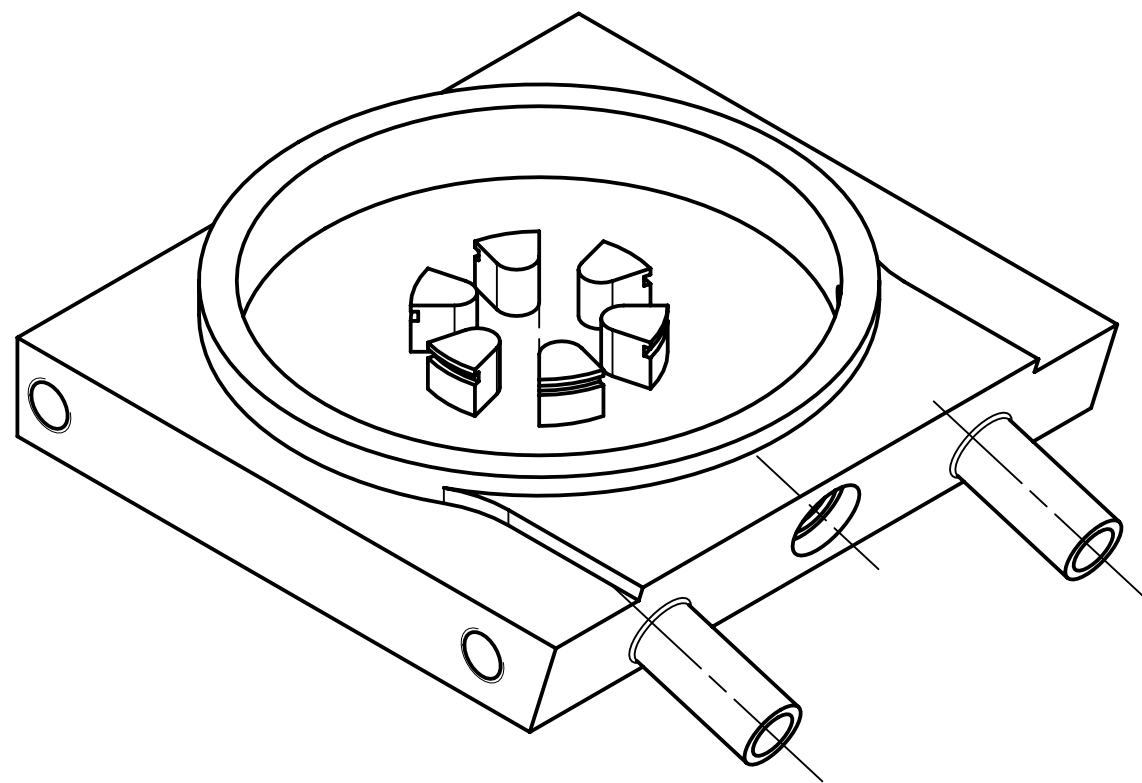
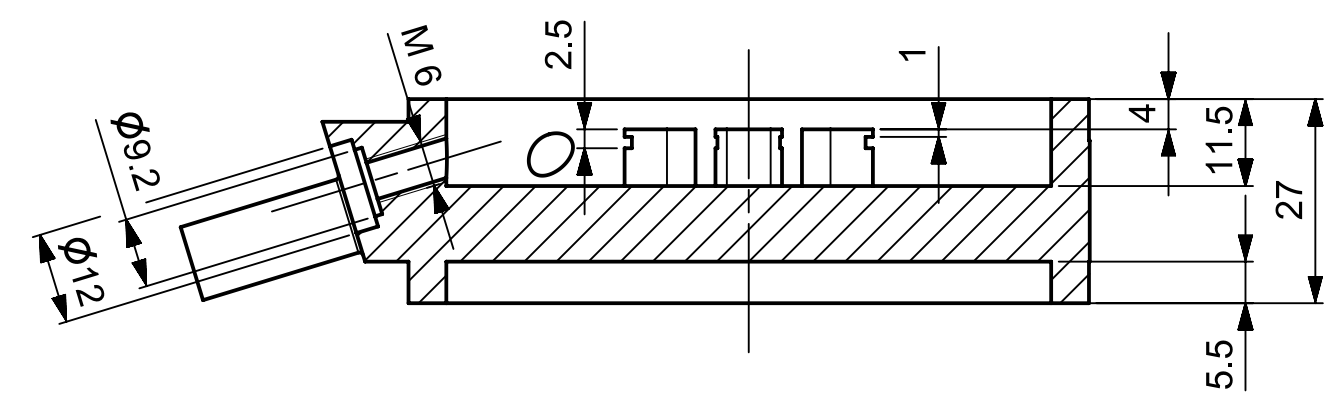


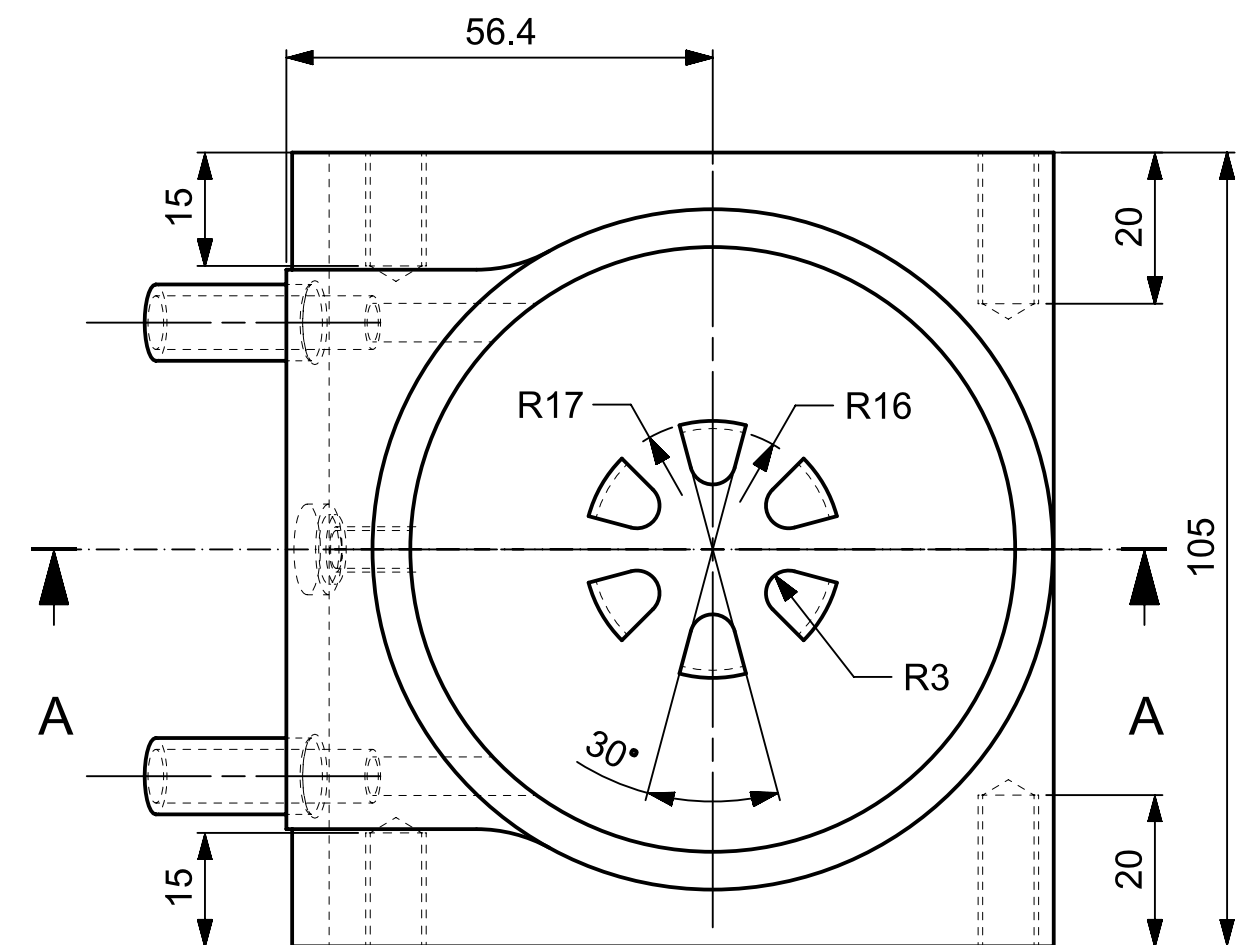

SECTION B-B

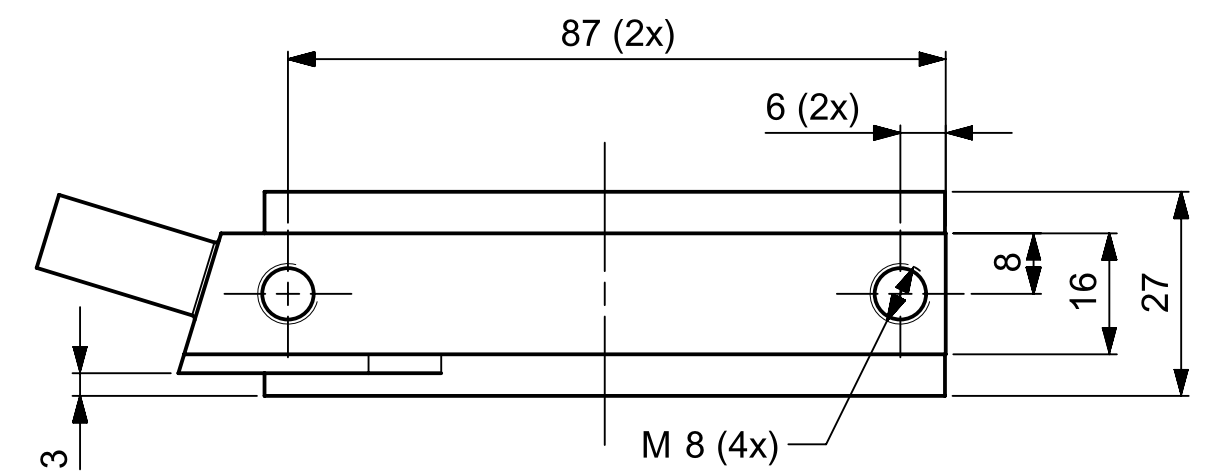

SECTION A-A

Tolerances unless otherwise stated:		General: ISO-2768-mK-E		Material: Simona PE-HWU - Pressed	
		Geometrical: ISO-8015-E			
		Roughness: ISO-1302			
Project: 103782-KM3NeT			Units: mm	Date: 13-Mar-2018	Mass (kg) 0.145
			Scale: 1:1	Engineer: Hans Band	
Name: BoB Housing Between 7mm				Checked: Hans Band (c79)	13-Mar-2018
				Document number: 021017-A-dwg1	Revision: A
 National Institute for Subatomic Physics Science Park 105, 1098 XG Amsterdam			Item number: 021017	Status: Released	
This drawing may not be used for commercial purposes without written authorisation.					

This drawing may not be used for commercial purposes without written authorisation.