
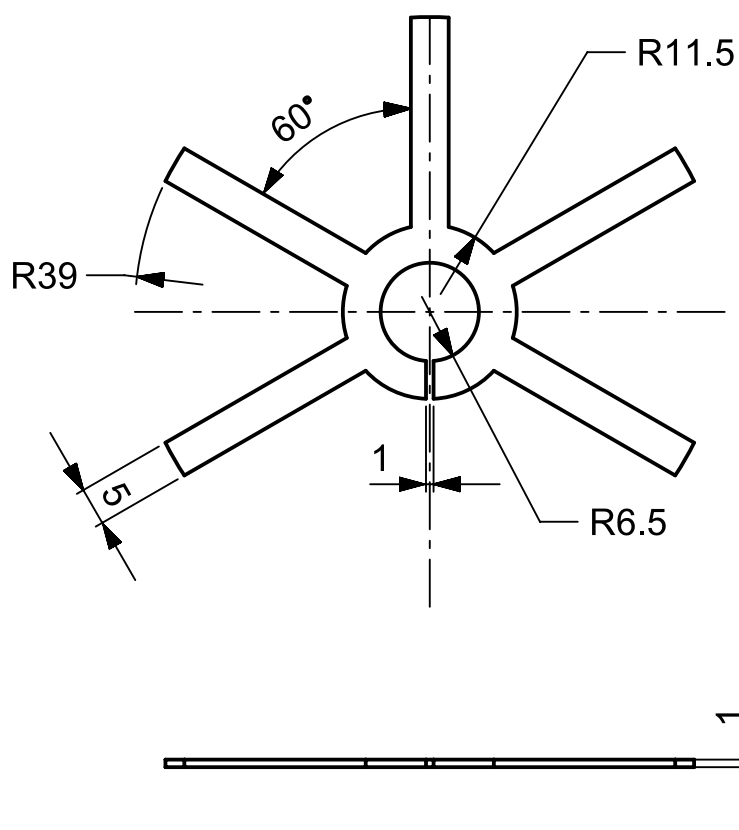


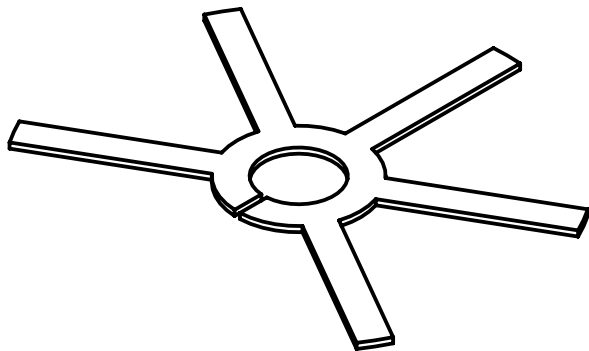

Tolerances unless otherwise stated:		General:	ISO-2768-mK-E		Material:	
		Geometrical:	ISO-8015-E		PA 66	
		Roughness:	ISO-1302		Date:	08-Mar-2018
Project:		103782-KM3NeT		Units:	mm	Mass (kg)
				Scale:	1:1	0.001
Name:		Star 13 mm		Engineer:		
				Hans Band		
				Checked:		
				Hans Band (c79) 08-Mar-2018		
				Document number:		Revision:
				022270-A-dwg2		A
				Item number:		Status:
				022270		Released