
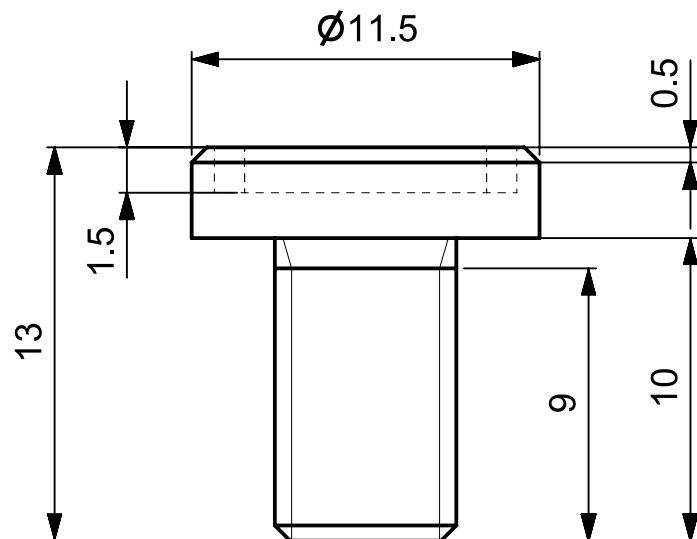
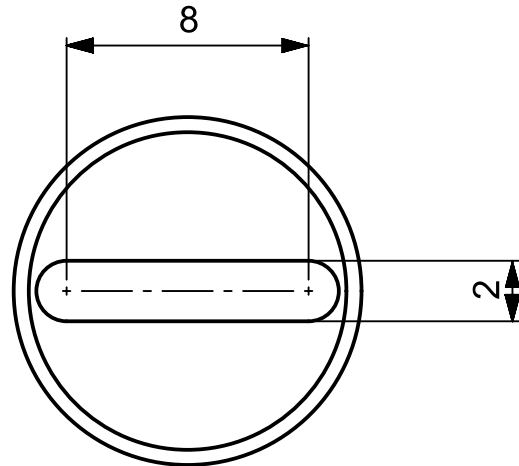


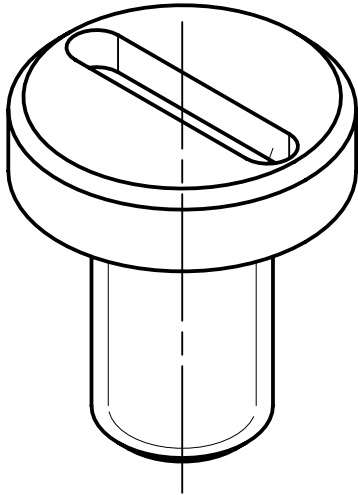

Tolerances unless otherwise stated:		General:	ISO-2768-mK-E		Material:	
		Geometrical:	ISO-8015-E		Titanium Grade 5	
		Roughness:	ISO-1302		Date:	08-Mar-2018
Project:		103782-KM3NeT		Units:	mm	Mass (kg)
				Scale:	1:1	0.002
				Engineer:		
				Hans Band		
Name:				Checked:		
				Hans Band (c79)		
				08-Mar-2018		
				Document number:		Revision:
				022259-A-dwg1		A
				Item number:		Status:
				022259		Released