
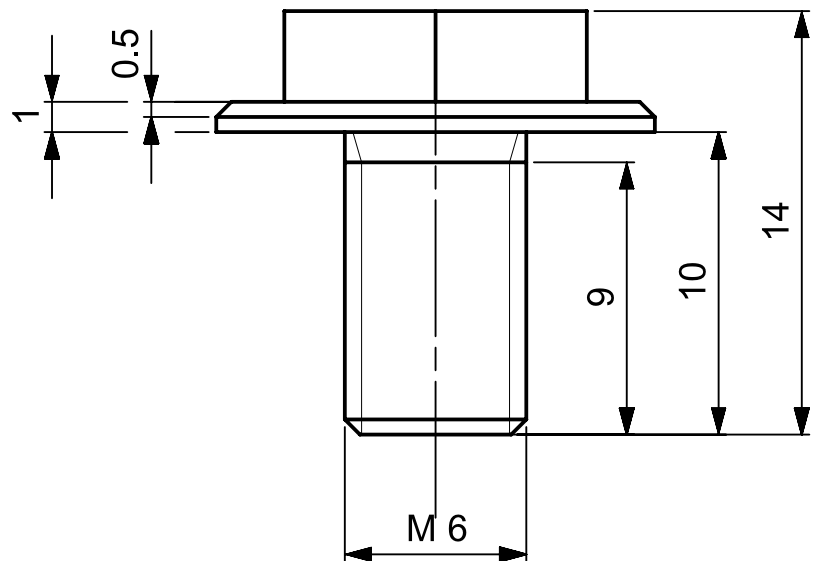
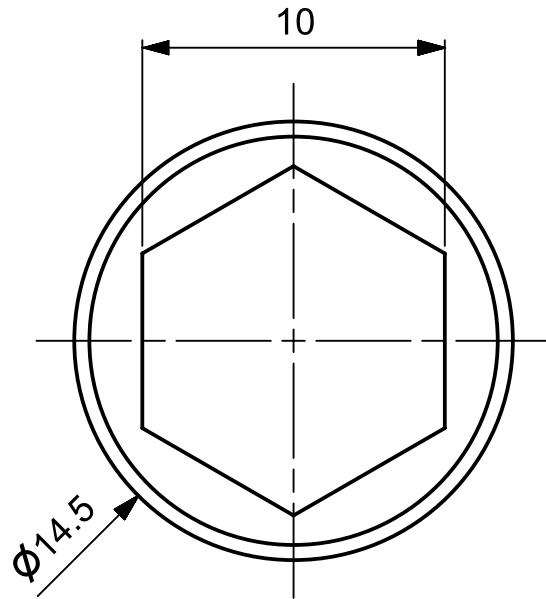


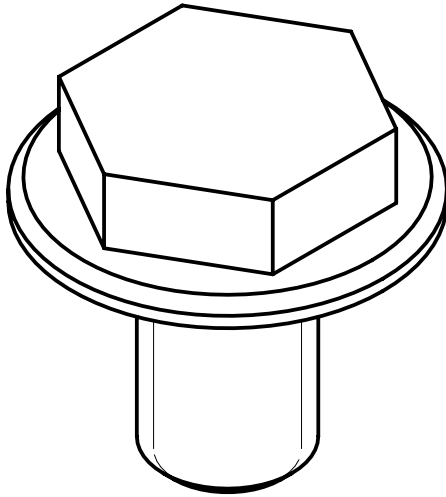

Tolerances unless otherwise stated:		General:	ISO-2768-mK-E		Material:			
		Geometrical:	ISO-8015-E		Titanium Grade 5			
		Roughness:	ISO-1302					
Project:	103782-KM3NeT	Units:	mm	Date:	08-Mar-2018	Mass (kg)		
		Scale:	1:1	Engineer:	Hans Band			
Name:	Sealing Screw End Cover			Checked:	Hans Band (c79) 08-Mar-2018			
				Document number:	022260-A-dwg1	Revision:		
				A				
				National Institute for Subatomic Physics		Item number:	022260	Status:
				Science Park 105, 1098 XG Amsterdam		Released		
This drawing may not be used for commercial purposes without written authorisation.								