
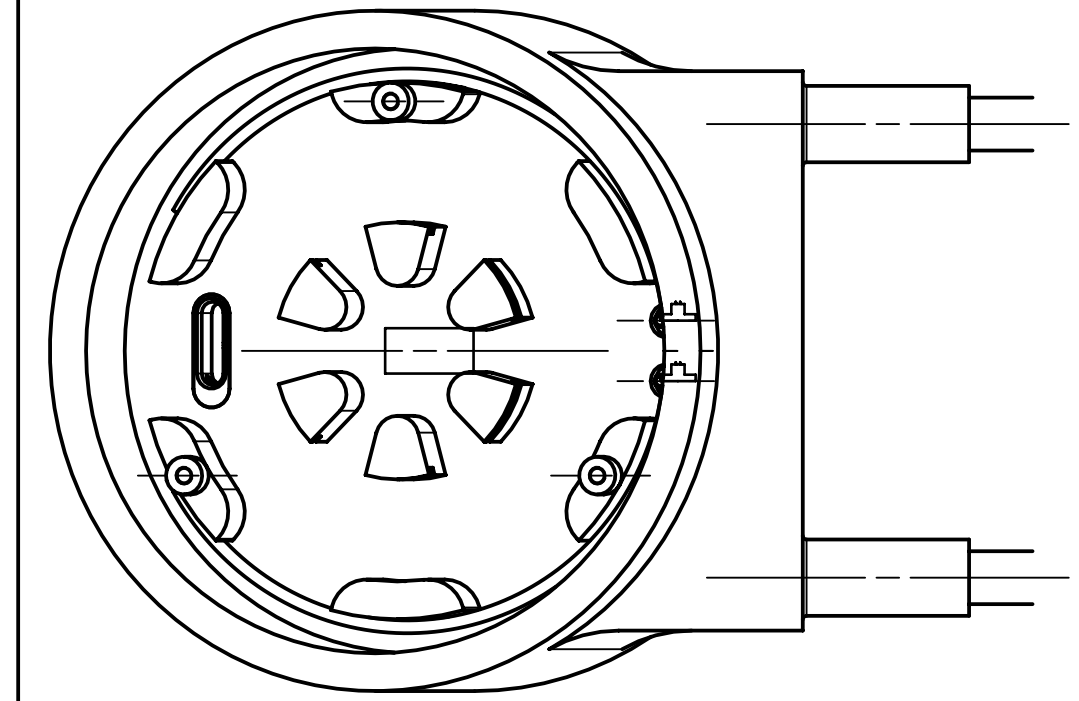


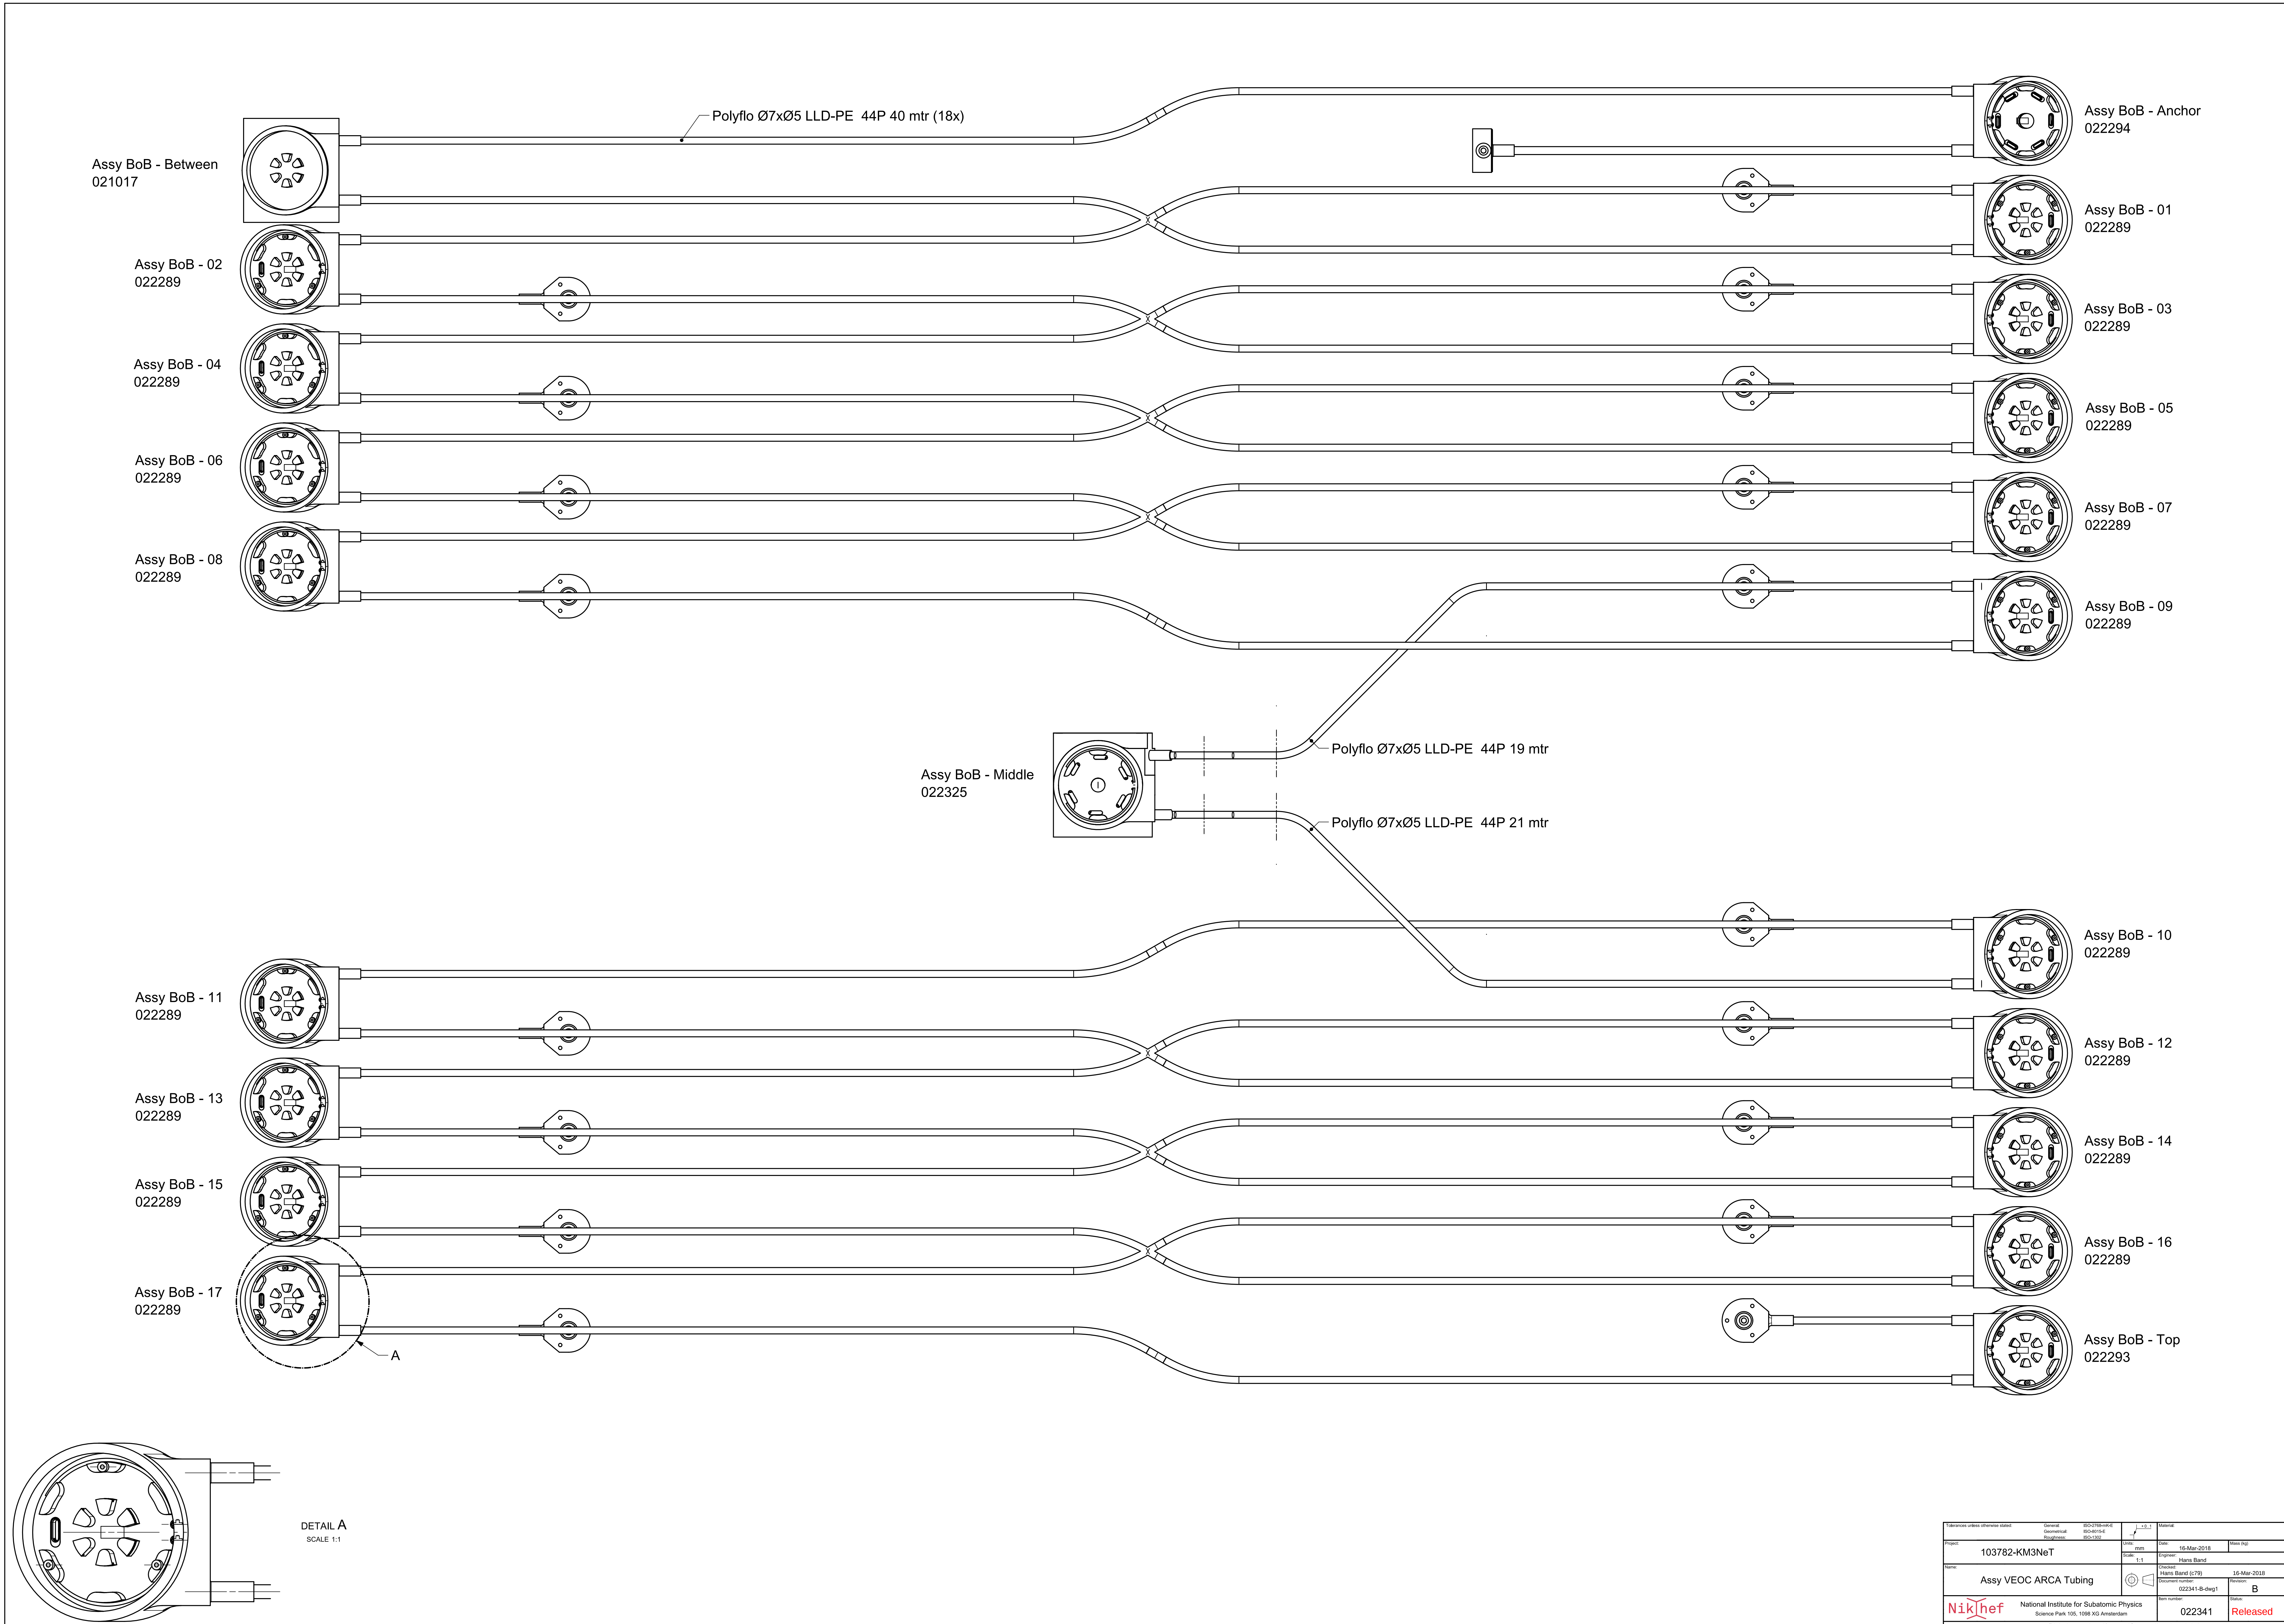

DETAIL A
SCALE 1:1

Tolerances unless otherwise stated		General	ISO 2768-MS	ISO 2768-MS	ISO 2768-MS	ISO 2768-MS	ISO 2768-MS	ISO 2768-MS	ISO 2768-MS
Project		103782-KM3NeT		Date		16-Mar-2018		Revision	
Name		Assy VEOC ARCA Tubing		Engineer		Hans Barend		16-Mar-2018	
Drawing number		022341-B-dwg1		Drawing		B		Released	
National Institute for Subatomic Physics		Science Park 105, 1098 XG Amsterdam		022341		Released		A0	