



KAD. GEM. AMSTERDAM
 SECTIE AU

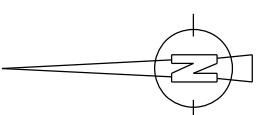


oppvl. 972m2
 ged. 3650,
 ged. 3660,
 ged. 3661.

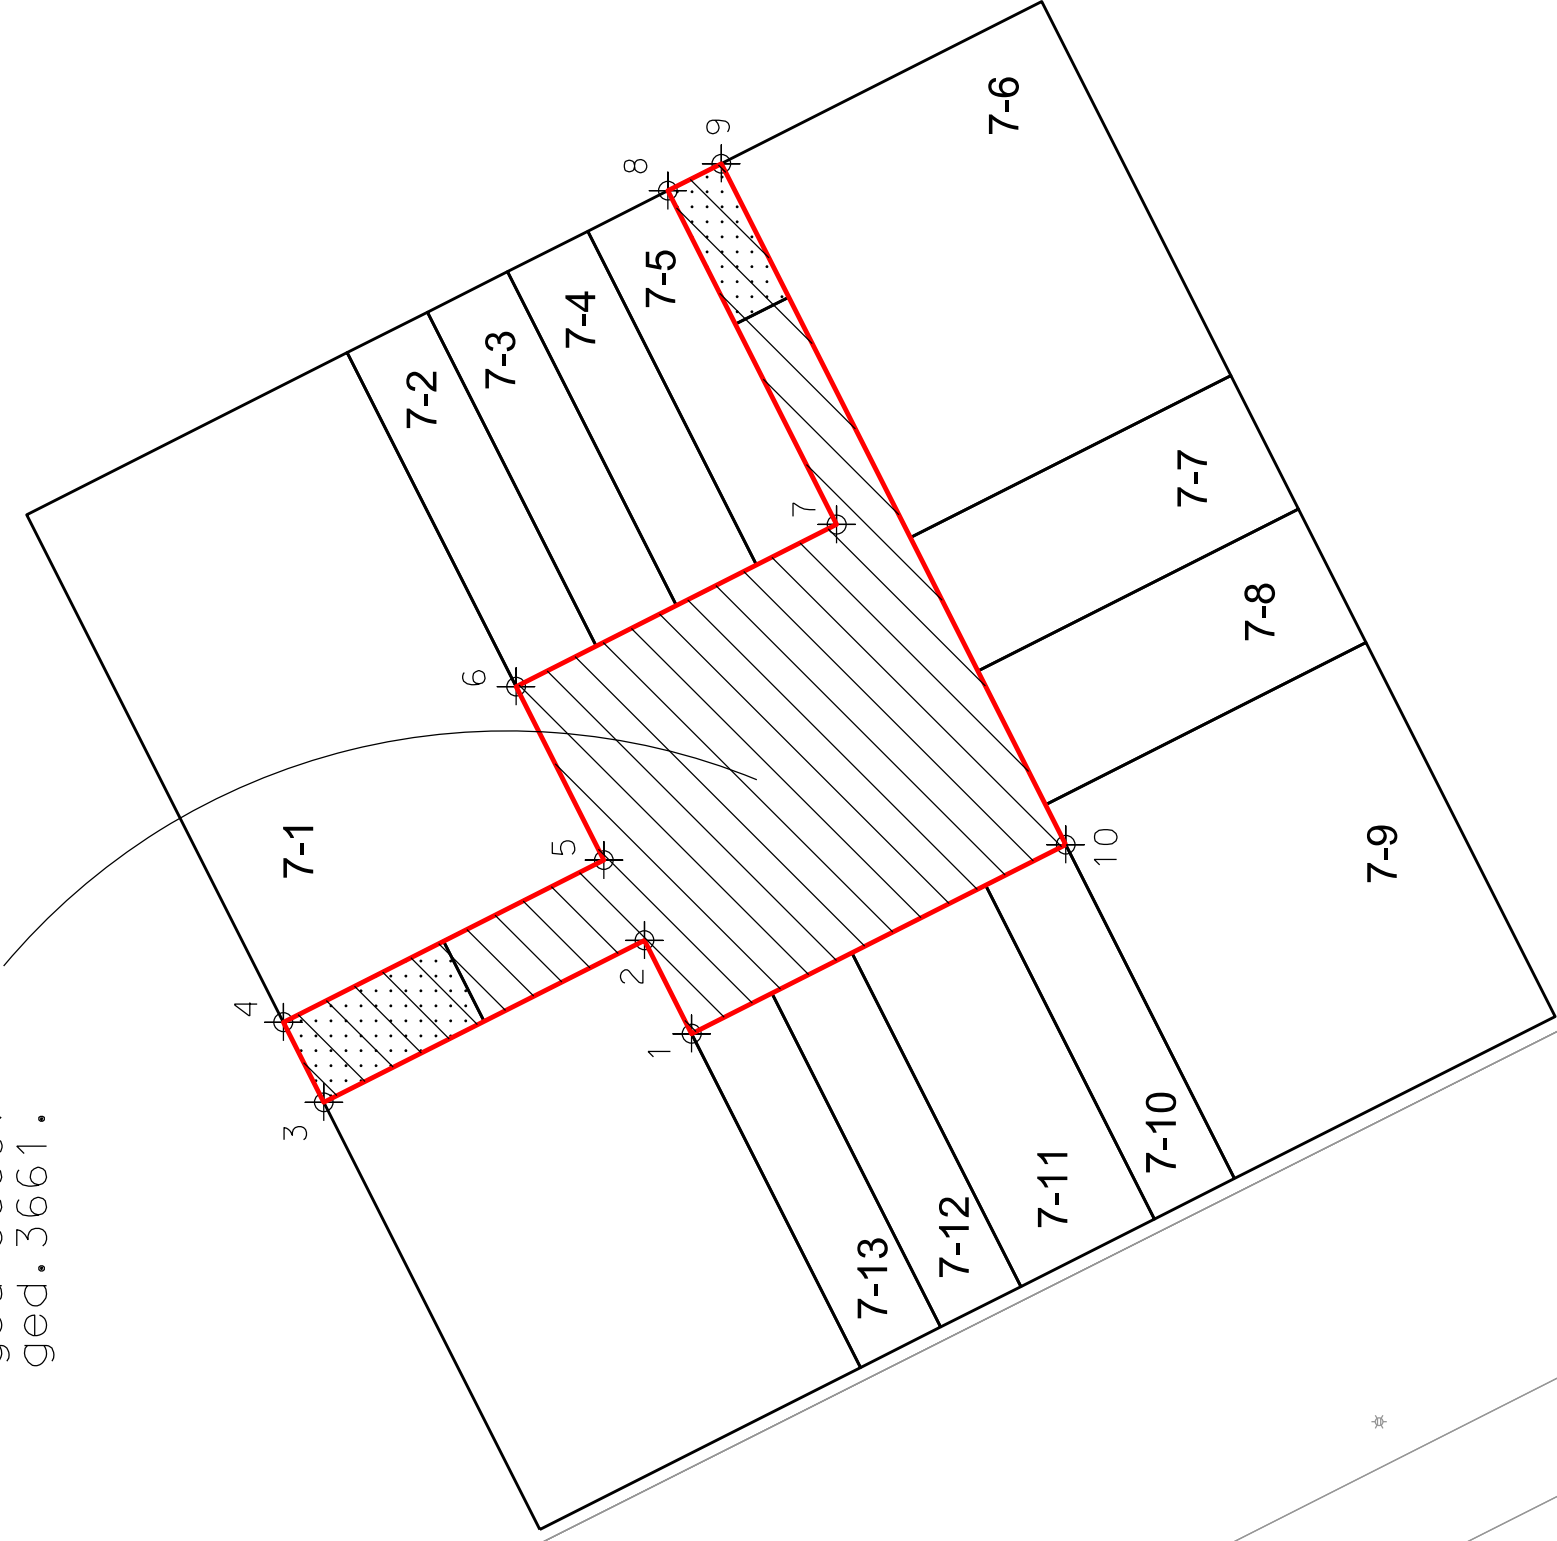

- 1 X=129494.9995, Y=484879.1180
- 2 X=129501.2464, Y=484882.2764
- 3 X=129490.4174, Y=484903.6945
- 4 X=129495.7719, Y=484906.4017
- 5 X=129506.6010, Y=484884.9837
- 6 X=129518.2024, Y=484890.8494
- 7 X=129529.0314, Y=484869.4313
- 8 X=129551.3419, Y=484880.7116
- 9 X=129553.1467, Y=484877.1419
- 10 X=129507.6334, Y=484854.1302



Gemeente Amsterdam
 RVE Grond en Ontwikkeling
 Afdeling Erfpacht/Gronduitgifte
 VAN DEZE KAART
 KAN NIET GEMETEN WORDEN

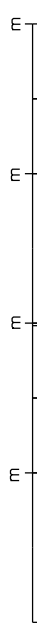

Centrumland IJburg
 Blok 7 binnengebied

d.d.25-06-2018	schaal 1: 500	tek.nr. 2018-117
get. RBleek	dos.E 15336/1	