









			


		

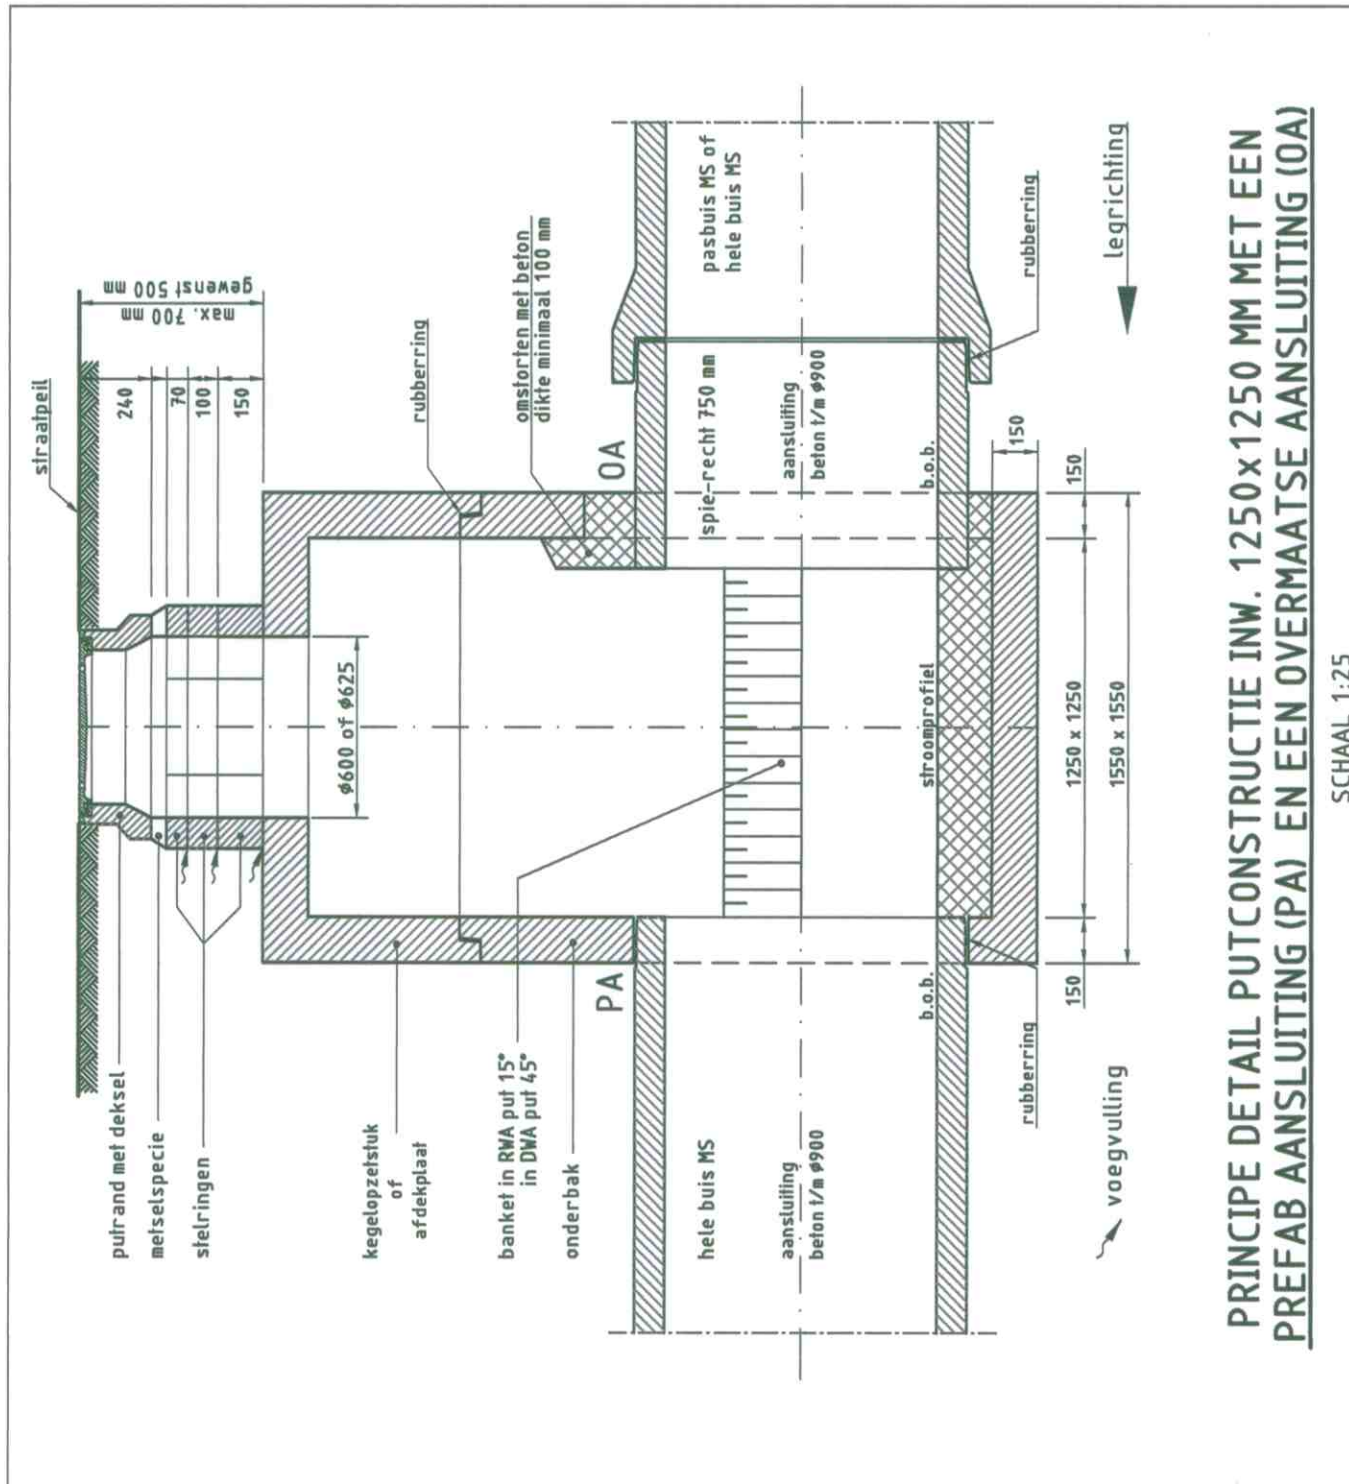
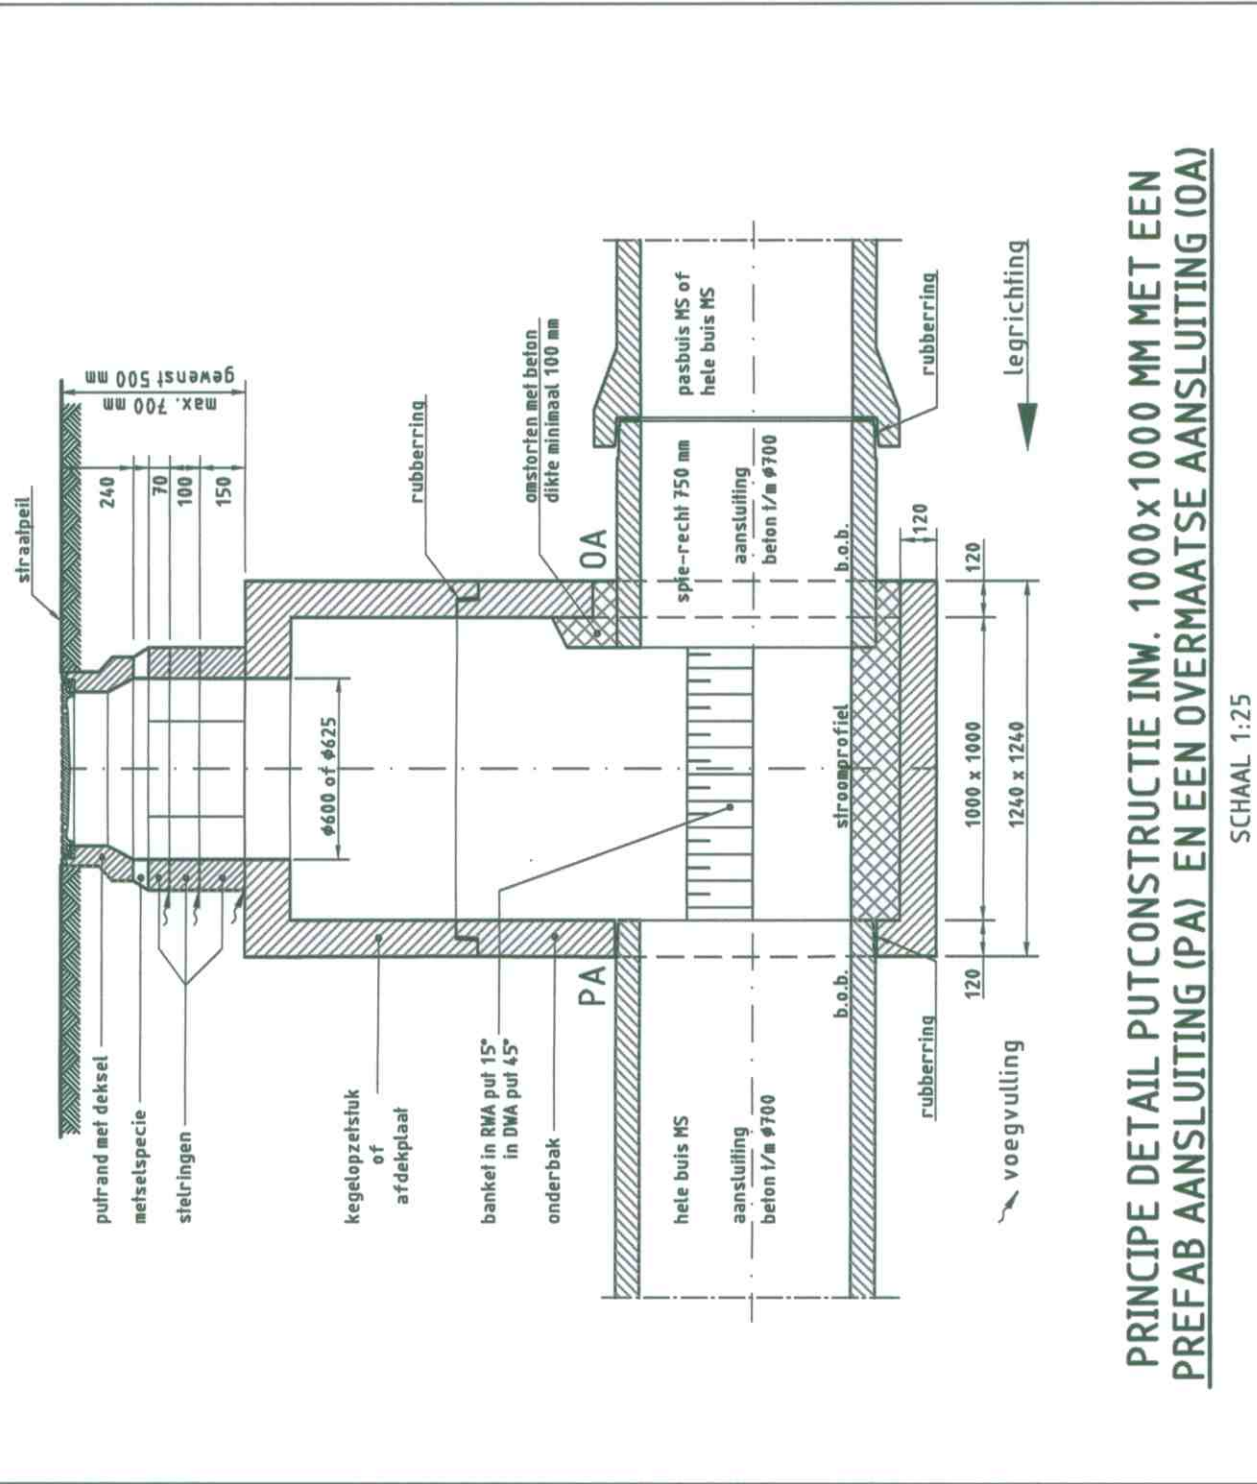
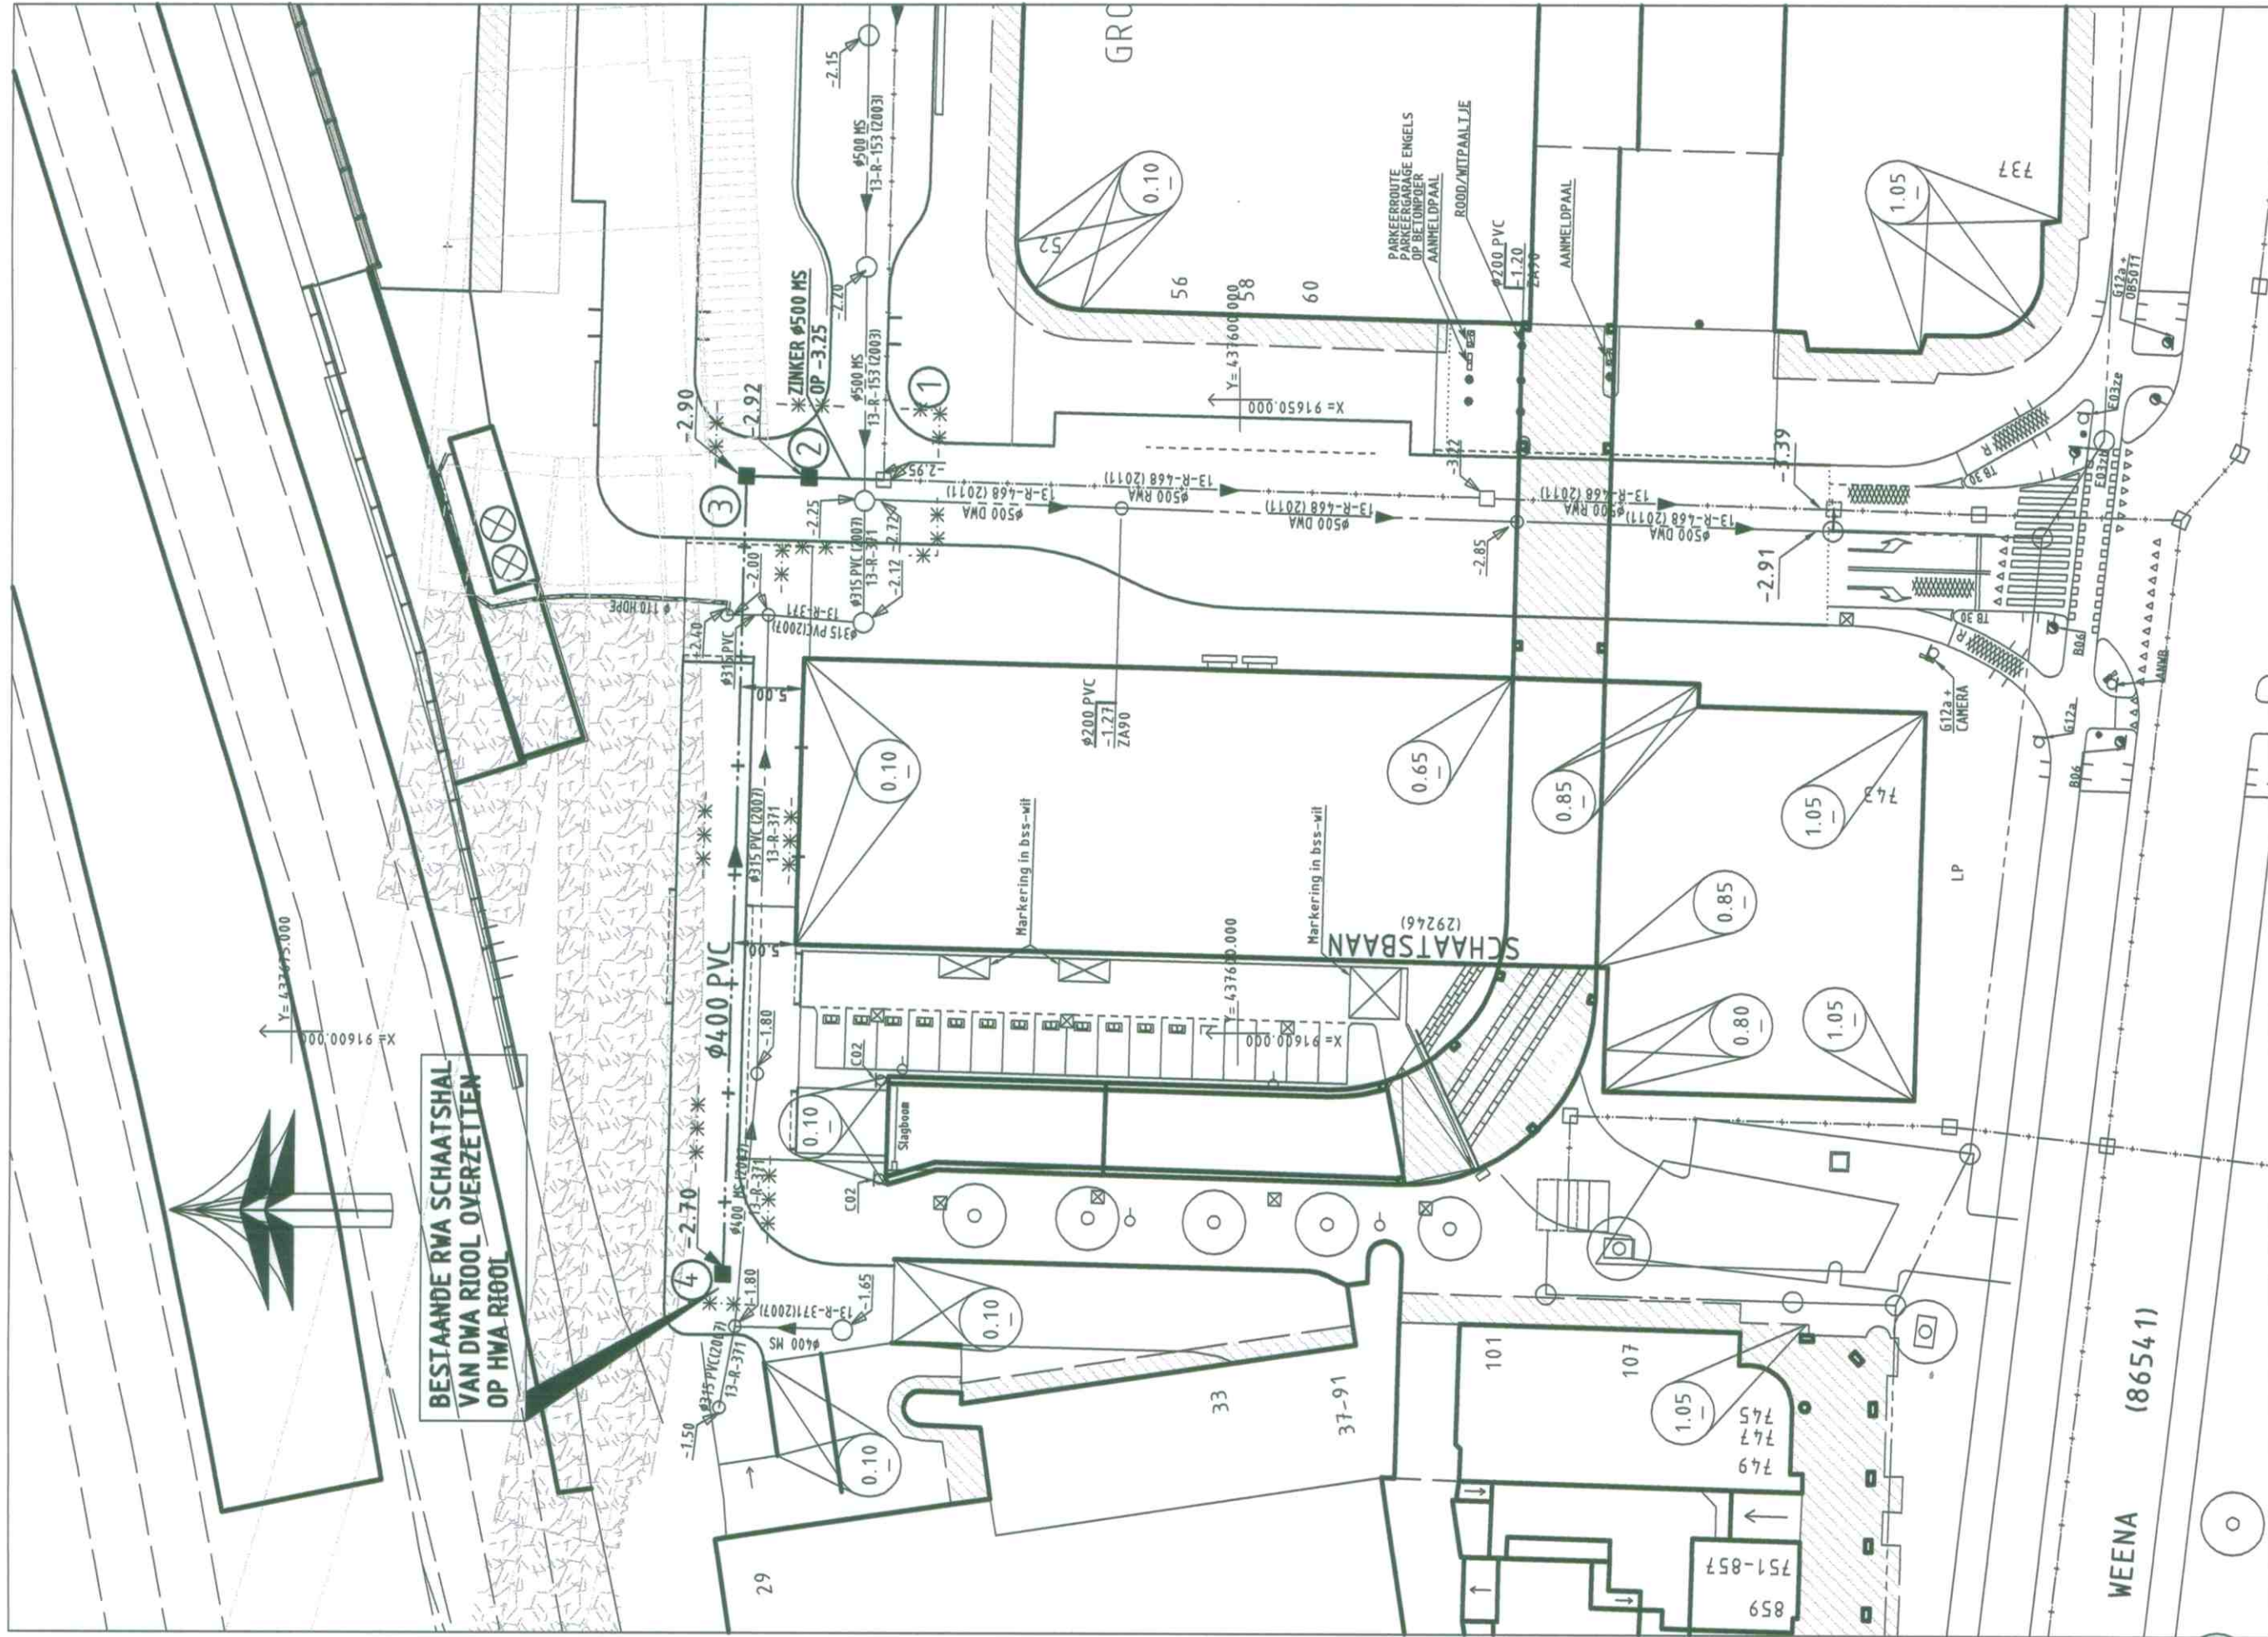









BESTEKTEKENING

[illegible]

Gemeente Rotterdam
Gemeentewerken
Ingenieursbureau

Rotterdam Central District

[illegible]