

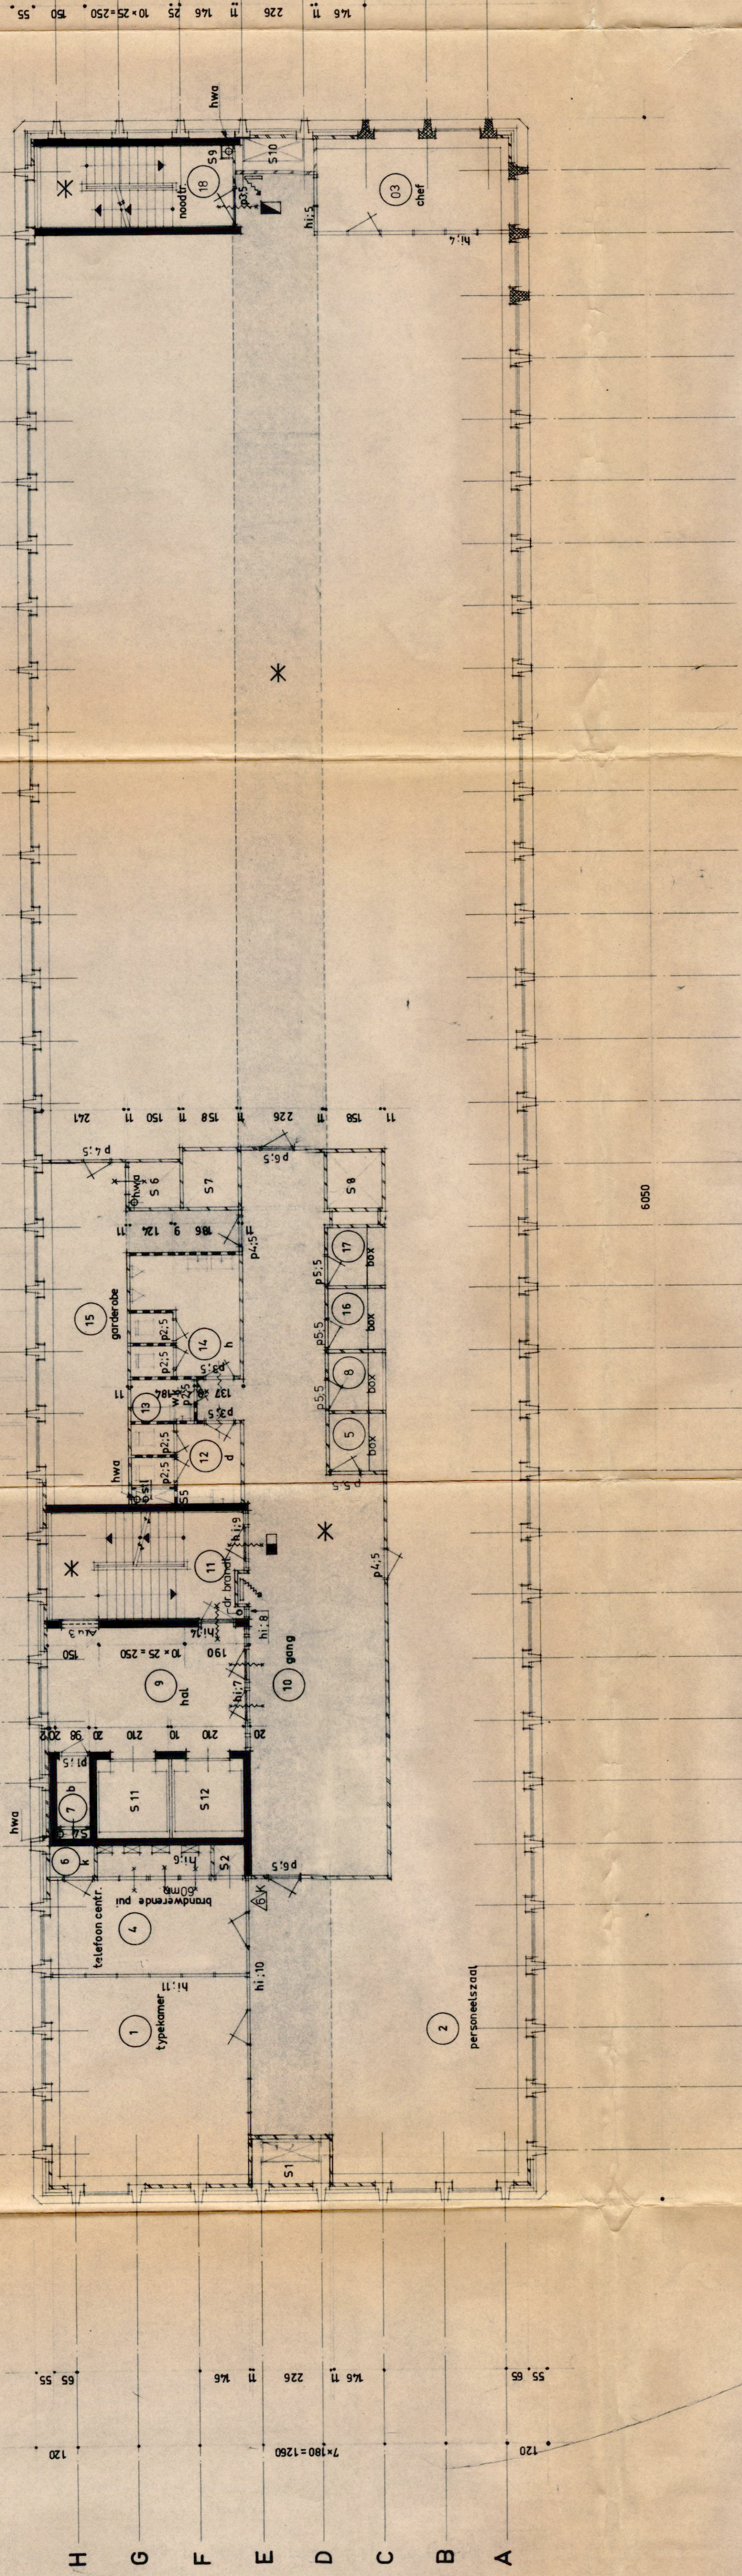
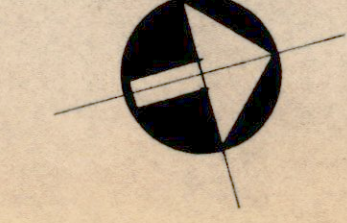


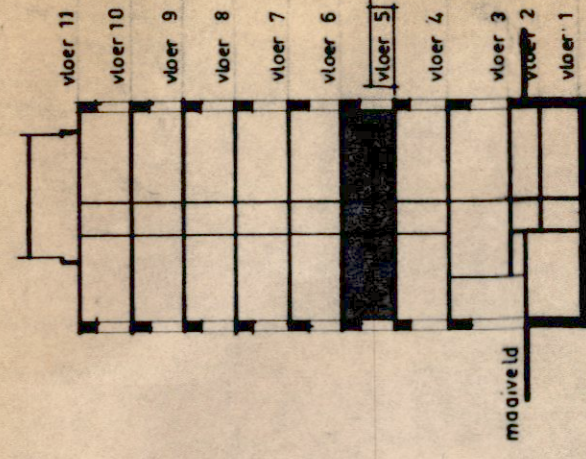

Inspectie der dir. bel. 1^o afd.

REINVOOL	-01	typekamer
	-02	personeelszaal
	-03	chef
	-04	telefooncentrale
	-05	box
	-06	kast
	-07	berging
	-08	box
	-09	kast
	-10	hal
	-11	gang
	-12	hoofdtreppenhuis
	-13	dames toilet
	-14	werkkast
	-15	heren toilet
	-16	ganderbe
	-17	box
	-18	box
	-19	noordtrappenhuis

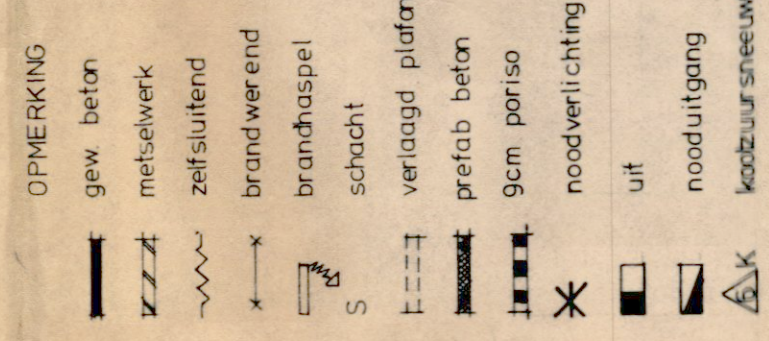

22/9 74 5x
 27/9 74 3x

[illegible]