




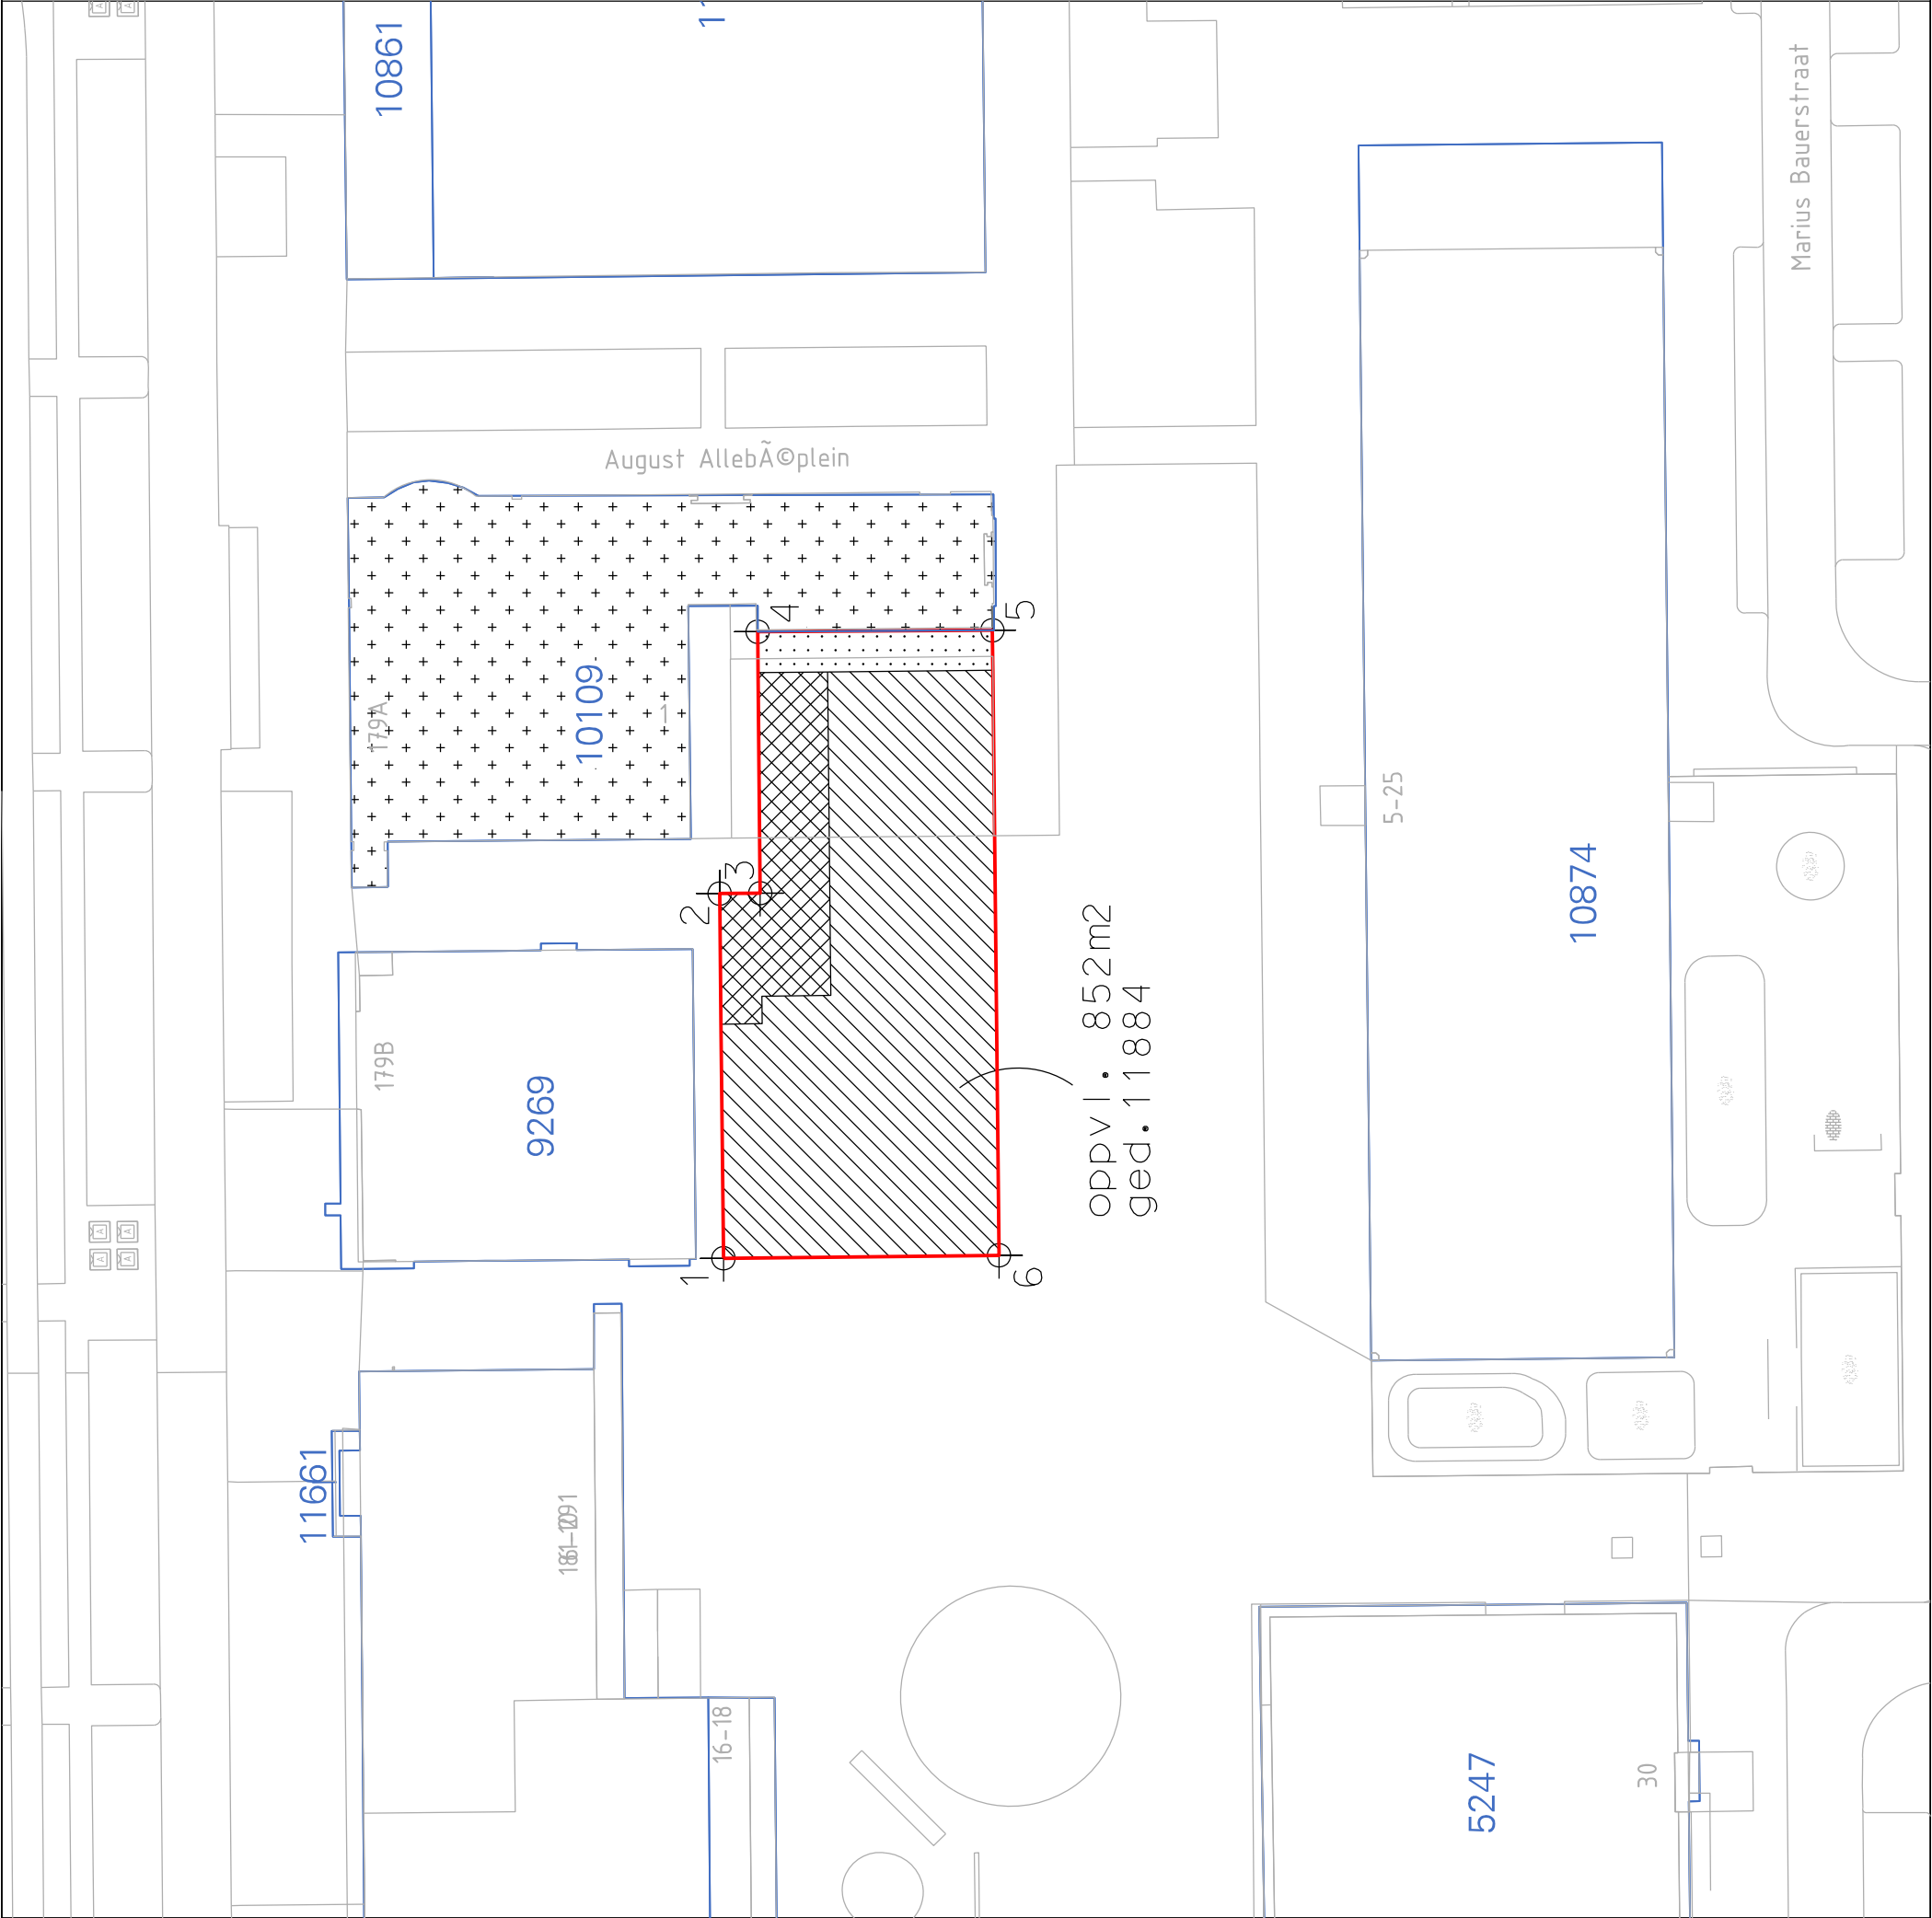


KAD. GEM. SLOTEN
SECTIE D

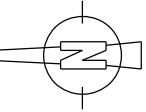


1	X=117628.7955,Y=486325.8181
2	X=117655.2788,Y=486326.0907
3	X=117655.3074,Y=486323.1490
4	X=117674.2899,Y=486323.3319
5	X=117674.3991,Y=486306.3048
6	X=117629.0080,Y=486305.8192

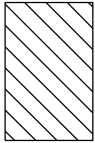


bebouwd (656 m2)

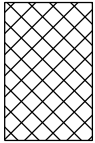

gemeenschappelijke
tuin (147 m2)

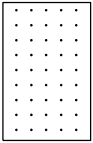


toegang moskee (50 m2)

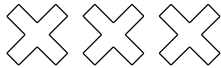

Gemeente Amsterdam
RVE Grond en Ontwikkeling
Afdeling Erfpacht/Gronduitgifte

VAN DEZE KAART
KAN NIET GEMETEN WORDEN

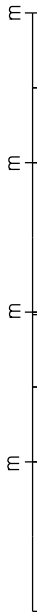

Appartementencomplex August Allebeplein
Blok 2

d.d.27-08-2019	schaal 1: 500	tek.nr. T1900290
get. E. Klein	dos.E 15704/1	