



KAD. GEM. AMSTERDAM
SECTIE AU

oppvl. 609m2
ged. 3789

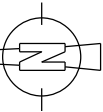


- | | |
|---|-----------------------------|
| 1 | X=129688.4531,Y=484922.0215 |
| 2 | X=129707.1939,Y=484931.4969 |
| 3 | X=129720.2789,Y=484905.6168 |
| 4 | X=129701.5381,Y=484896.1414 |

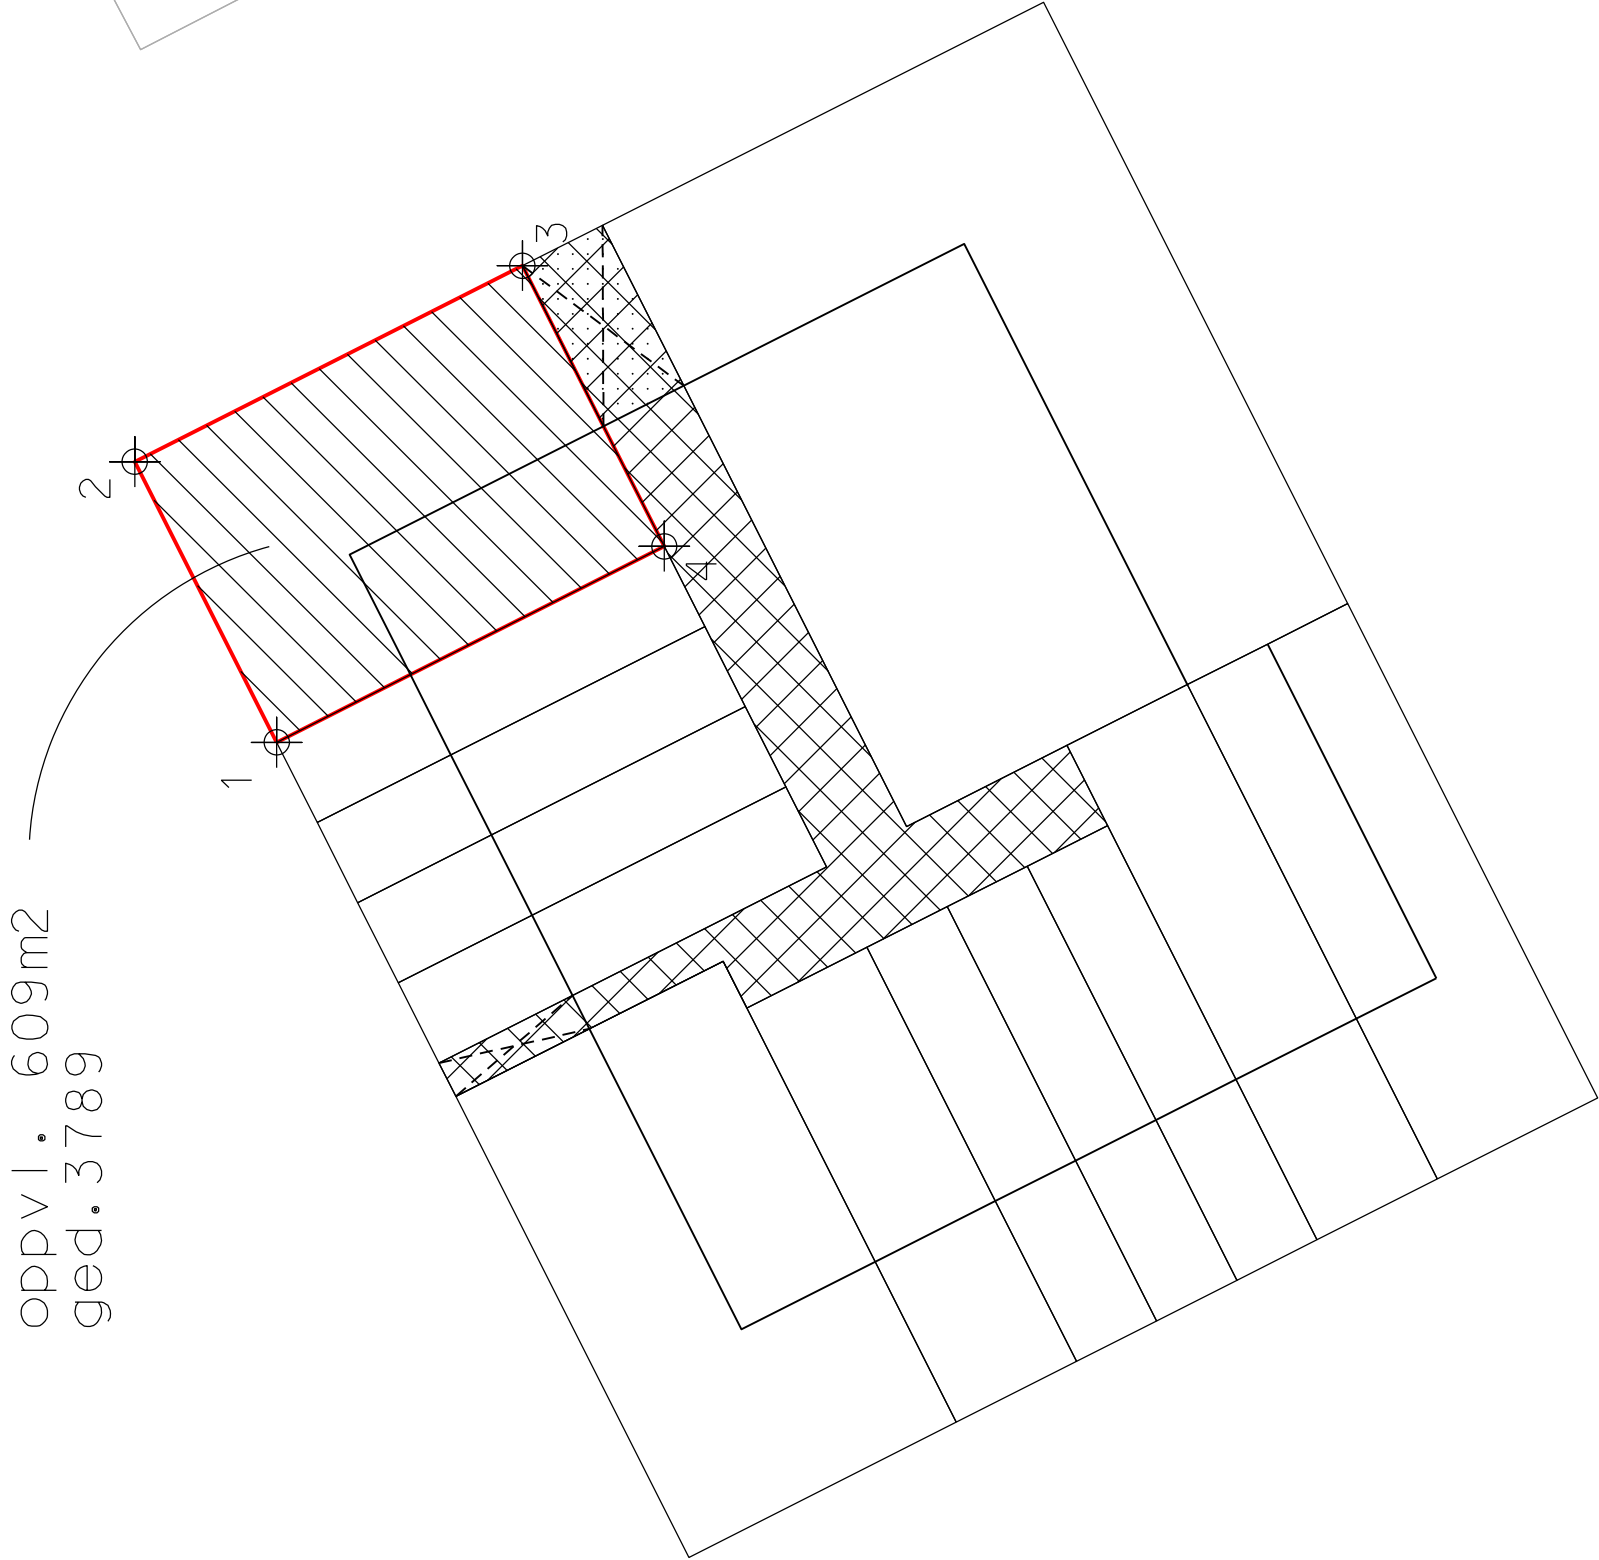

Gemeente Amsterdam
RVE Grond en Ontwikkeling
Afdeling Erfpacht/Gronduitgifte

VAN DEZE KAART
KAN NIET GEMETEN WORDEN

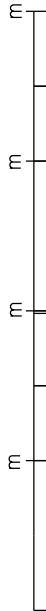

IJburg Centruemeiland Blok 12 kavel 6

d.d.27-03-2019	schaal 1: 500	tek.nr. T1900091
get. RBleek	dos.E 15609/1	