




KAD. GEM. AMSTERDAM
SECTIE AU

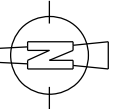


oppvl. 972m2
ged. 3650,
ged. 3660,
ged. 3661.

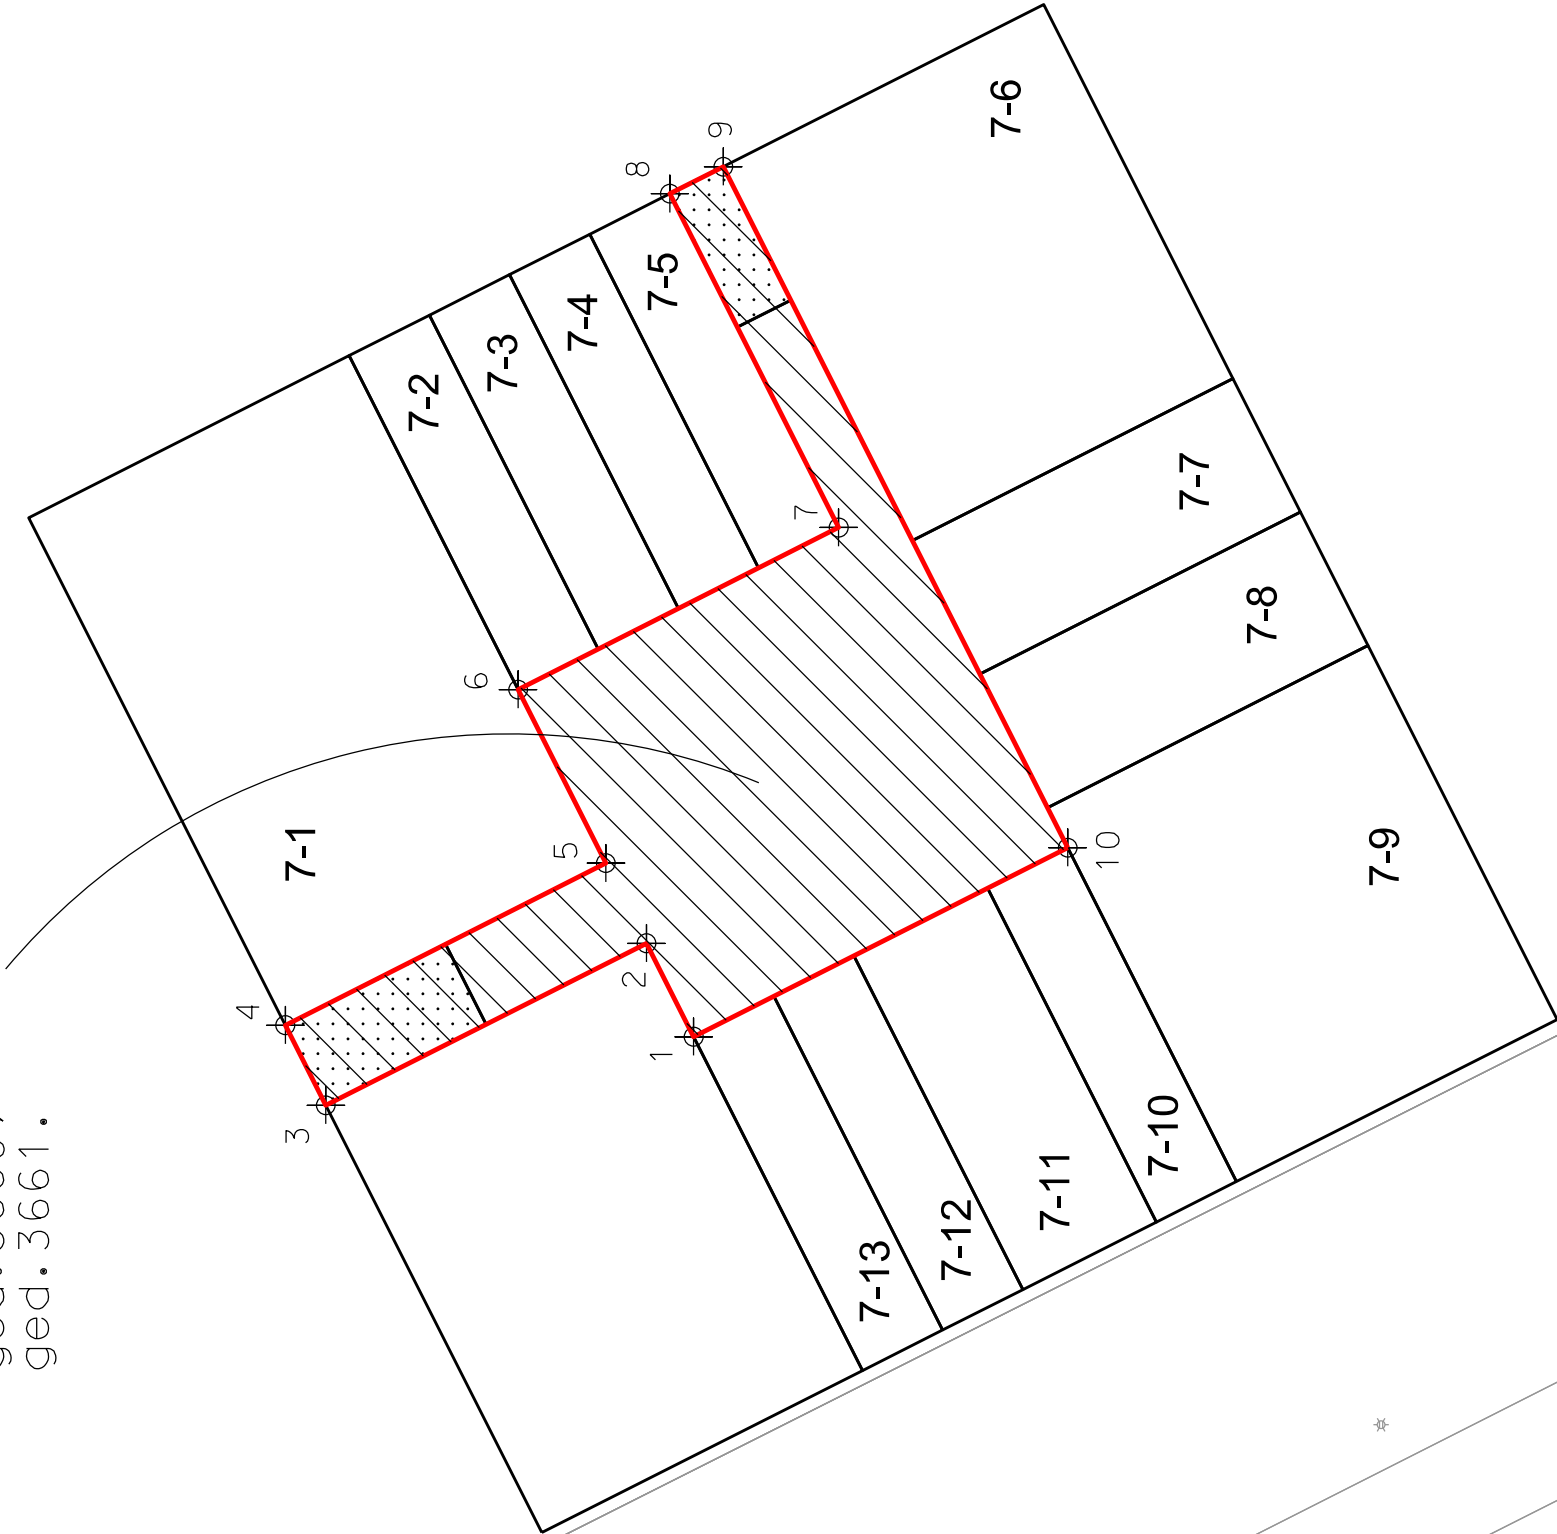

1	X=129494.9995,Y=484879.1180
2	X=129501.2464,Y=484882.2764
3	X=129490.4174,Y=484903.6945
4	X=129495.7719,Y=484906.4017
5	X=129506.6010,Y=484884.9837
6	X=129518.2024,Y=484890.8494
7	X=129529.0314,Y=484869.4313
8	X=129551.3419,Y=484880.7116
9	X=129553.1467,Y=484877.1419
10	X=129507.6334,Y=484854.1302

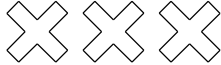

Gemeente Amsterdam
RVE Grond en Ontwikkeling
Afdeling Erfpacht/Gronduitgifte
VAN DEZE KAART
KAN NIET GEMETEN WORDEN

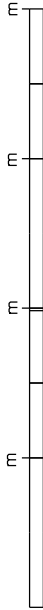

Centrumeiland IJburg Blok 7 binnengebied		
d.d.25-06-2018	schaal 1: 500	tek.nr. 2018-117
get. RBleek	dos.E 15336/1	