



KAD. GEM. AMSTERDAM
 SECTIE AU

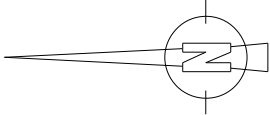


1	X=129528.1590,Y=484864.5080
2	X=129553.1467,Y=484877.1419
3	X=129563.9757,Y=484855.7239
4	X=129538.9880,Y=484843.0900

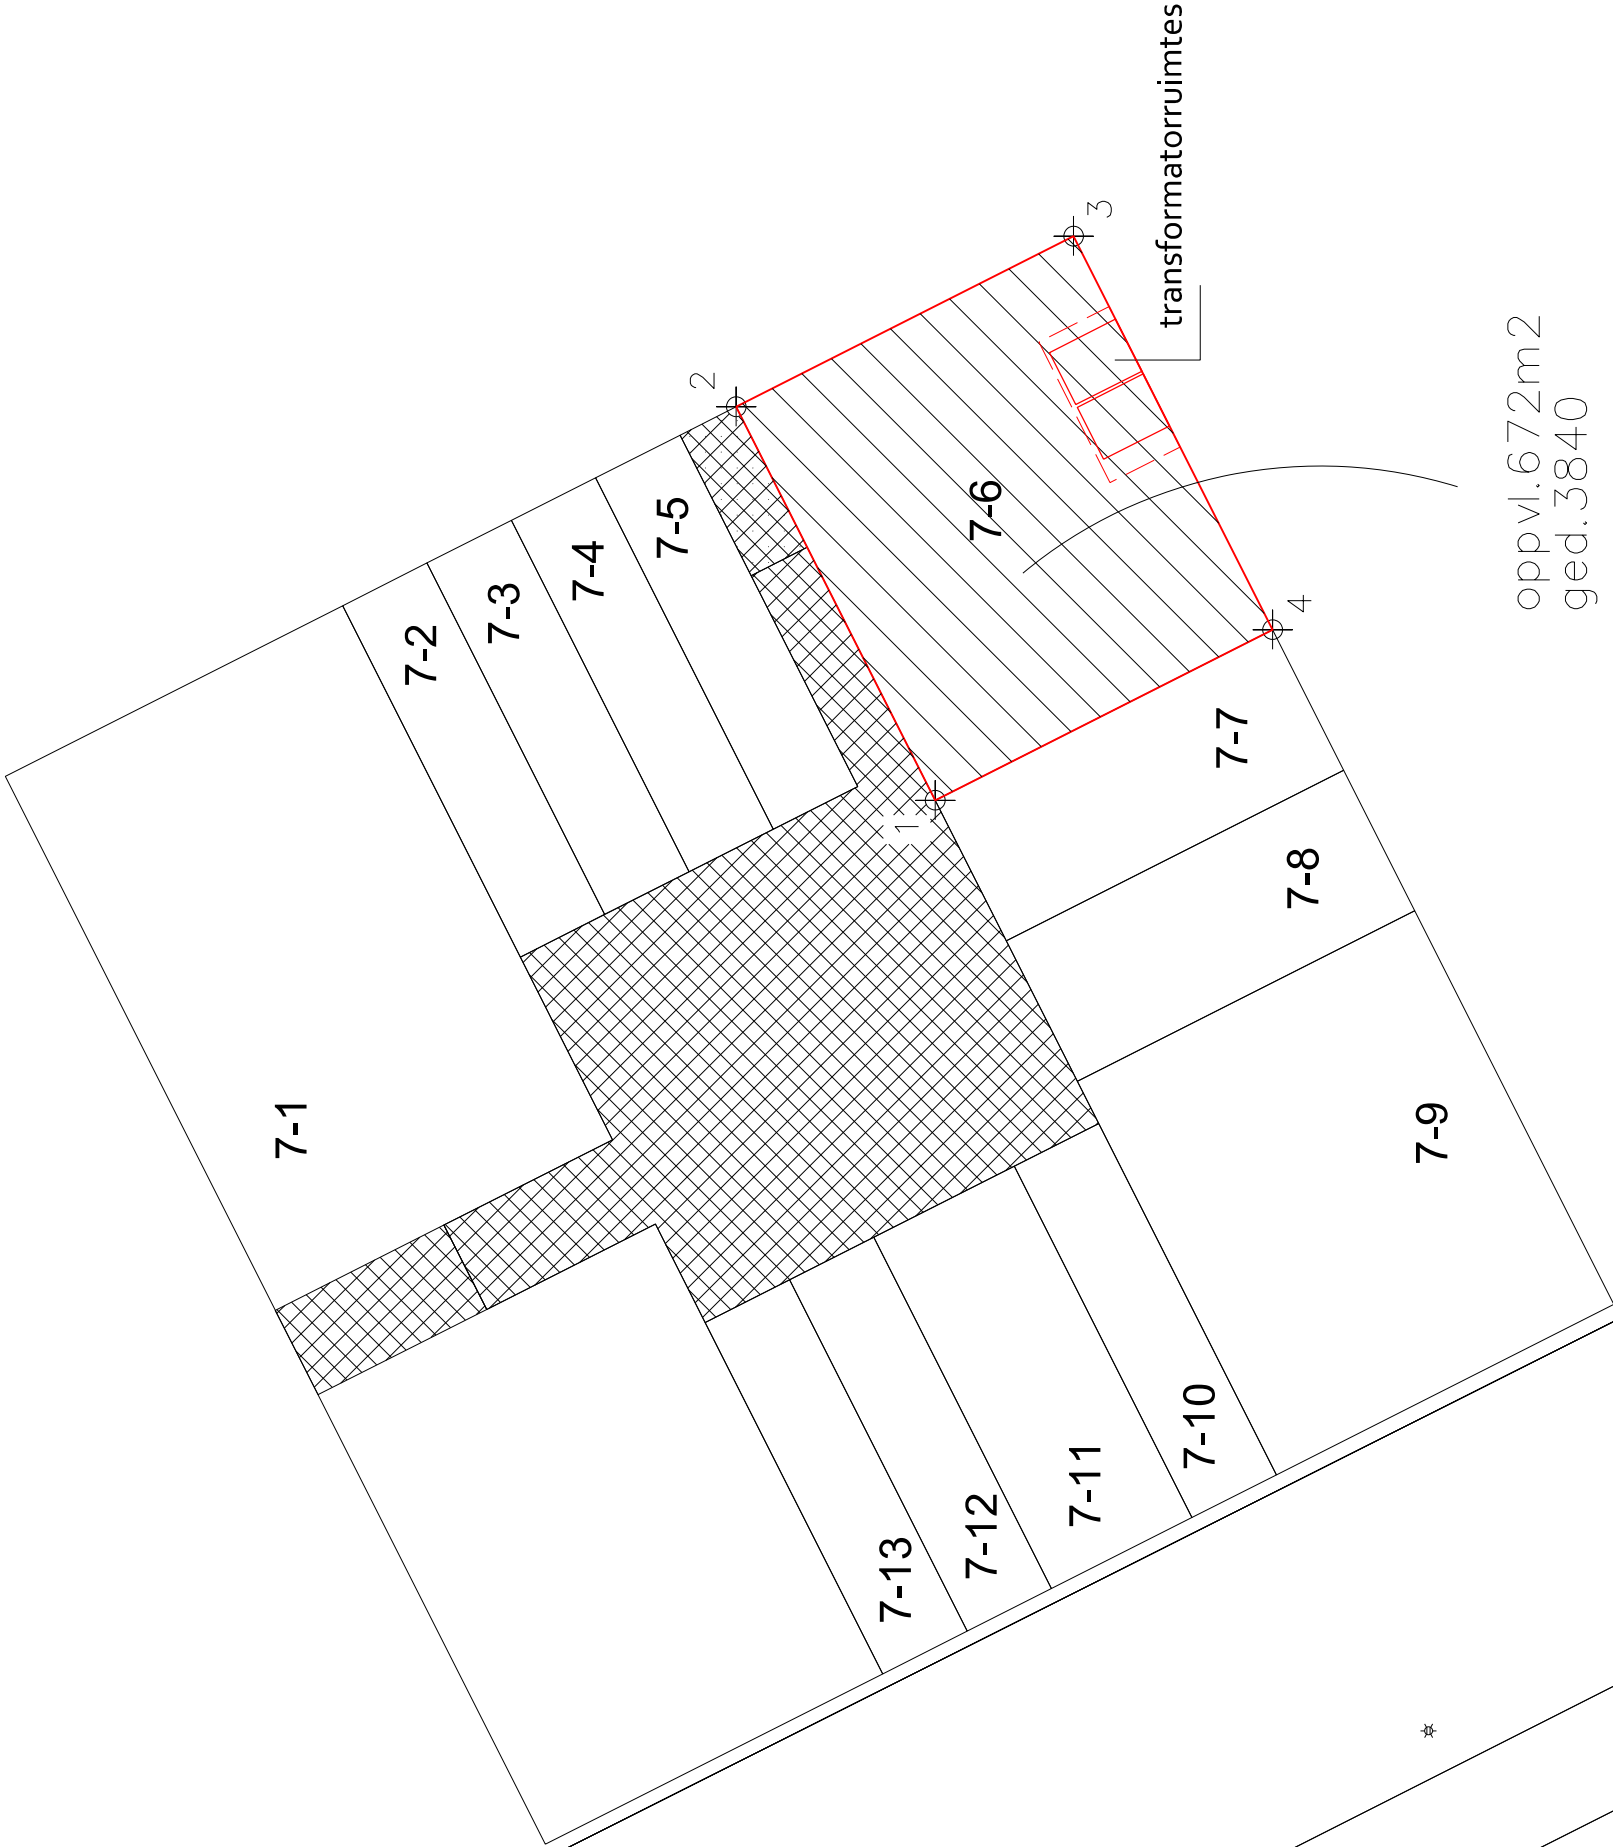

Gemeente Amsterdam
 RVE Grond en Ontwikkeling
 Afdeling Erfpacht/Gronduitgifte

VAN DEZE KAART
 KAN NIET GEMETEN WORDEN

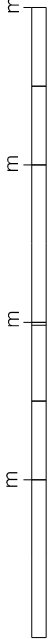

Centrummeiland IJburg Blok 7 kavel 6 (MO)	
d.d.27-08-2019	schaal 1: 500
get. M.P.	dos.E 153281
	tek.nr. 2018-109