




BLAD 1-5

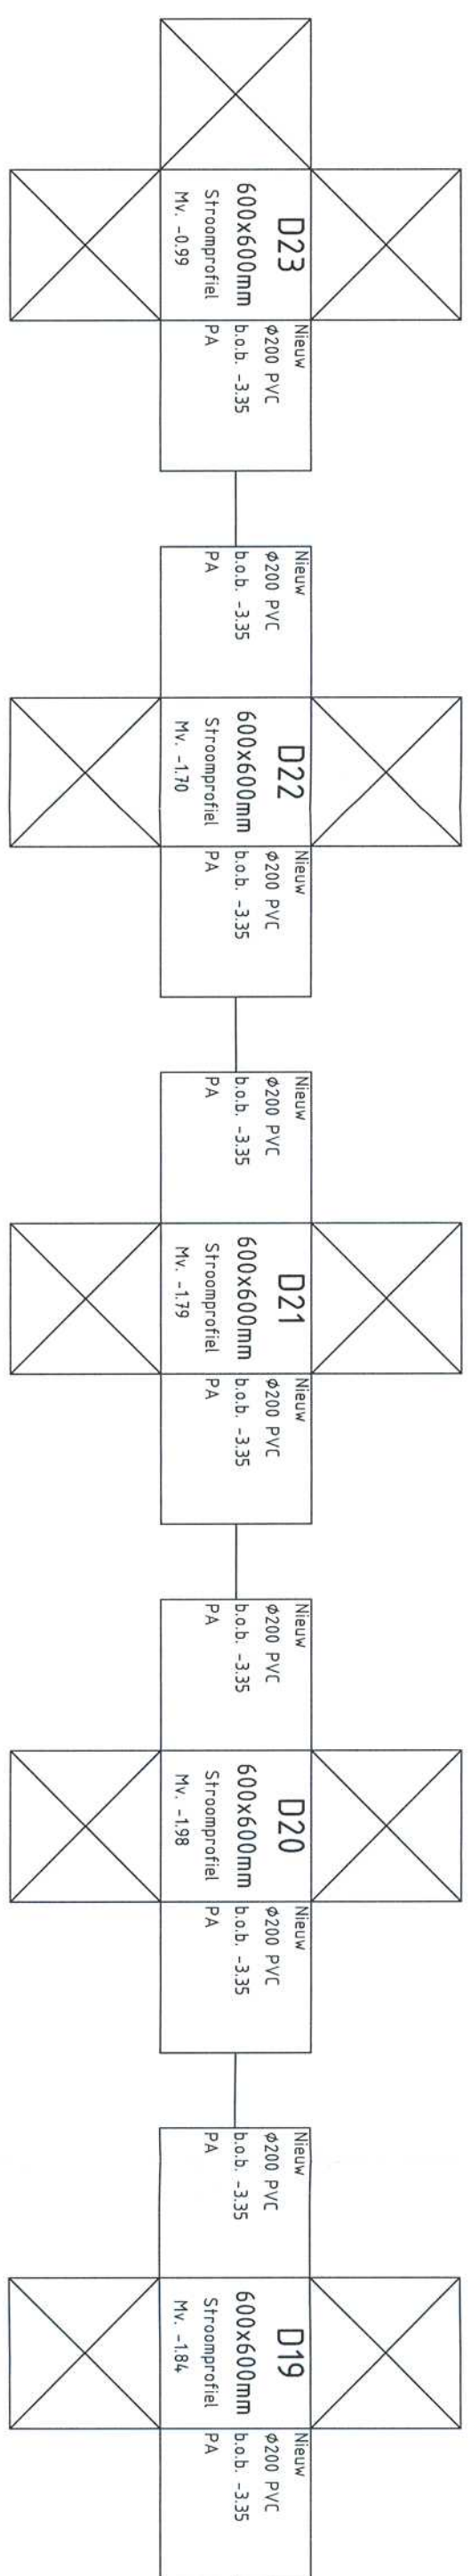


BLAD 2-5

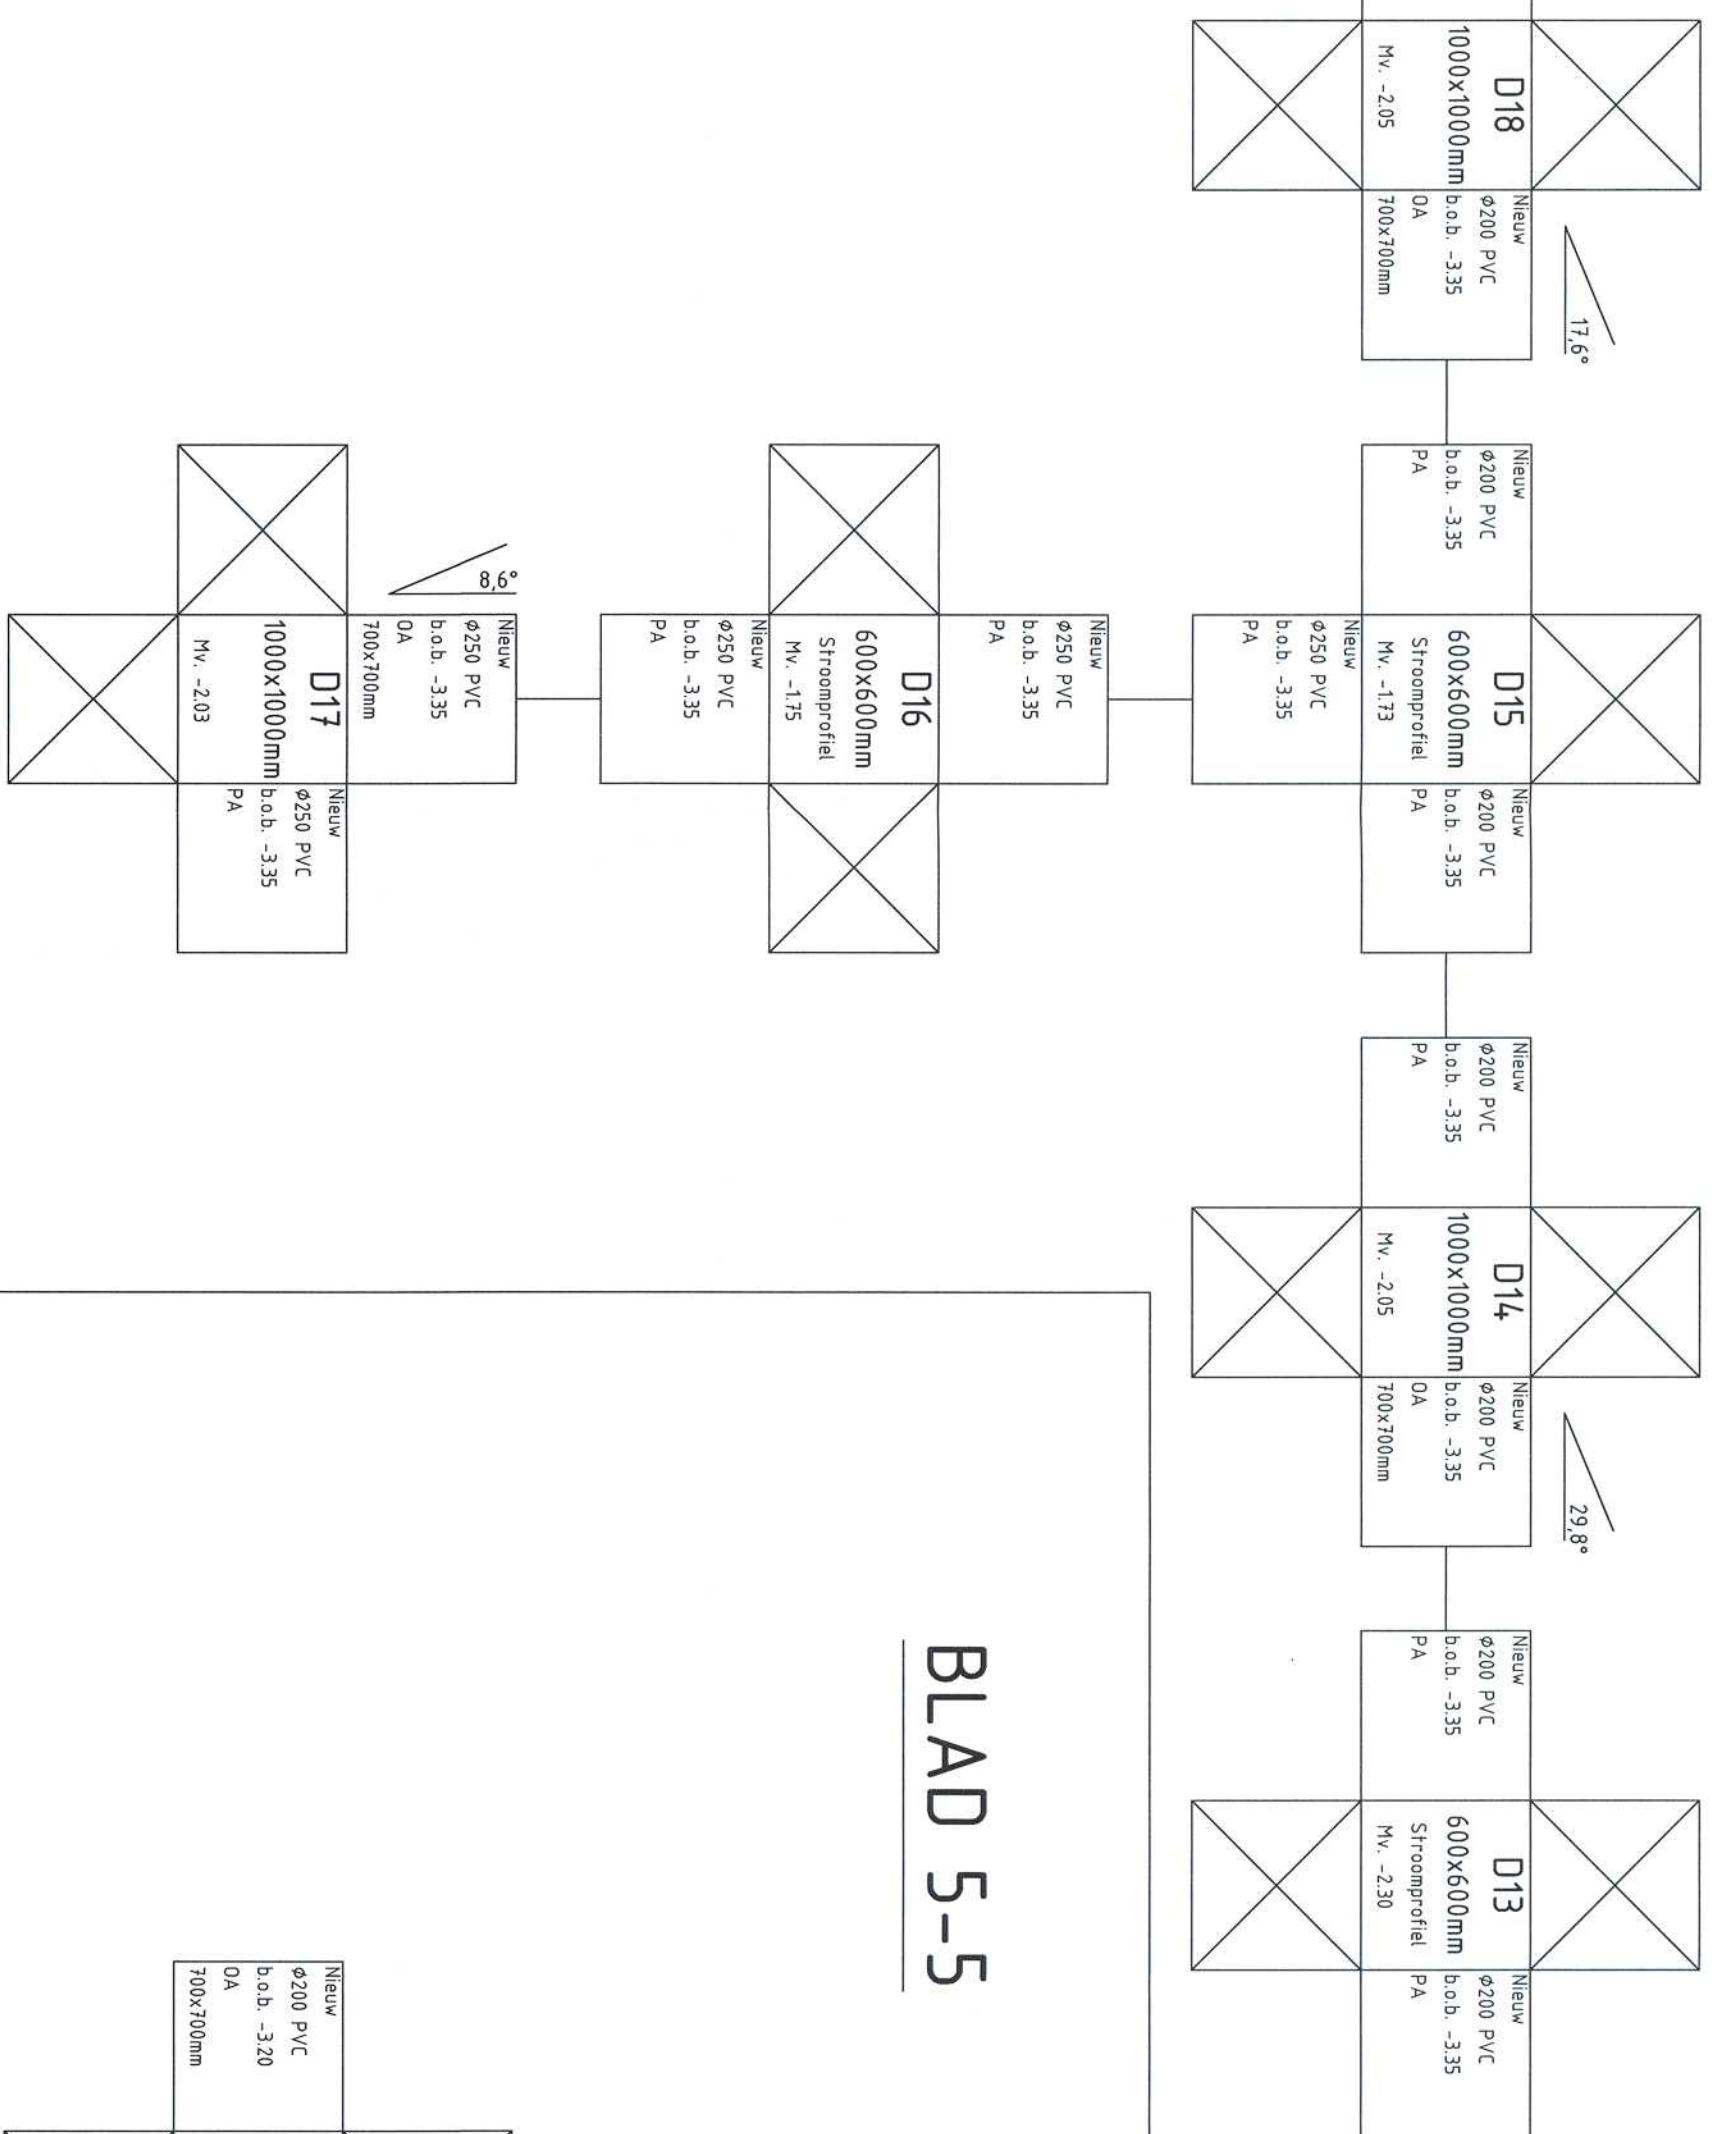


BLAD 3-5

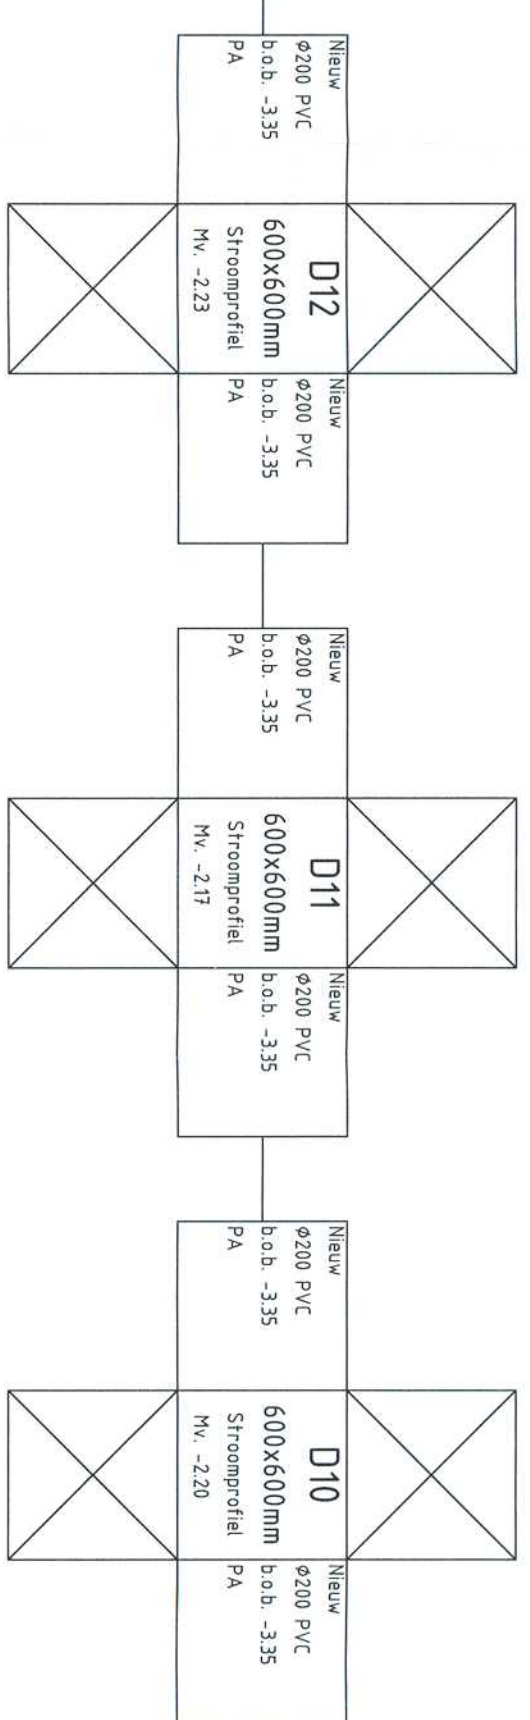

BLAD 4-5

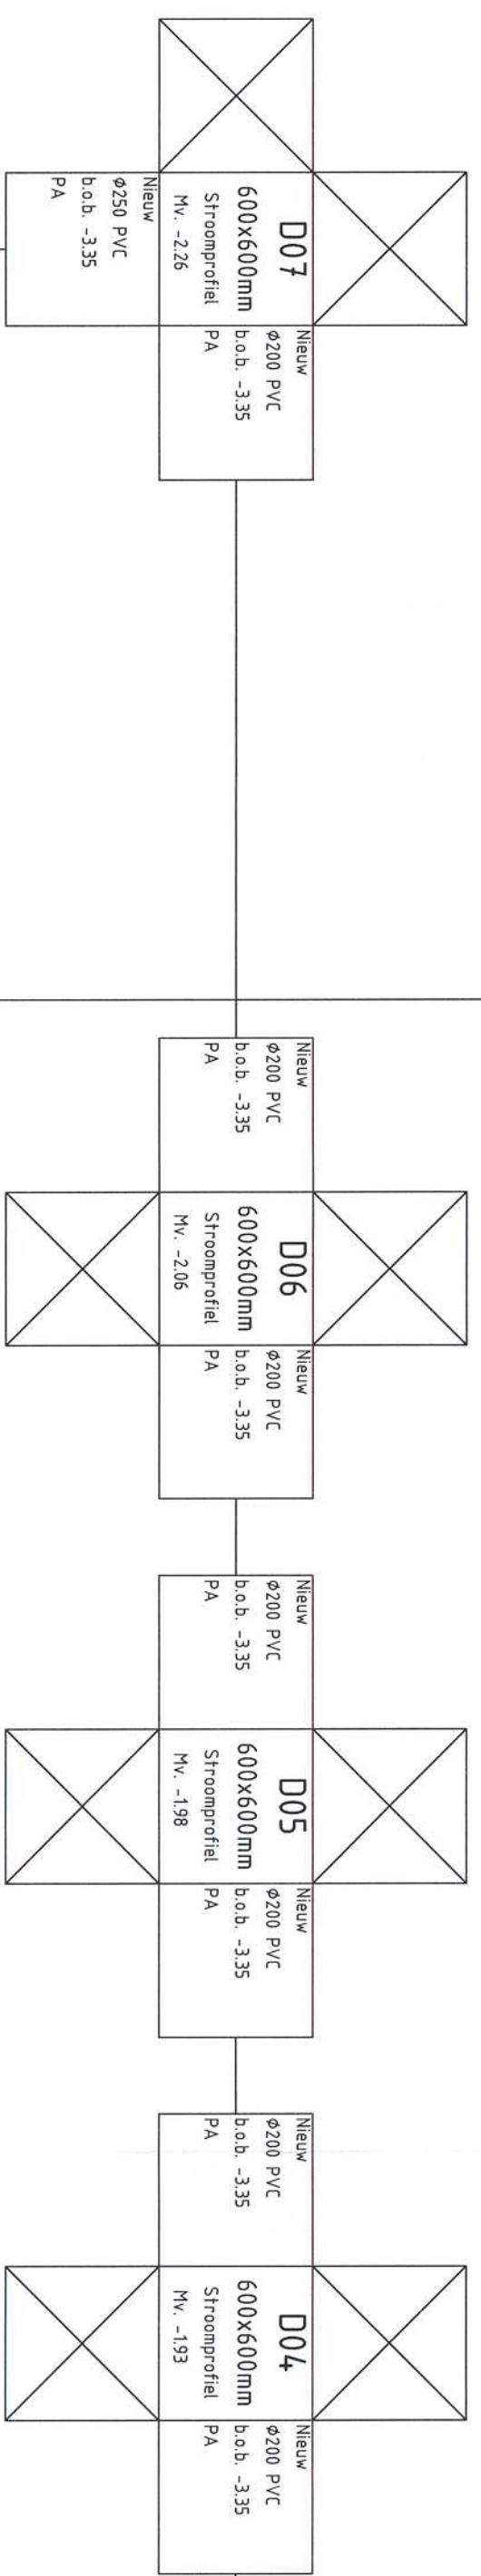


BLAD 5-5

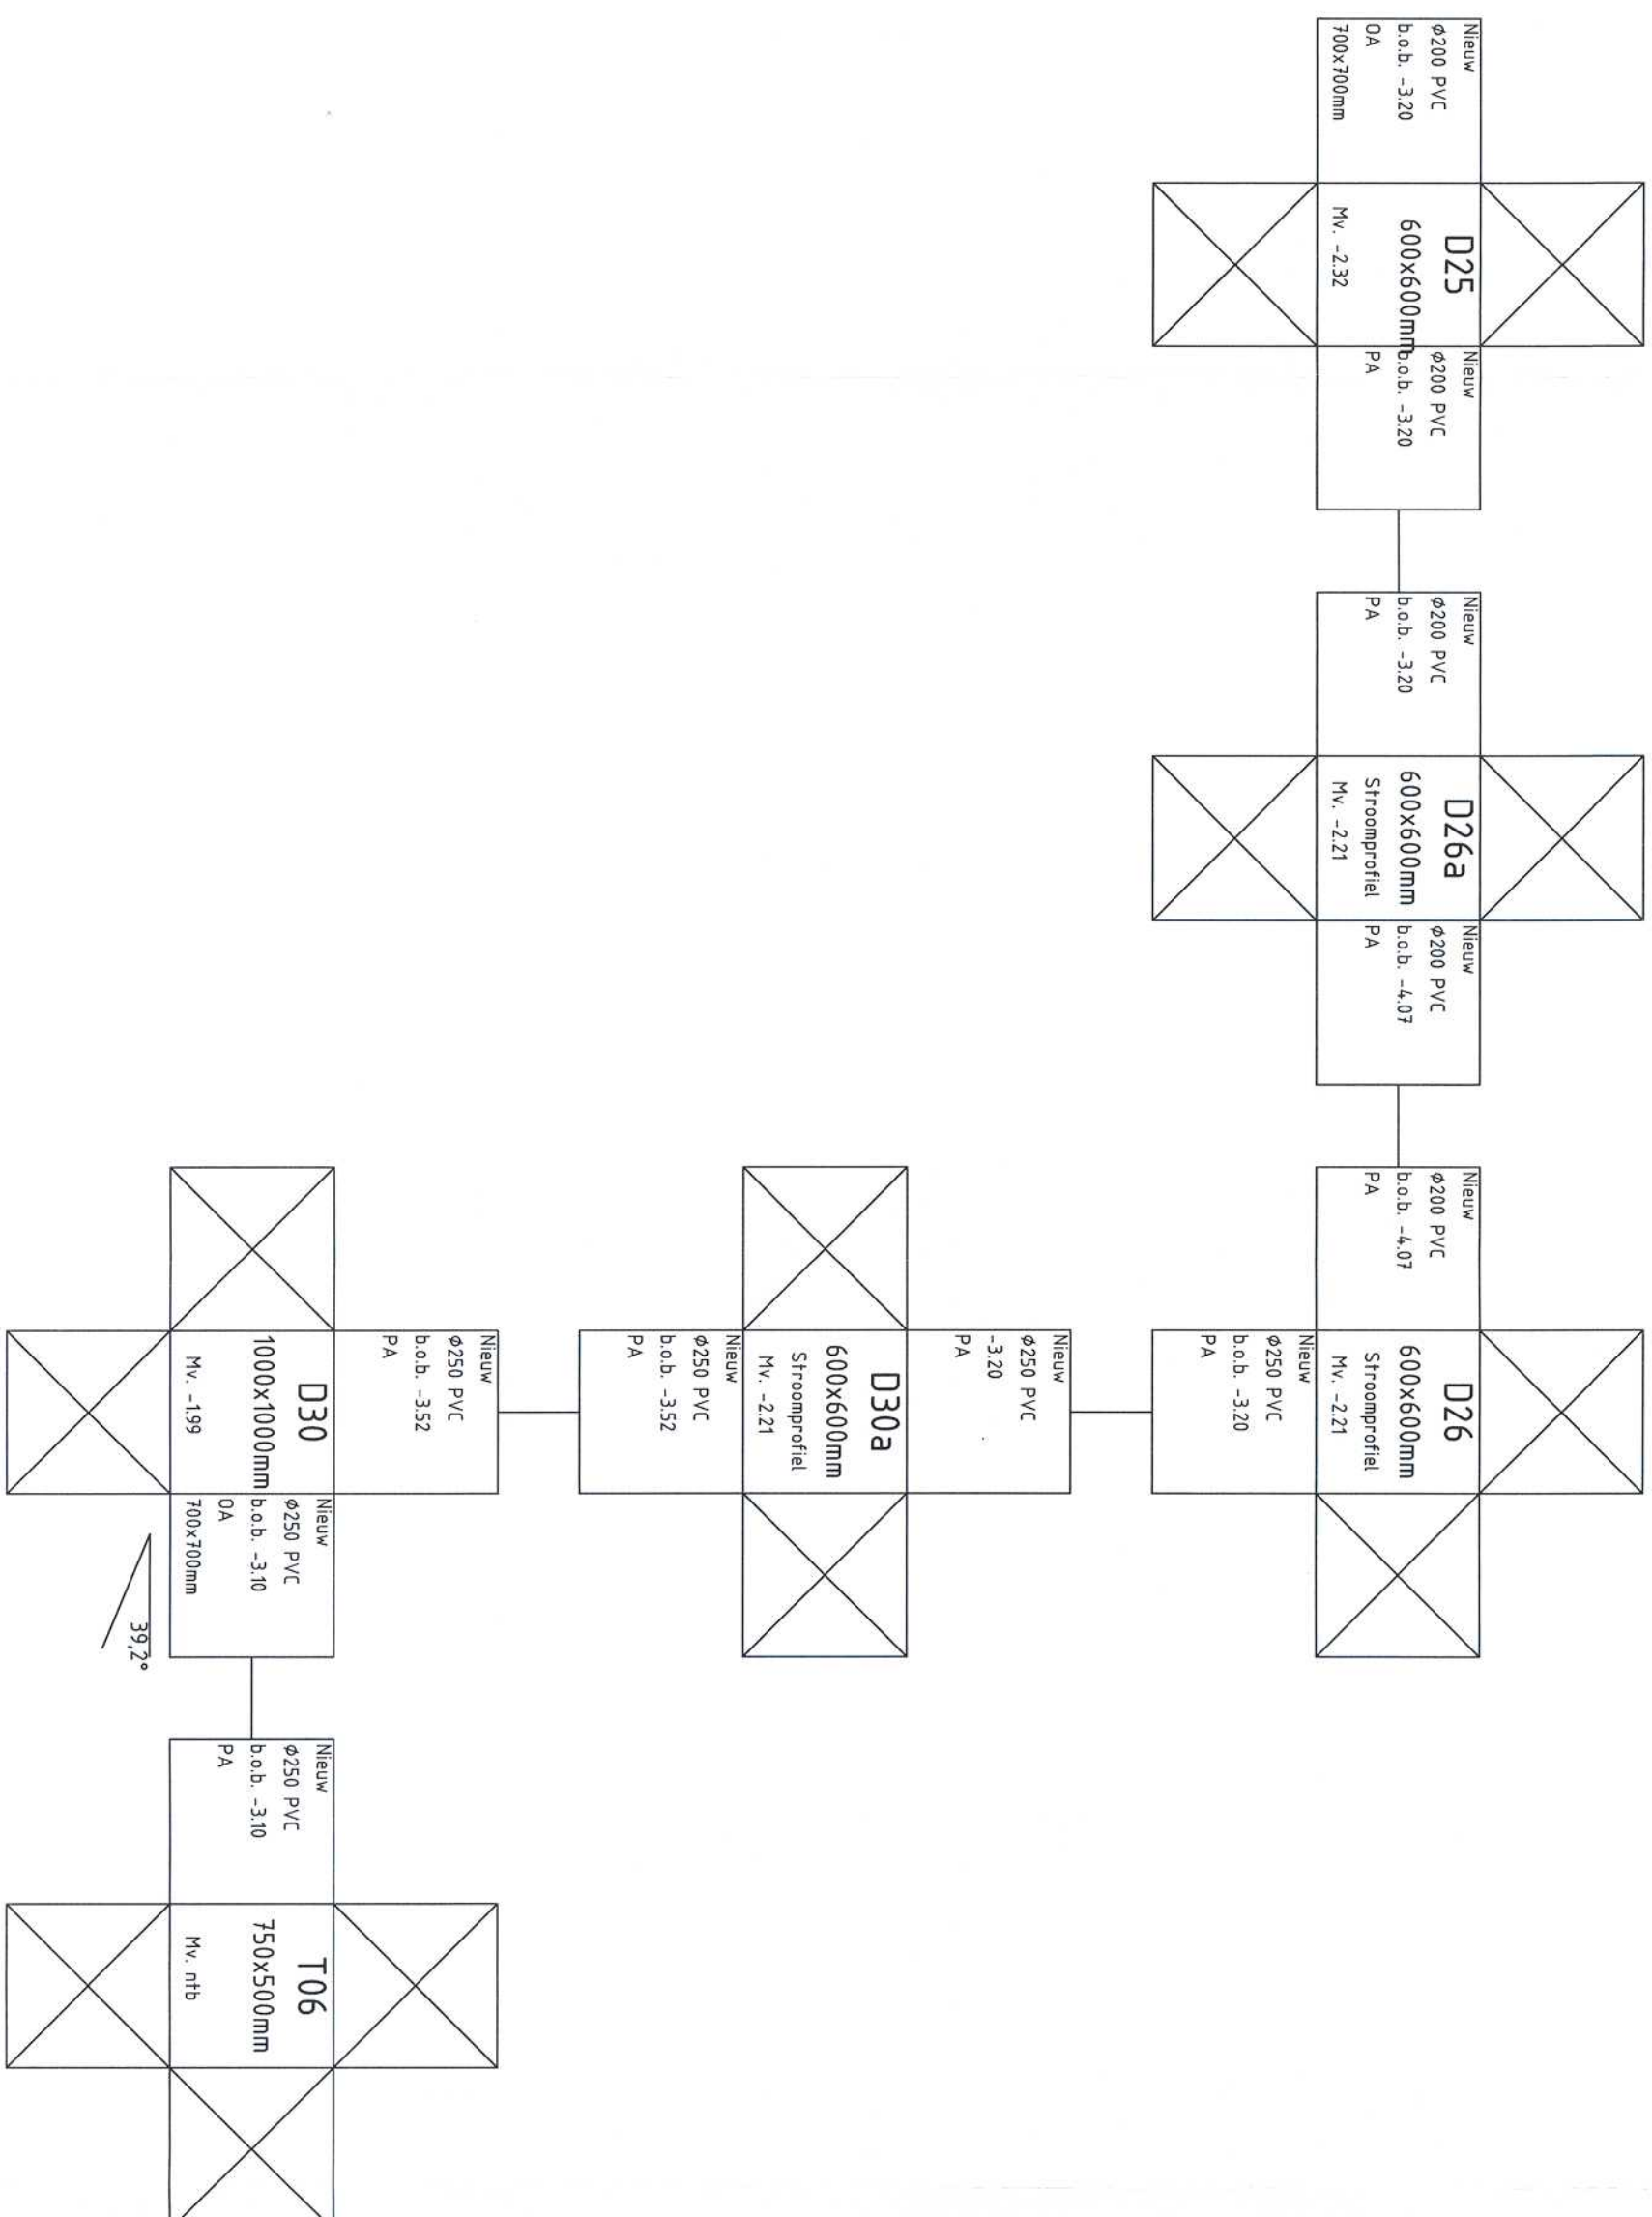

OPMERKINGEN

[illegible]

SITUATIE

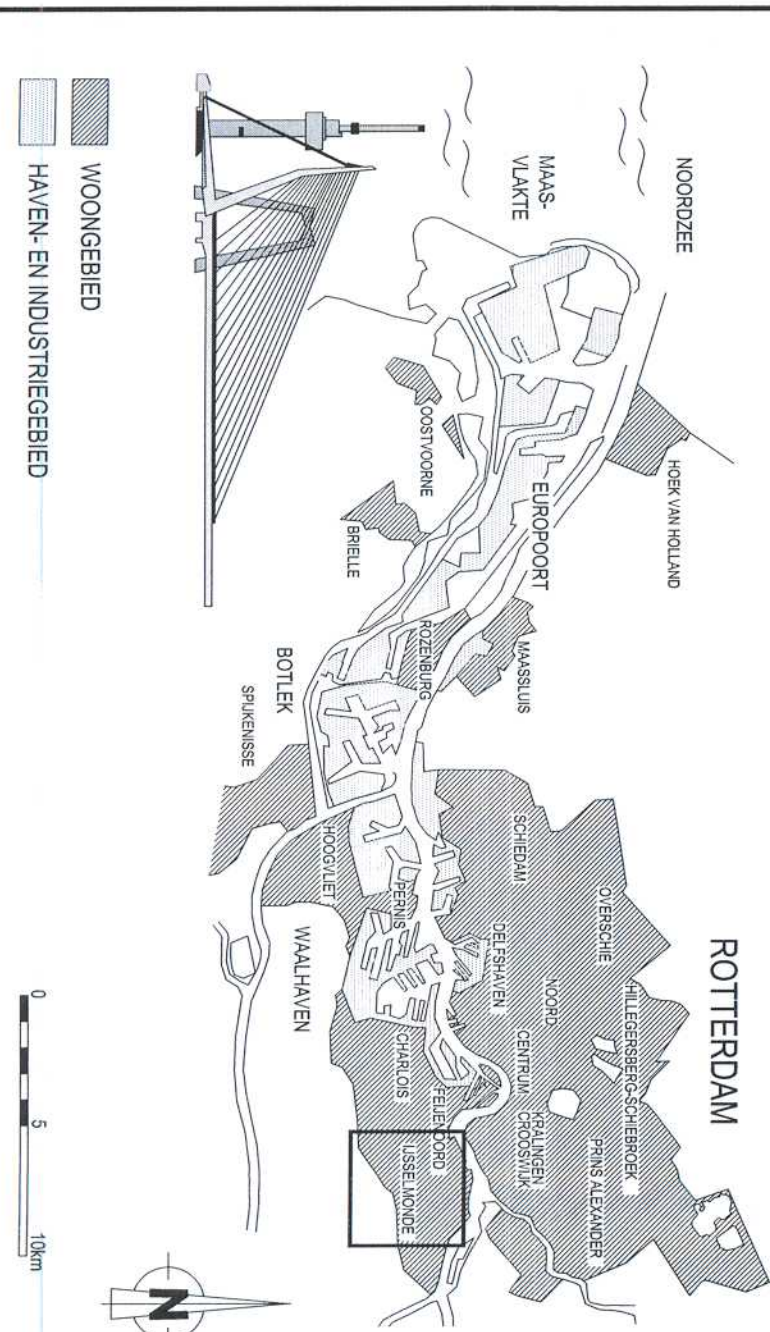

VERSE				
1				
2				
3				
4				
5				



Gemeente Rotterdam
Gemeentewerken
Ingelijersbureau

GALVANISTRAT 15
POSTBUS 8633
3302 AP ROTTERDAM
TELEFOON : 010 4896

IJSSELMONDE
 SPINOZAWEG


GETEKEND: Vermech BV 01-11-2012	GECONTROLEERD: J.A.G. VINK 01-11-2012	GEAUTORISEERD: R. WAGTER 01-11-2012	TEKENINGNR.: 84 - R - 1251
---------------------------------------	---	---	-------------------------------