



SITUATIE COLLECTIEURID (BEMALINGSDISTRICT 17)
SCHAAL 1:500

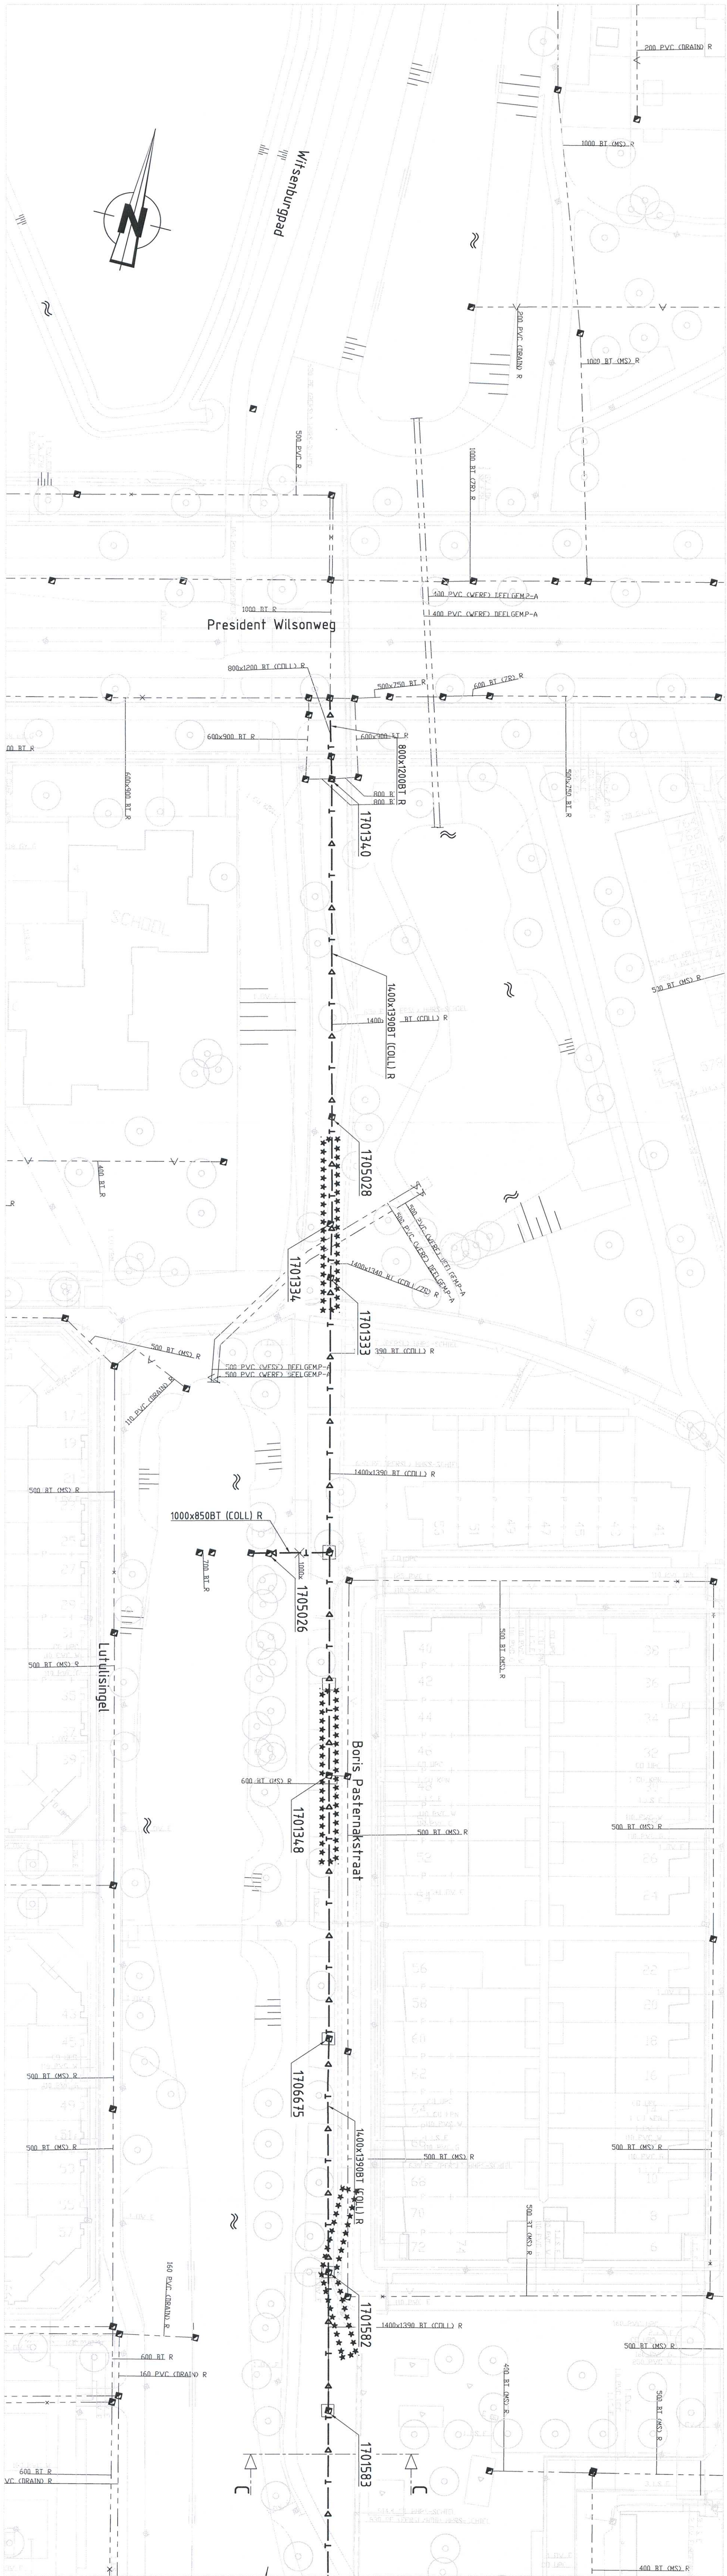

SITUATIE COLLECTIEURID (BEMALINGSDISTRICT 17)
SCHAAL 1:500

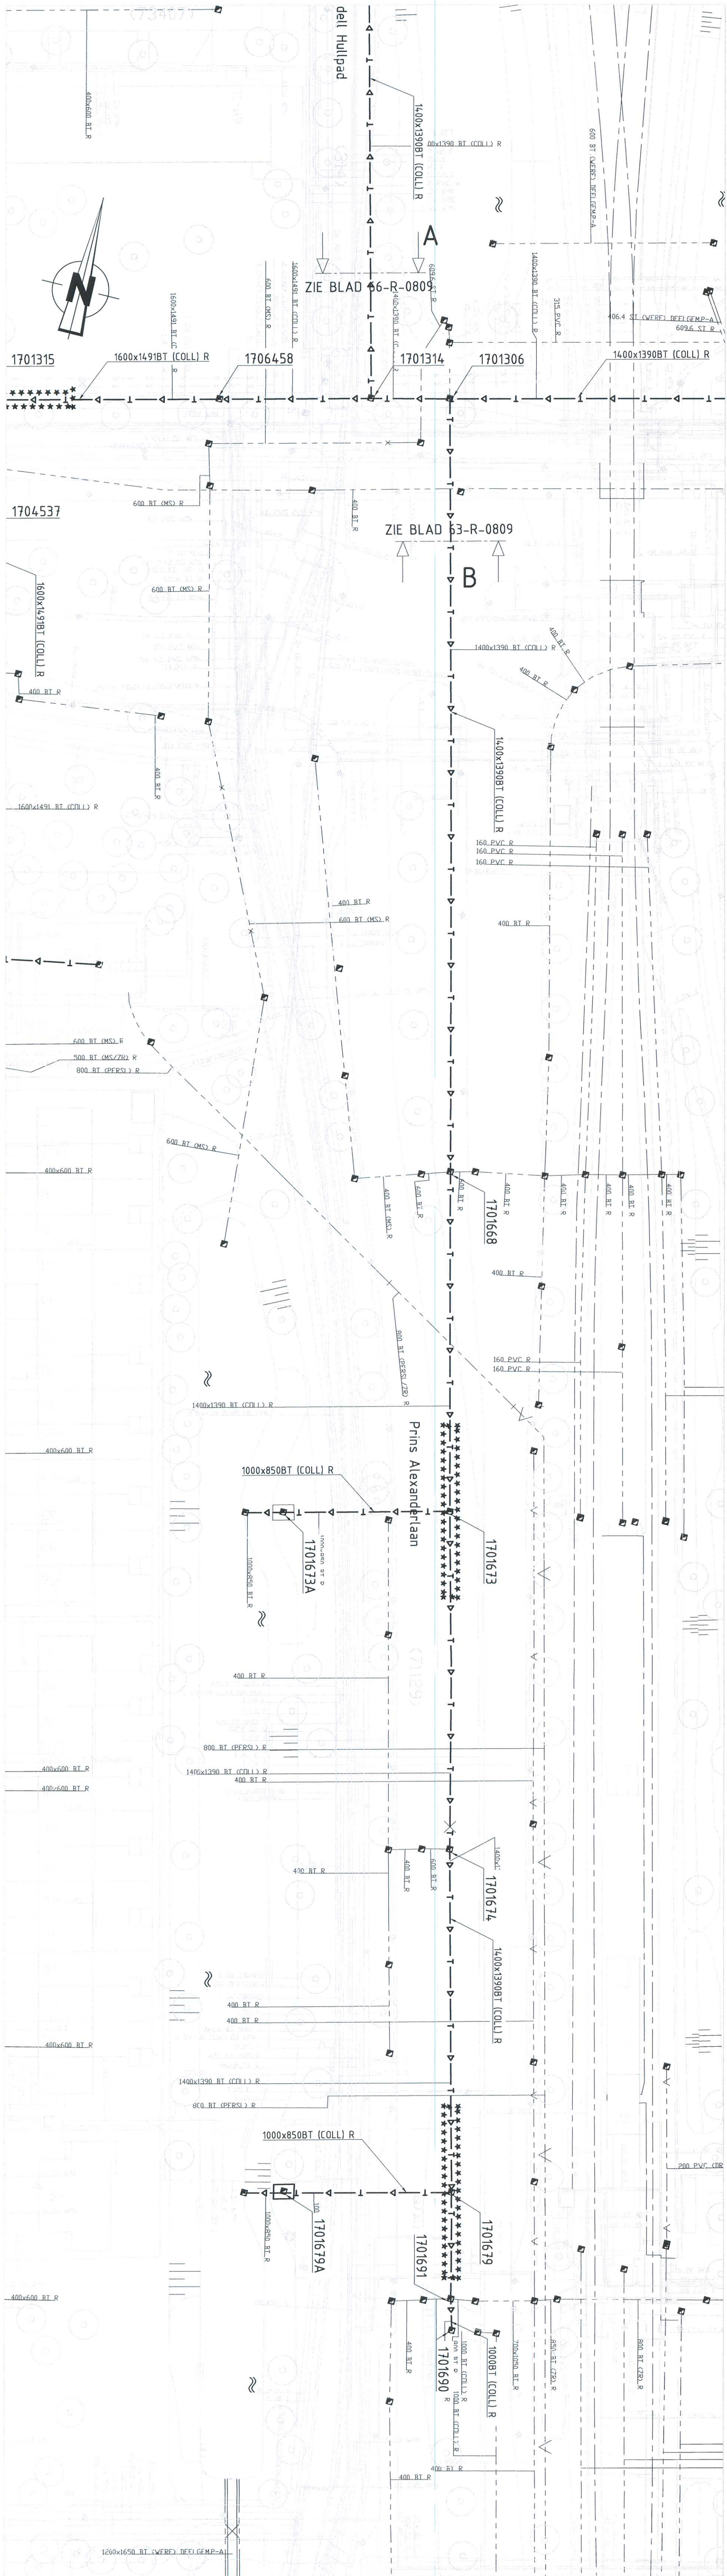

SITUATIE COLLECTIEURID (BEMALINGSDISTRICT 17)
SCHAAL 1:500


OPMERKINGEN


VERKLARING	
SITUATIE

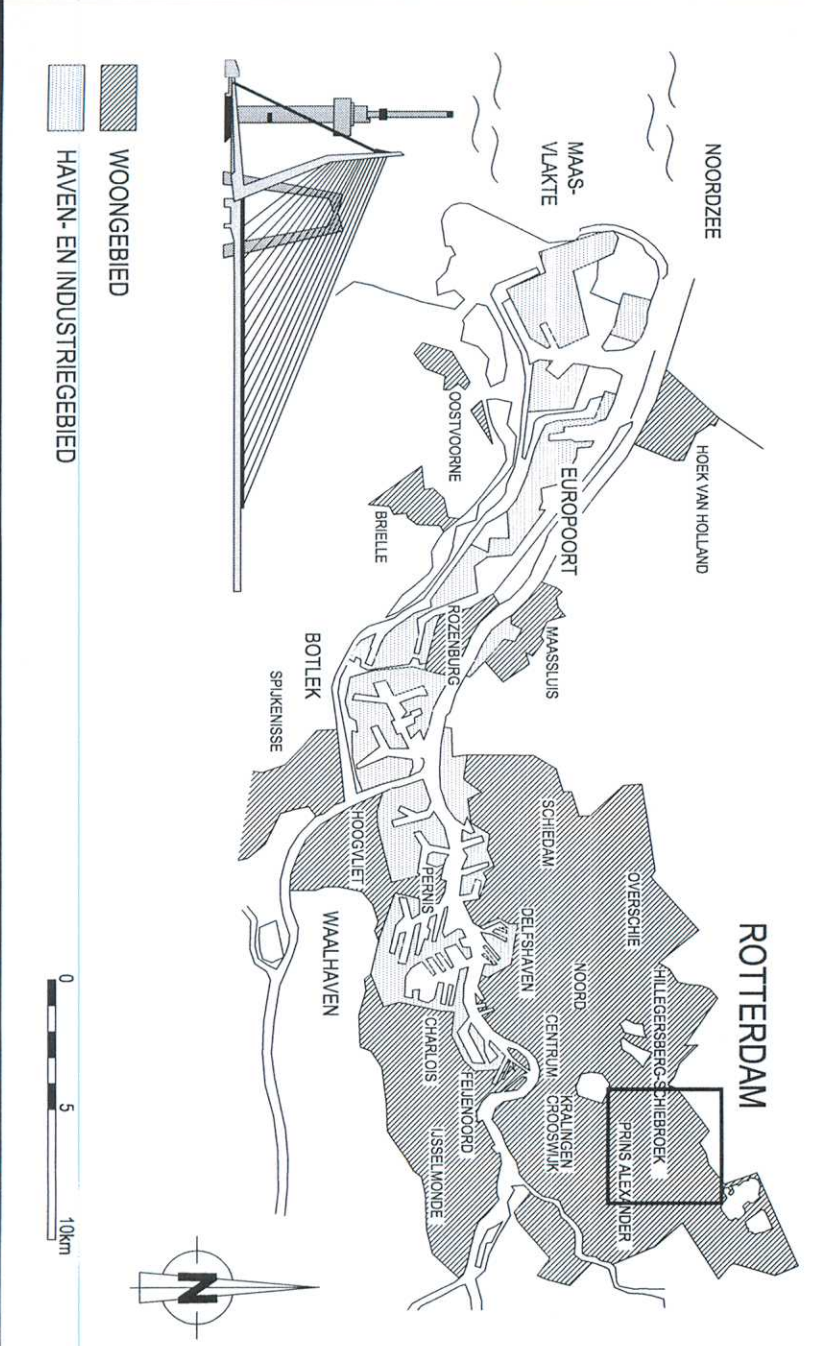

VERSIE	
PRINS ALEXANDER	
OMMOORD	
COLLECTIEURID	
BEMALINGSDISTRICT 17	
RENGEN EN INSPECTEREN COLLECTIEURID	
20-06-2013	
1	
2	
